


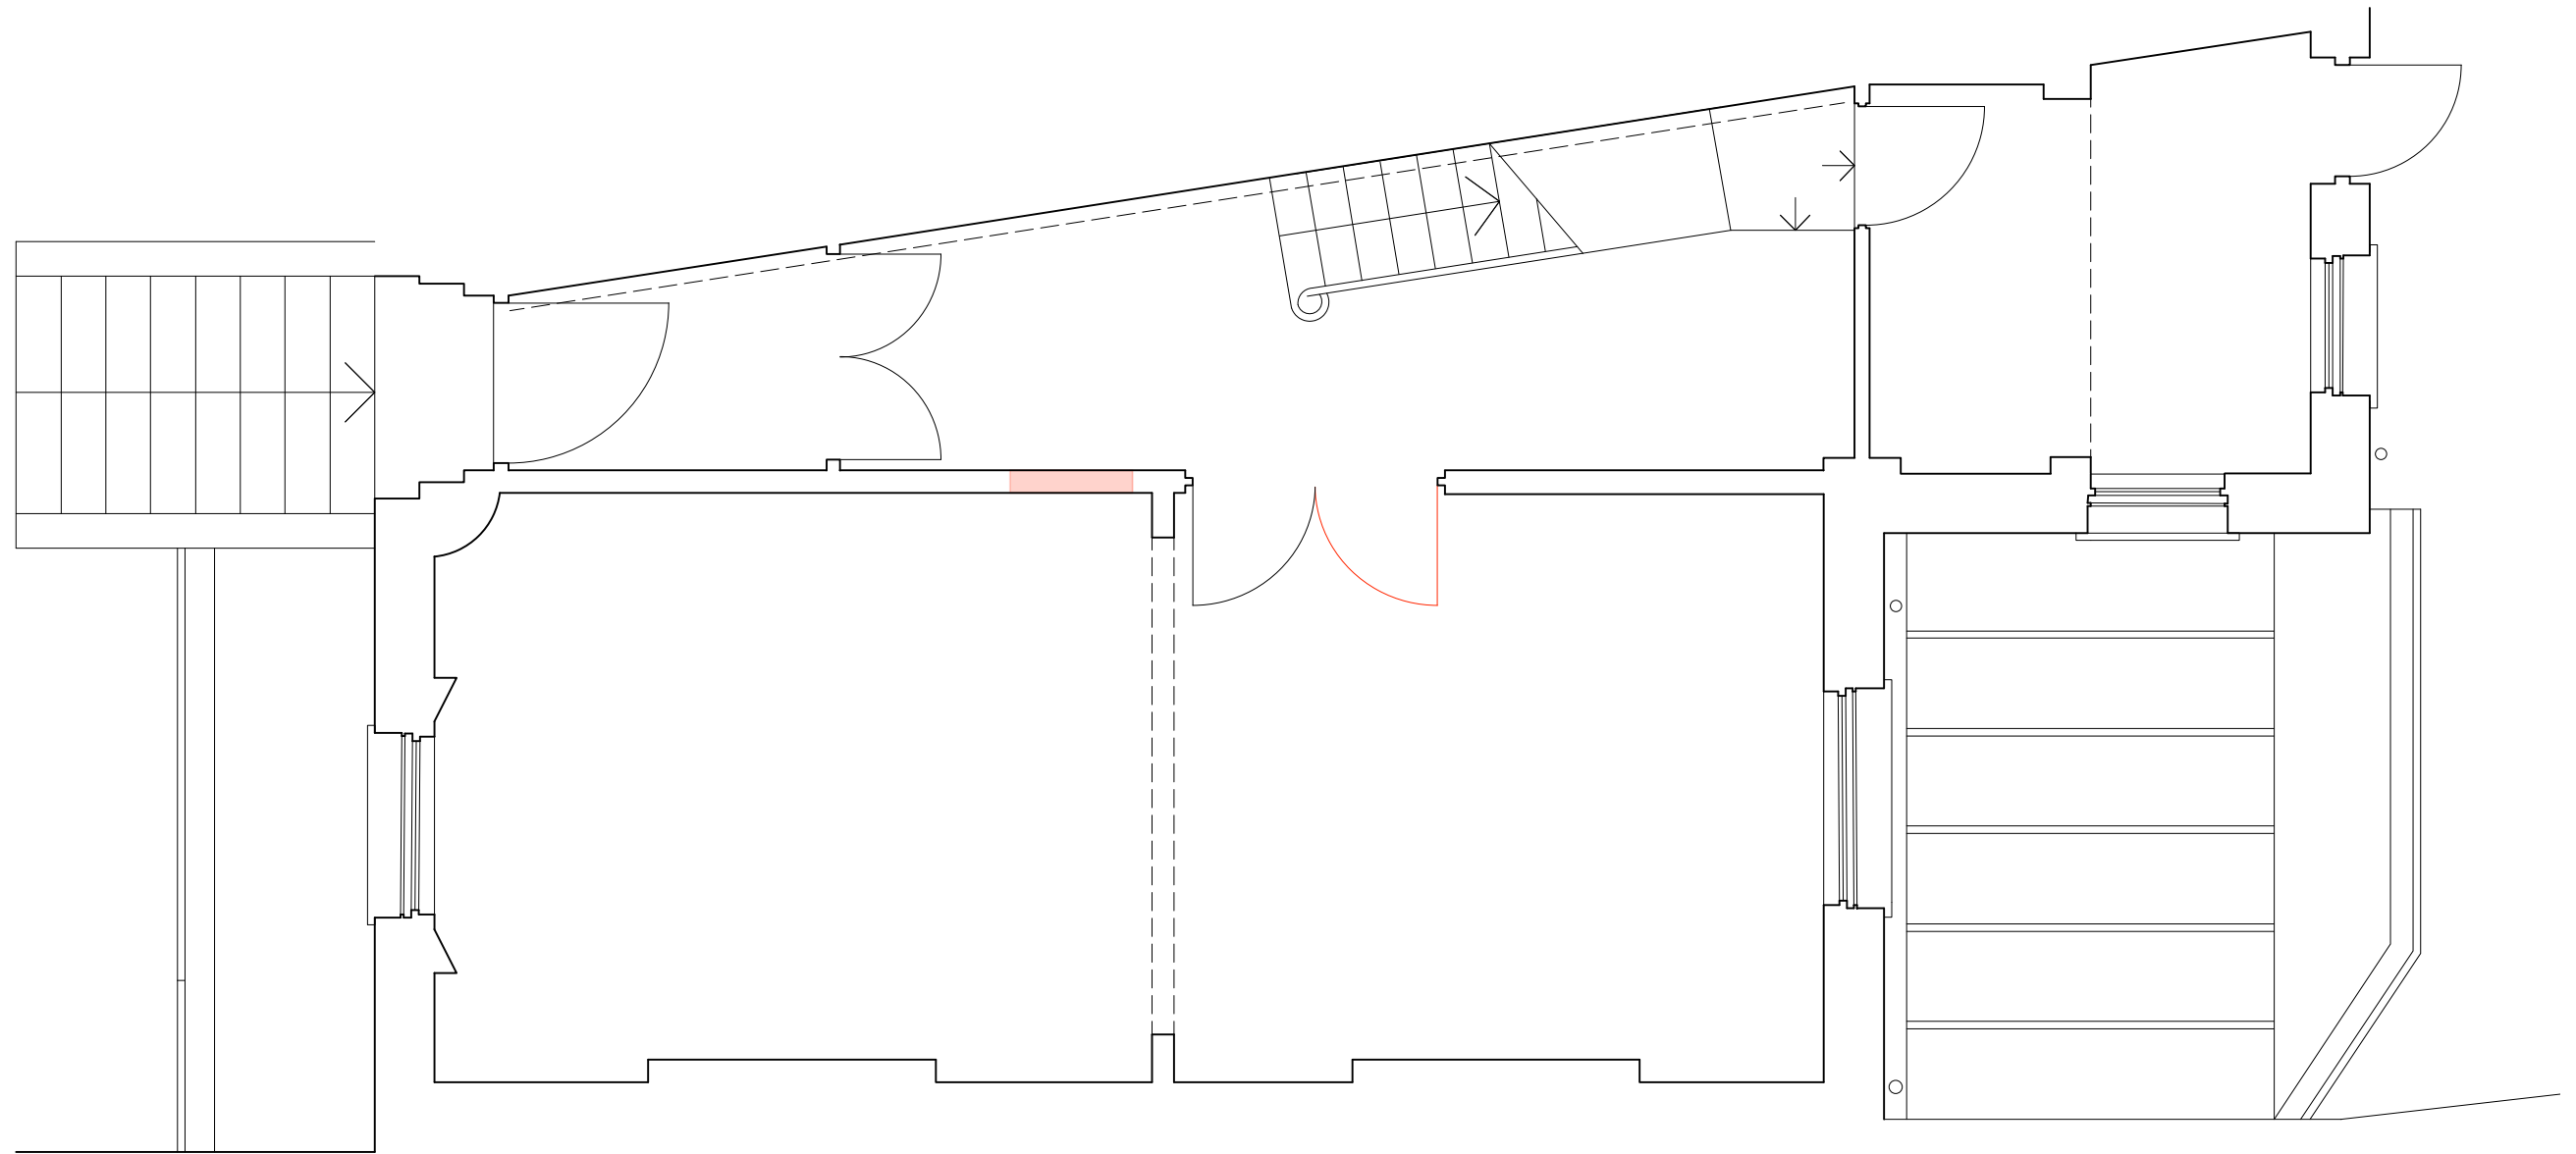
 


 


 Proposed Demolition

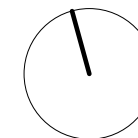



DAVID COOK ARCHITECTS 56 Clerkenwell Road London EC1M 5PX Tel: 020 7490 5483 Fax: 020 7490 5486	Client RACHEL WEISZ	Scale 1:50 @ A3 Date 04/23 Drawn IP	Drawing Title DEMOLITION GROUND FLOOR PLAN
	Job Title 15 GLOUCESTER CRESCENT		1827 D02

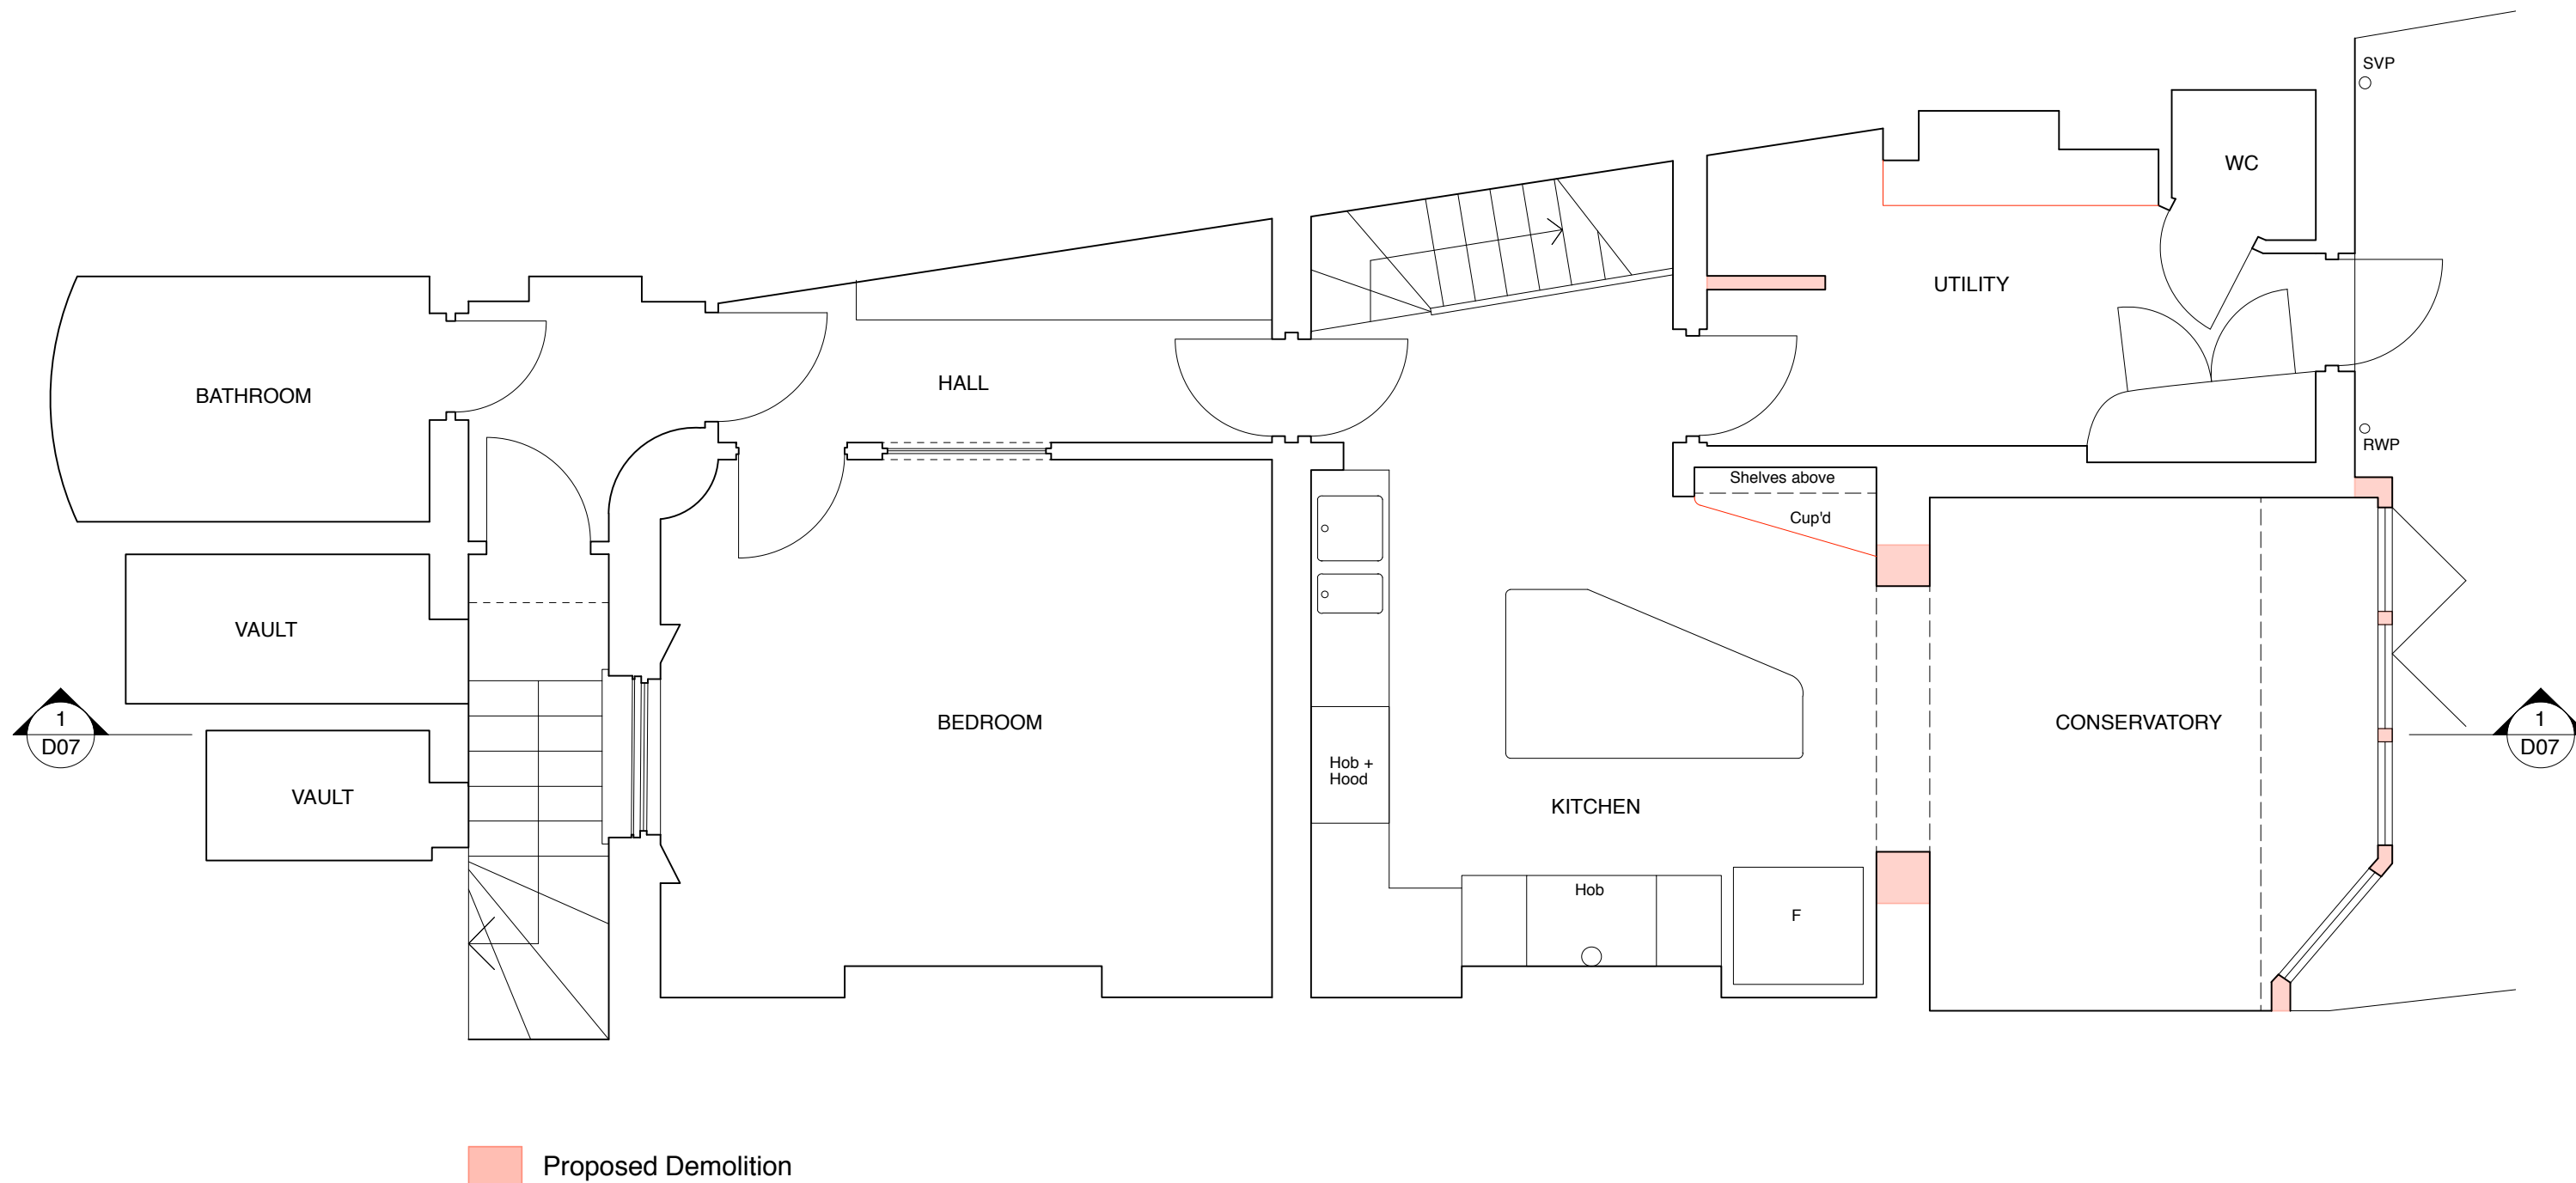

DAVID COOK ARCHITECTS 56 Clerkenwell Road London EC1M 5PX Tel: 020 7490 5483 Fax: 020 7490 5486	Client RACHEL WEISZ	Scale 1:50 @ A3 Date 04/23 Drawn IP	Drawing Title DEMOLITION LOWER GROUND FLOOR PLAN	
	Job Title 15 GLOUCESTER CRESCENT		1827	D01

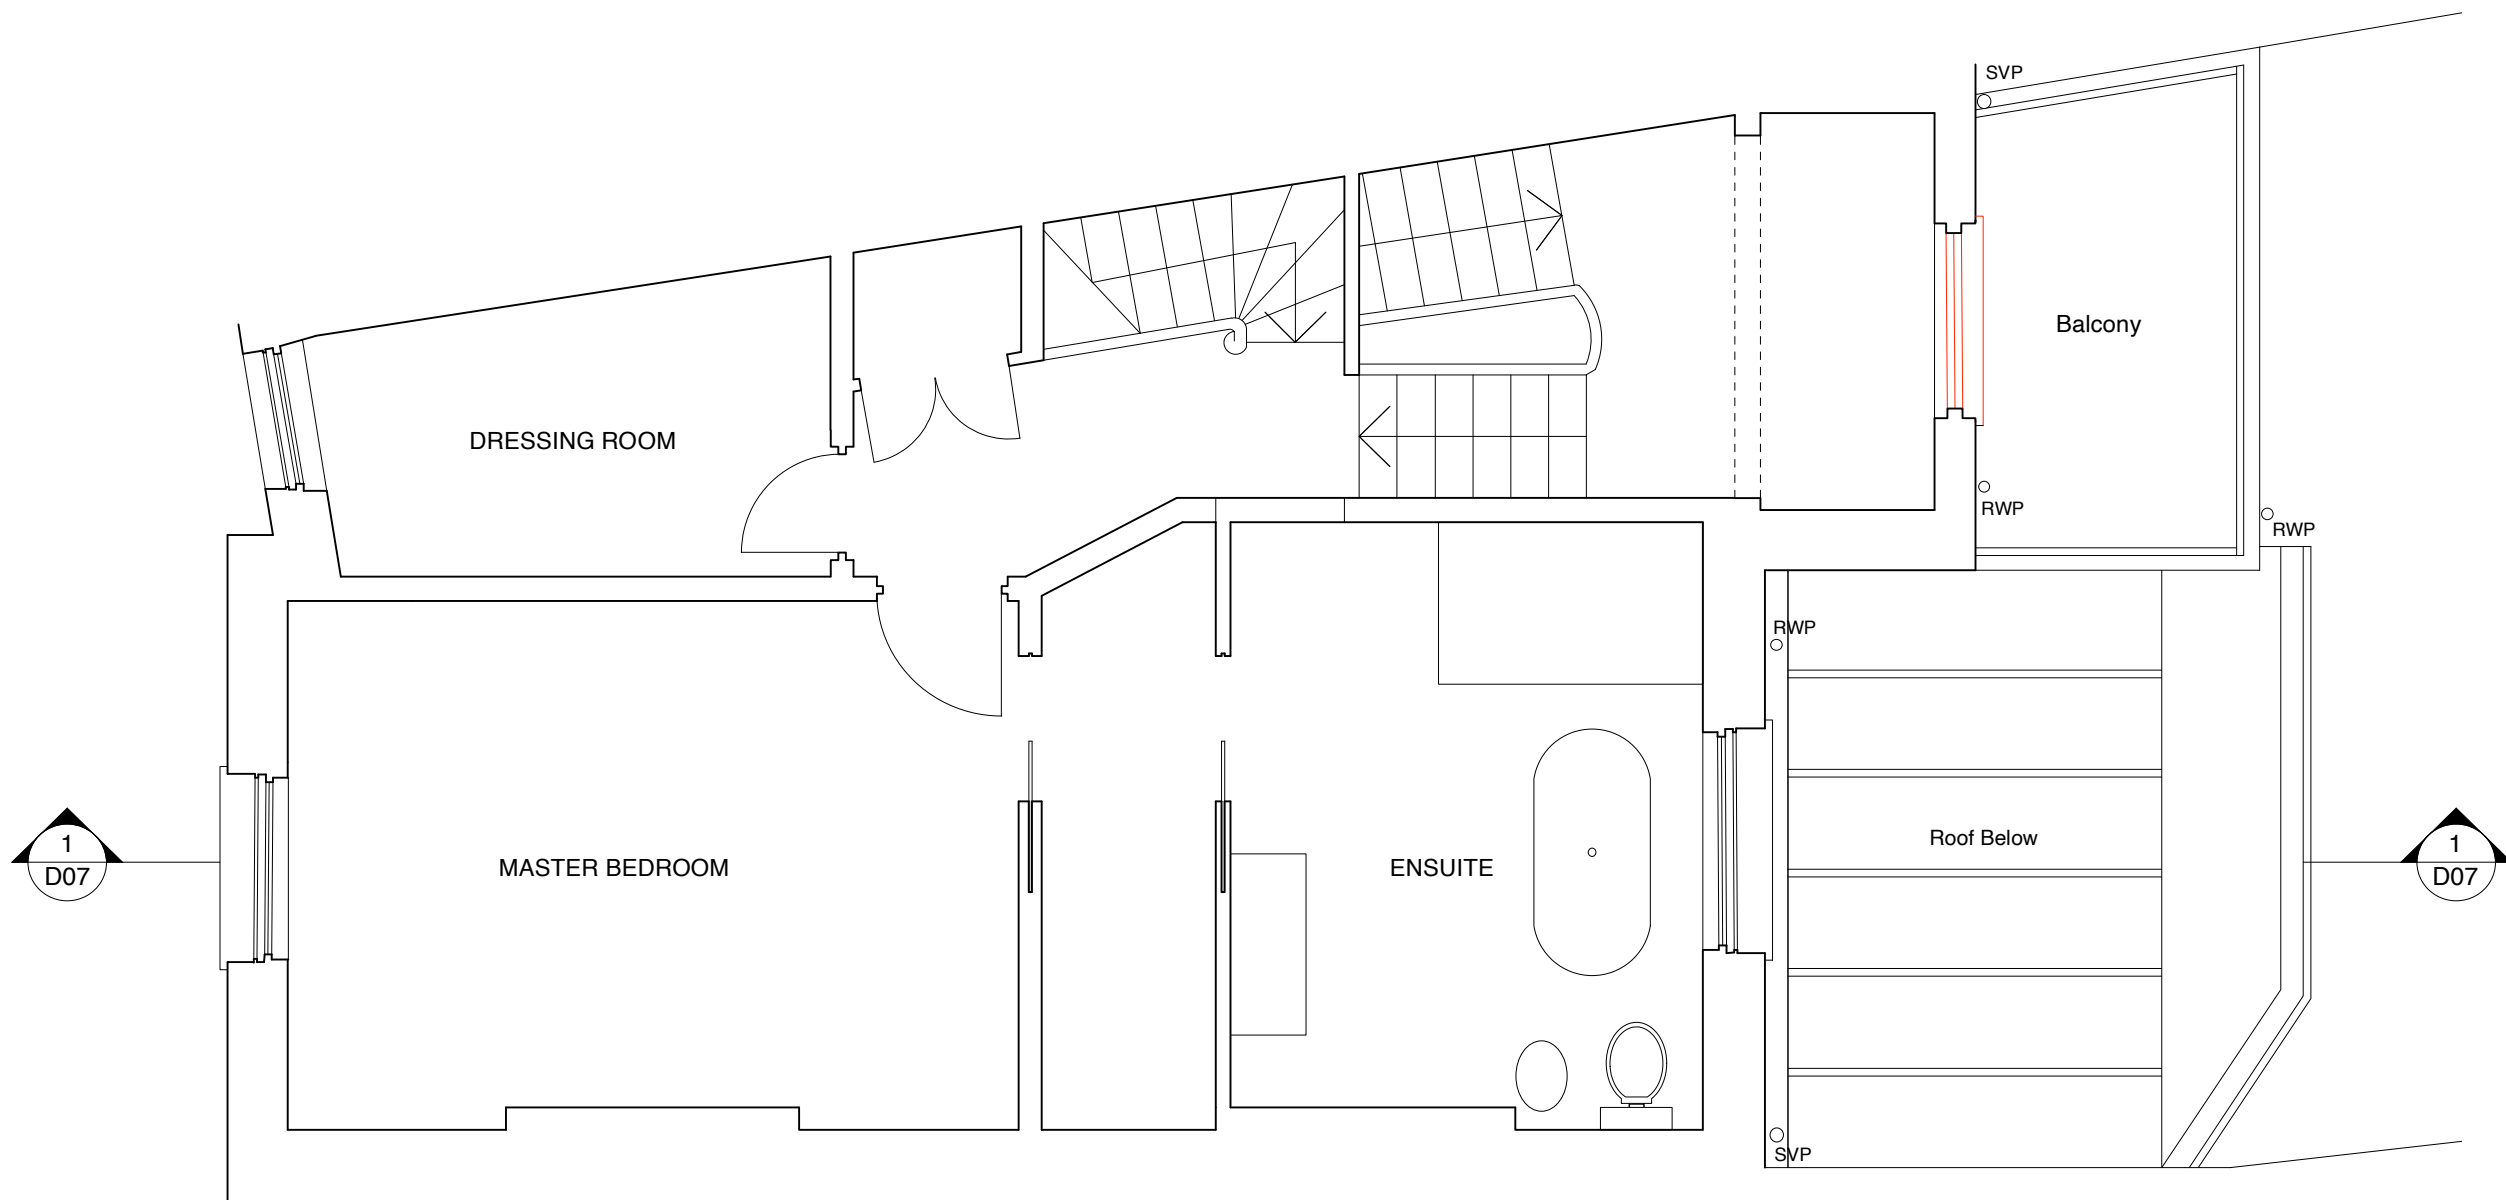

Proposed Demolition

 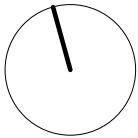


DAVID COOK ARCHITECTS 56 Clerkenwell Road London EC1M 5PX Tel: 020 7490 5483 Fax: 020 7490 5486	Client RACHEL WEISZ	Scale 1:50 @ A3 Date 04/23 Drawn IP	Drawing Title DEMOLITION FIRST FLOOR PLAN
	Job Title 15 GLOUCESTER CRESCENT		
			1827 D03A



14 GLOUCESTER CRESCENT

16 GLOUCESTER CRESCENT


 Proposed Demolition

 

DAVID COOK ARCHITECTS 56 Clerkenwell Road London EC1M 5PX Tel: 020 7490 5483 Fax: 020 7490 5486	Client RACHEL WEISZ	Scale 1:50 @ A3 Date 04/23 Drawn IP	Drawing Title DEMOLITION REAR ELEVATION	
	Job Title 15 GLOUCESTER CRESCENT			
				1827 D06A



 Proposed Demolition

 

DAVID COOK ARCHITECTS 56 Clerkenwell Road London EC1M 5PX Tel: 020 7490 5483 Fax: 020 7490 5486	Client RACHEL WEISZ	Scale 1:50 @ A3 Date 04/23 Drawn IP	Drawing Title DEMOLITION LONG SECTION
	Job Title 15 GLOUCESTER CRESCENT		
			1827 D07