

 
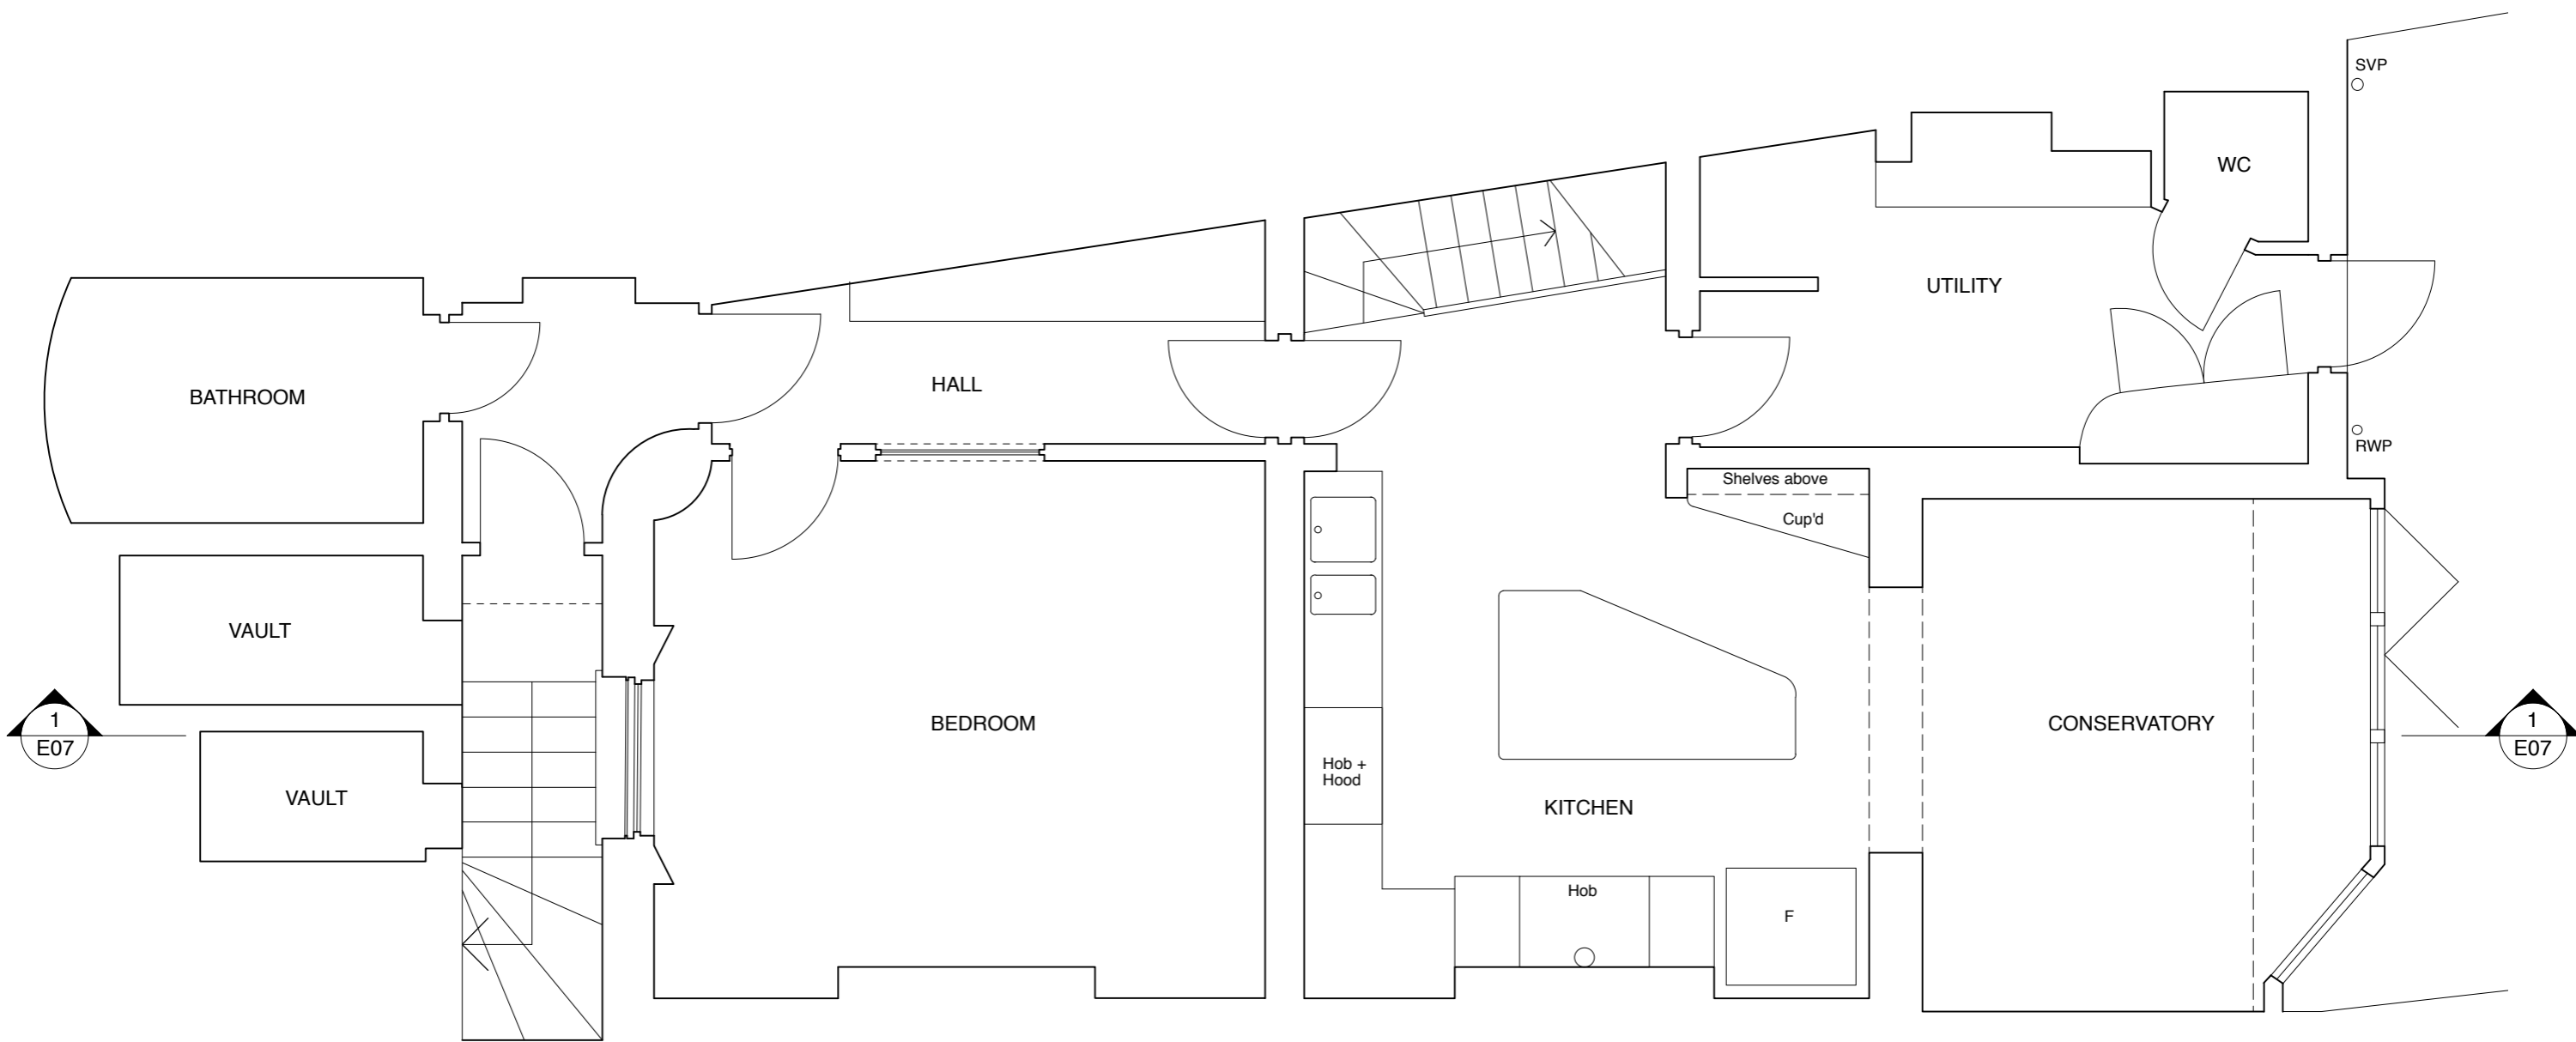
 




<b>DAVID COOK ARCHITECTS</b> 56 Clerkenwell Road London EC1M 5PX Tel: 020 7490 5483 Fax: 020 7490 5486	<b>Client</b> RACHEL WEISZ	Scale 1:50 @ A3 Date 04/23 Drawn IP	<b>Drawing Title</b> EXISTING GROUND FLOOR PLAN
	<b>Job Title</b> 15 GLOUCESTER CRESCENT	<div style="border: 2px solid black; padding: 5px; display: flex; justify-content: space-between;"> <span>1827</span> <span>E02</span> </div>	

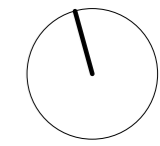

<b>DAVID COOK ARCHITECTS</b> 56 Clerkenwell Road London EC1M 5PX Tel: 020 7490 5483 Fax: 020 7490 5486	<b>Client</b> RACHEL WEISZ	Scale 1:50 @ A3 Date 04/23 Drawn IP	<b>Drawing Title</b> EXISTING LOWER GROUND FLOOR PLAN	
	<b>Job Title</b> 15 GLOUCESTER CRESCENT	<table border="1"> <tr> <td>1827</td> <td>E01</td> </tr> </table>		1827
1827	E01			

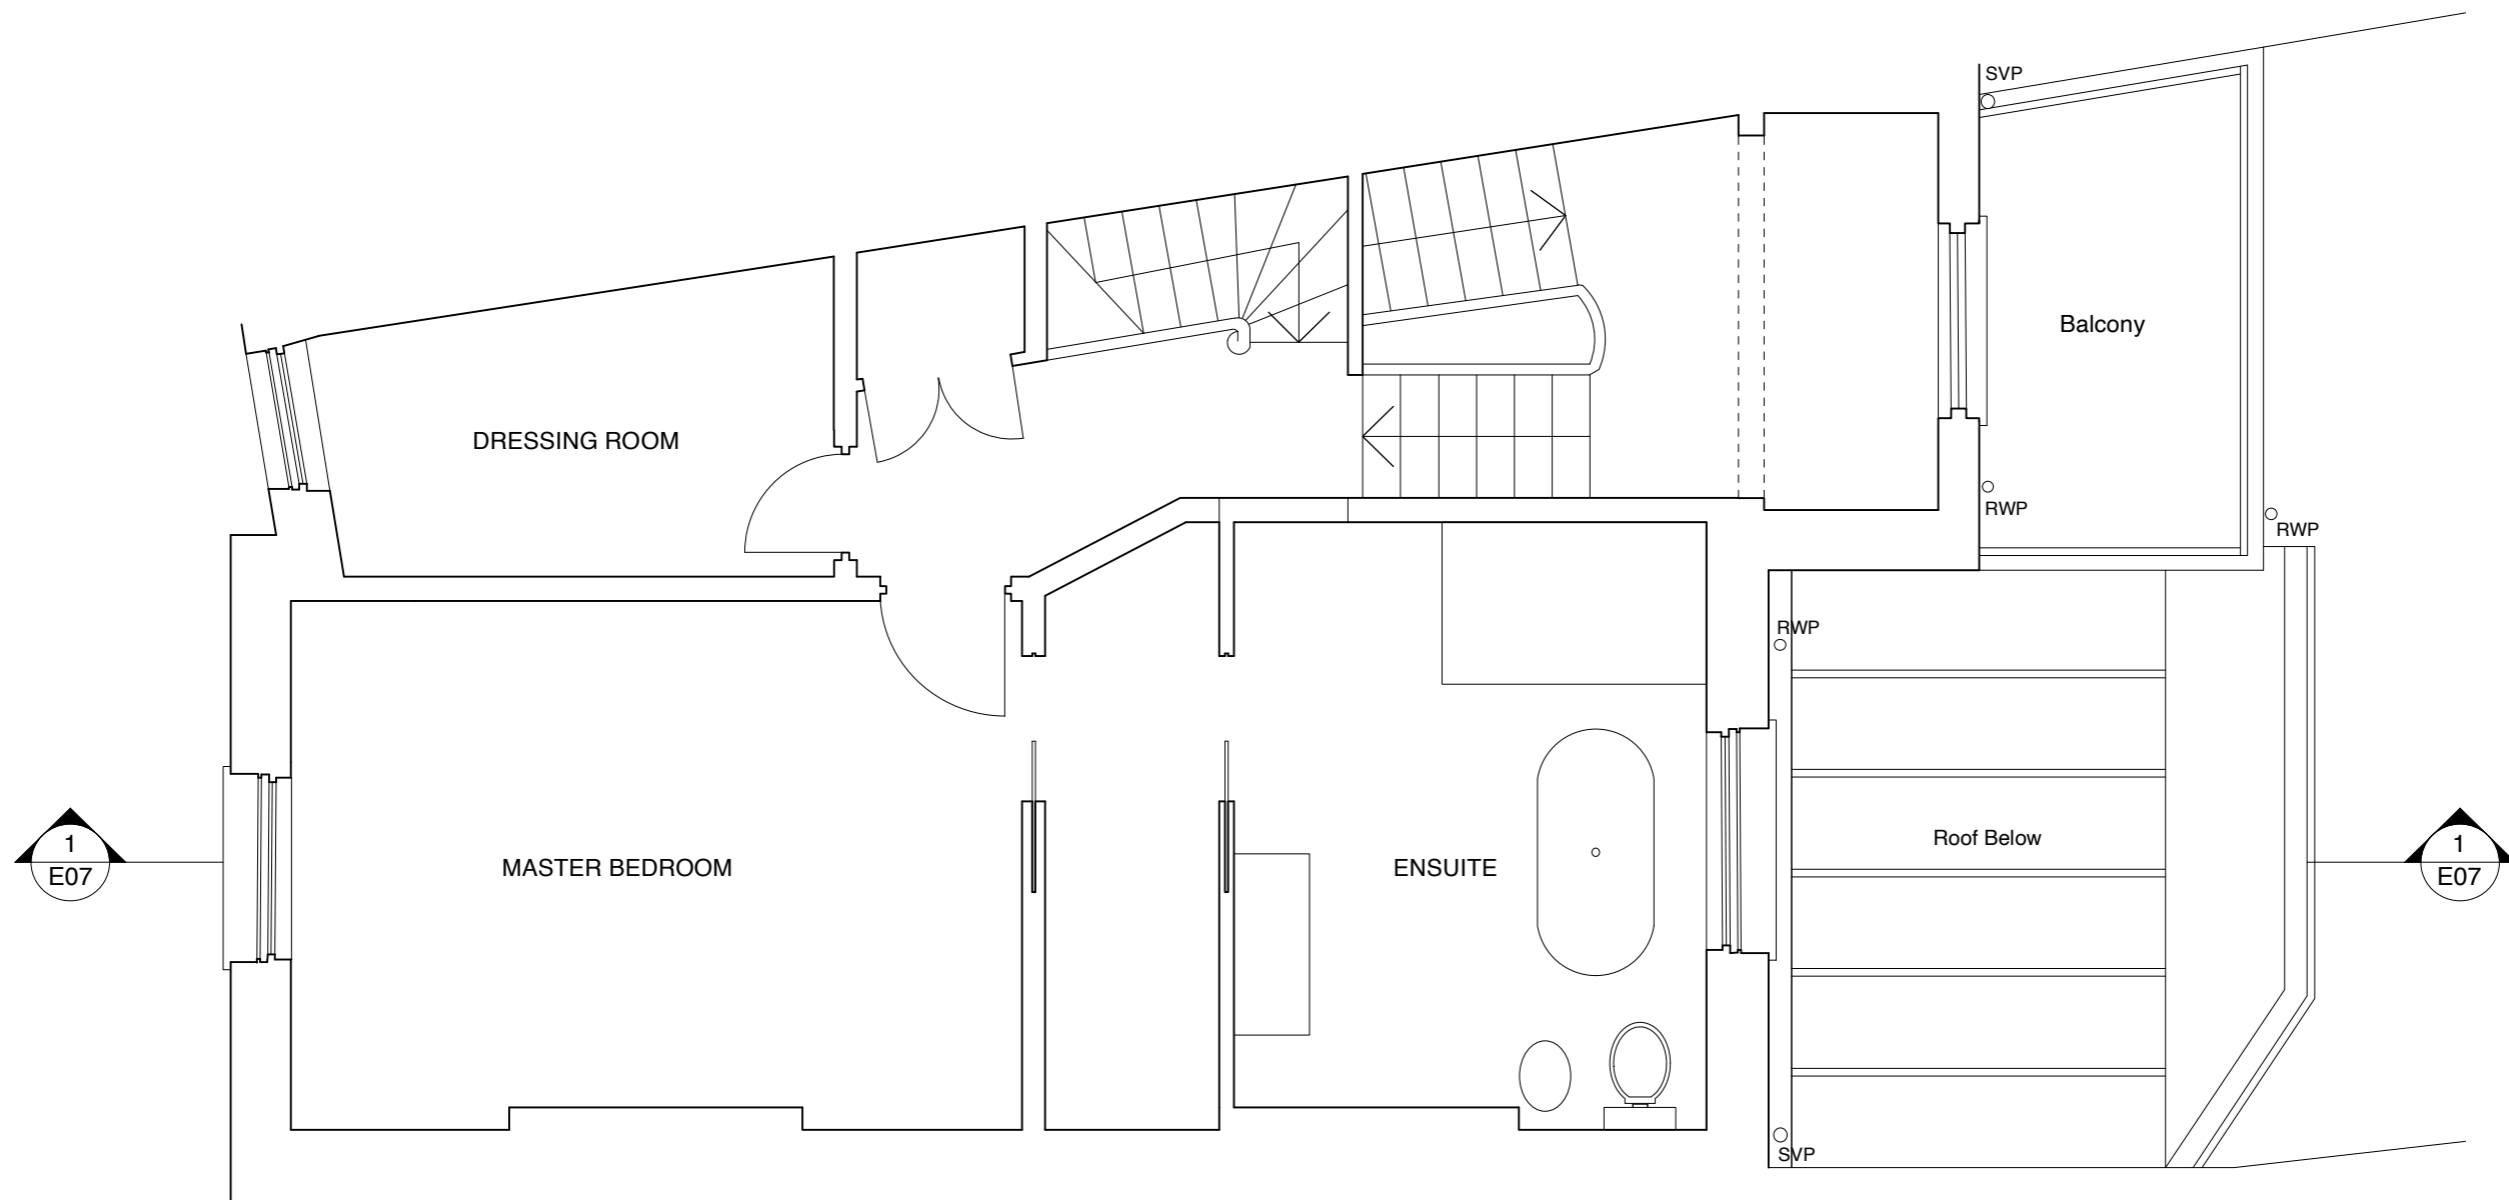

<b>DAVID COOK ARCHITECTS</b> 56 Clerkenwell Road London EC1M 5PX Tel: 020 7490 5483 Fax: 020 7490 5486	<b>Client</b> RACHEL WEISZ	Scale 1:50 @ A3 Date 04/23 Drawn IP	<b>Drawing Title</b> EXISTING FIRST FLOOR PLAN	
	<b>Job Title</b> 15 GLOUCESTER CRESCENT	<table border="1"> <tr> <td>1827</td> <td>E03A</td> </tr> </table>		1827
1827	E03A			

 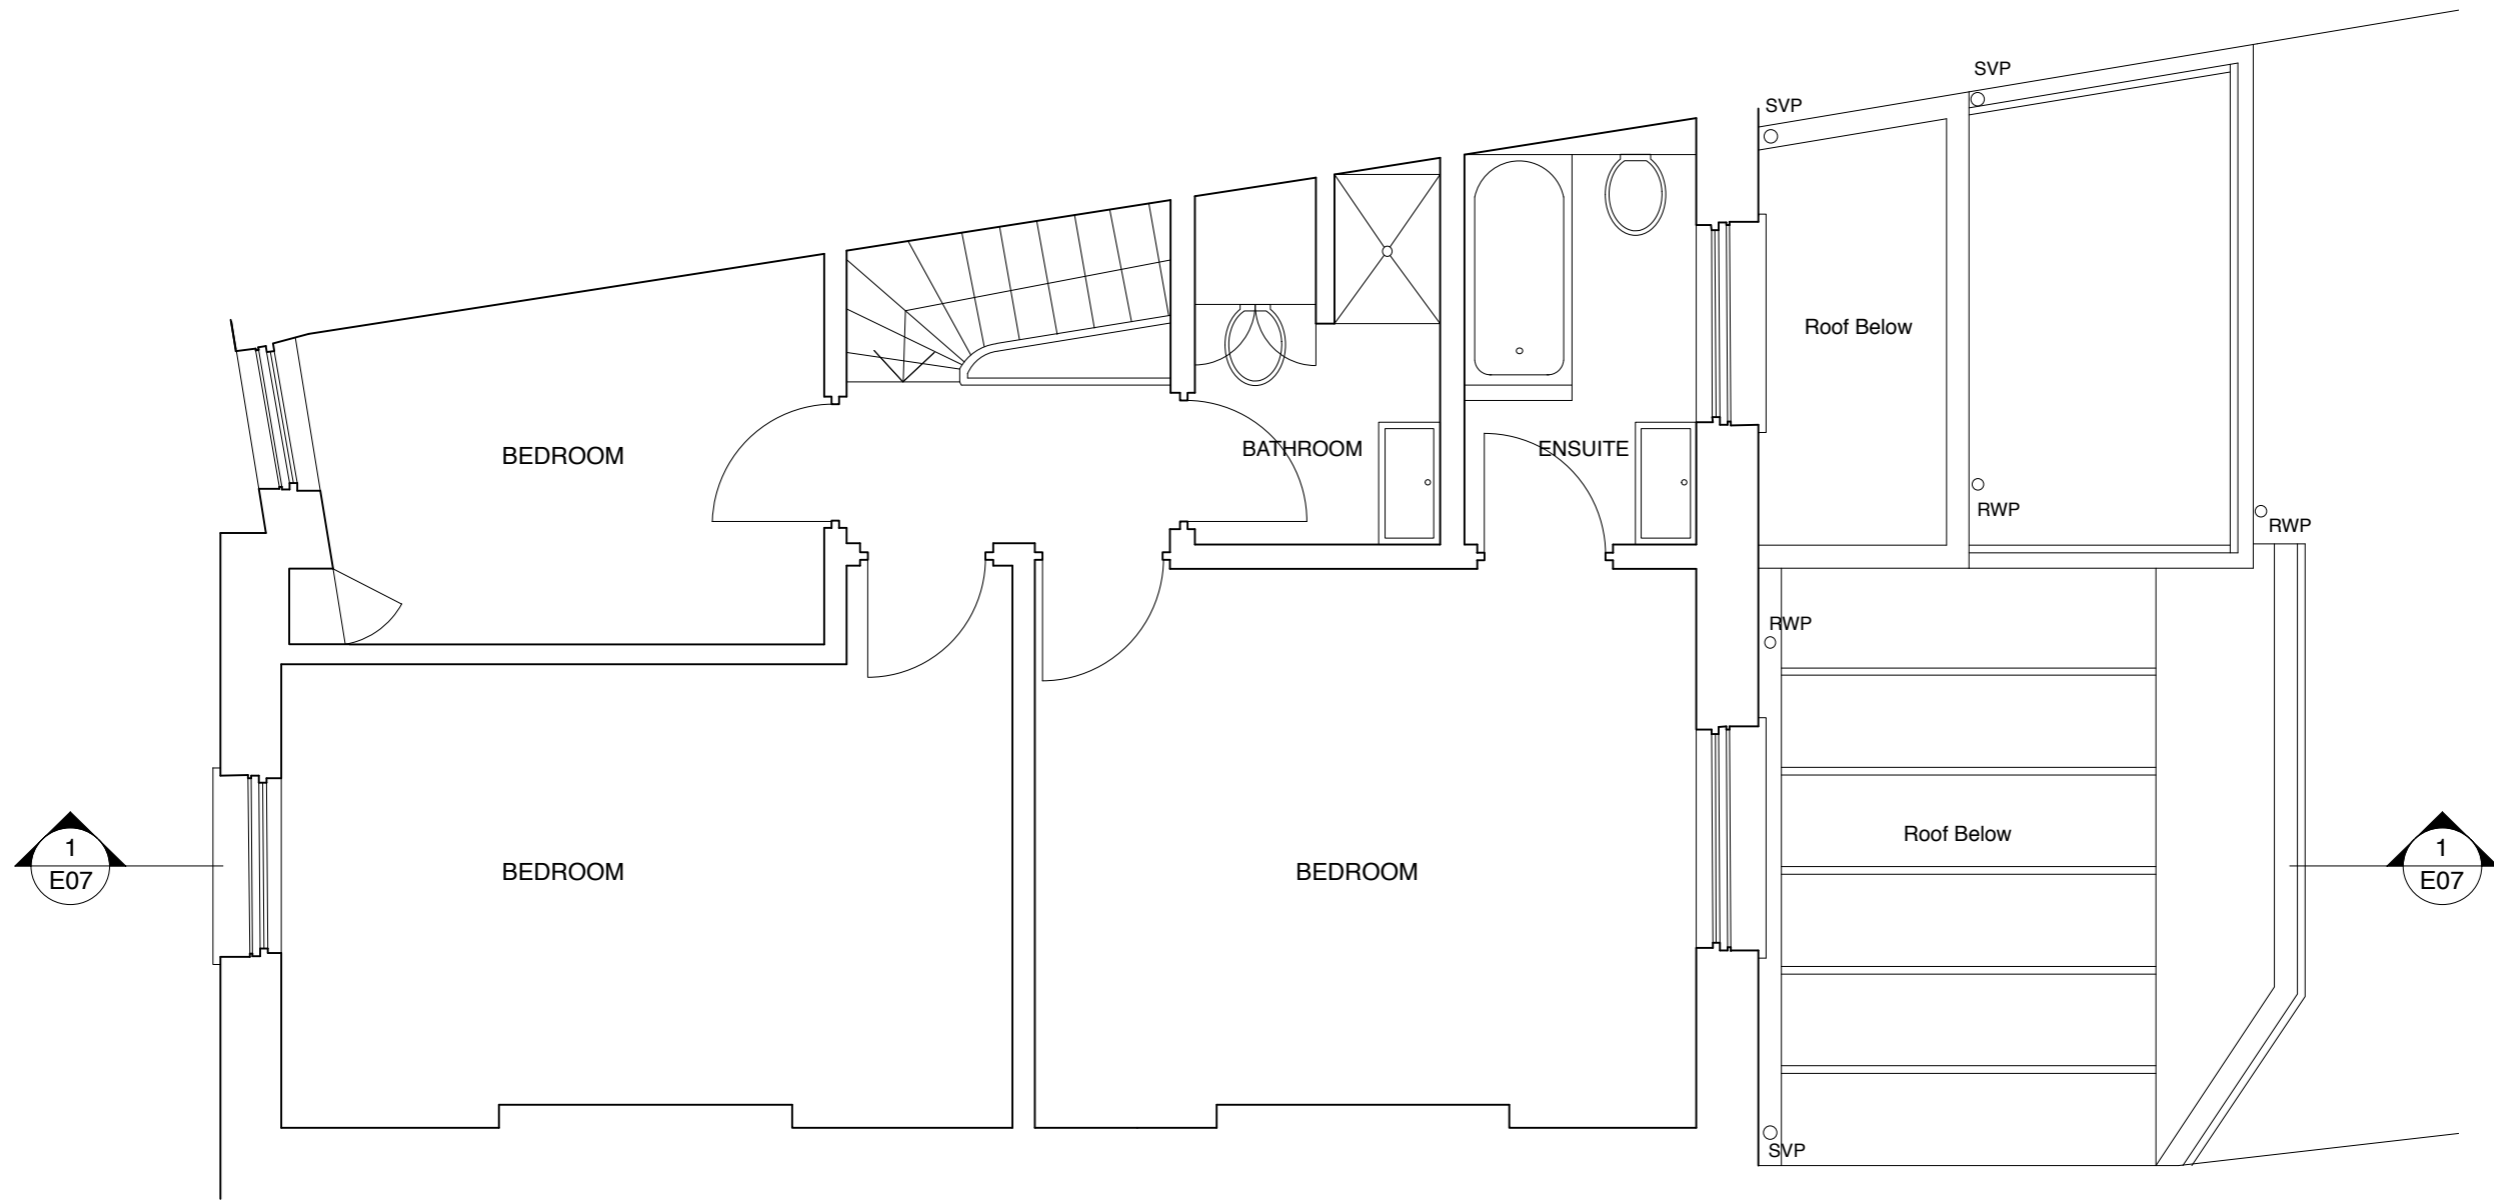


<b>DAVID COOK ARCHITECTS</b> 56 Clerkenwell Road London EC1M 5PX Tel: 020 7490 5483 Fax: 020 7490 5486	<b>Client</b> RACHEL WEISZ	Scale 1:50 @ A3 Date 04/23 Drawn IP	<b>Drawing Title</b> EXISTING SECOND FLOOR PLAN	
	<b>Job Title</b> 15 GLOUCESTER CRESCENT	<table border="1"> <tr> <td>1827</td> <td>E04</td> </tr> </table>		1827
1827	E04			




14 GLOUCESTER CRESCENT

16 GLOUCESTER CRESCENT

 

<b>DAVID COOK ARCHITECTS</b> 56 Clerkenwell Road London EC1M 5PX Tel: 020 7490 5483 Fax: 020 7490 5486	<b>Client</b> RACHEL WEISZ	Scale 1:50 @ A3 Date 04/23 Drawn IP	<b>Drawing Title</b> EXISTING REAR ELEVATION	
	<b>Job Title</b> 15 GLOUCESTER CRESCENT	<table border="1"> <tr> <td>1827</td> <td>E06A</td> </tr> </table>		1827
1827	E06A			

 

<b>DAVID COOK ARCHITECTS</b> 56 Clerkenwell Road London EC1M 5PX Tel: 020 7490 5483 Fax: 020 7490 5486	<b>Client</b> RACHEL WEISZ	Scale 1:50 @ A3 Date 04/23 Drawn IP	<b>Drawing Title</b> EXISTING LONG SECTION
	<b>Job Title</b> 15 GLOUCESTER CRESCENT	1827 E07A	