



GROUND FLOOR PLAN

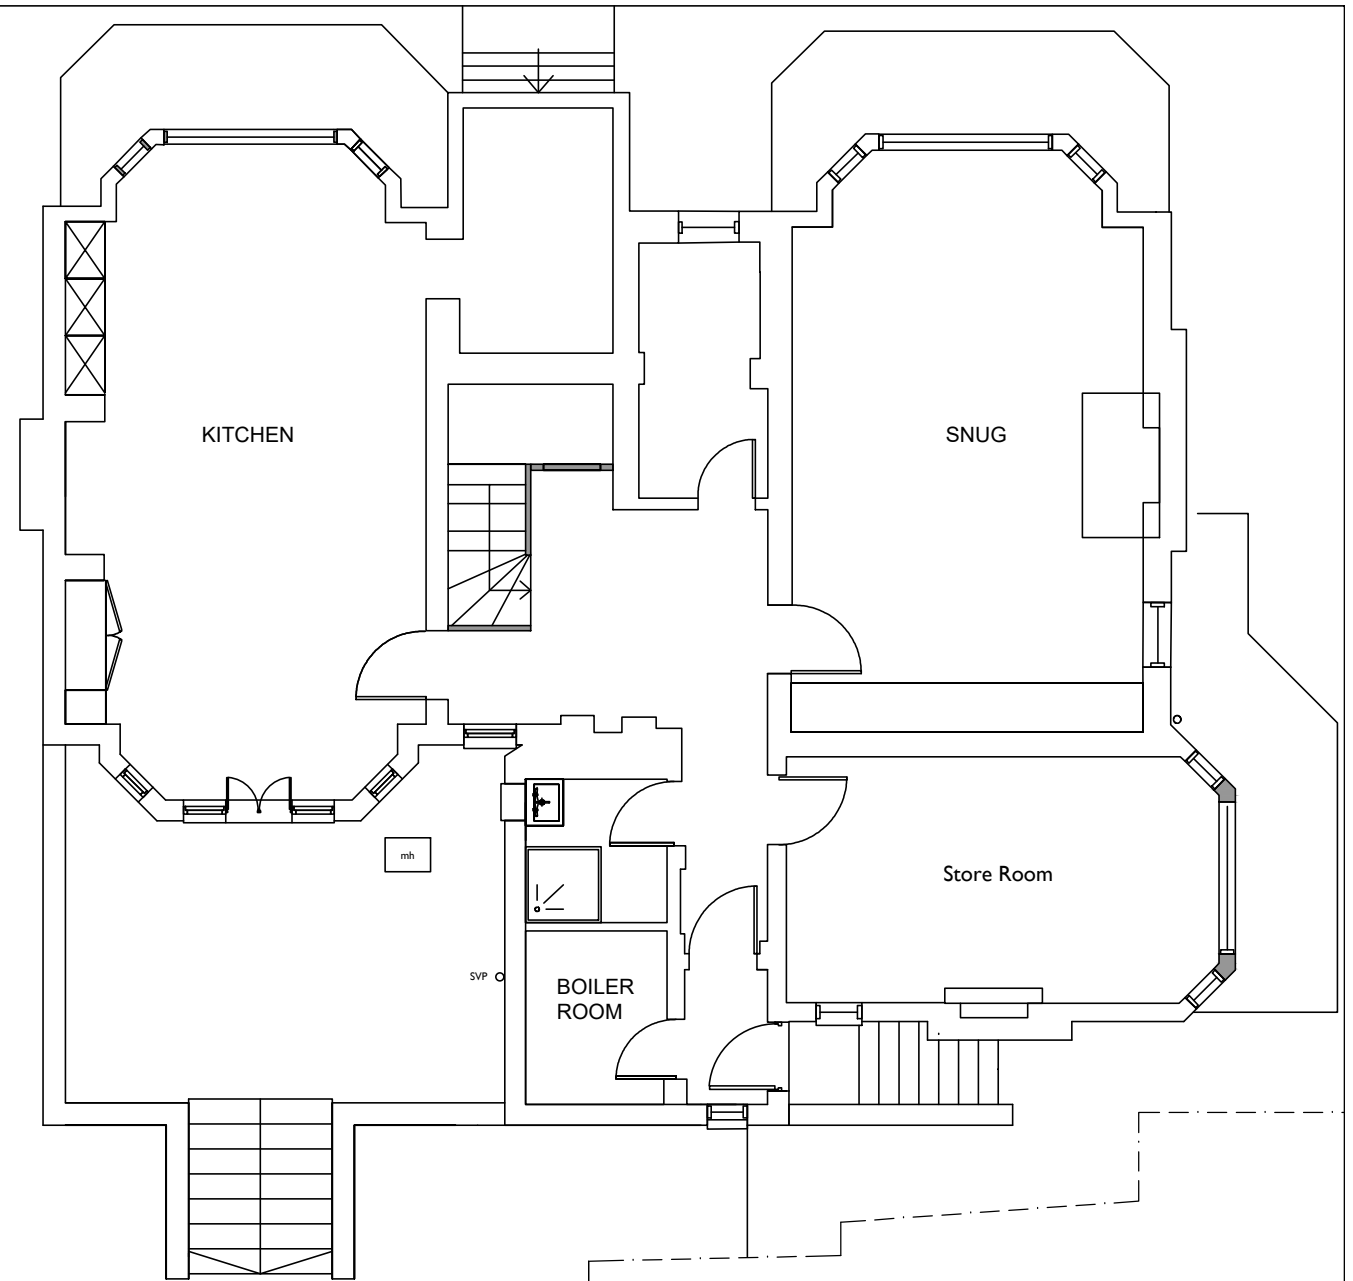

LOWER GROUND FLOOR PLAN

 

Rev	Date	Revision	Drg No.	Rev
Existing Lower Ground and Ground Floor Plans			EX01	
Scale 1:100 @ A3			Job No. 430409	
			Drn. by: CF	
			Chkd. by: JF	

6 Gainsborough Gardens
London NW3 1BJ

© Copyright

TERENCE FIDLER PARTNERSHIP LTD
CONSULTING STRUCTURAL ENGINEERS

65 High Street, Kings Langley, Herts WD4 9HU
Tel: 01923 291554 E: info@tfpeengineers.co.uk

