



Side Elevation




Rear Elevation (Existing)

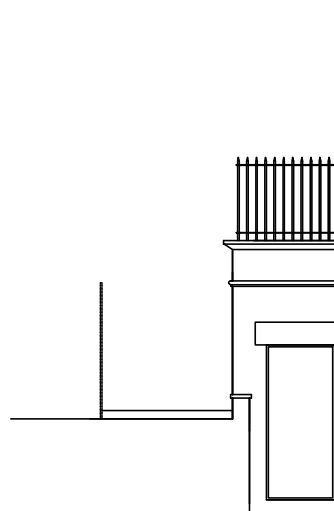

Part Side Elevation (Existing)  
Entrance to Lower Ground Floor

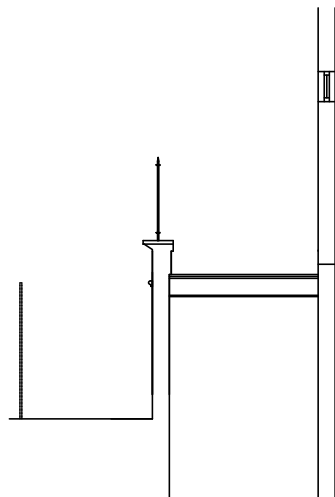

Existing Section to roof terrace  
(Rear Ground Floor)

 

Rev	Date	Revision		
Ex Rear and Side Elevations				Drg No.
				EX02
Scale 1:100 @ A3				Job No.
				430409
Drn. by: <i>CF</i>				
Chkd. by: <i>JF</i>				

6 Gainsborough Gardens  
London NW3 1BJ

© Copyright

**TERENCE FIDLER PARTNERSHIP LTD**  
**CONSULTING STRUCTURAL ENGINEERS**

65 High Street, Kings Langley, Herts WD4 9HU  
Tel: 01923 291554 E: info@tfpengineers.co.uk

