



GROUND FLOOR PLAN

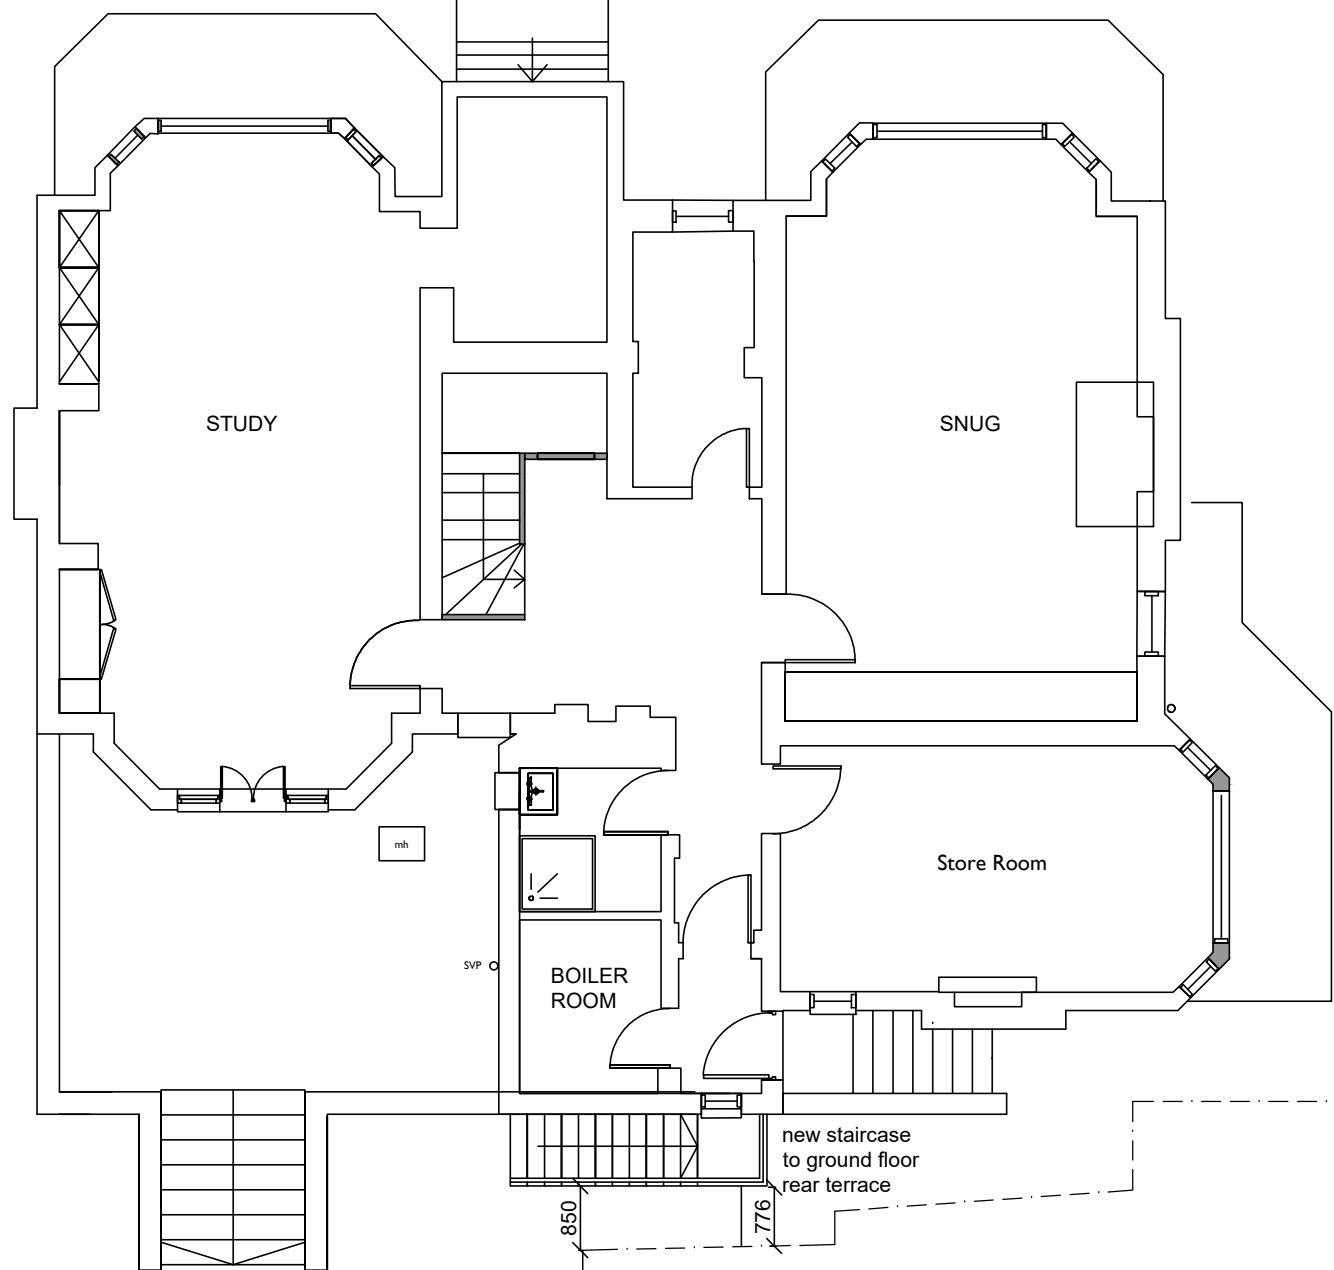

LOWER GROUND FLOOR PLAN

 

A	09/23	revised scheme
Rev	Date	Revision

Proposed Lower Ground and Ground Floor Plans	Drg No.	Rev
	P01	A
Scale 1:100 @ A3	Drn. by: CF	Job No. 430409
	Chkd. by: JF	

Project  
6 Gainsborough Gardens  
London NW3 1BJ

© Copyright  
**TERENCE FIDLER PARTNERSHIP LTD**  
CONSULTING STRUCTURAL ENGINEERS  
65 High Street, Kings Langley, Herts WD4 9HU  
Tel: 01923 291554 E: info@tfengineers.co.uk

