



Side Elevation




Rear Elevation

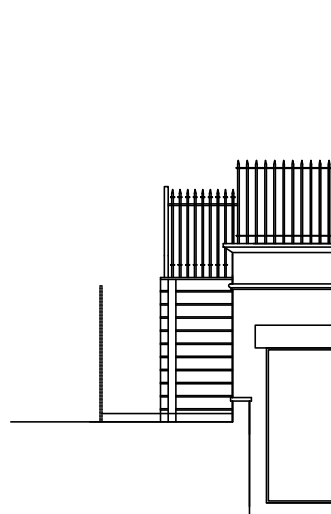

Part Side Elevation (Proposed)
Entrance to Lower Ground Floor

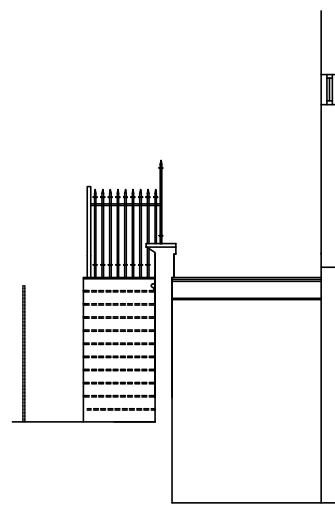

Proposed Section to roof terrace
(Rear Ground Floor)

 

A	09/23	revised scheme		
Rev	Date	Revision		
Proposed Rear & Side Elevations			Drg No.	Rev
			P02	A
Scale 1:100 @ A3			Drn. by: CF	Job No. 430409
			Chkd. by: JF	
Project				
6 Gainsborough Gardens London NW3 1BJ				

© Copyright
TERENCE FIDLER PARTNERSHIP LTD
 CONSULTING STRUCTURAL ENGINEERS
 65 High Street, Kings Langley, Herts WD4 9HU
 Tel: 01923 291554 E: info@tfengineers.co.uk

