




Side Elevation

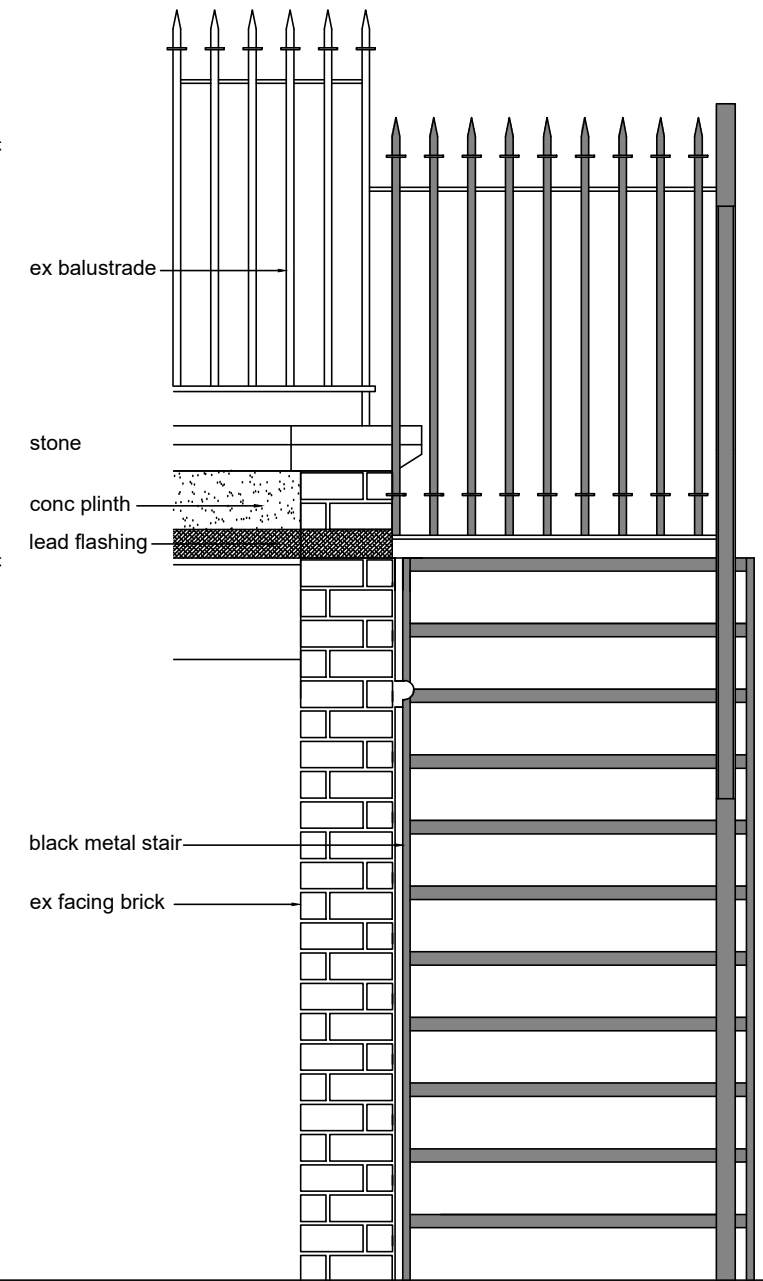

Front Elevation

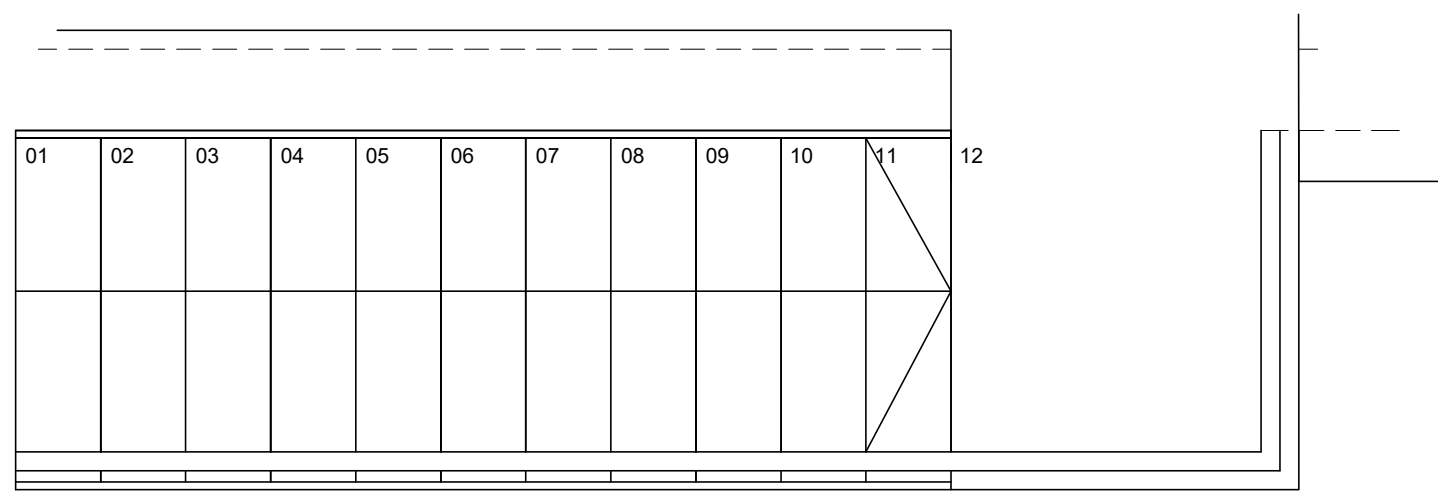

Plan 1:20

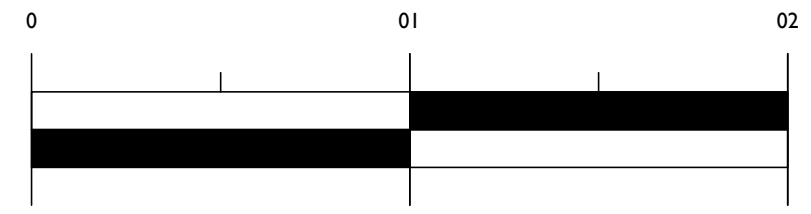

Rev	Date	Revision	Drg No.	Rev
Proposed Stair Elevations & Plan			P03	
Scale 1:20 @ A3			Drn. by: CF	Job No. 430409
			Chkd. by: JF	
Project				
6 Gainsborough Gardens London NW3 1BJ				
© Copyright				
TERENCE FIDLER PARTNERSHIP LTD CONSULTING STRUCTURAL ENGINEERS 65 High Street, Kings Langley, Herts WD4 9HU Tel: 01923 291554 E: info@tfengineers.co.uk				
