


THIS DRAWING IS COPYRIGHT and must not be traced or copied in any way of form in part of whole by any means whatsoever without prior written consent and may only be used by the present owner, being our current client in relation to the property as referred to on the drawing. This drawing may be copied by an authorised officer of the Local Authority with the sole purpose to assist in the determination of Planning or Building Regulations application and may not be used for any other purpose unless otherwise agreed in writing.

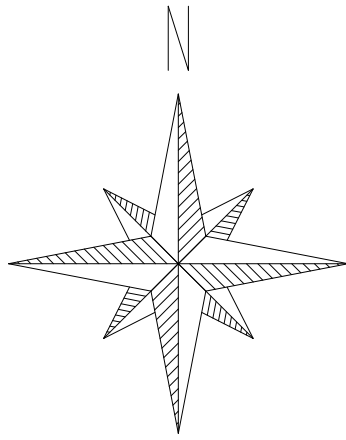


BLOCK PLAN-PROPOSED
SCALE 1:500



— APPLICATION SITE


LOCATION PLAN
SCALE 1:1250

 


THIS DRAWING IS COPYRIGHT and must not be traced or copied in any way of form in part of whole by any means whatsoever without prior written consent and may only be used by the present owner, being our current client in relation to the property as referred to on the drawing. This drawing may be copied by an authorised officer of the Local Authority with the sole purpose to assist in the determination of Planning or Building Regulations application and may not be used for any other purpose unless otherwise agreed in writing.



| | | |
|-----------------|---|------------------|
| PROJECT | 224 Lower Ground floor, Finchley Road, London | |
| DRAWING | LOCATION / SITE PLAN | |
| SCALE | 1:500/ 1:1250 @A3 | |
| DRG. NO. | HH-23-08-01 | REVISIONS |
| DATE | 27.08.23 | |

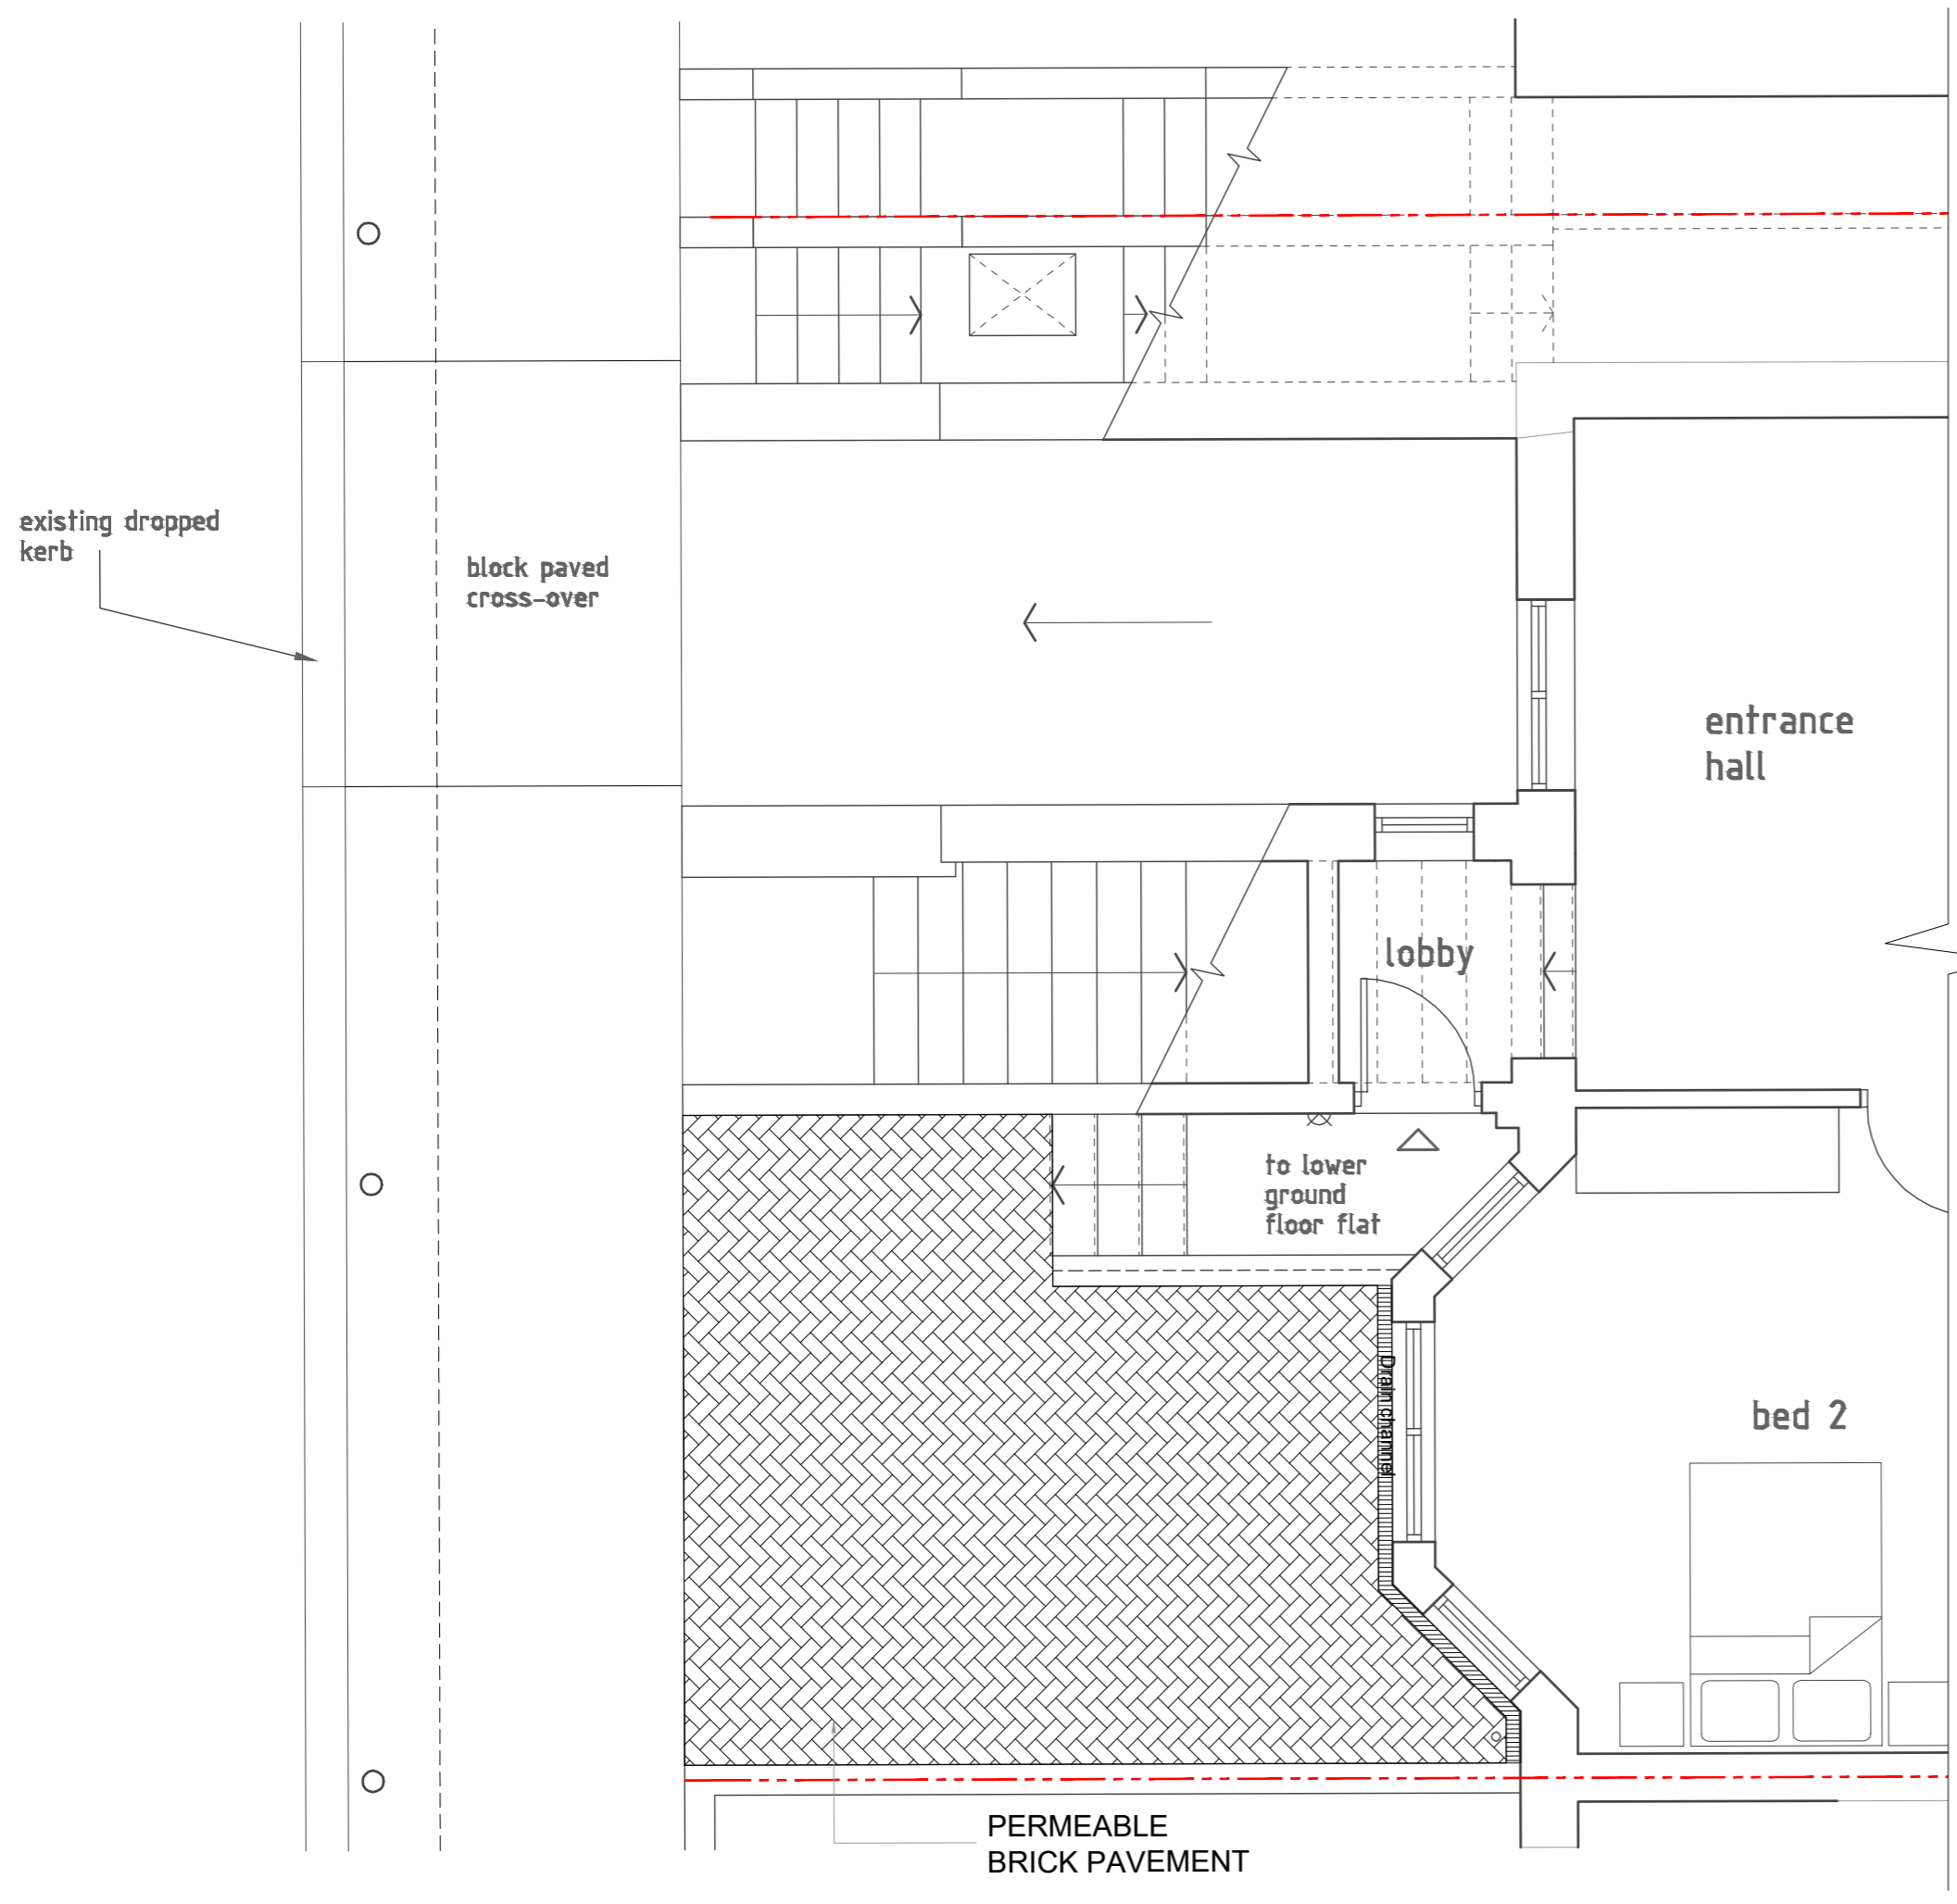

EXISTING GROUND FLOOR PLAN

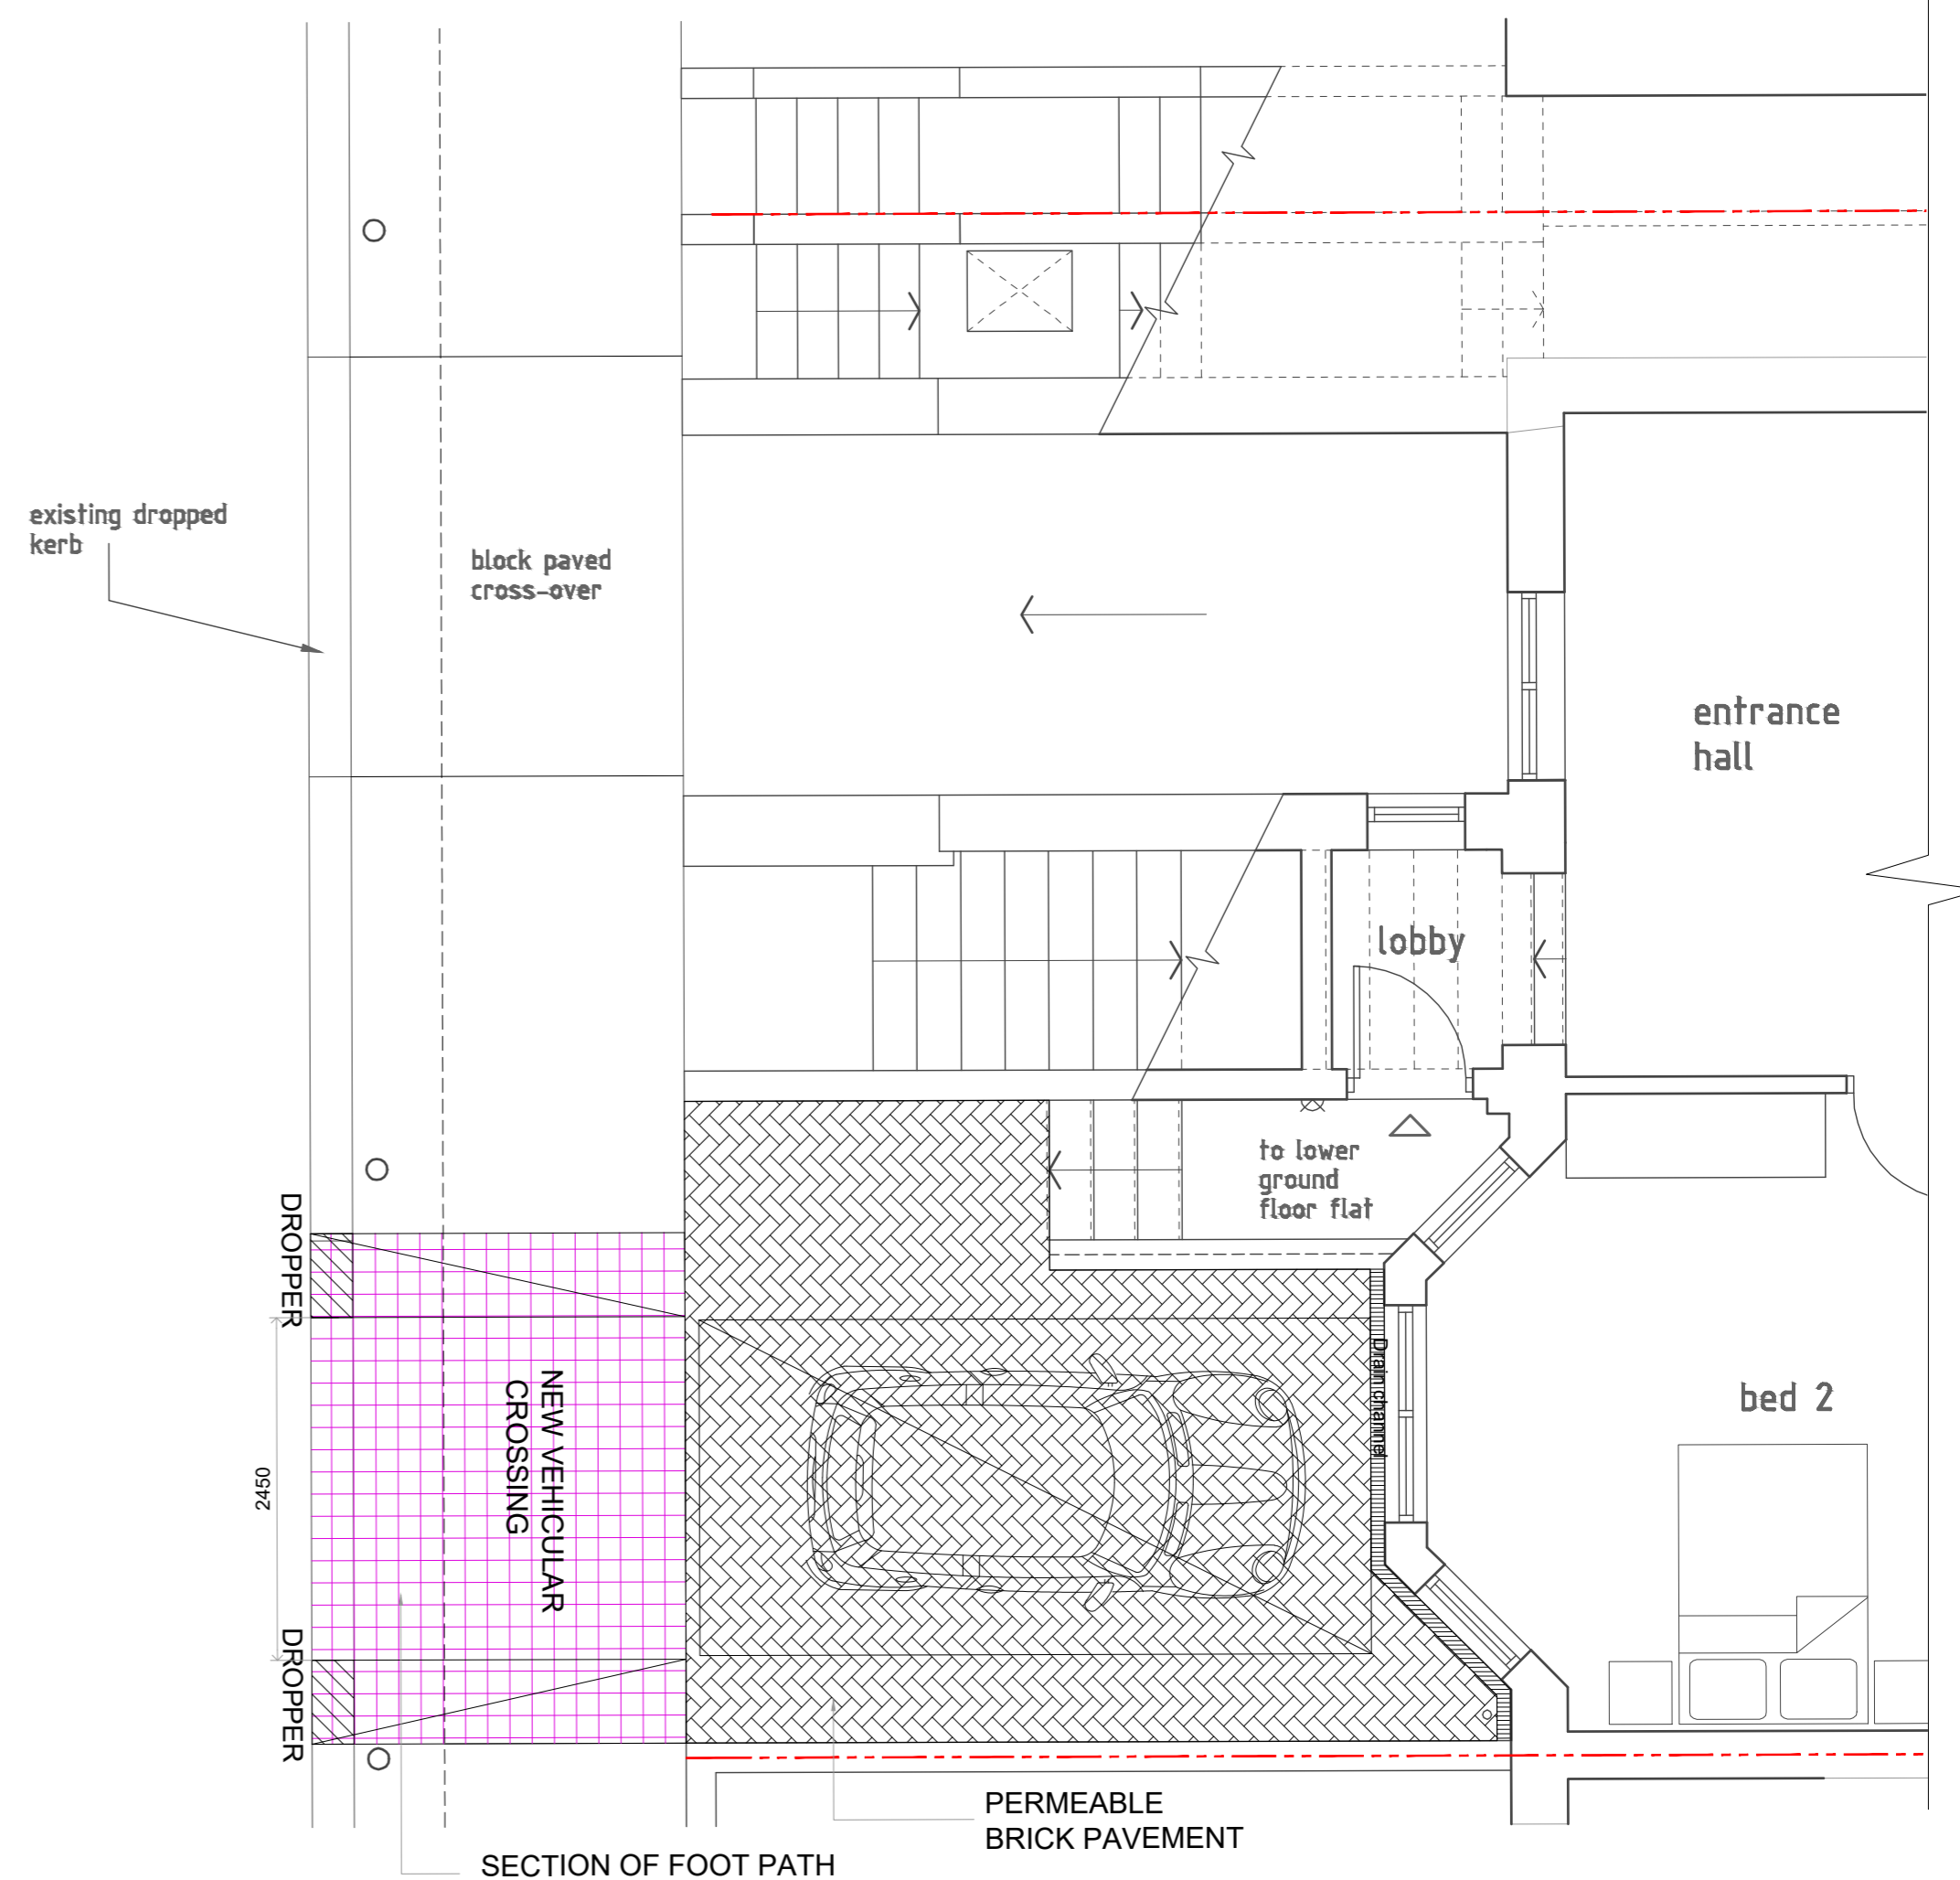

PROPOSED GROUND FLOOR PLAN

SECTION OF FOOT PATH ALTERATIONS WITH NEW DROP KERB TO ALLOW VEHICLE ACCESS TO PARKING AREA



THIS DRAWING IS COPYRIGHT and must not be traced or copied in any way of form in part of whole by any means whatsoever without prior written consent and may only be used by the present owner, being our current client in relation to the property as referred to on the drawing. This drawing may be copied by an authorised officer of the Local Authority with the sole purpose to assist in the determination of Planning or Building Regulations application and may not be used for any other purpose unless otherwise agreed in writing.

| | | |
|-----------------|---|------------------|
| PROJECT | 224 Lower ground floor, Finchley Road, London | |
| DRAWING | Existing /Proposed ground floor plan | |
| SCALE | 1:50@A2 | |
| DRG. NO. | HH-23-03 | REVISIONS |
| DATE | 27.08.23 | |

