


Copyright Hawkins\Brown Architects
 No implied licence exists. This drawing should not be used to calculate areas for the purposes of valuation. Do not scale this drawing. All dimensions to be checked on the site by the contractor and such dimensions to be their responsibility. All work must comply with relevant British Standards and Building Regulations requirements. Drawing errors and omissions to be reported to the architect. To be read in conjunction with Architect's specification and other consultant information.

Rev	Description	Date
P01	Stage 4 Issue	19.07.23
P02	Stage 4 Issue	28.07.23

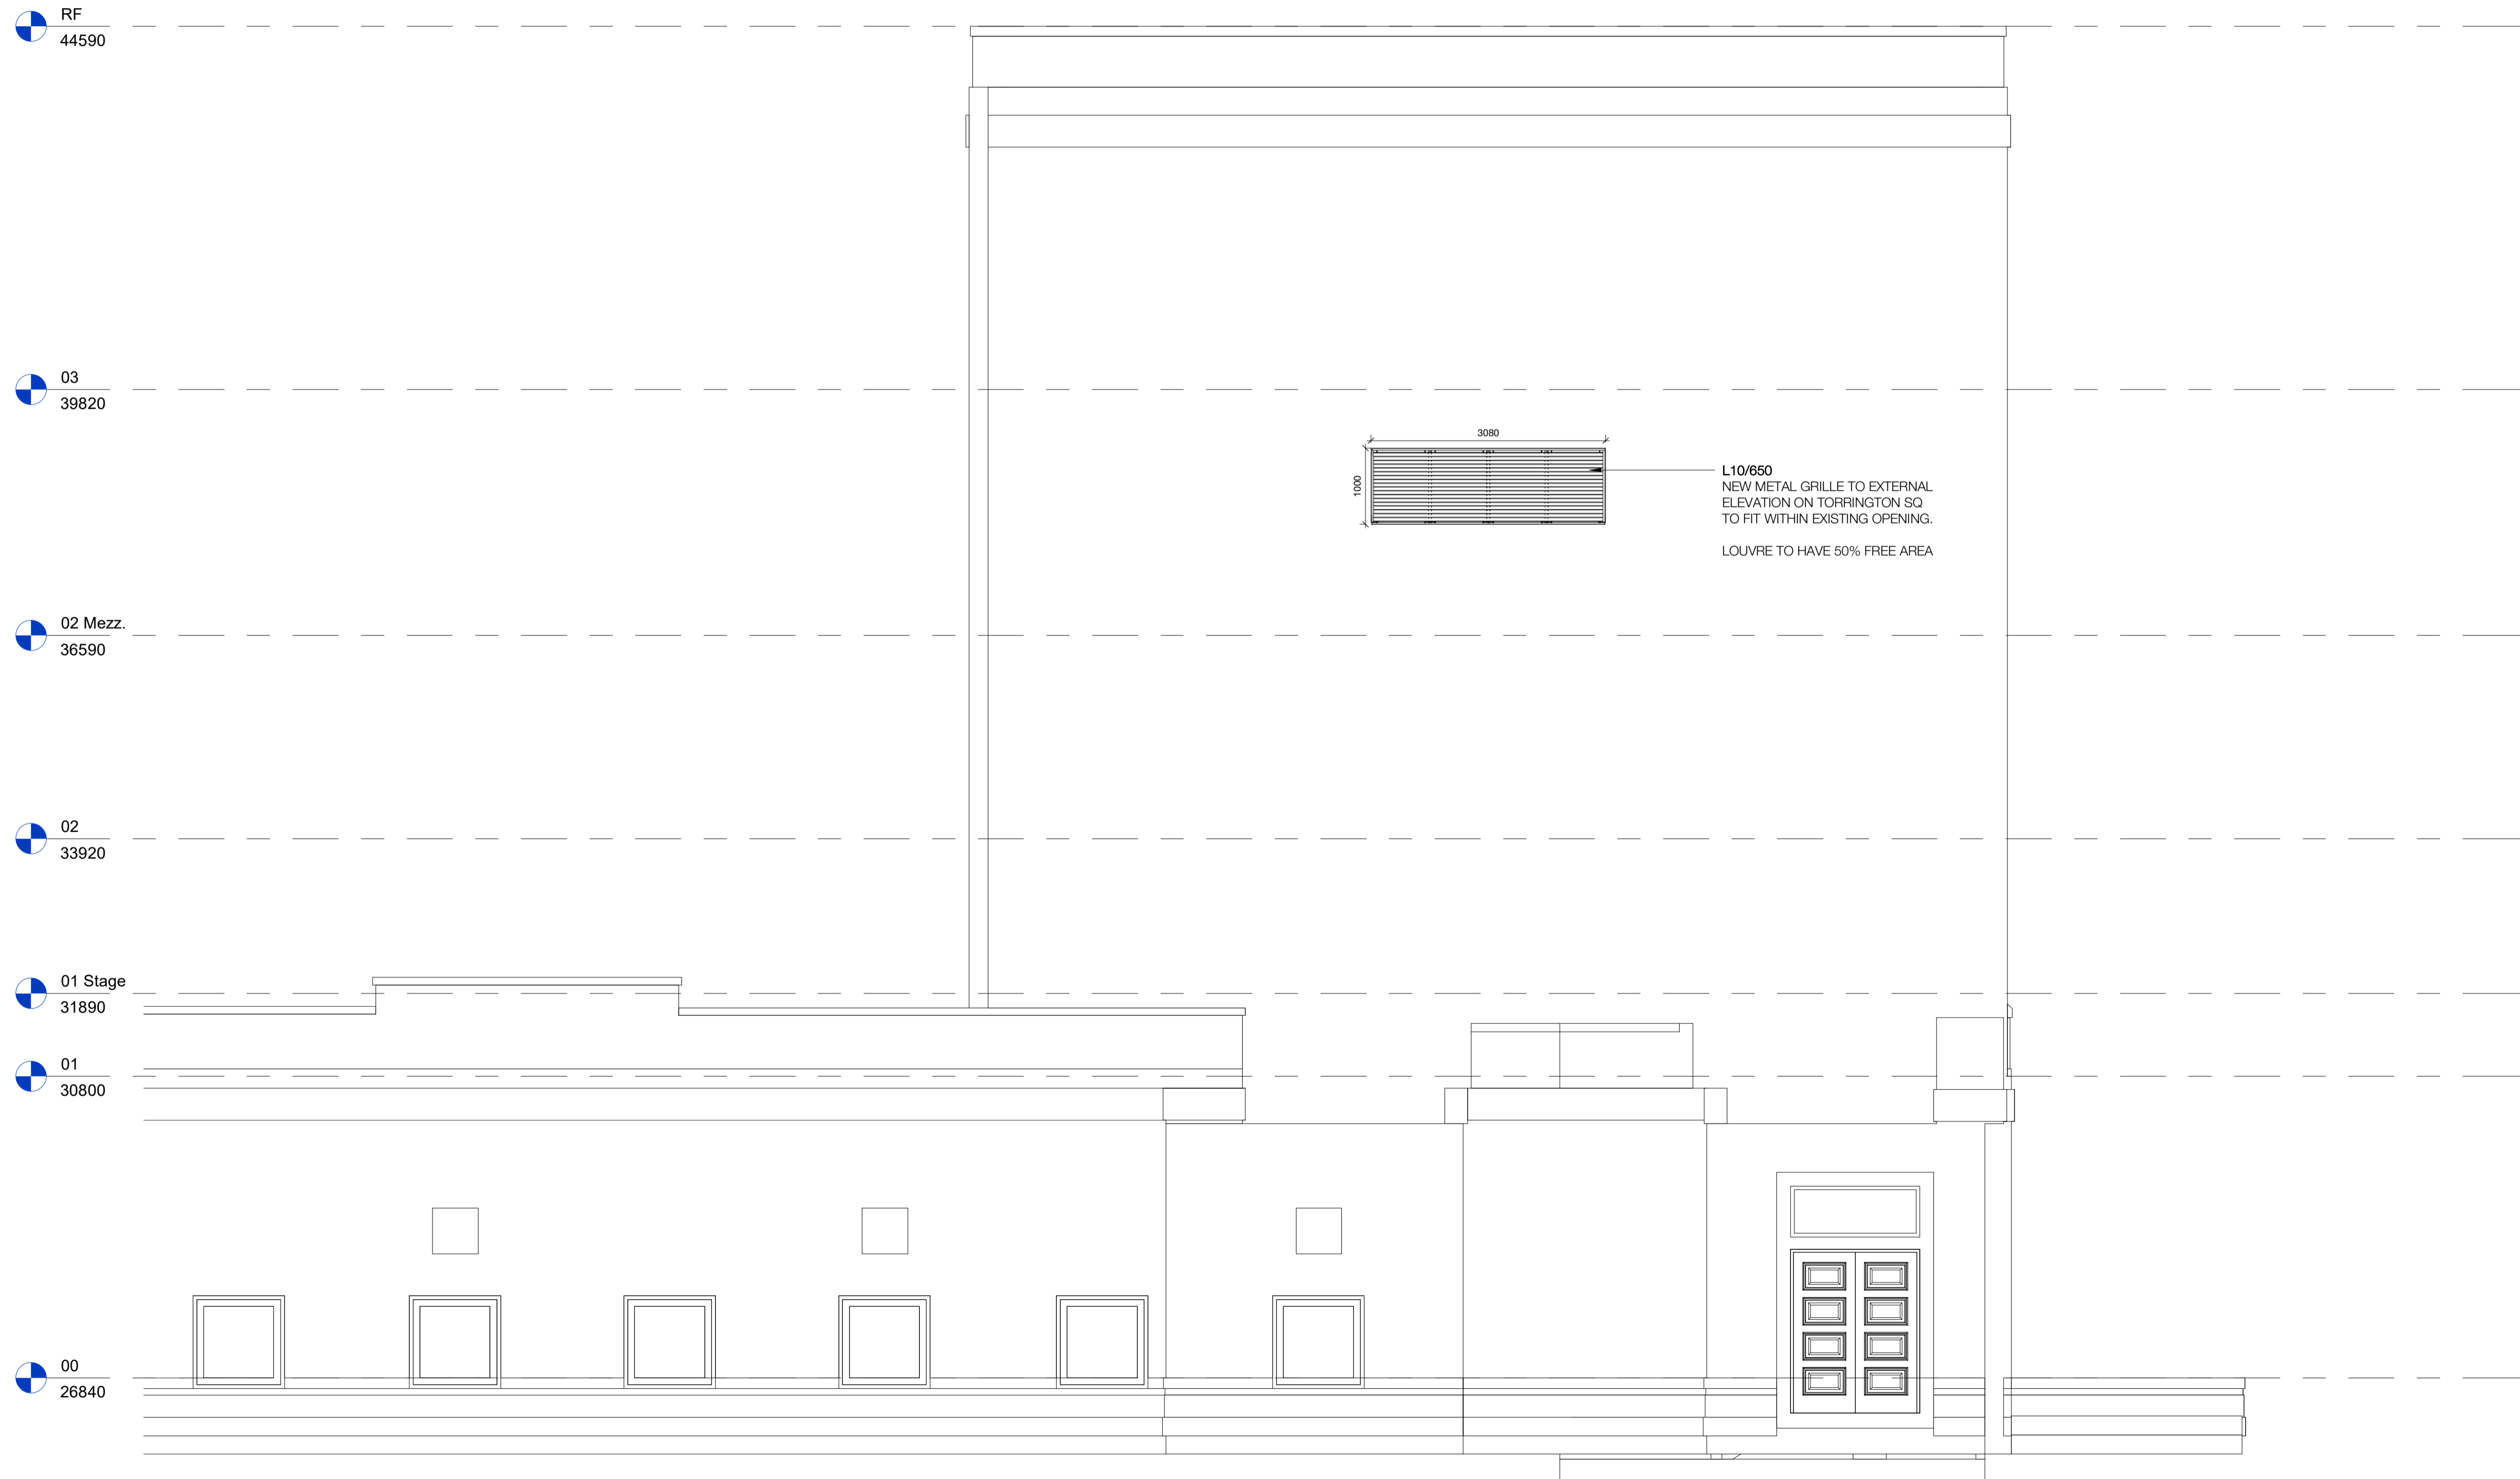

159 St John Street London EC1V 4QJ
 mail@hawkinsbrown.com
 hawkinsbrown.com



Project
 Birkbeck Central Theatre
 Birkbeck Central Building,
 Malet Street,
 London WC1E 7HX

Drawing
 Planning - North East Elevation
 Proposed

Scale @ As indicated	Date 07/17/23
-------------------------	------------------

Drawn By HH	Checked By JR
----------------	------------------

Job Number 220211	Status S4	Purpose of Issue Stage Approval
----------------------	--------------	------------------------------------

Drawing No. BCBT-HBA-01-ZZ-DR-A-PL-20-0200	Rev P02
---	------------

Birkbeck Central - North East Elevation - Proposed
 1 : 50