


Copyright Hawkins\Brown Architects
No implied licence exists. This drawing should not be used to calculate areas for the purposes of valuation. Do not scale this drawing. All dimensions to be checked on the site by the contractor and such dimensions to be their responsibility. All work must comply with relevant British Standards and Building Regulations requirements. Drawing errors and omissions to be reported to the architect. To be read in conjunction with Architect's specification and other consultant information.

Rev	Description	Date
P01	Stage 4 Draft Issue	14.07.23
P02	Stage 4 Issue	19.07.23
P03	Stage 4 Issue	28.07.23

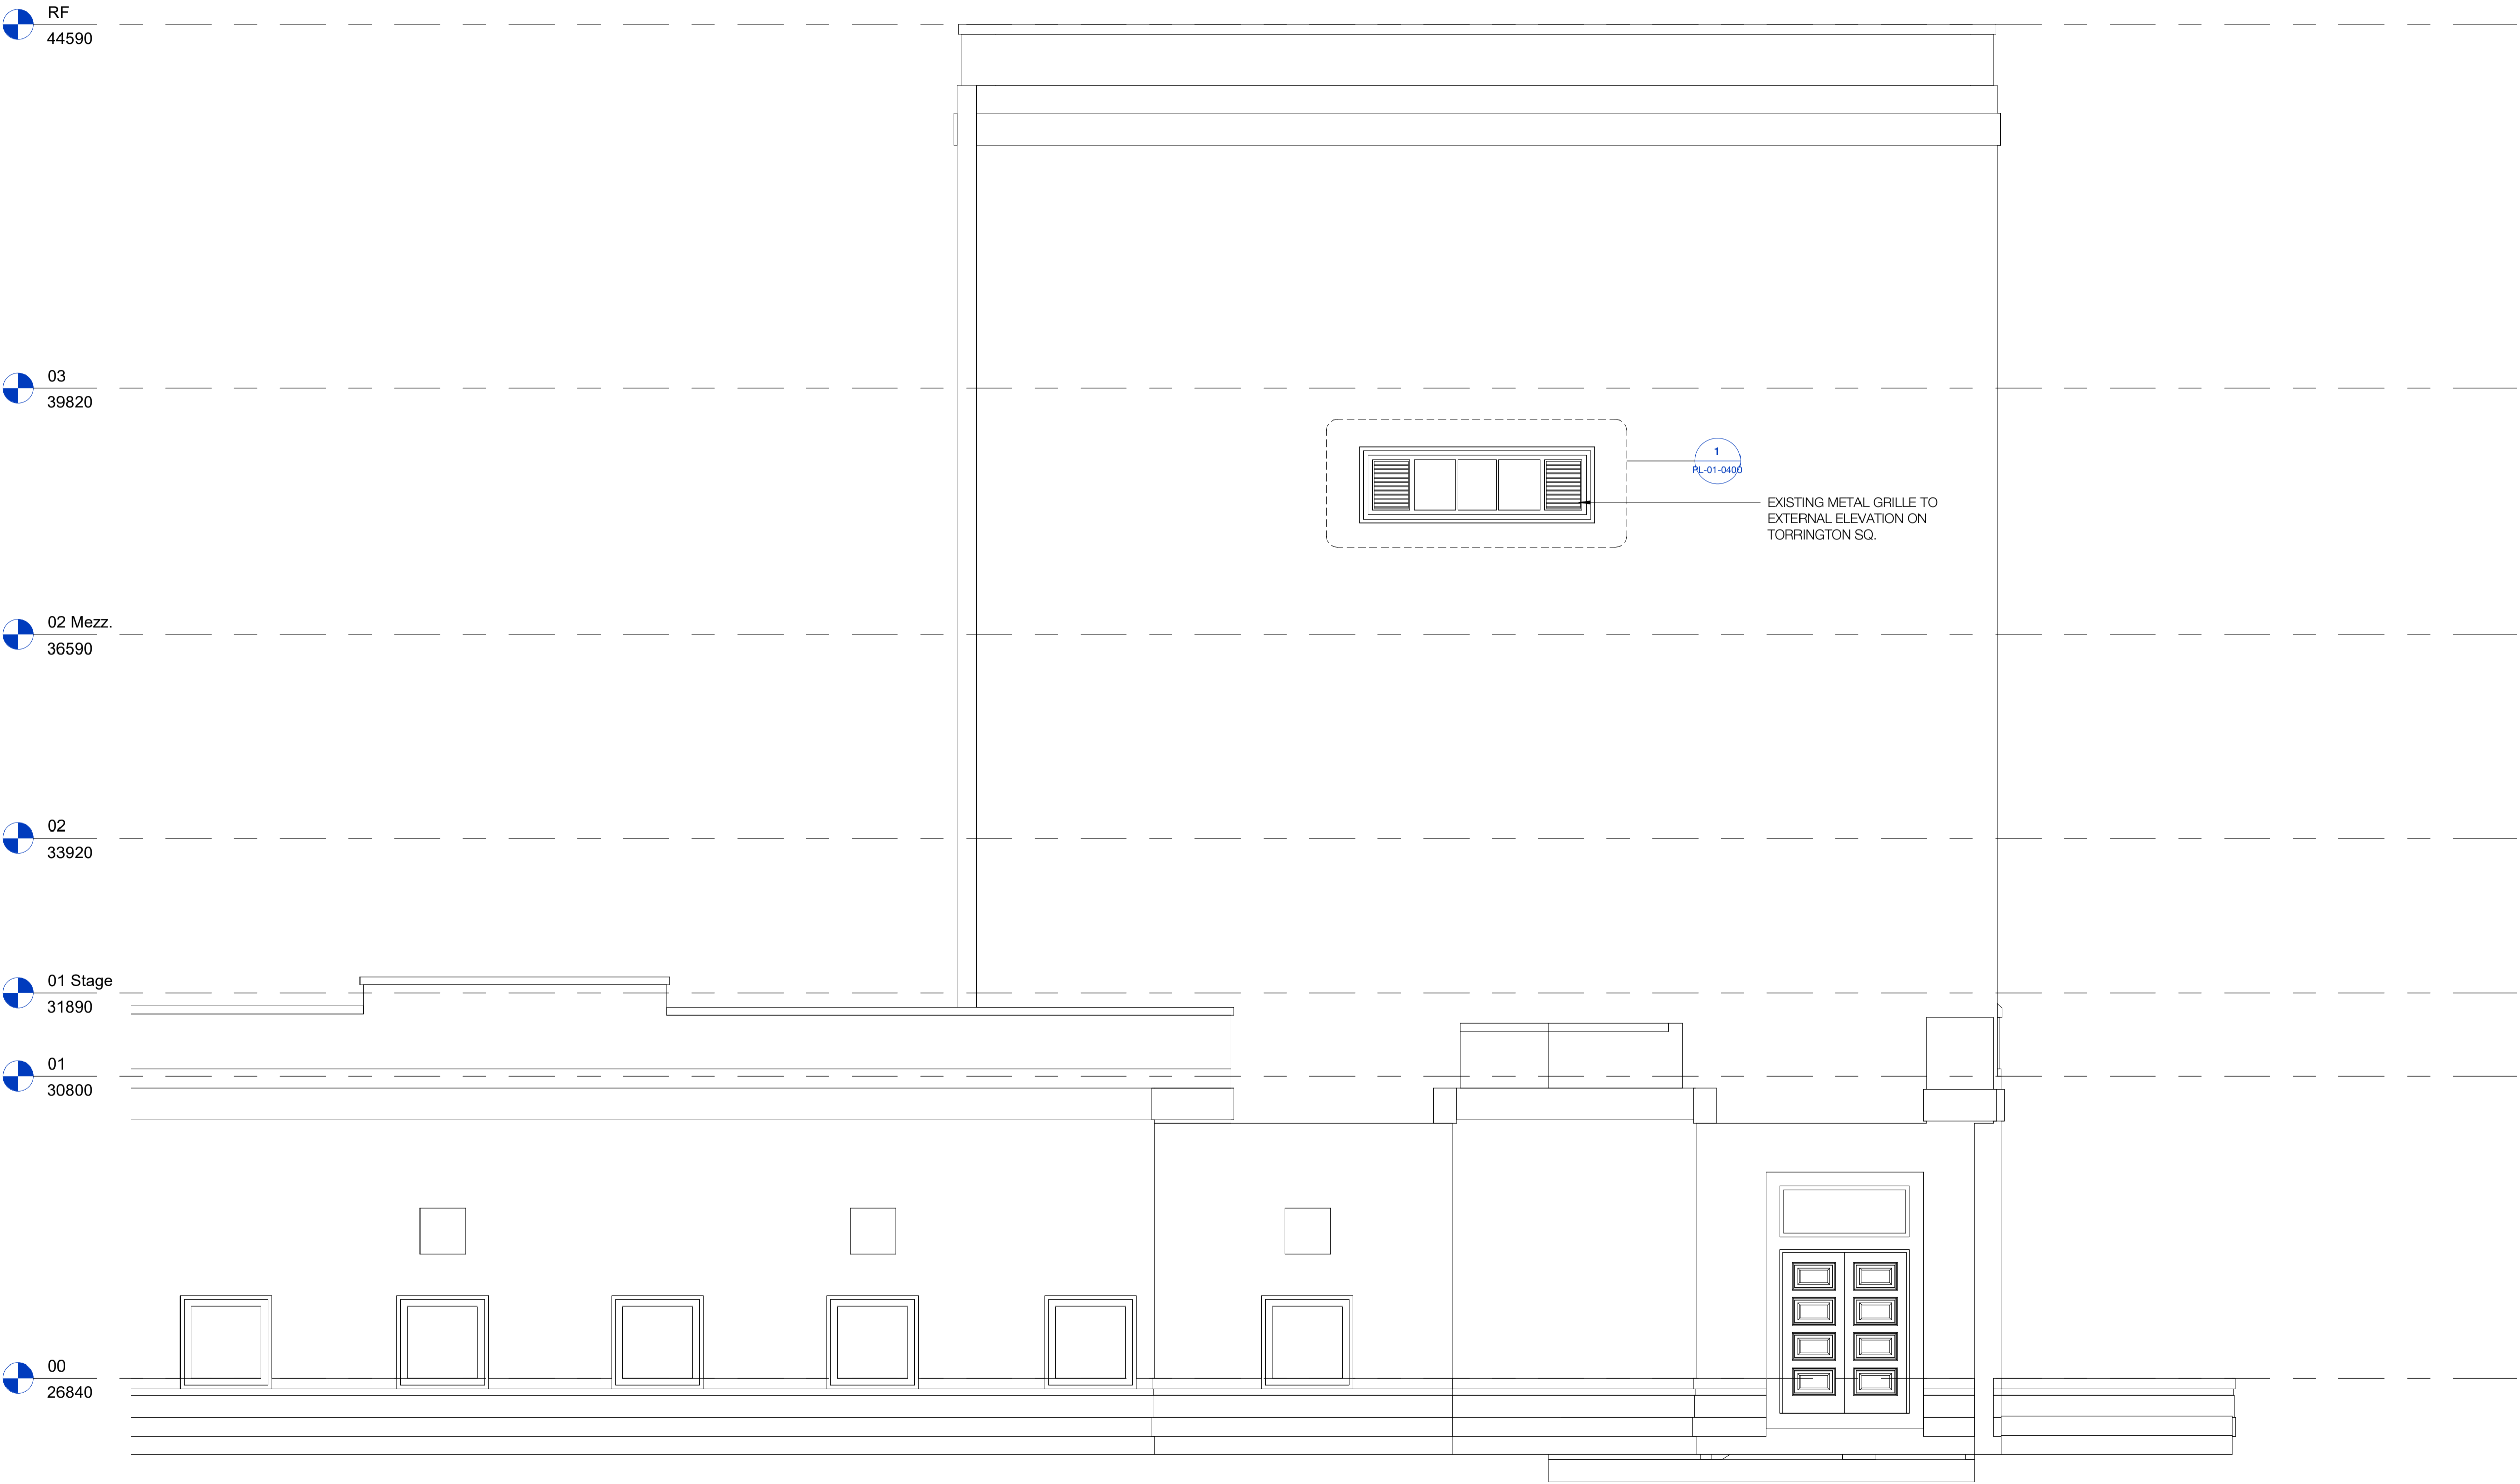

Birkbeck Central - North East Elevation - Existing
1 : 50

159 St John Street
London EC1V 4QU

mail@hawkinsbrown.com
hawkinsbrown.com

Hawkins\Brown

Project
Birkbeck Central Theatre
Birkbeck Central Building,
Malet Street,
London WC1E 7HX

Drawing
Planning - North East Elevation
Existing

Scale @ As indicated	Date 06.07.23
-------------------------	------------------

Drawn By HH	Checked By JR
----------------	------------------

Job Number 220211	Status S4	Purpose of Issue Stage Approval
----------------------	--------------	------------------------------------

Drawing No. BCBT-HBA-01-ZZ-DR-A-PL-01-0200	Rev P03
---	------------