




**G** PROPOSED - GROUND FLOOR PLAN  
SCALE 1:50 @ A1

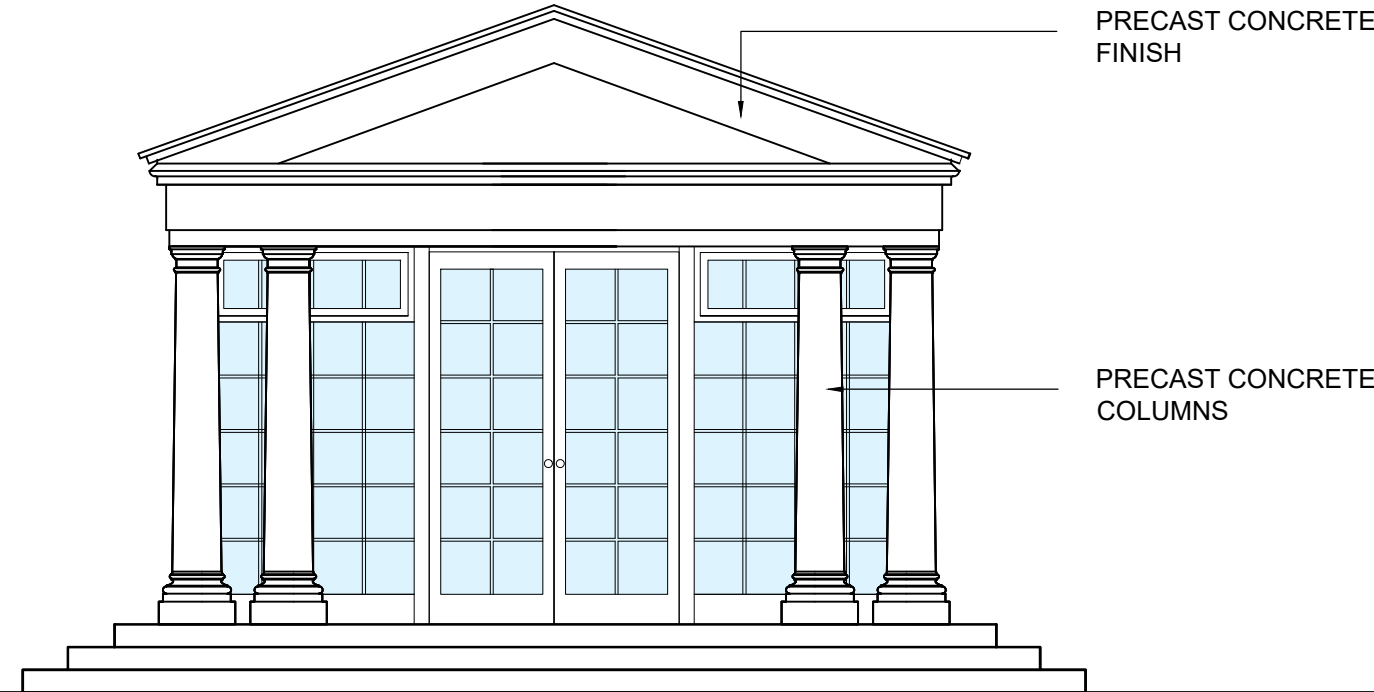


**01** PROPOSED - ELEVATION FRONT  
SCALE 1:50 @ A1

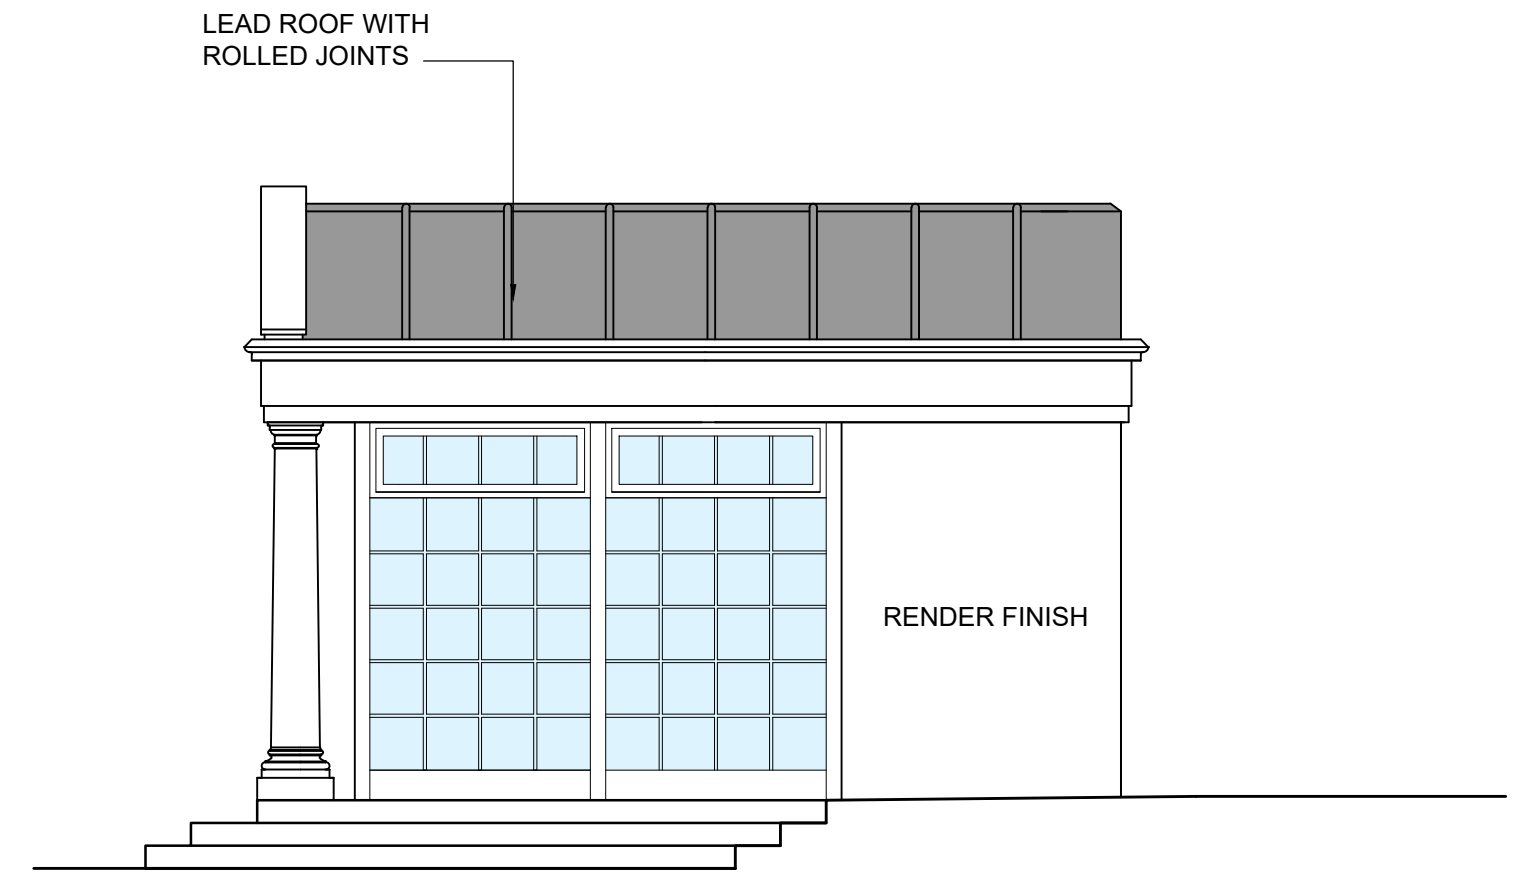


**02** PROPOSED - ELEVATION SIDE  
SCALE 1:50 @ A1

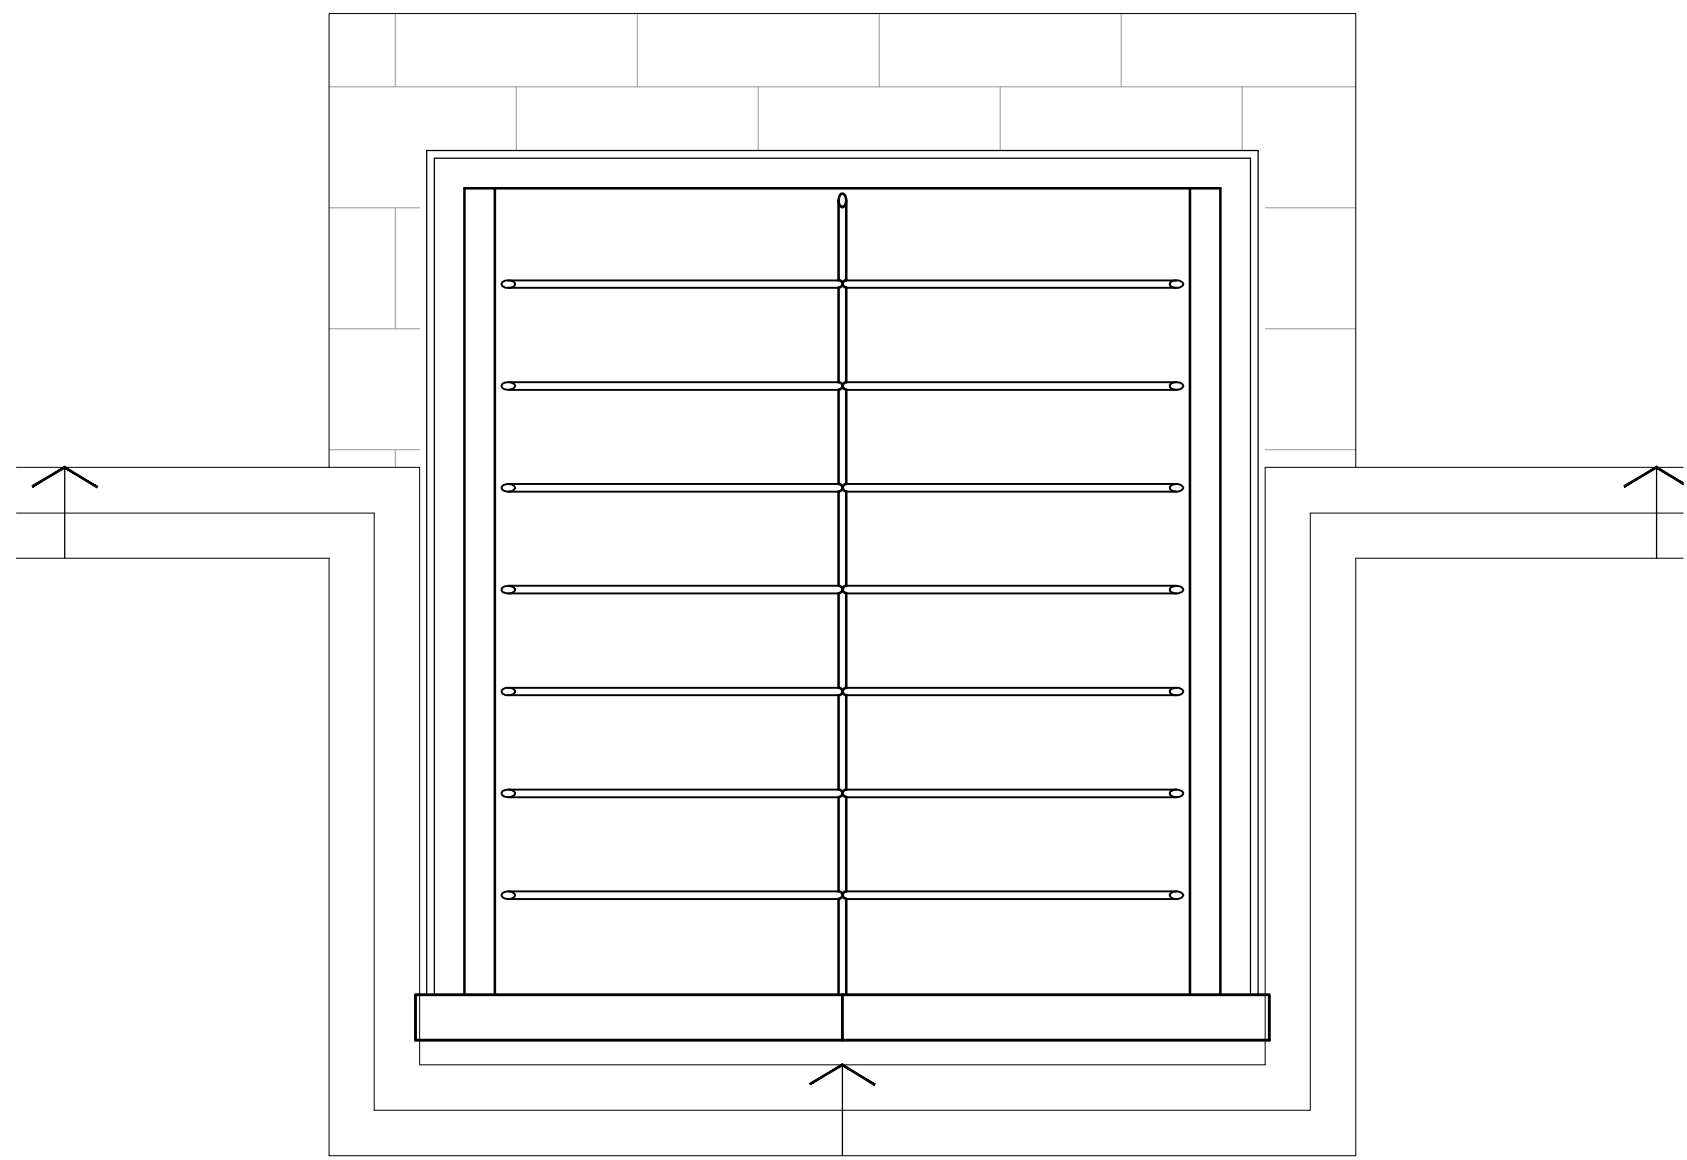

**1st** PROPOSED - FIRST FLOOR PLAN  
SCALE 1:50 @ A1

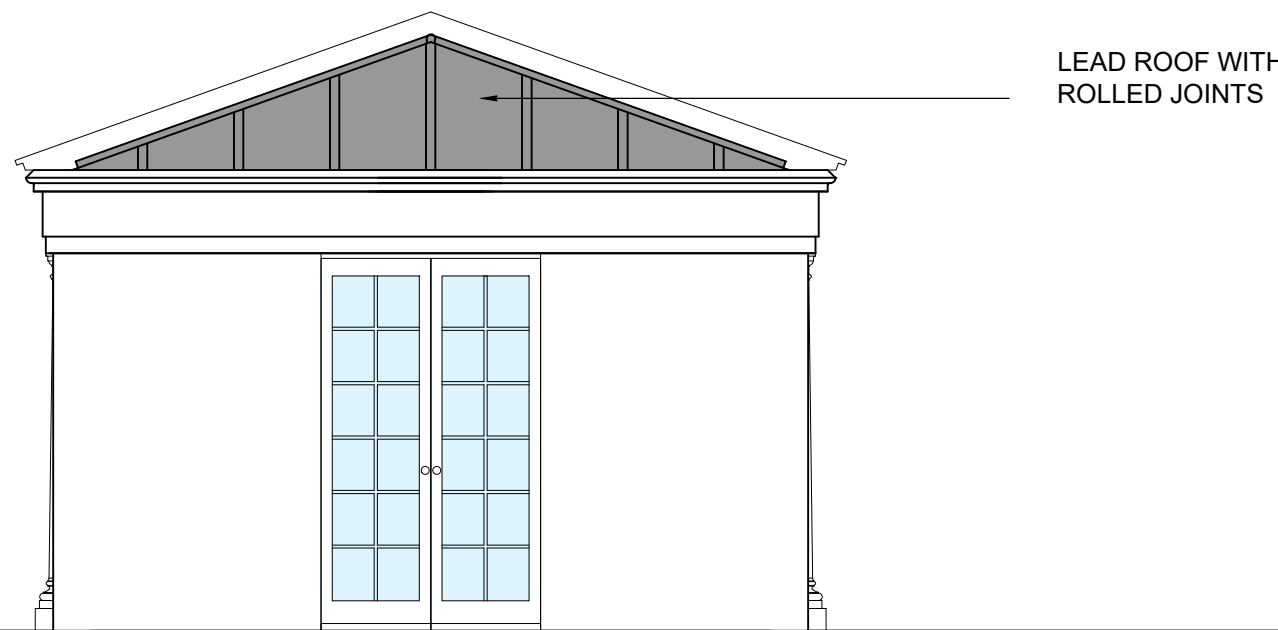

**03** PROPOSED - ELEVATION REAR  
SCALE 1:50 @ A1

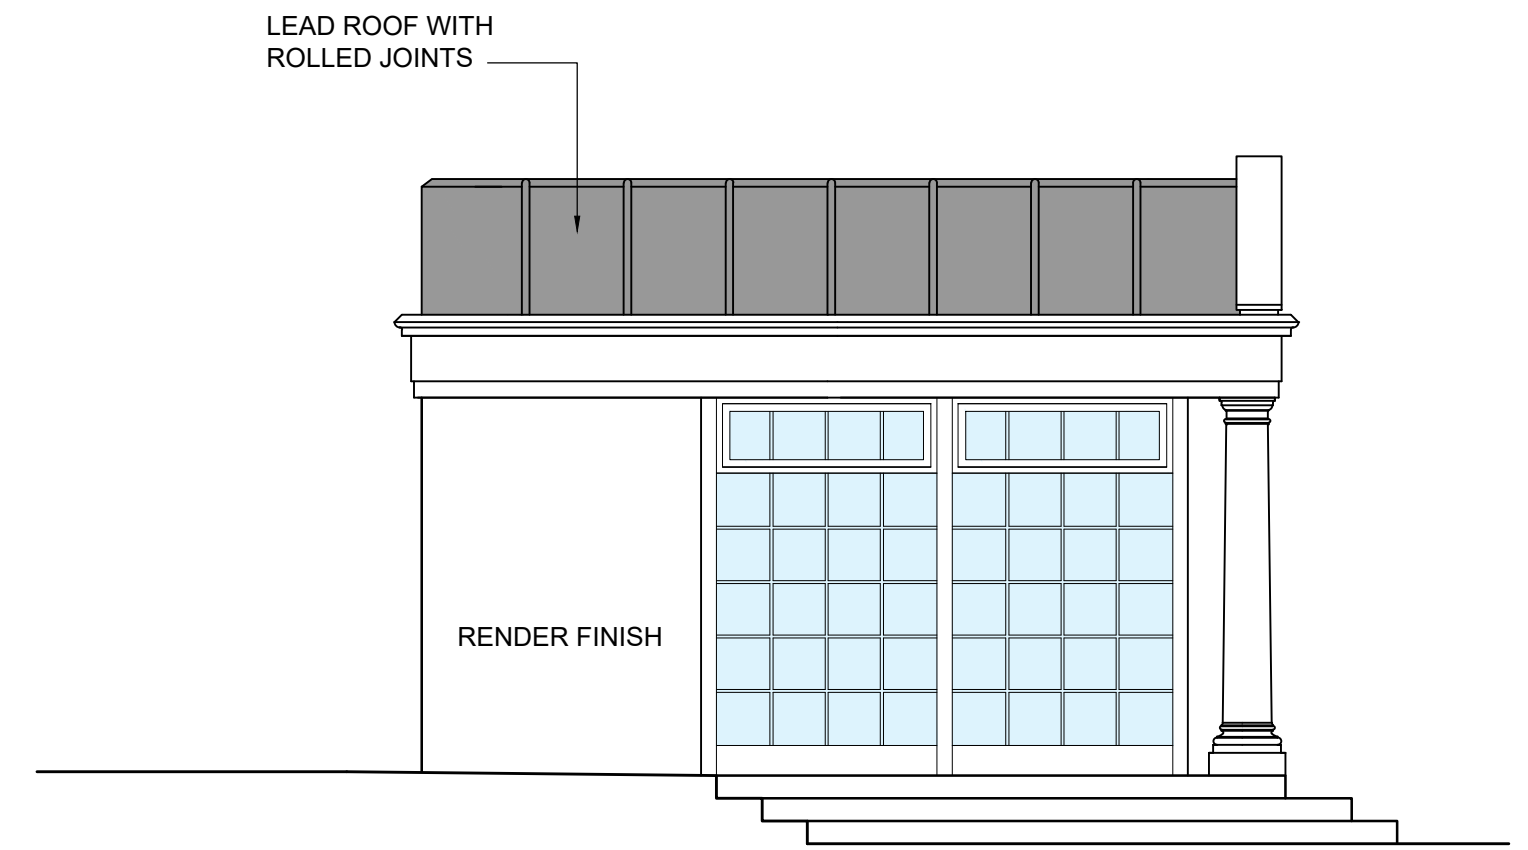

**04** PROPOSED - ELEVATION SIDE  
SCALE 1:50 @ A1

Disclaimer:

- This drawing is the exclusive property of AUA Ltd. The reproduction in whole or in part is prohibited without prior written consent of AUA Ltd.
- The contractor is to check and verify all levels, datum and dimensions and report any discrepancies to AUA Ltd prior to construction.
- Drawings are not to be scaled.
- AUA Ltd is not responsible for any dimensions of the site plan unless they are taken directly from a registered survey carried out by a licensed land surveyor.
- This drawing is to be read in conjunction with structural, mechanical, electrical and or other consultant's documentation that is applicable to the project.

Rev	Notes	yy-mm-dd	By	Auth	Key / Location
A	Note updates	2023.07.03	LL	AU	

Notes:

**NOTE:**

DISCREPANCY ON PLANNING CONSENT DRAWINGS TO THE GARDEN ROOM WHERE GROUND FLOOR PLAN IS SMALLER THAN ELEVATIONS AND ROOF PLAN. AUA DRAWINGS SHOW THE LARGER FOOTPRINT.

0 0.5 1 2 3 4 5m  
scale bar 1:50 @ A1

Status :	PLANNING
Client :	CULENA LONDON LTD
Consultants:	



AU Architects Ltd,  
Fulham Green, Chester House,  
81-83 Fulham High Street,  
London, SW6 3JA  
T: +44 (0) 203 5421326  
E: info@au-architects.com  
W: www.au-architects.com

Project:  
46 Avenue Road  
London, NW8 6HS

Drawing Title:  
PROPOSED  
Summer House  
Plans & Elevations

Drawn By:	Issued By:	Date of First Issue:
LL	AU	05.05.2023
Project No:	Scale @ A1:	
221015	1:50	
Drawing No:	Revision:	
A_PL_305	A	