


FITZROY MEWS

B ← A ←

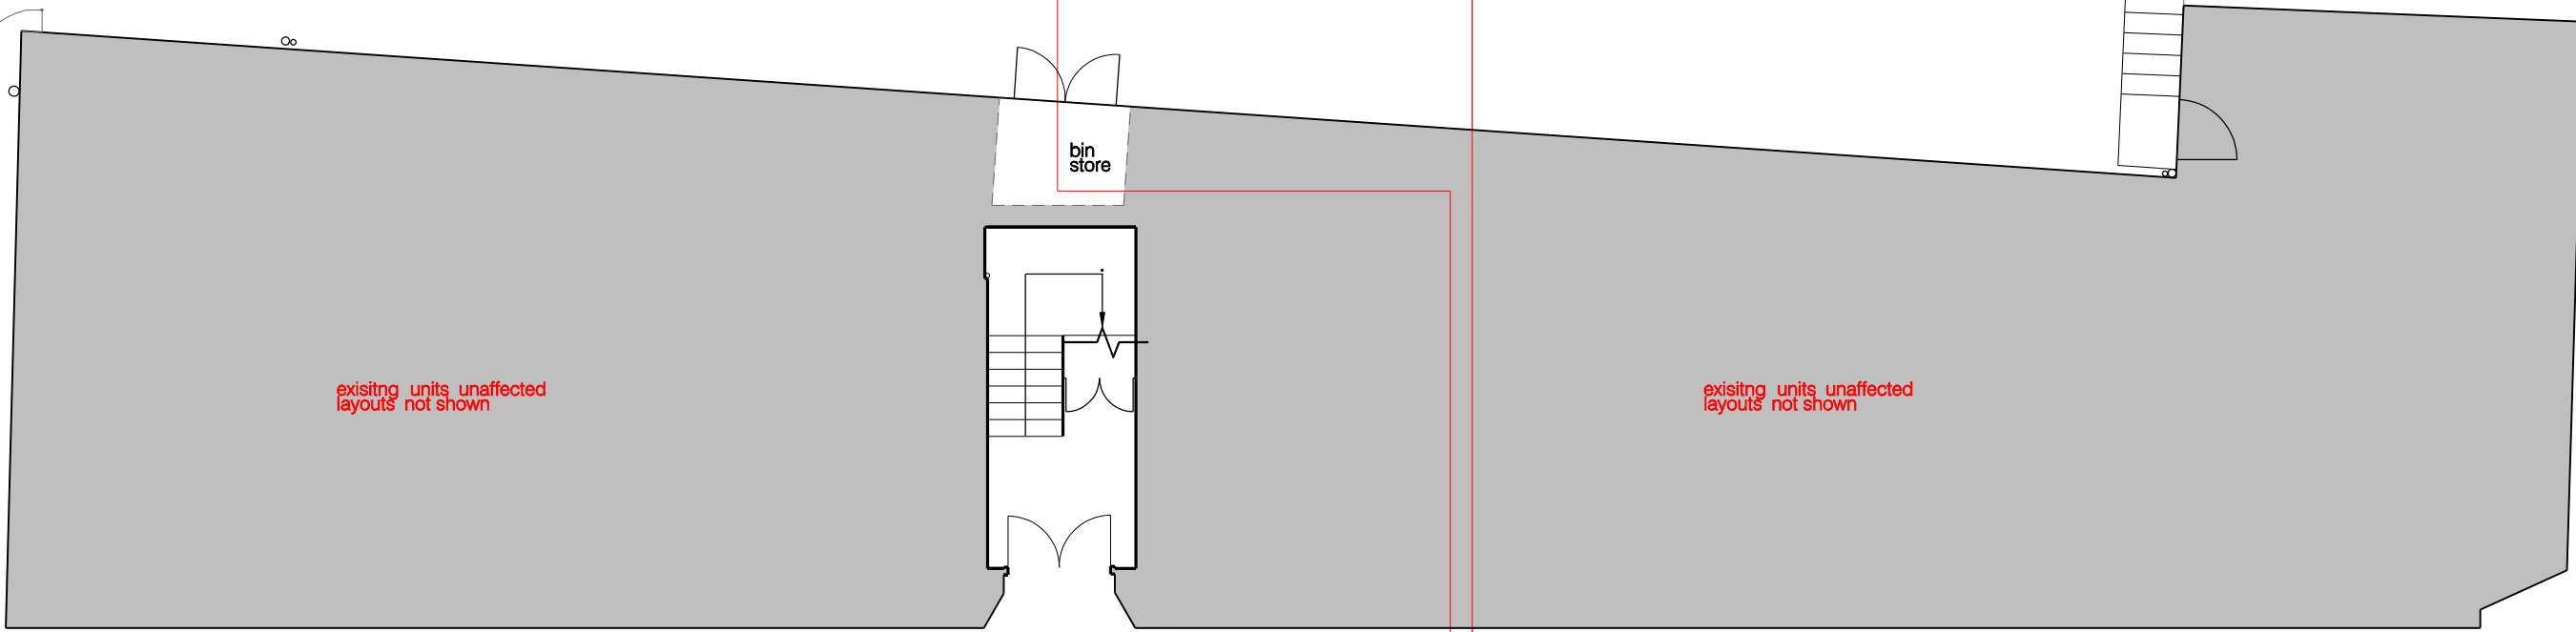

existing units unaffected layouts not shown

existing units unaffected layouts not shown

entrance to flats and common areas

bin store


CLEVELAND STREET

B ← A ←

Rev	Notes	Date
-	Planning submission (new lift)	10.03.23

- all dimensions are to be checked on site and any discrepancies reported to the architect
 - architect to be informed of any additional information required
 - do not scale this drawing

PLANNING

 


WORKS 16 upper montagu street
 london w1h 2an
 020 7224 8750
 www.worksarchitecture.com

Project: cleveland court

Title: ground floor plan – PROPOSED

Date: 10.03.23	Drawn: dh	Scale: 1:100@a3 1:50@a1	Drawing Number: pl-100	Revision:
----------------	-----------	----------------------------	------------------------	-----------


FITZROY MEWS

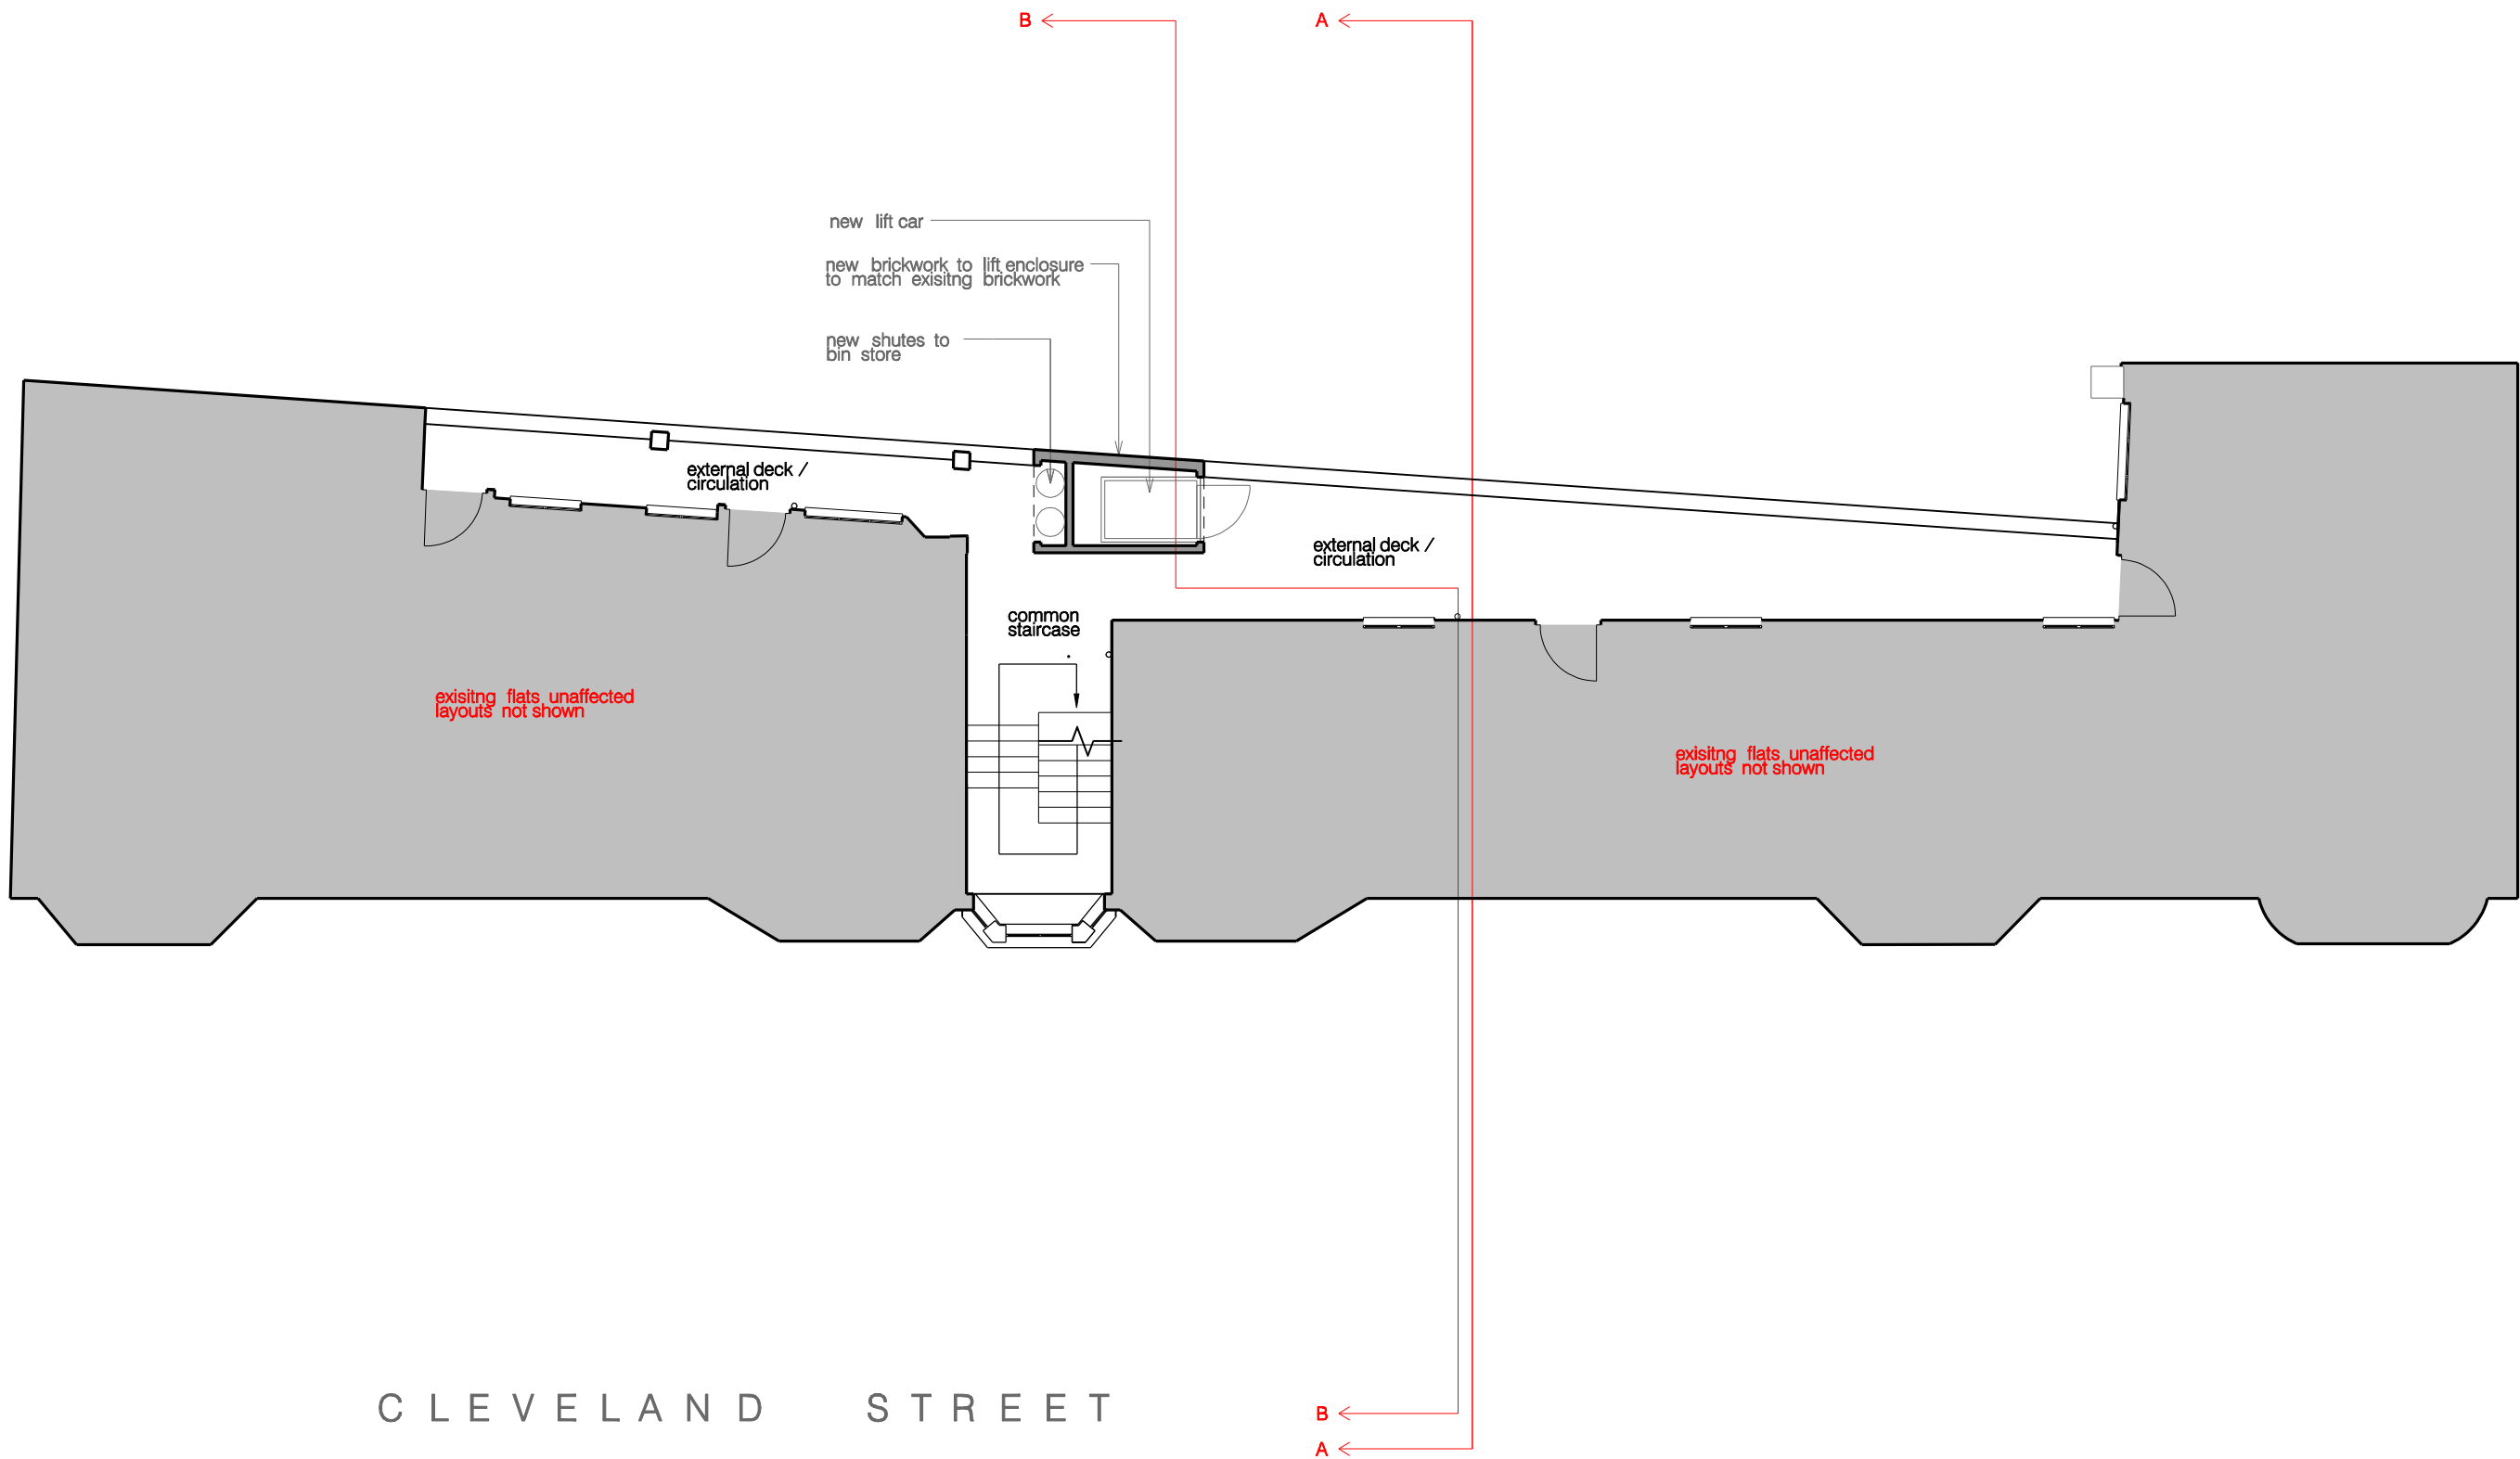

CLEVELAND STREET

Rev	Notes	Date
-	Planning submission (new lift)	10.03.23

- all dimensions are to be checked on site and any discrepancies reported to the architect
 - architect to be informed of any additional information required
 - do not scale this drawing
PLANNING

 


WORKS 16 upper montagu street
 london w1h 2an
 020 7224 8750
 www.worksarchitecture.com

Project: cleveland court

Title: first floor plan – PROPOSED

Date: 10.03.23	Drawn: dh	Scale: 1:100@a3 1:50@a1	Drawing Number: pl-101	Revision:
----------------	-----------	----------------------------	------------------------	-----------

FITZROY MEWS

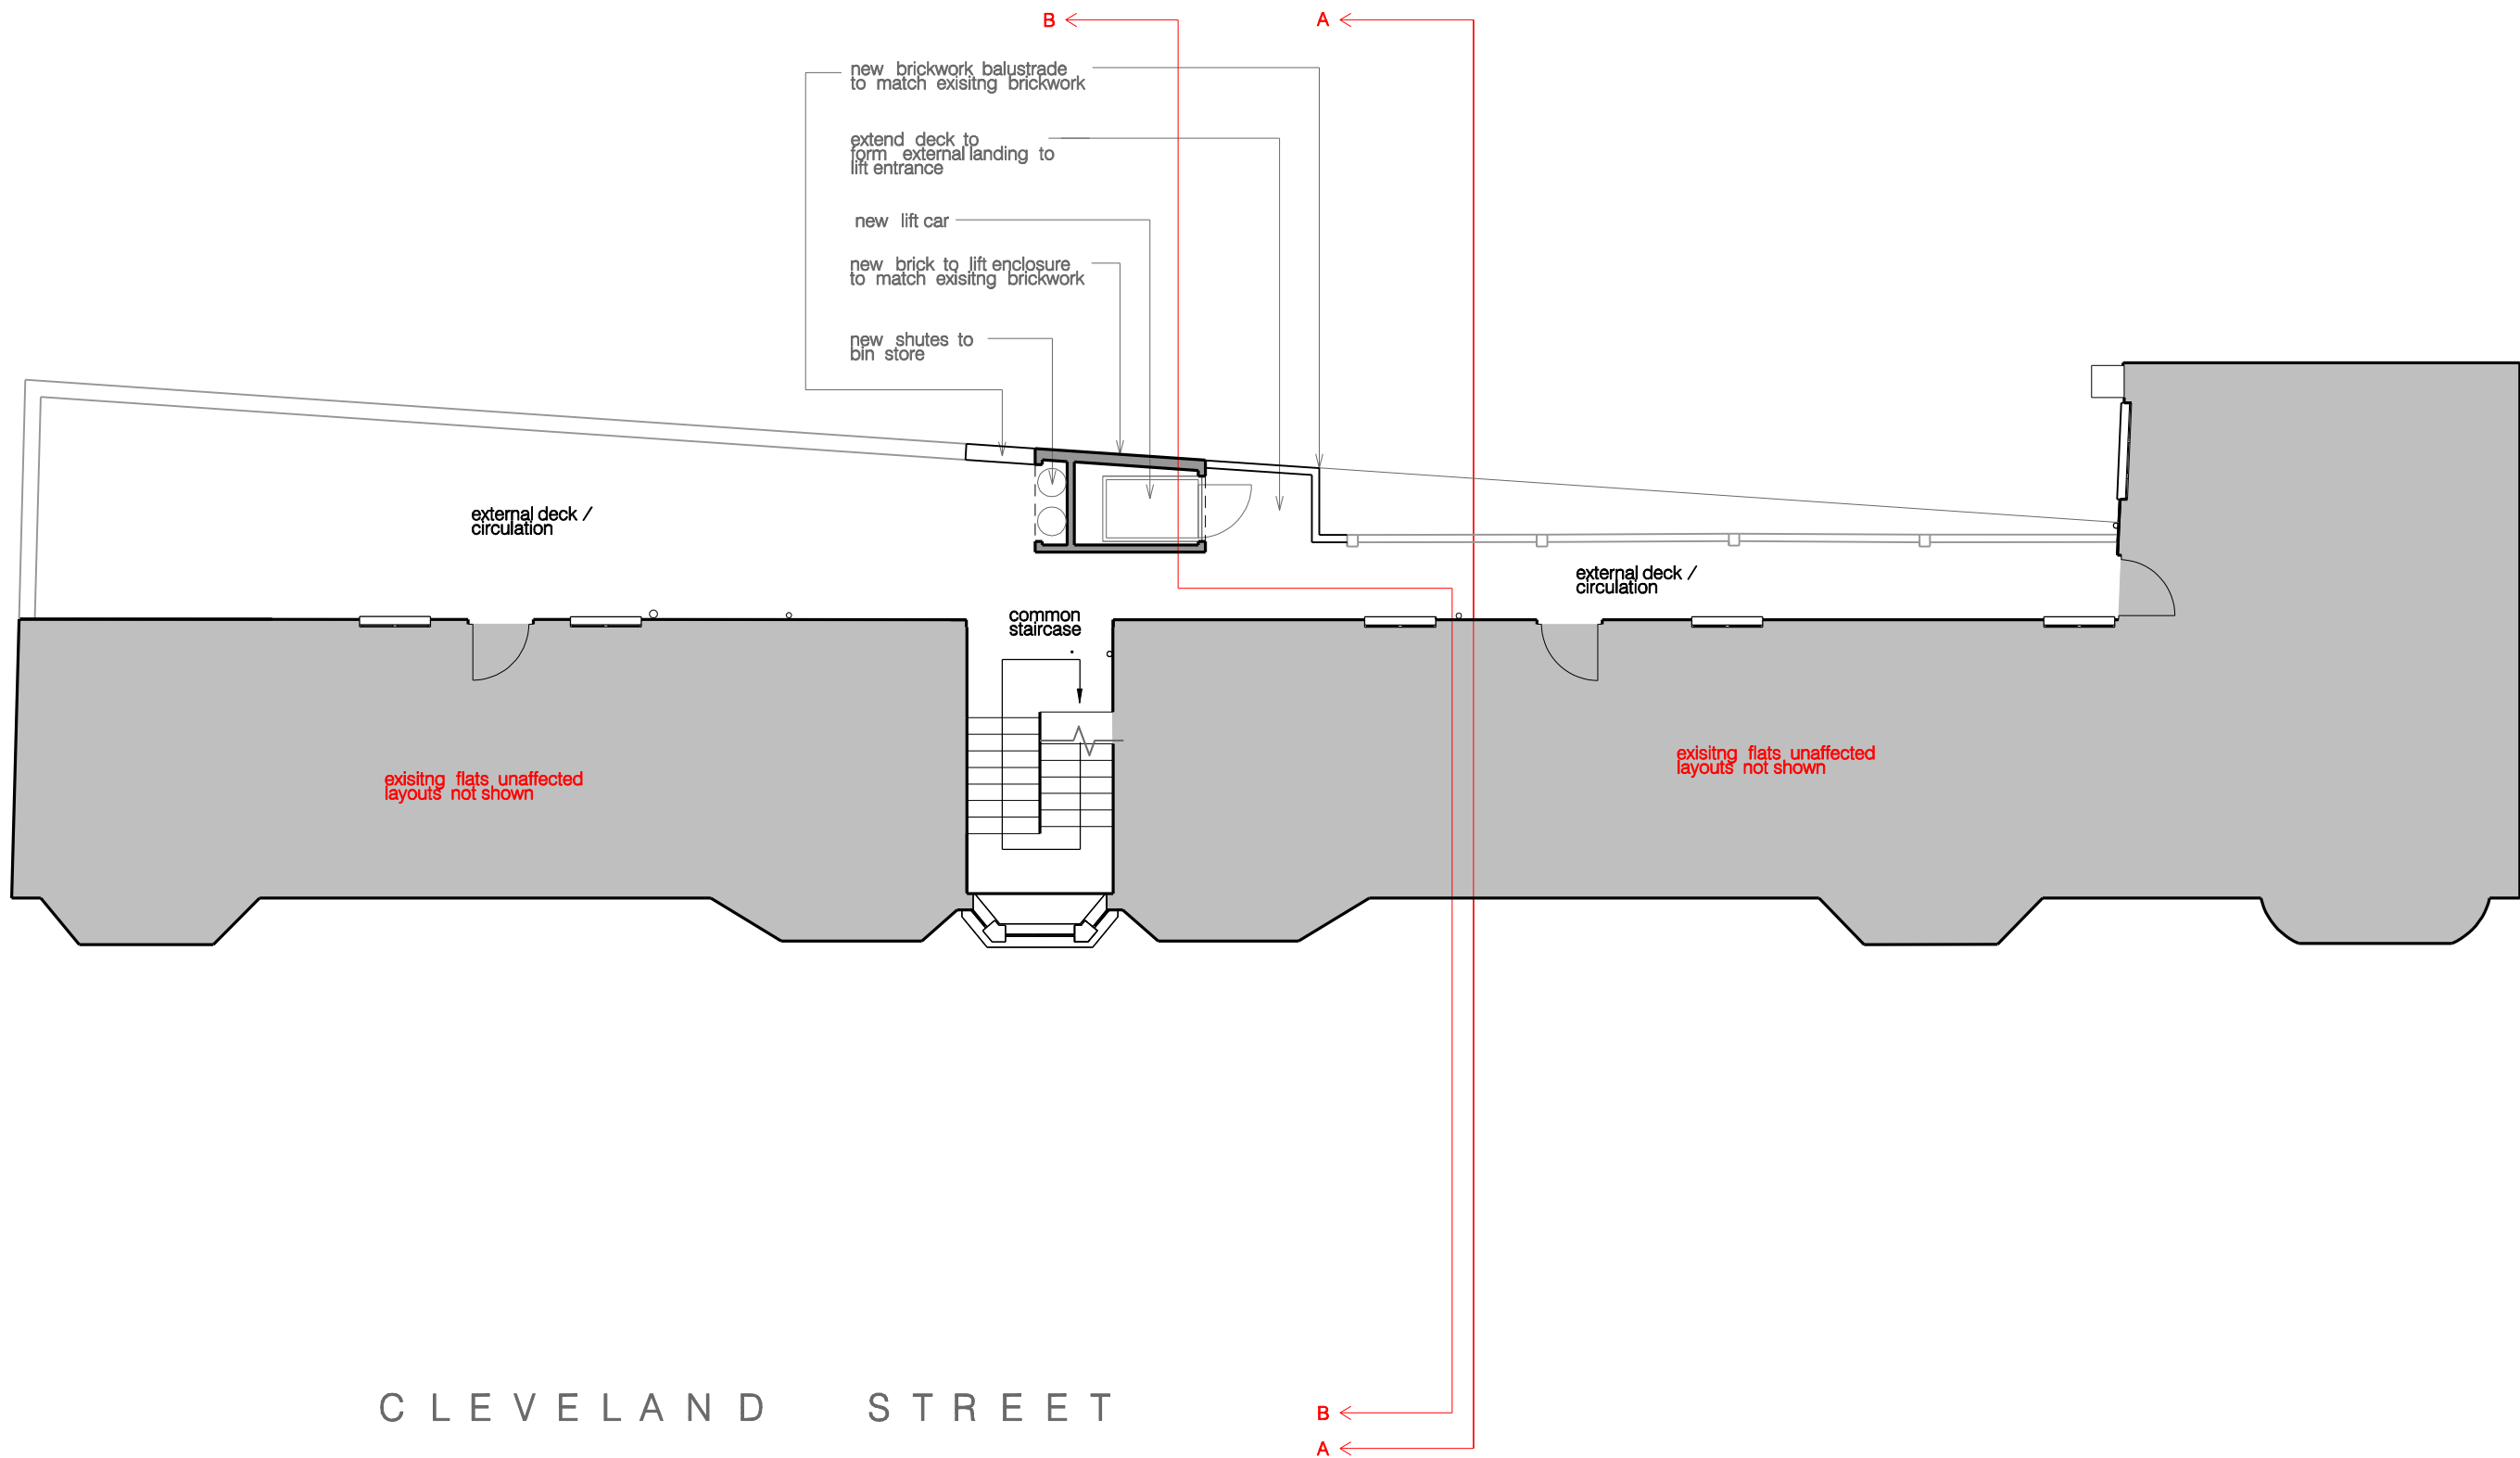

Rev	Notes	Date
-	Planning submission (new lift)	10.03.23

- all dimensions are to be checked on site and any discrepancies reported to the architect
 - architect to be informed of any additional information required
 - do not scale this drawing

PLANNING




WORKS 16 upper montagu street
 london w1h 2an
 020 7224 8750
 www.worksarchitecture.com

Project: cleveland court

Title: second floor plan - PROPOSED

Date: 10.03.23	Drawn: dh	Scale: 1:100@a3 1:50@a1	Drawing Number: pl-102	Revision:
----------------	-----------	----------------------------	------------------------	-----------

FITZROY MEWS

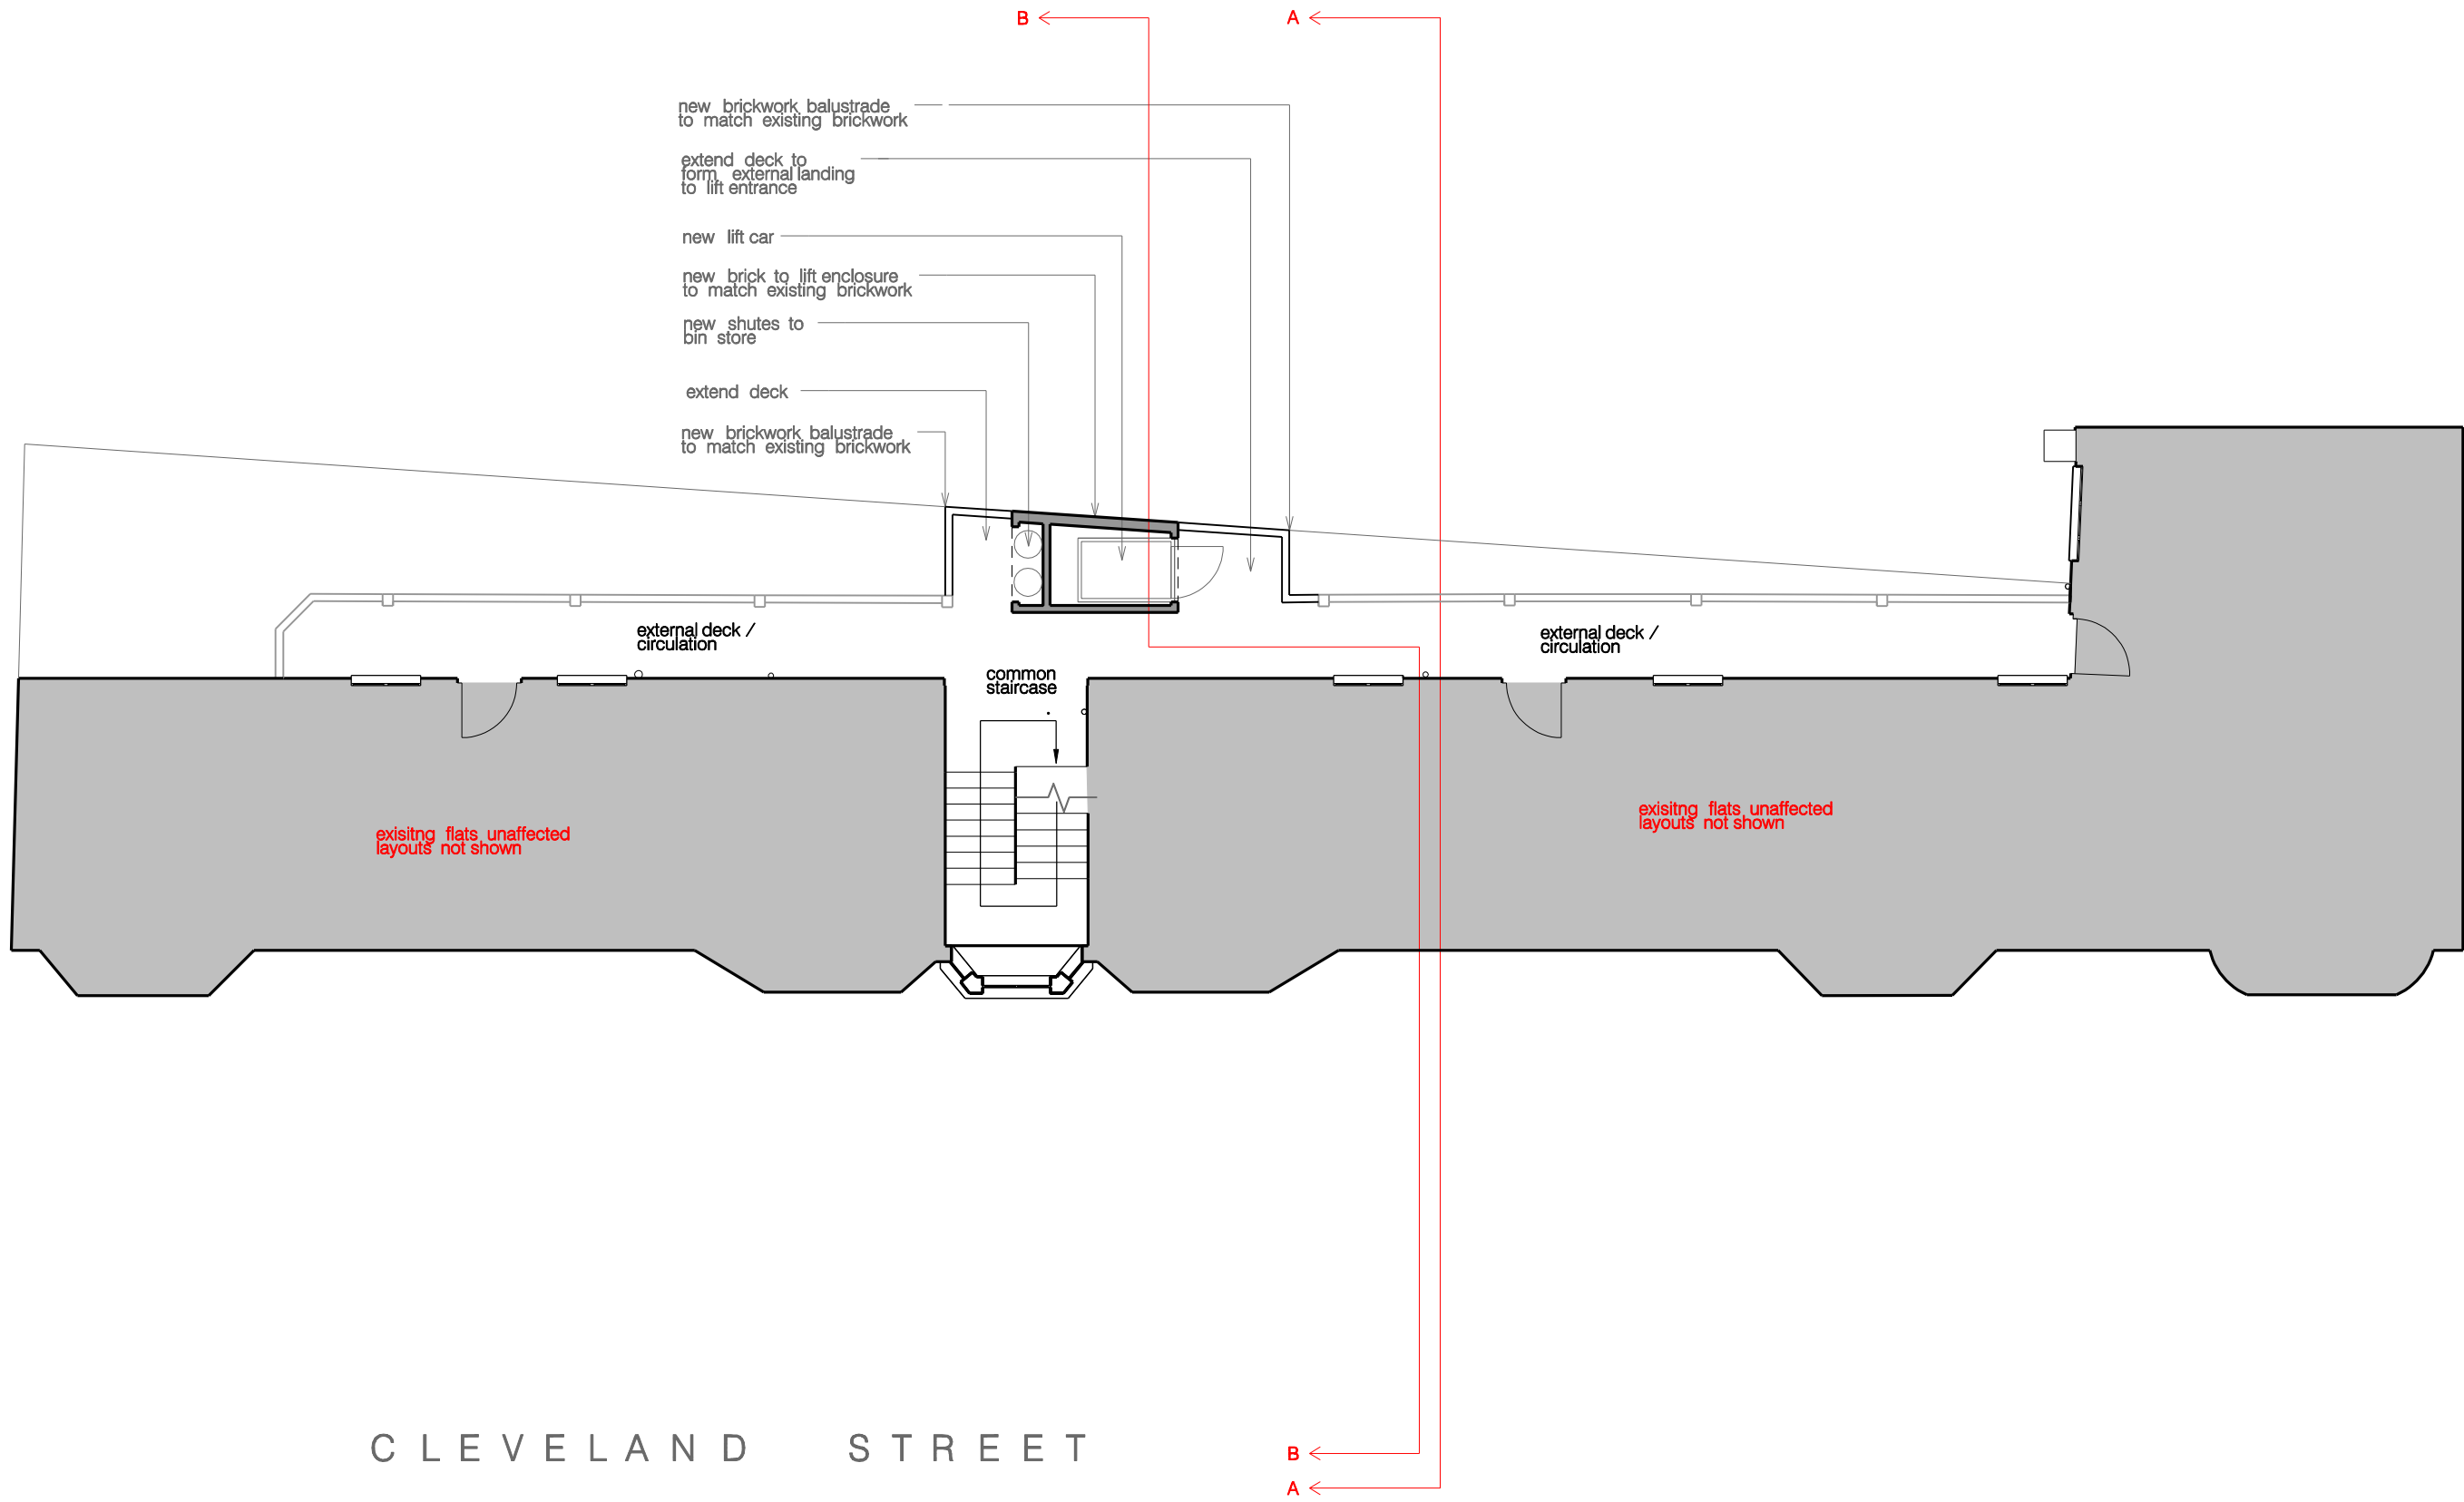

Rev	Notes	Date
-	Planning submission (new lift)	10.03.23


- all dimensions are to be checked on site and any discrepancies reported to the architect
 - architect to be informed of any additional information required
 - do not scale this drawing
PLANNING



WORKS 16 upper montagu street
 london w1h 2an
 020 7224 8750
 www.worksarchitecture.com

Project: cleveland court
 Title: third floor plan – PROPOSED
 Date: 10.03.23 Drawn: dh Scale: 1:100@a3
 1:50@a1 Drawing Number: pl-103 Revision:

FITZROY MEWS

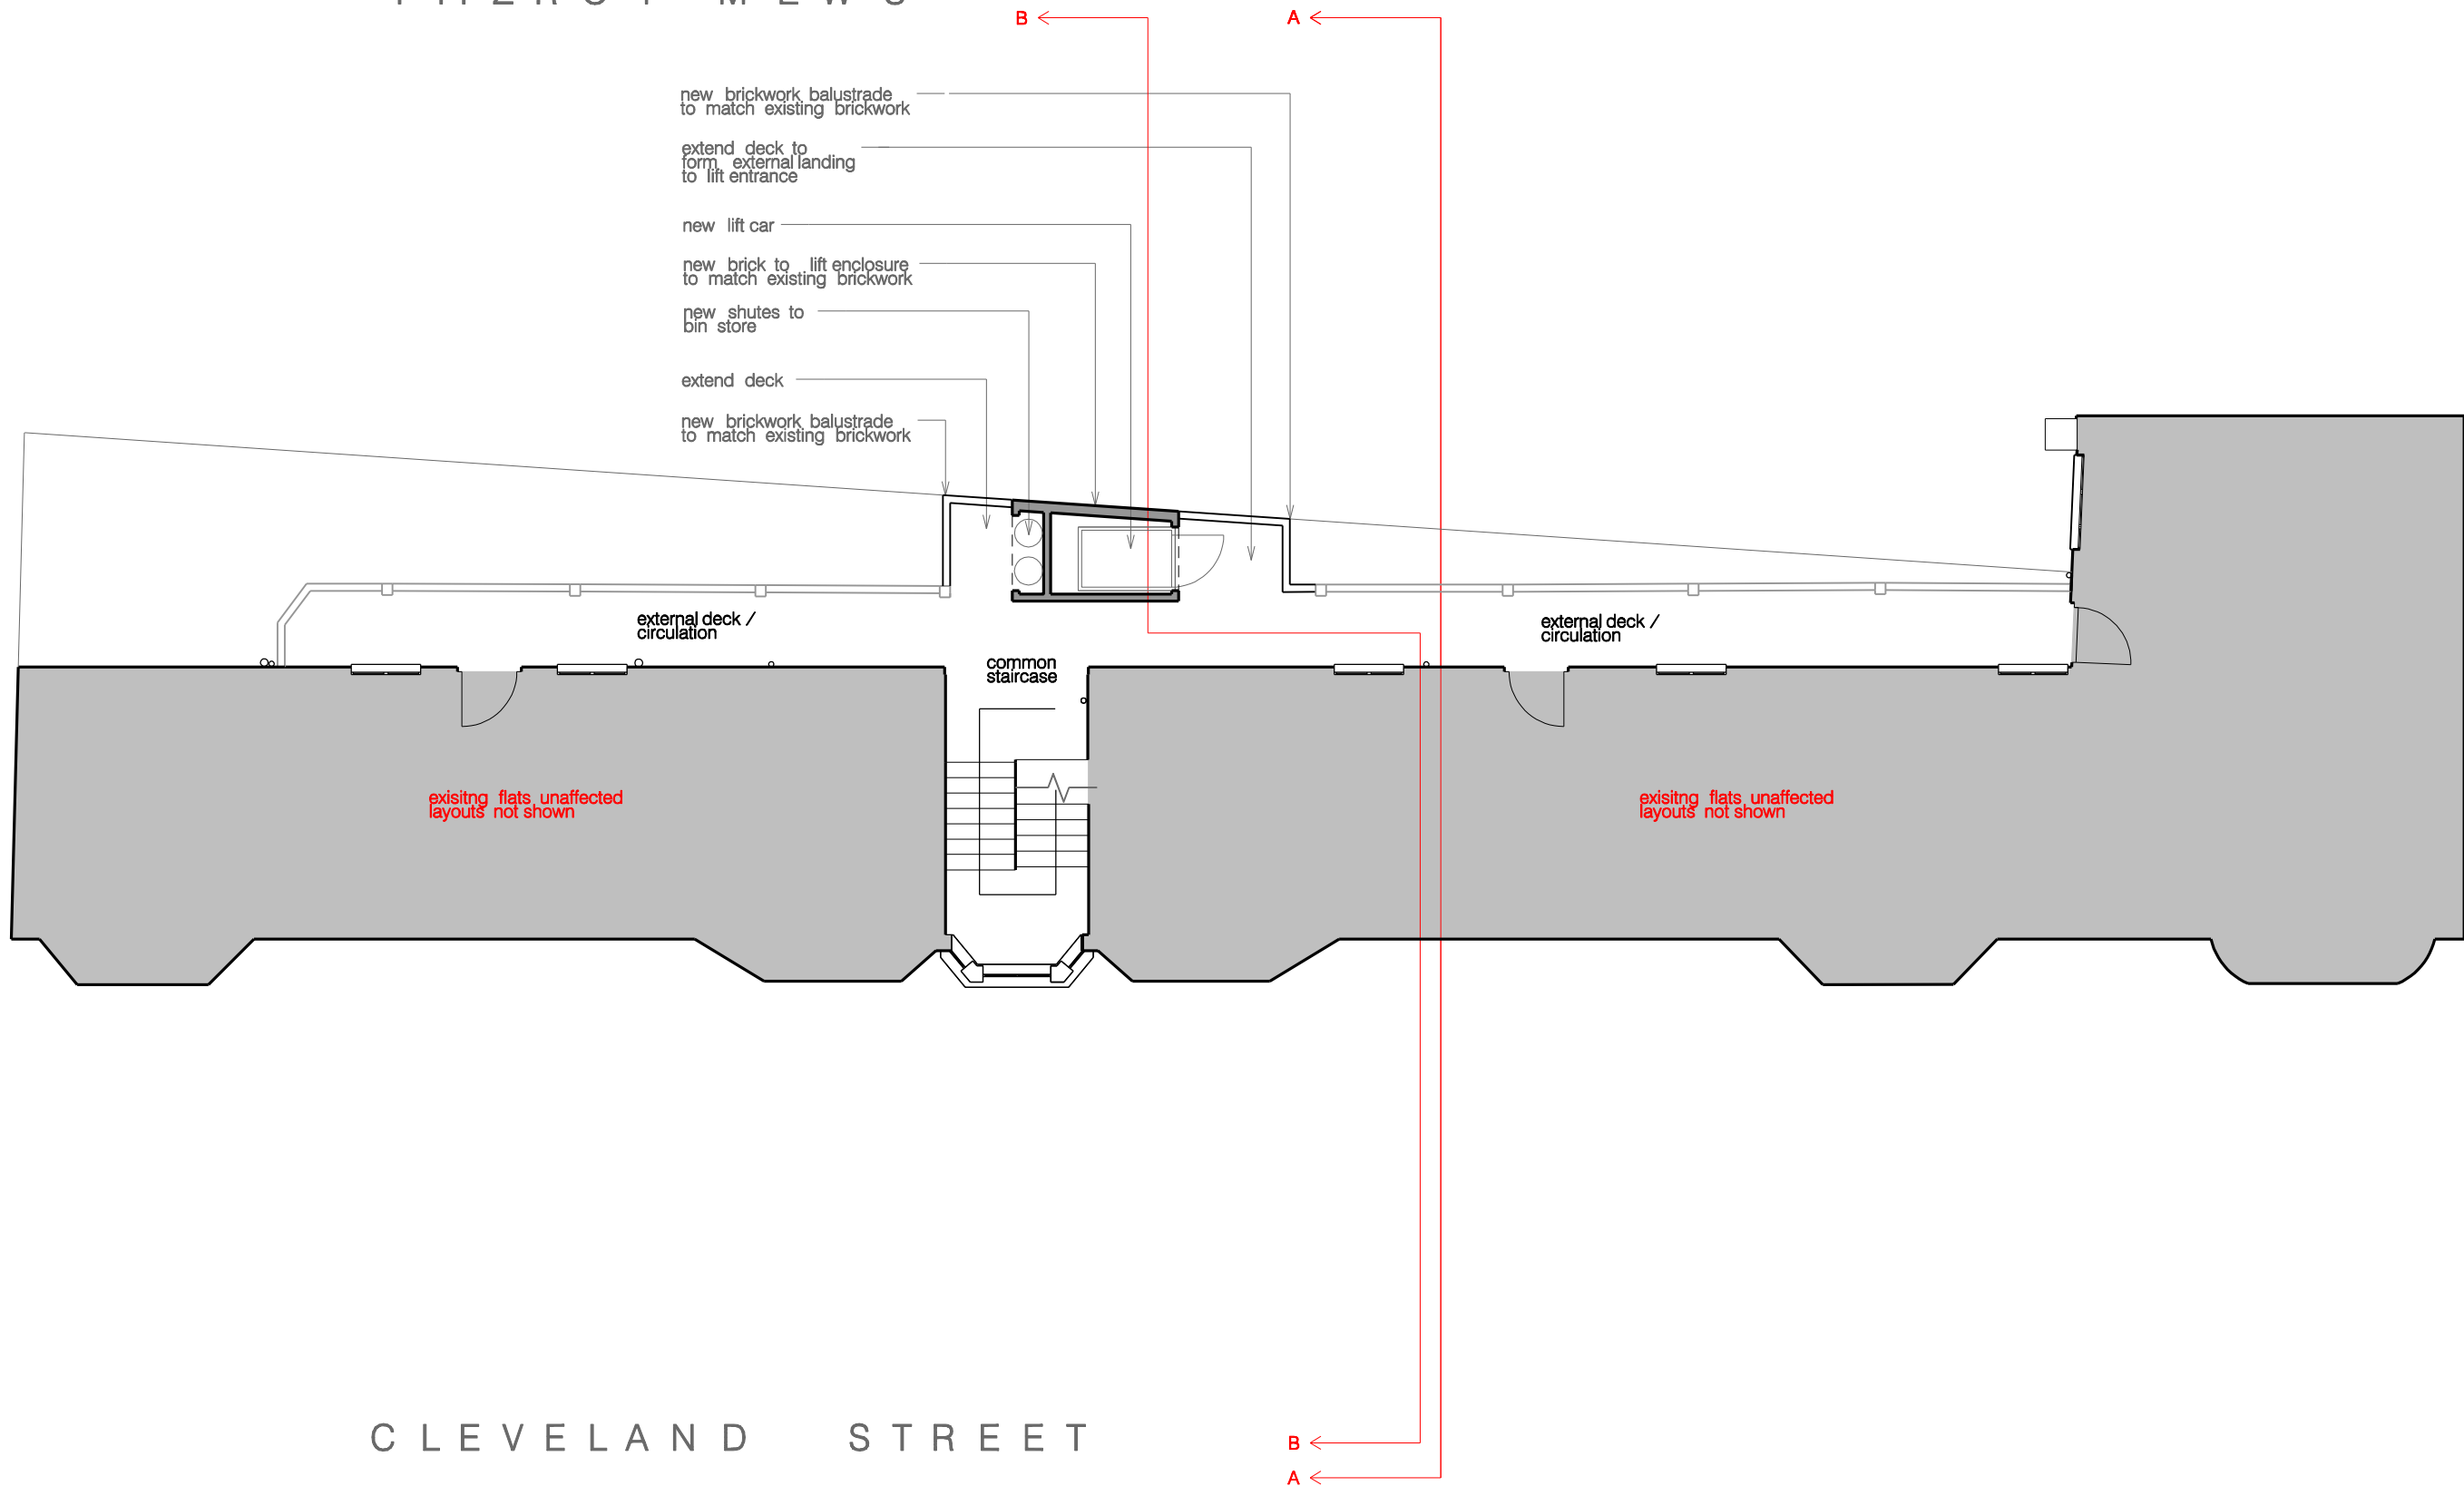

Rev	Notes	Date
-	Planning submission (new lift)	10.03.23

- all dimensions are to be checked on site and any discrepancies reported to the architect
 - architect to be informed of any additional information required
 - do not scale this drawing

PLANNING




WORKS 16 upper montagu street
 london w1h 2an
 020 7224 8750
 www.worksarchitecture.com

Project: cleveland court

Title: fourth floor plan – PROPOSED

Date: 10.03.23	Drawn: dh	Scale: 1:100@a3 1:50@a1	Drawing Number: pl-104	Revision:
----------------	-----------	----------------------------	------------------------	-----------

FITZROY MEWS

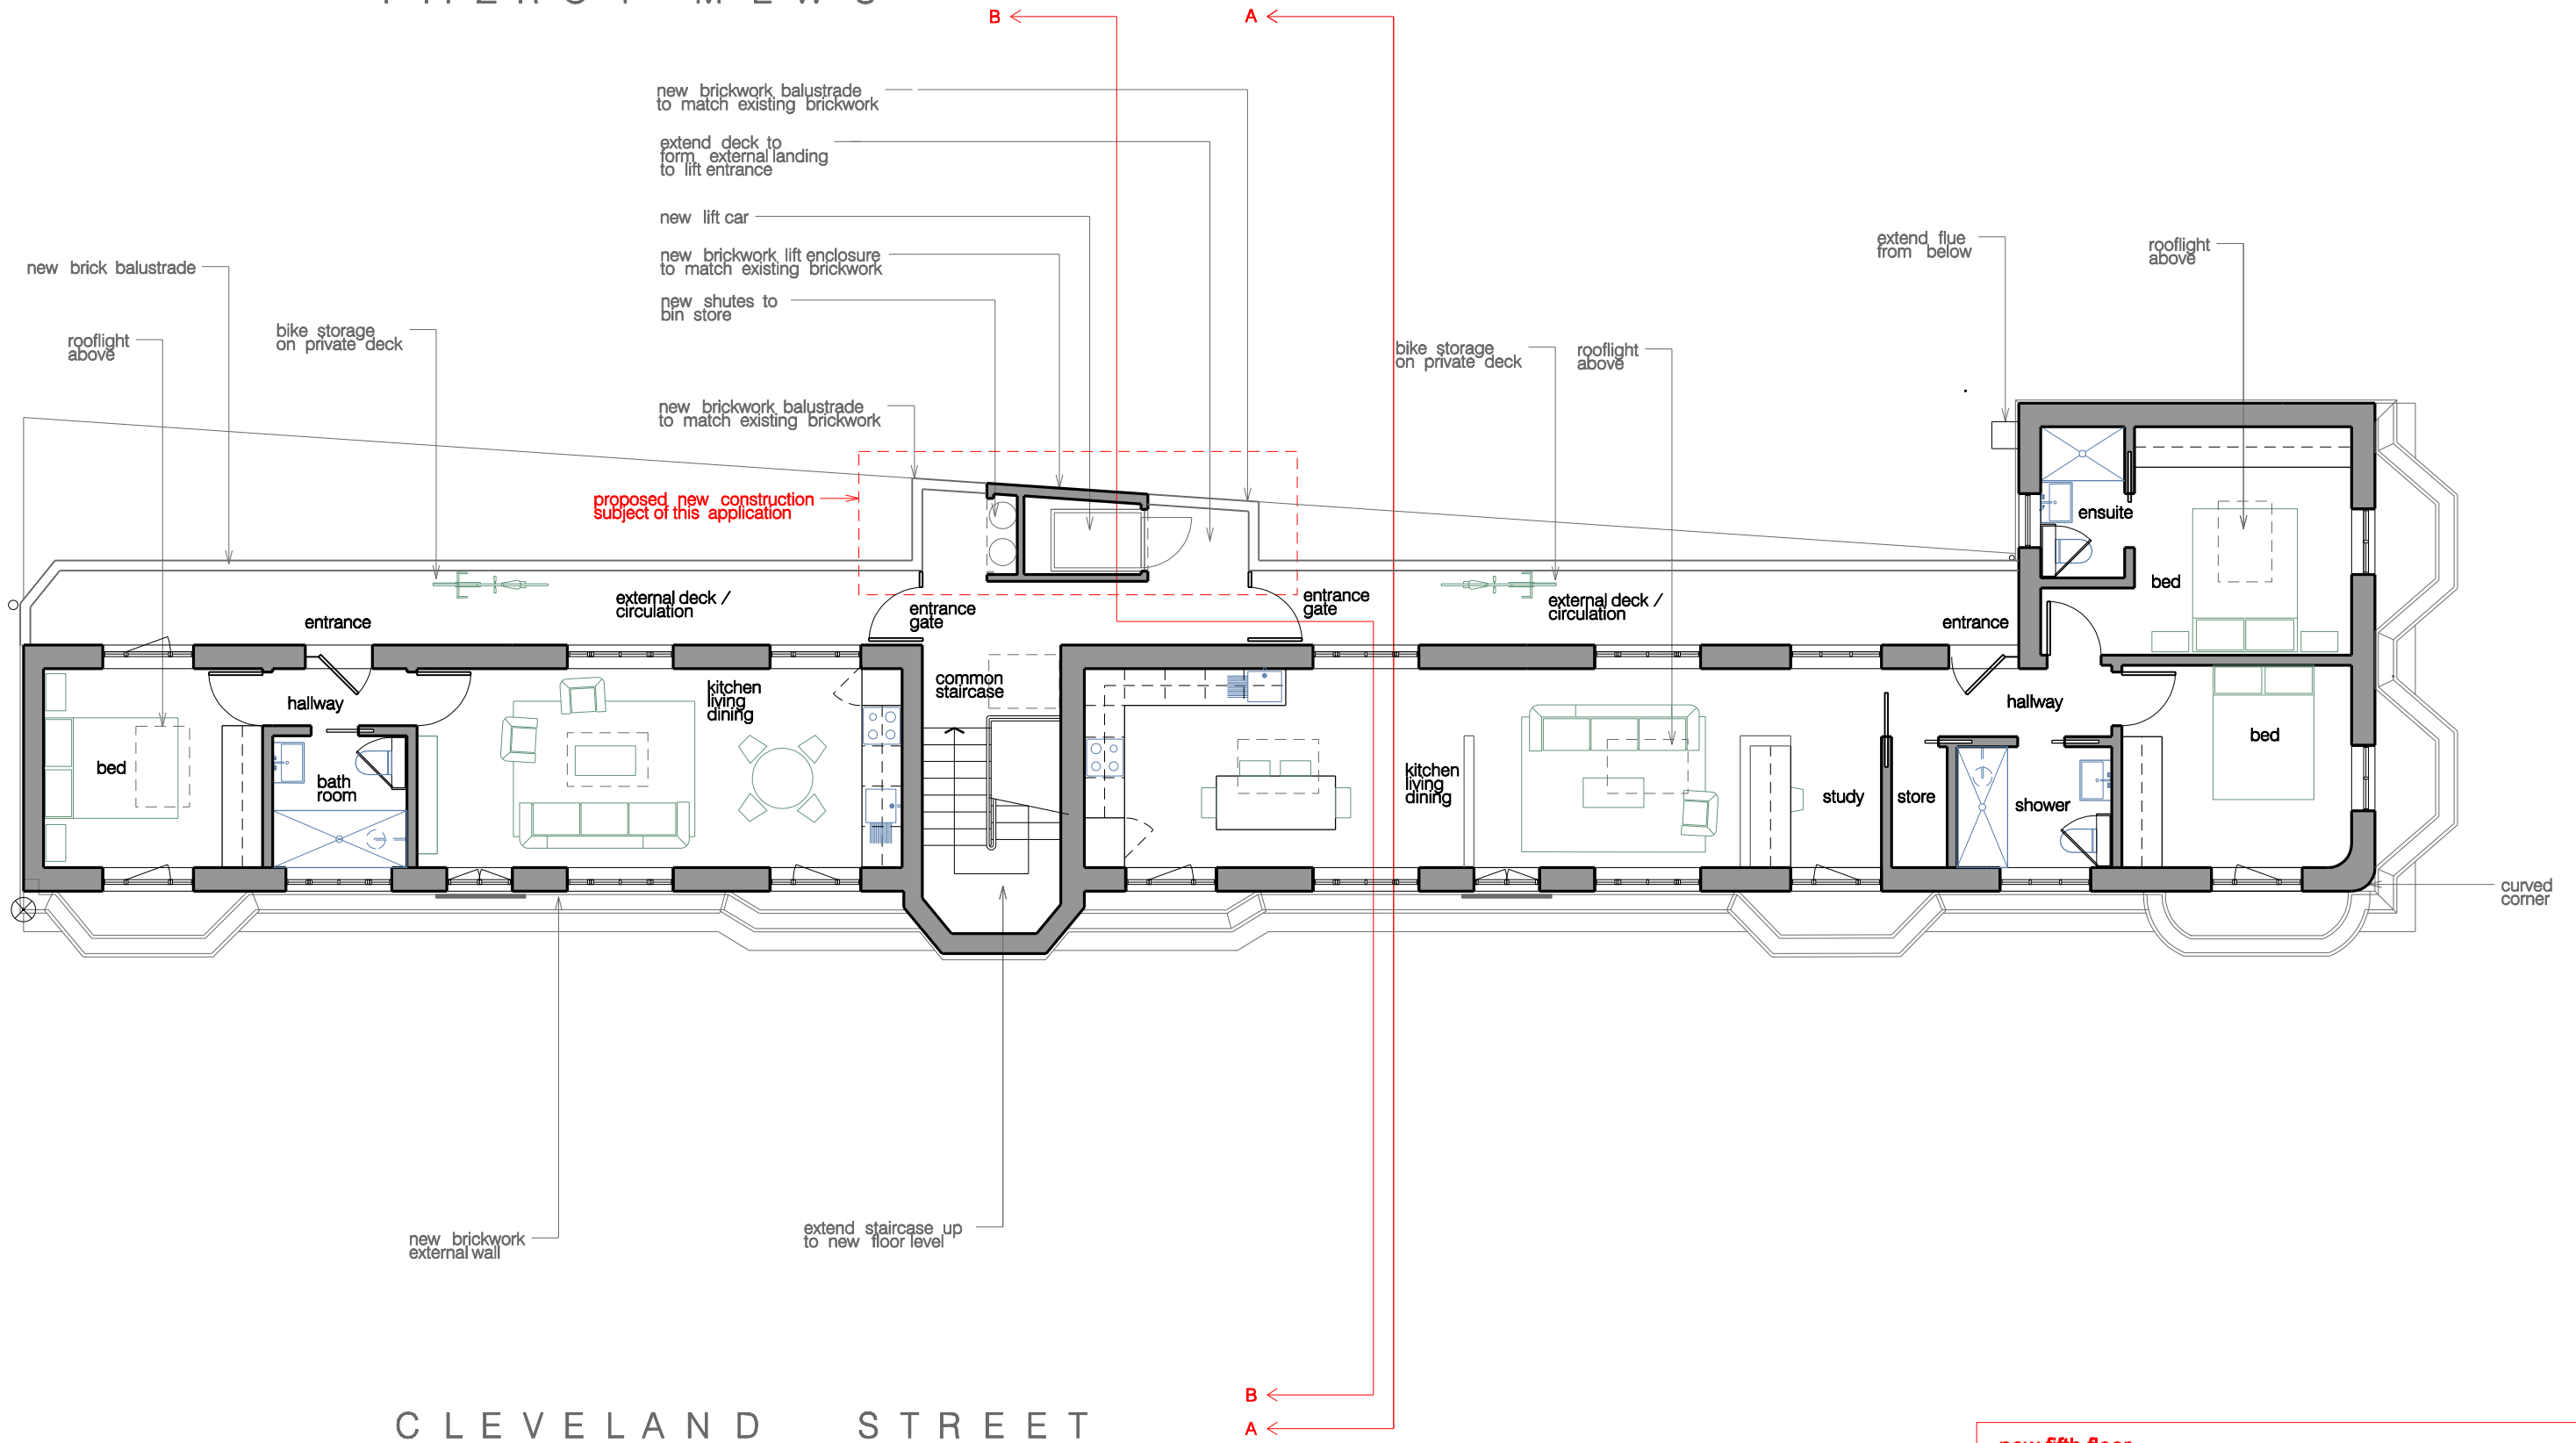


CLEVELAND STREET

**new fifth floor -
no changes to units as approved scheme 2021/3245/P**

Rev	Notes	Date
-	Planning submission (new lift)	10.03.23


- all dimensions are to be checked on site and any discrepancies reported to the architect
 - architect to be informed of any additional information required
 - do not scale this drawing
PLANNING

 

WORKS
 16 upper montagu street
 london w1h 2an
 020 7224 8750
 www.worksarchitecture.com

Project: cleveland court
 Title: fifth floor plan - PROPOSED
 Date: 10.03.23 Drawn: dh Scale: 1:100@a3 1:50@a1 Drawing Number: pl-105 Revision:

FITZROY MEWS

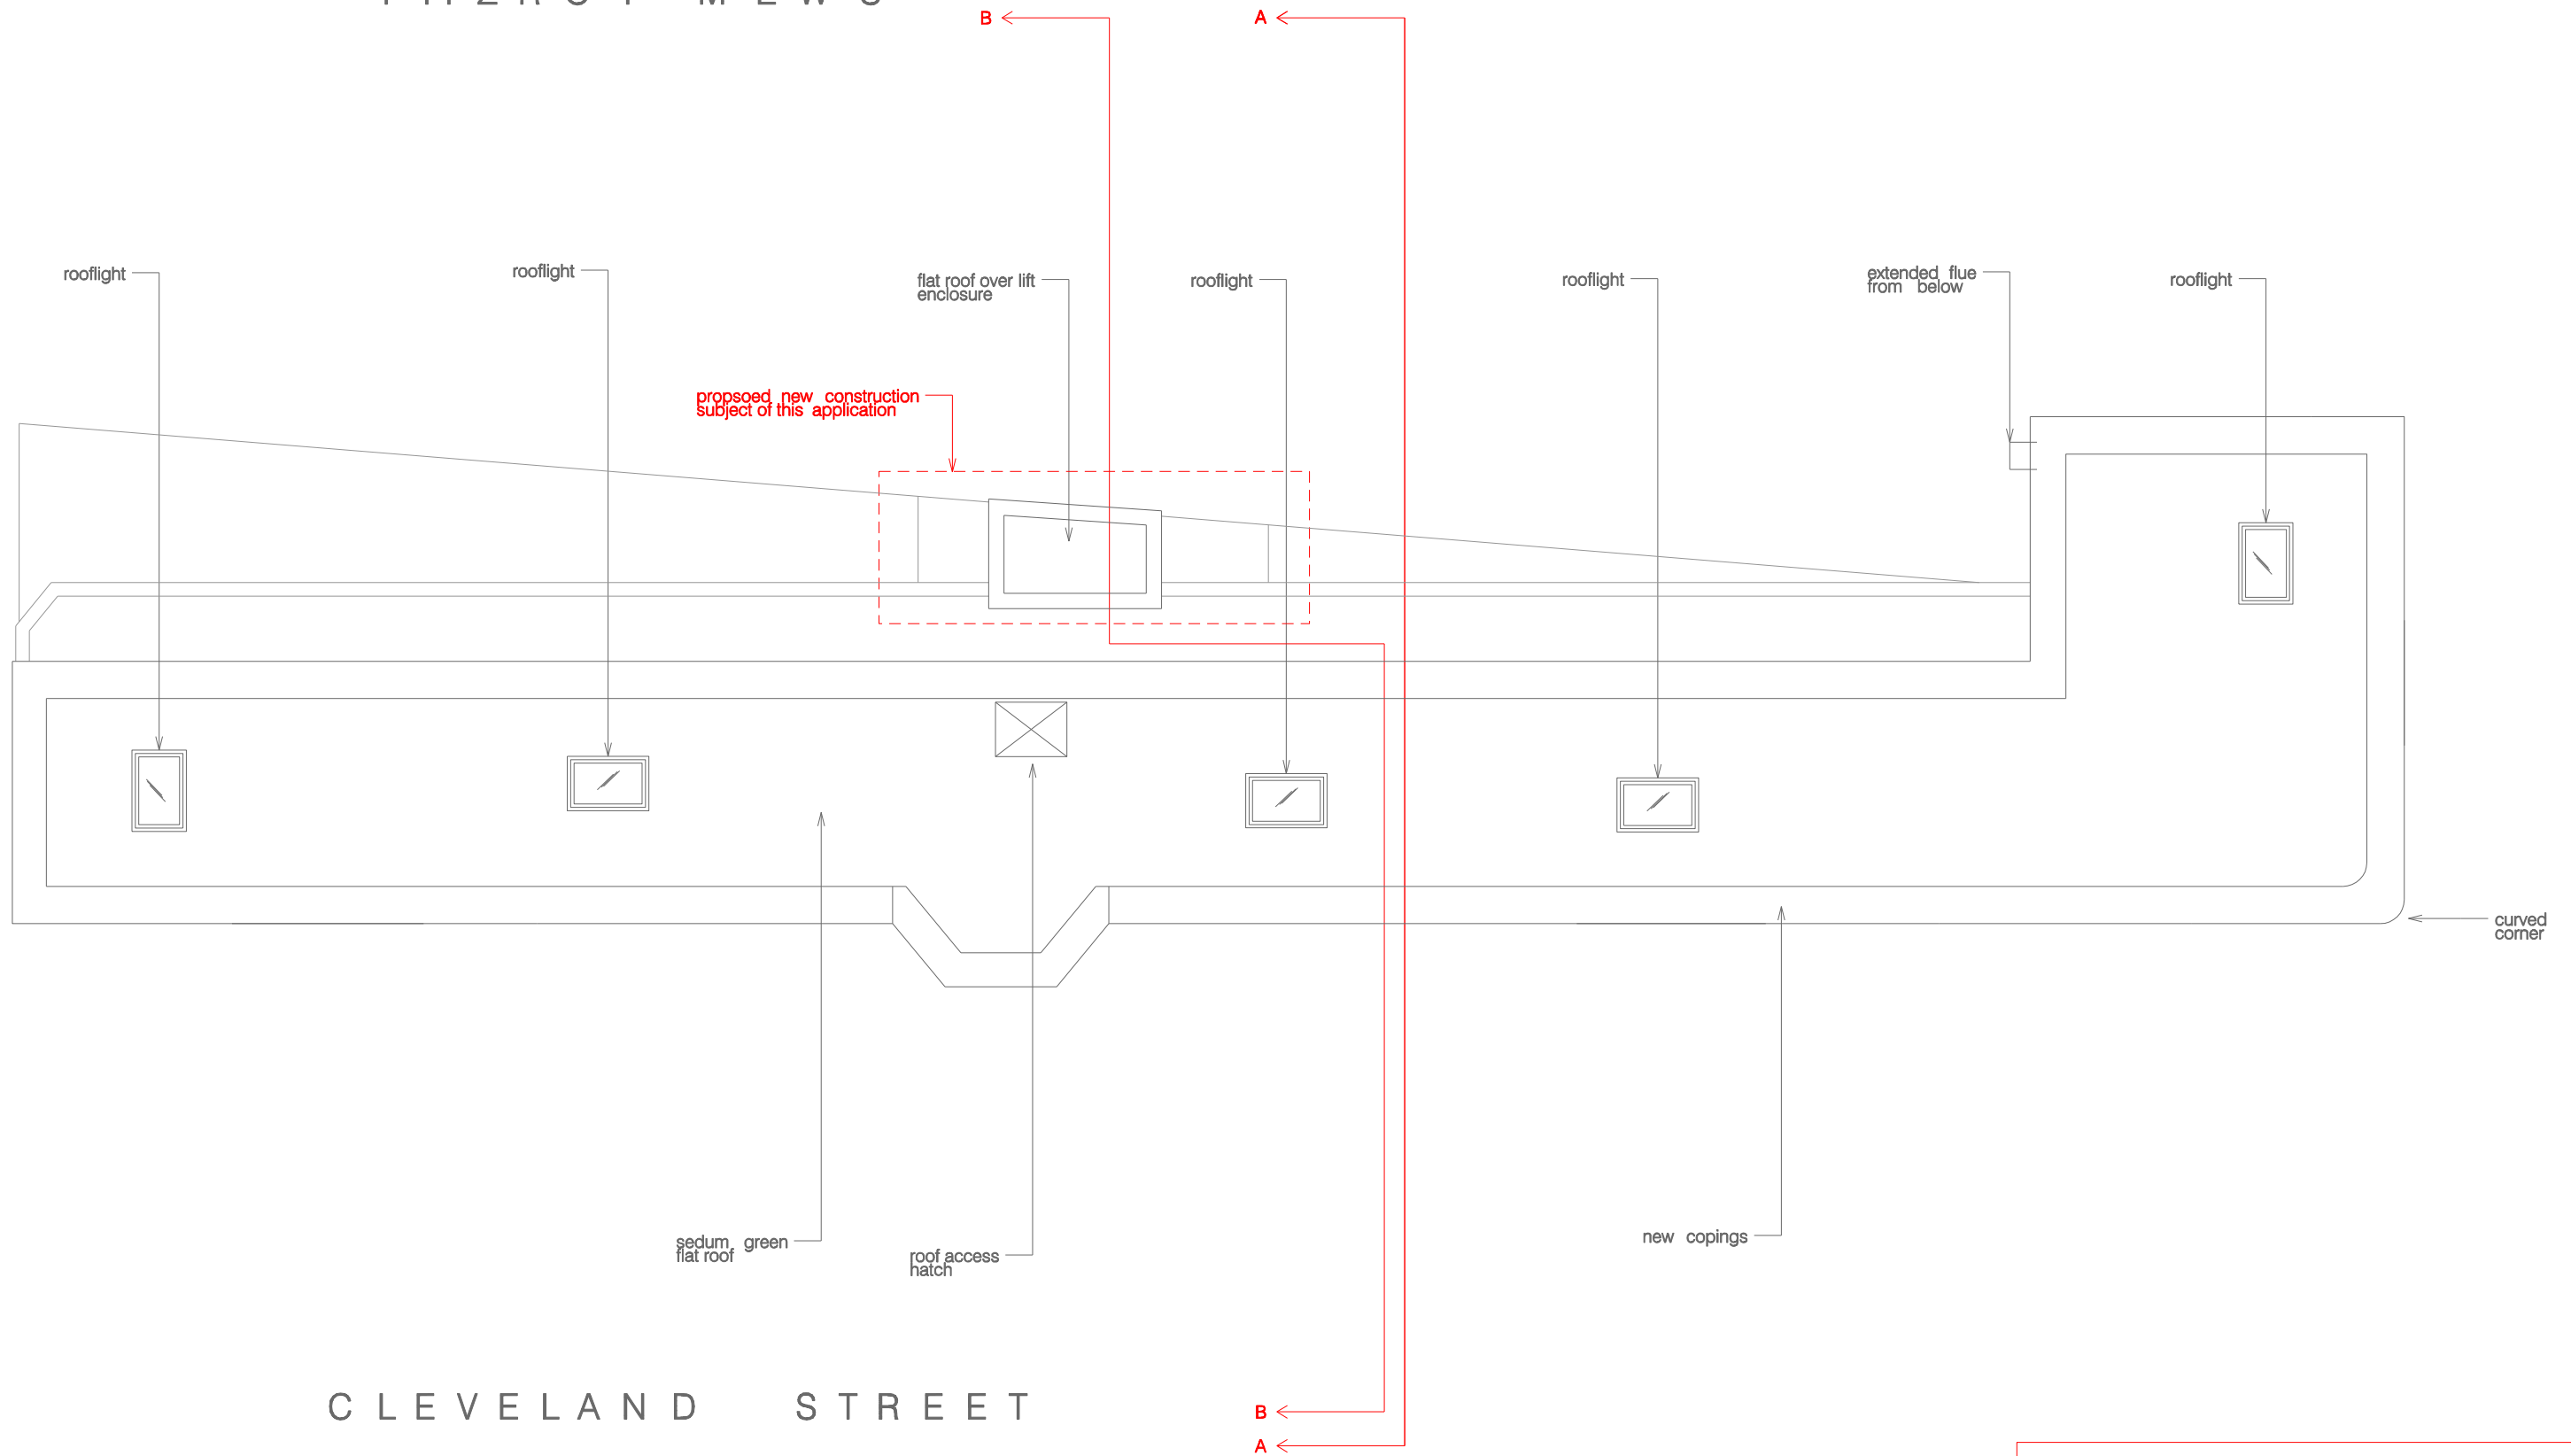

CLEVELAND STREET

new fifth floor - no changes to units as approved scheme 2021/3245/P

Rev	Notes	Date
-	Planning submission (new lift)	10.03.23

- all dimensions are to be checked on site and any discrepancies reported to the architect
 - architect to be informed of any additional information required
 - do not scale this drawing
PLANNING



WORKS 16 upper montagu street
 london w1h 2an
 020 7224 8750
 www.worksarchitecture.com

Project: cleveland court
 Title: roof plan - PROPOSED

Date: 10.03.23	Drawn: dh	Scale: 1:100@a3 1:50@a1	Drawing Number: pL-106	Revision:
----------------	-----------	----------------------------	------------------------	-----------