




2nd Floor Plan

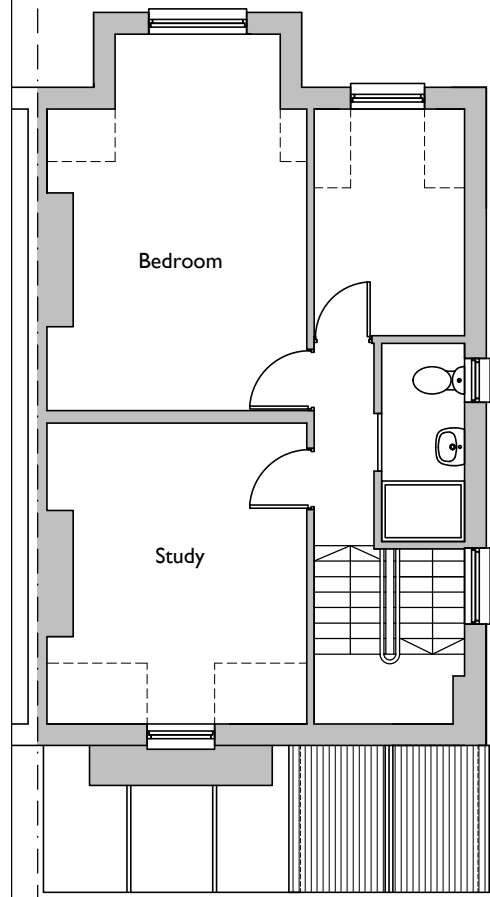


1st Floor Plan

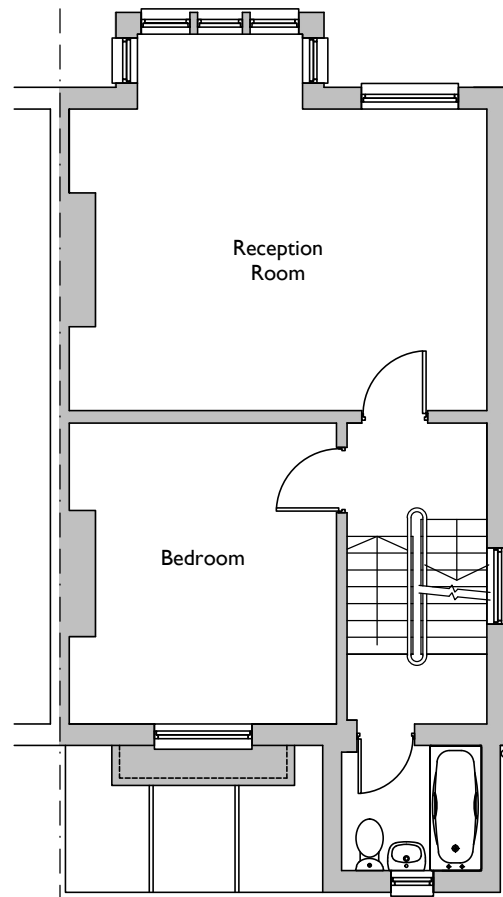

Ground Floor Plan

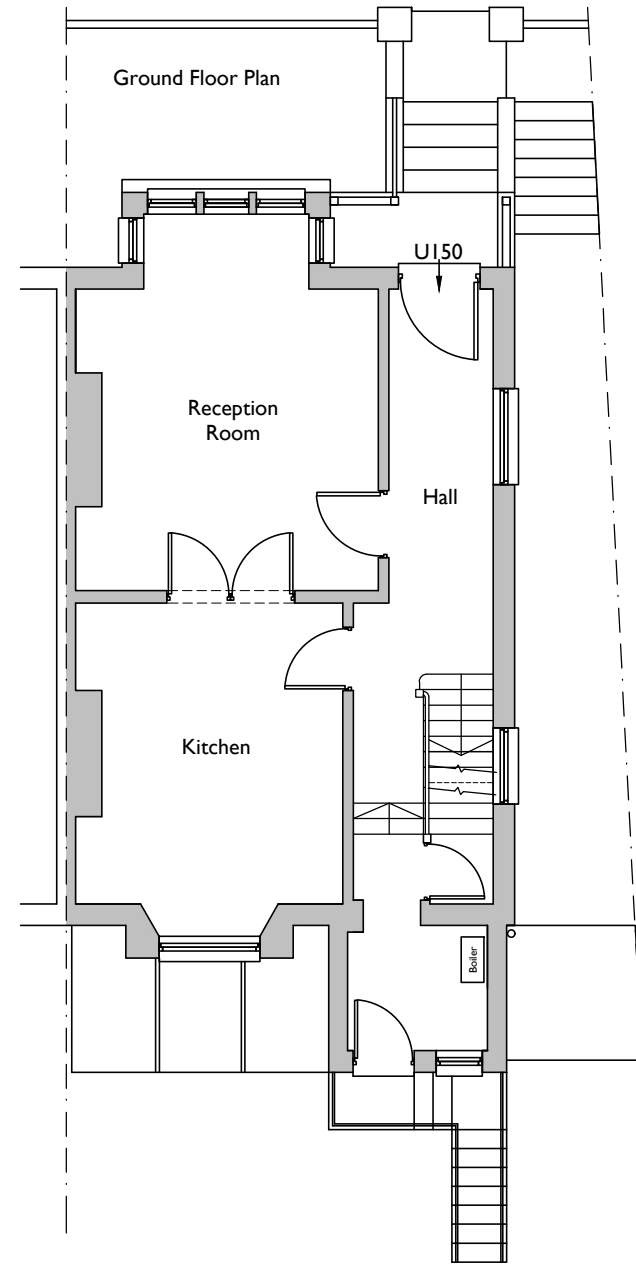

Lower Ground Floor Plan

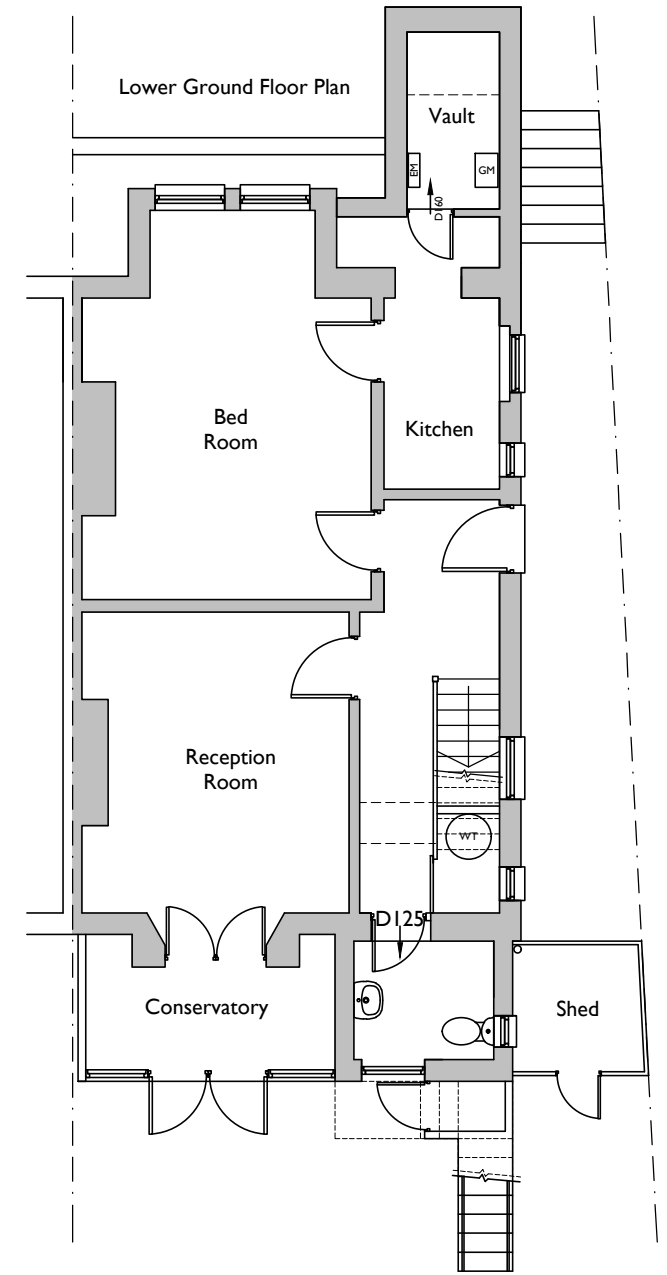

Rev	Date	Revision	Drg No.	Rev
Existing Floor Plans			01	
Scale 1:100 @ A3			Drn. by: CF	Job No. 430503
			Chkd. by: JF	

Client: Mr Spall

Project: 13 Well Road  
LONDON  
NW3 1LH

© Copyright  
**TERENCE FIDLER PARTNERSHIP LTD**  
 CONSULTING STRUCTURAL ENGINEERS  
 65 High Street, Kings Langley, Herts WD4 9HU  
 Tel: 01923 291554 E: info@tfdengineers.co.uk

