


REAR ELEVATION



SECTION

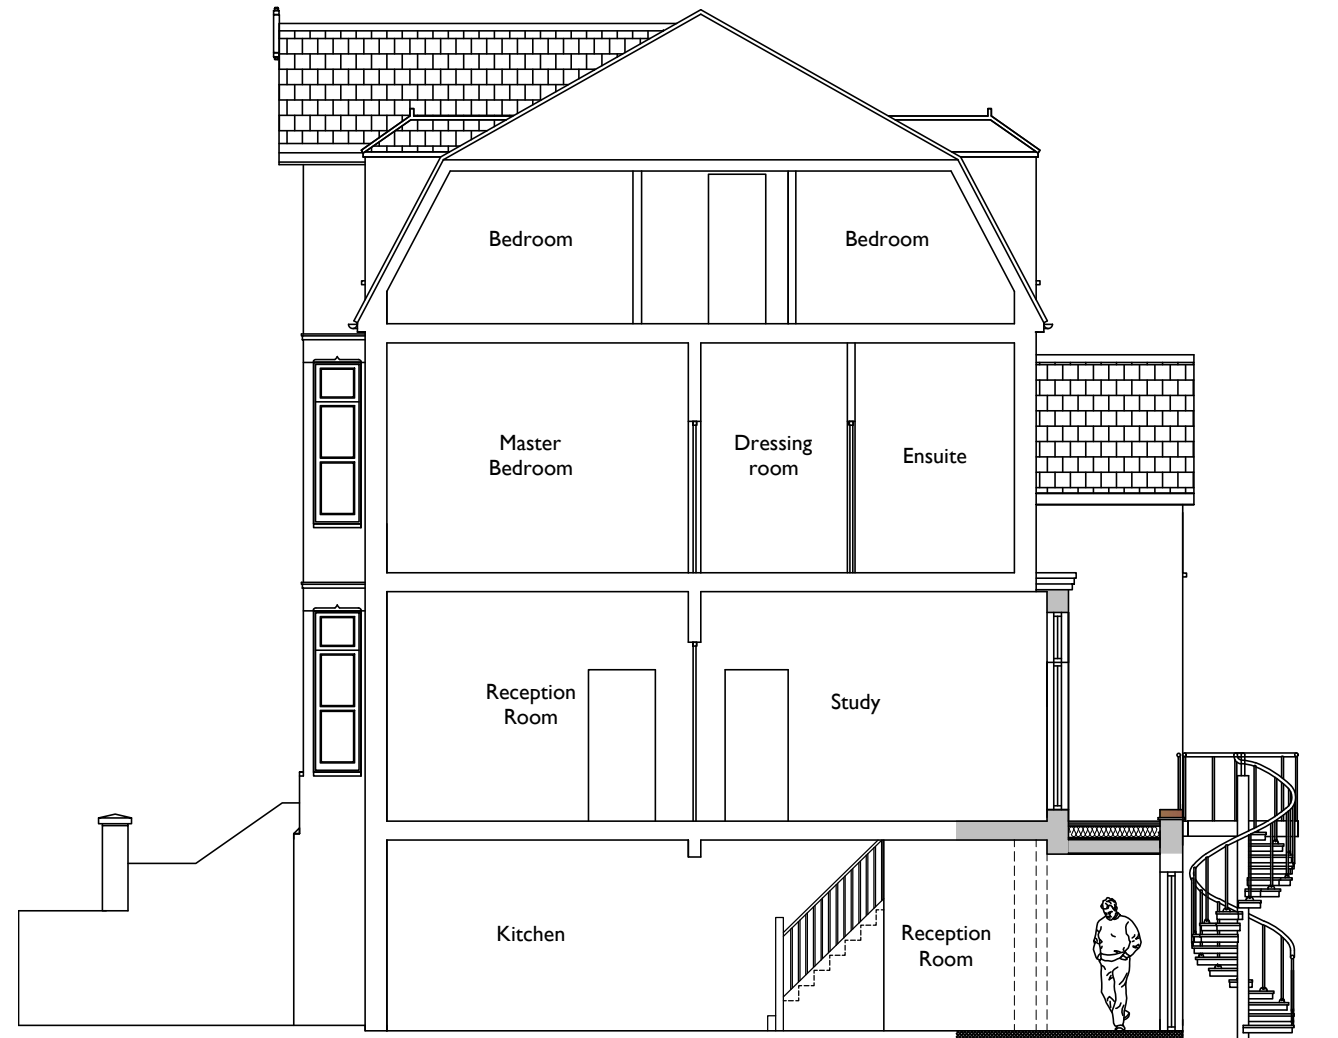

|     |       |                                   |
|-----|-------|-----------------------------------|
| C   | 09/23 | based on designers alterations    |
| B   | 07/23 | Lower ground floor level retained |
| A   | 06/23 | client revs                       |
| Rev | Date  | Revision                          |

|   |  |              |                   |
|---|--|--------------|-------------------|
| Proposed Rear and Section/Side Elevations |  | Drg No.      | Rev               |
|   |  | 06           | C                 |
| Scale 1:100 @ A3                          |  | Drn. by: CF  | Job No.<br>430503 |
|   |  | Chkd. by: JF |                   |

|         |                                   |
|---------|-----------------------------------|
| Client  | Mr Spall                          |
| Project | 13 Well Road<br>LONDON<br>NW3 1LH |

© Copyright  
**TERENCE FIDLER PARTNERSHIP LTD**  
 CONSULTING STRUCTURAL ENGINEERS  
 65 High Street, Kings Langley, Herts WD4 9HU  
 Tel: 01923 291554 E: info@tfengineers.co.uk

