
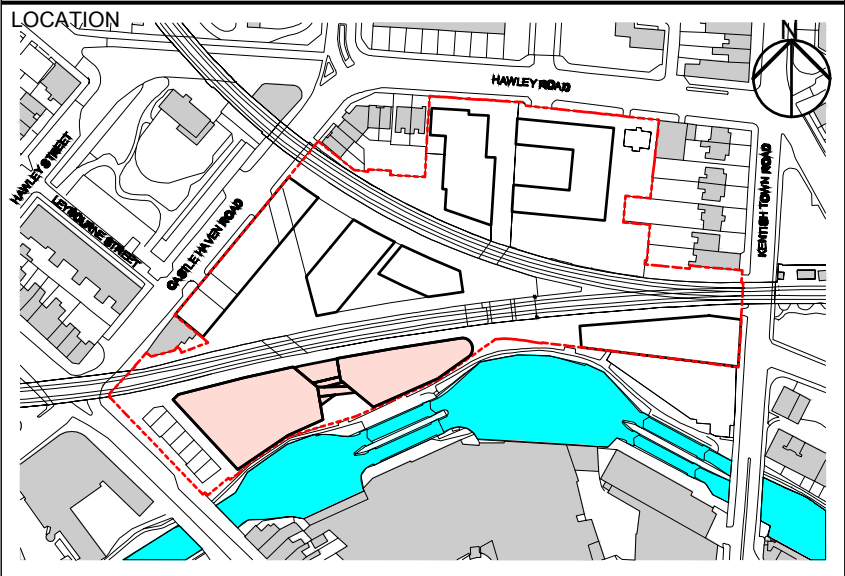


LABTECH


This drawing is copyright LabTech.
Do not scale from this drawing.
Drawings to be read in conjunction with all other architectural and design consultant information.
All dimensions and levels to be checked on site by the contractor and such dimensions to be his responsibility.
Report all drawing errors, omissions and discrepancies to the architect.

NOTES

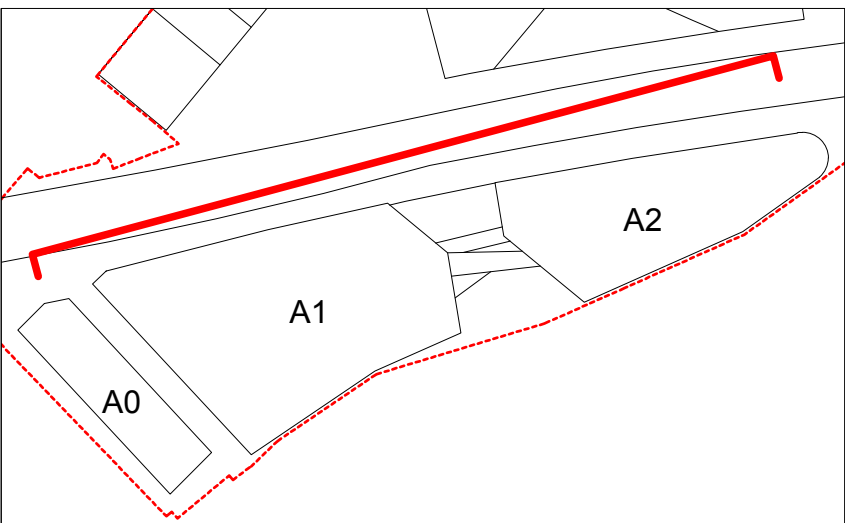

○ DRAFT ○ TENDER ● PLANNING

Camden Market Hawley Wharf		
Level	Hawley Wharf Proposed North Elevation	
XX		
Scale	Date	Drawn By
As Shown A1	24.08.23	JA
Rev	Date	Description
-	-	-
Drawing Number		Project Number
-		-

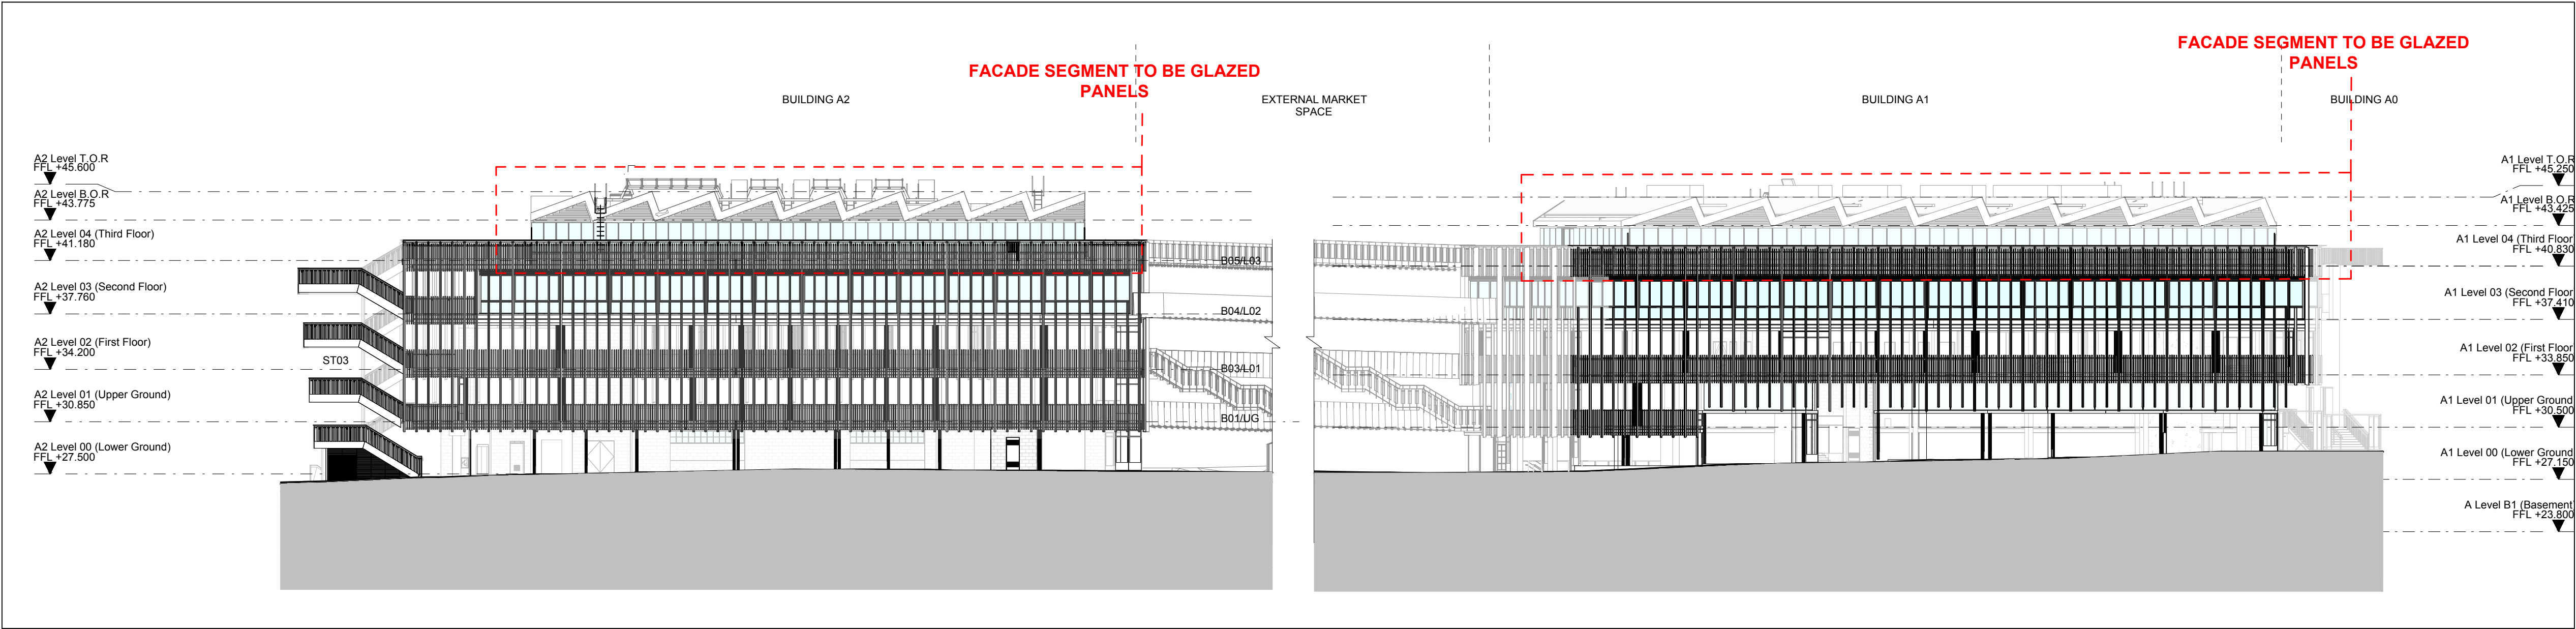

North Elevation - Proposed
Scale 1:250