


2 Key Plan
Scale: 1:500

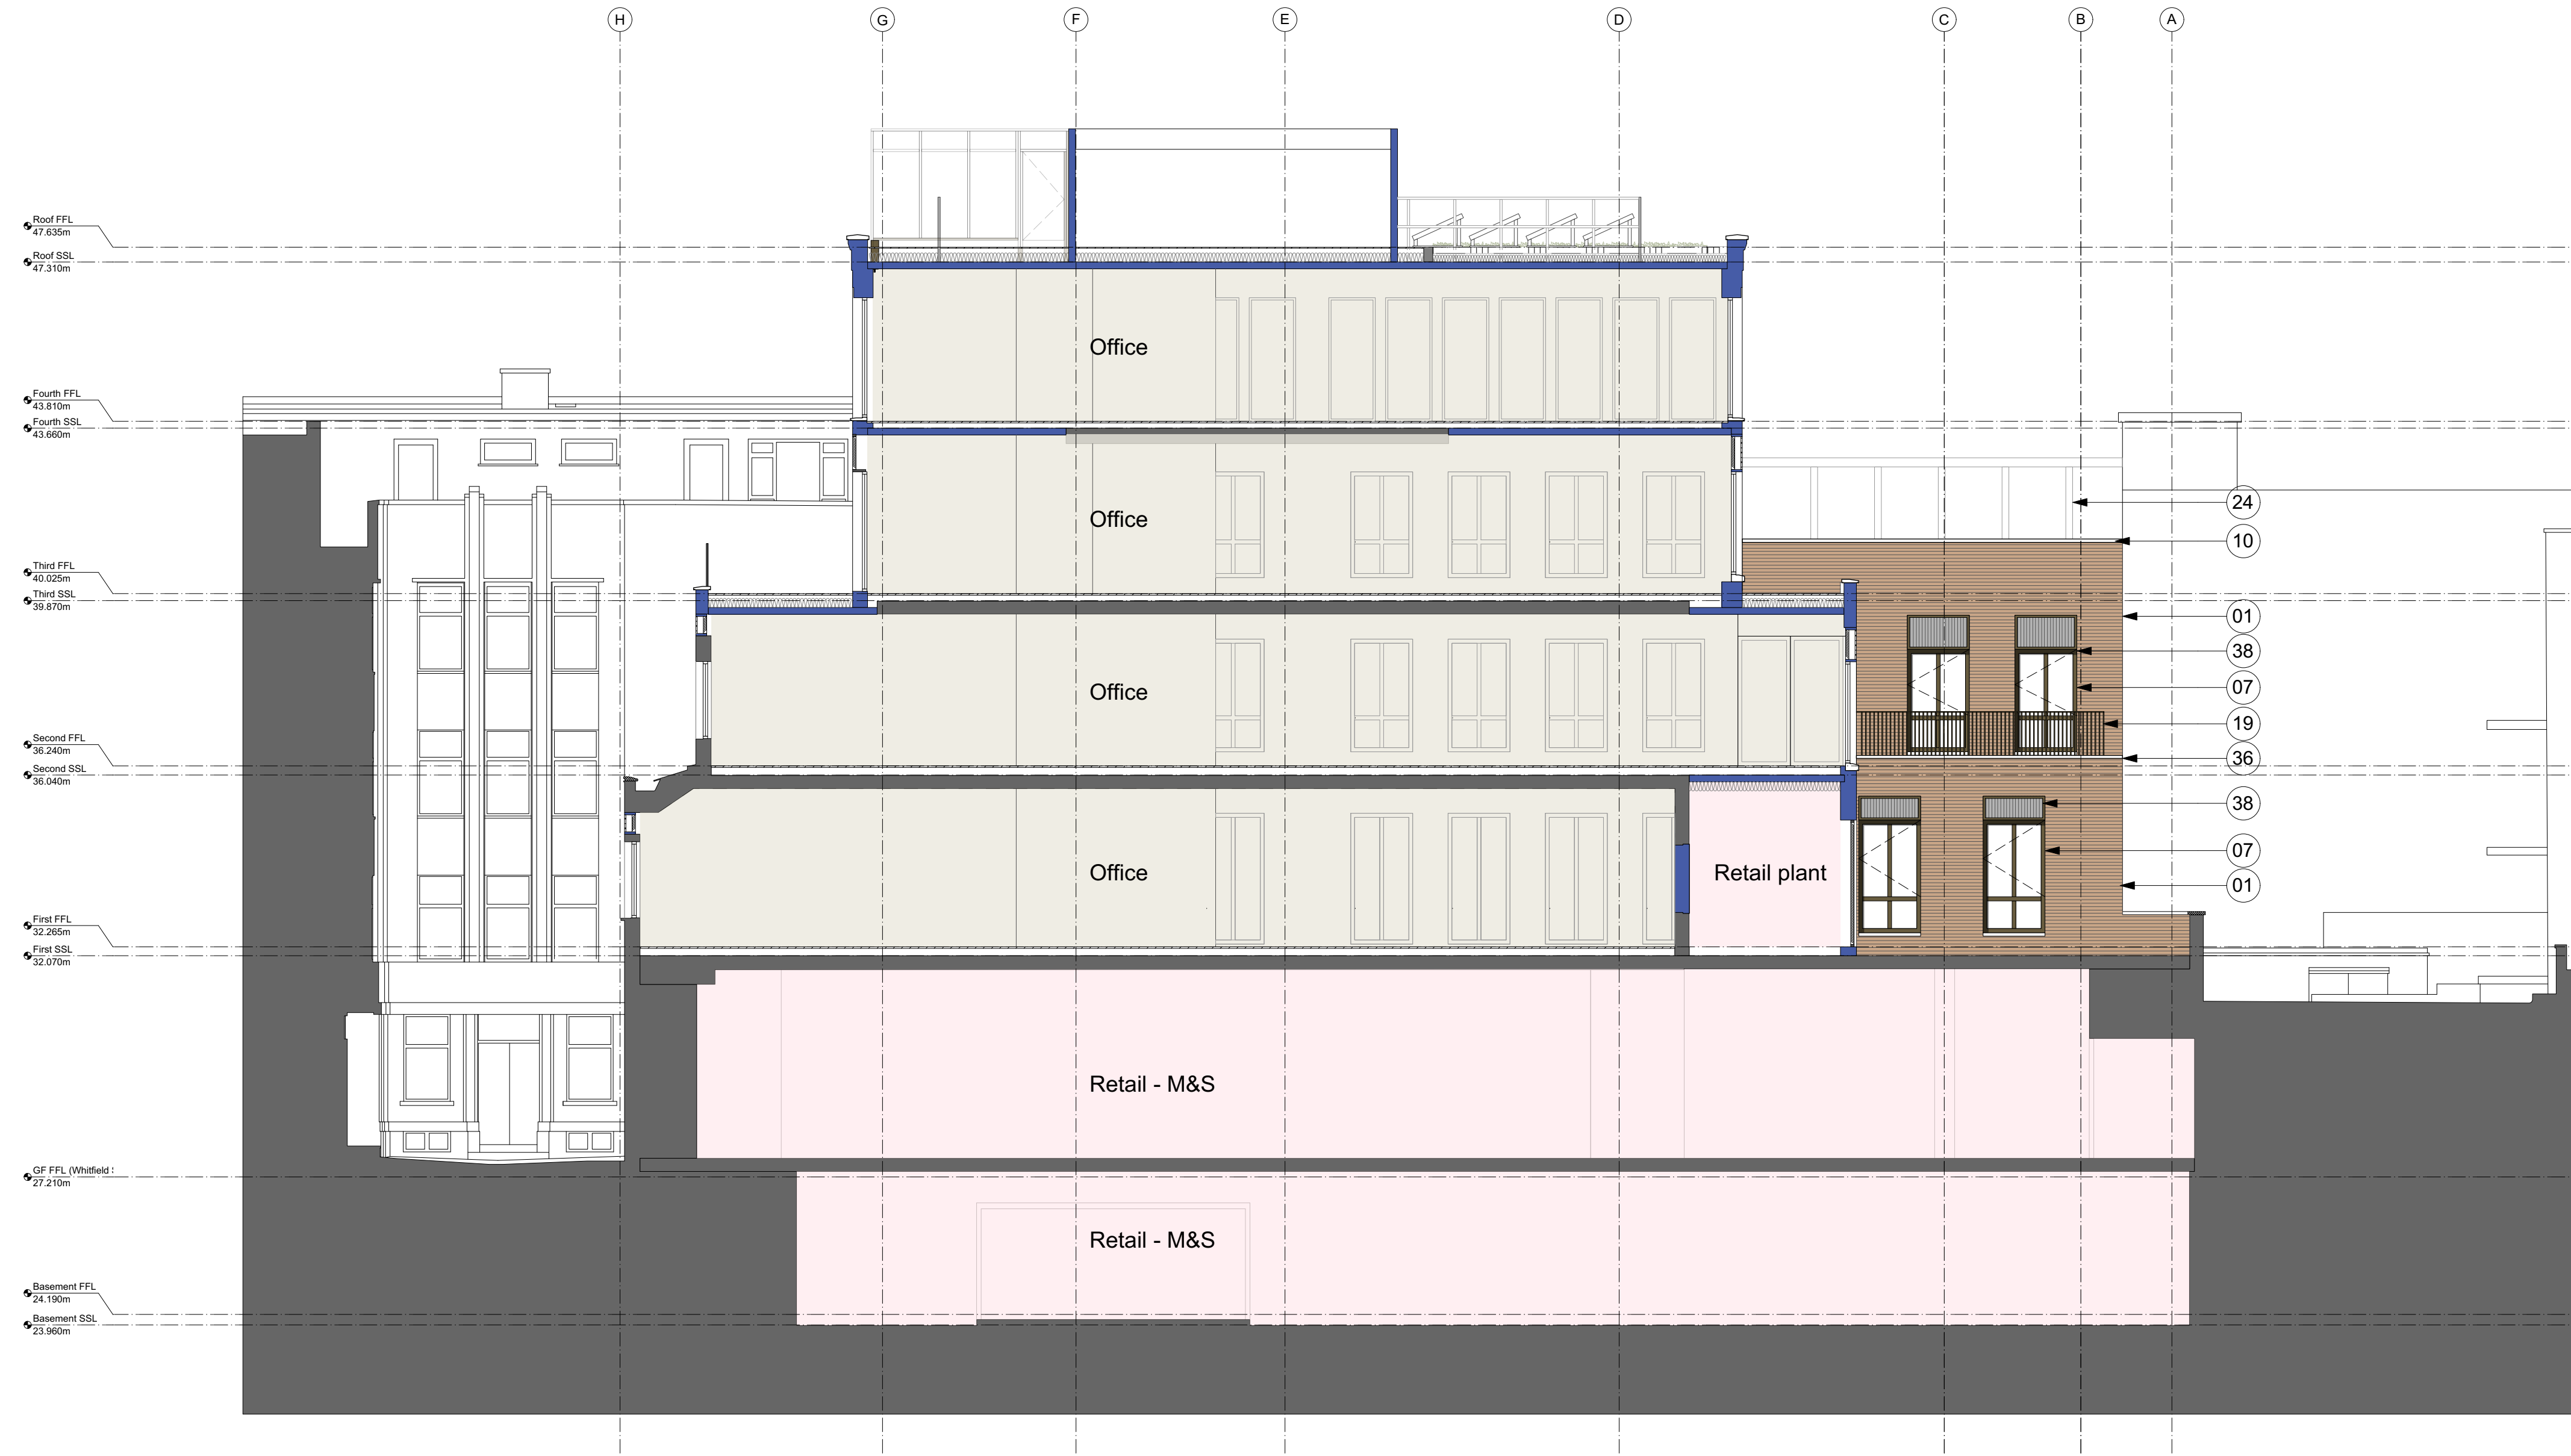

Notes

- 01 Brickwork type 1 with dark mortar
- 07 PPC dark bronze aluminium framed window/doors
- 10 Light coloured stone coping
- 19 PPC metal balustrade. Colour and finish to match window frame
- 24 Anodised metal frame pergola
- 36 PPC metal coping
- 38 Metal louvres above windows. Colour and finish to match window frames on upper levels

Existing Walls
New Walls

1 Proposed Section 04
Scale: 1:100



All dimensions to be checked on site prior to commencement of any works, and/or preparation of any shop drawings.
Sizes of and dimensions to any structural or services elements are indicative only. See structural and service engineers drawings for actual sizes / dimensions.
This drawing to be read in conjunction with all other Architect's drawings, specifications and other Consultant's information.
All proprietary systems shown on this drawing are to be installed strictly in accordance with the Manufacturers/Suppliers recommended details.
Any discrepancies between information shown on this drawing and any other contract information or manufacturers/suppliers recommendations is to be brought to the attention of the Architect.

Revision	Date	Amendment
PL1	29/08/2023	Issued for Planning Application
PL2	15/09/2023	Rear elevation parapet updated to suit GA plan

Date	February '23	Project	Whitfield Street	Job Ref.	430
Scale	1:100@A1	Drawn	DM	Check	JN
Status	PLANNING	Client Ref	430(GA)304	Drwg. no.	430(GA)304
Hale Brown Architects Ltd. Unit 1.04, Edinburgh House, 170 Kennington Lane, London, SE11 5DP		T: 020 3735 7442		E: mail@halebrown.com W: www.halebrown.com	