

NOTES

- PROPOSED GRP SHROUD TO BE INSTALLED
- PROPOSED 7.5m HIGH BESPOKE FLI MONOPOLE C/W NEW SLIMLINE HEADFRAME TO BE INSTALLED TO PROPOSED STEELWORK
- PROPOSED GRILLAGE TO BE INSTALLED ON ROOFTOP SUPPORTED BY 4No. PLINTHS
- PROPOSED 3No. ANTENNAS AT 26.8m TO BE INSTALLED TO PROPOSED HEADFRAME
- PROPOSED 3No. ANTENNAS AT 28.115m TO BE INSTALLED ONTO PROPOSED HEADFRAME
- PROPOSED 12No. RRUS TO BE INSTALLED ON RAILS FIXED TO PROPOSED GANTRY POLES
- PROPOSED 1No. OUTDOOR PERCY PSU INSTALLED ON PROPOSED GRILLAGE PLATFORM
- PROPOSED 2No. FLAT PACK FRAME TO BE INSTALLED ON PROPOSED STEELWORK

- CTIL 3No. ANTENNA AT 25.0m MEAN TO BE REMOVED
- CTIL 3No. ANTENNA AT 25.7m MEAN TO BE REMOVED

NOTE:  
SHROUD SHOWN INDICATIVELY

**THIS DESIGN COMPLIES WITH CELLNEX ICNIRP STANDARD UK-DE-PRO-0020**

PROJECT No.	COM-0007834
CSID	13622022
VFID	78784_1
CSR	2442
CELL No.	244202

BT SKYLINE No.					
NW0031					
23	206137	MAJOR AMEND	15/05/23	HFC	HFC
22	206137	MAJOR AMEND	22/04/22	HFC	HFC
21	195418	MASTER UPDATE	03/12/21	PMD	MCD
20	N/A	DEMISE AMEND	04/08/21	WHP	WHP
19	206137	MINOR AMEND	10/02/21	HFC	HFC
ISS	REVISION	DATE	DRN	APP	



SITE No **166657**  
**EUSTON TE**  
**EUSTON ROAD**  
**CAMDEN**  
**GREATER LONDON 3**  
**NW1 2BH**


NGR **TQ 29740 82540**  
 OS GRID **529740 182540**

TITLE  
**SE ELEVATION ENHANCED**  
**PROPOSED**  
**CTIL**

SCALE **1:200**

DRAWN	HF	27/02/13
APPROVED	HFC	15/05/23

DRG No.	Sheet 6 of 8	Rev
<b>166657-22-150-MD023</b>		<b>23</b>

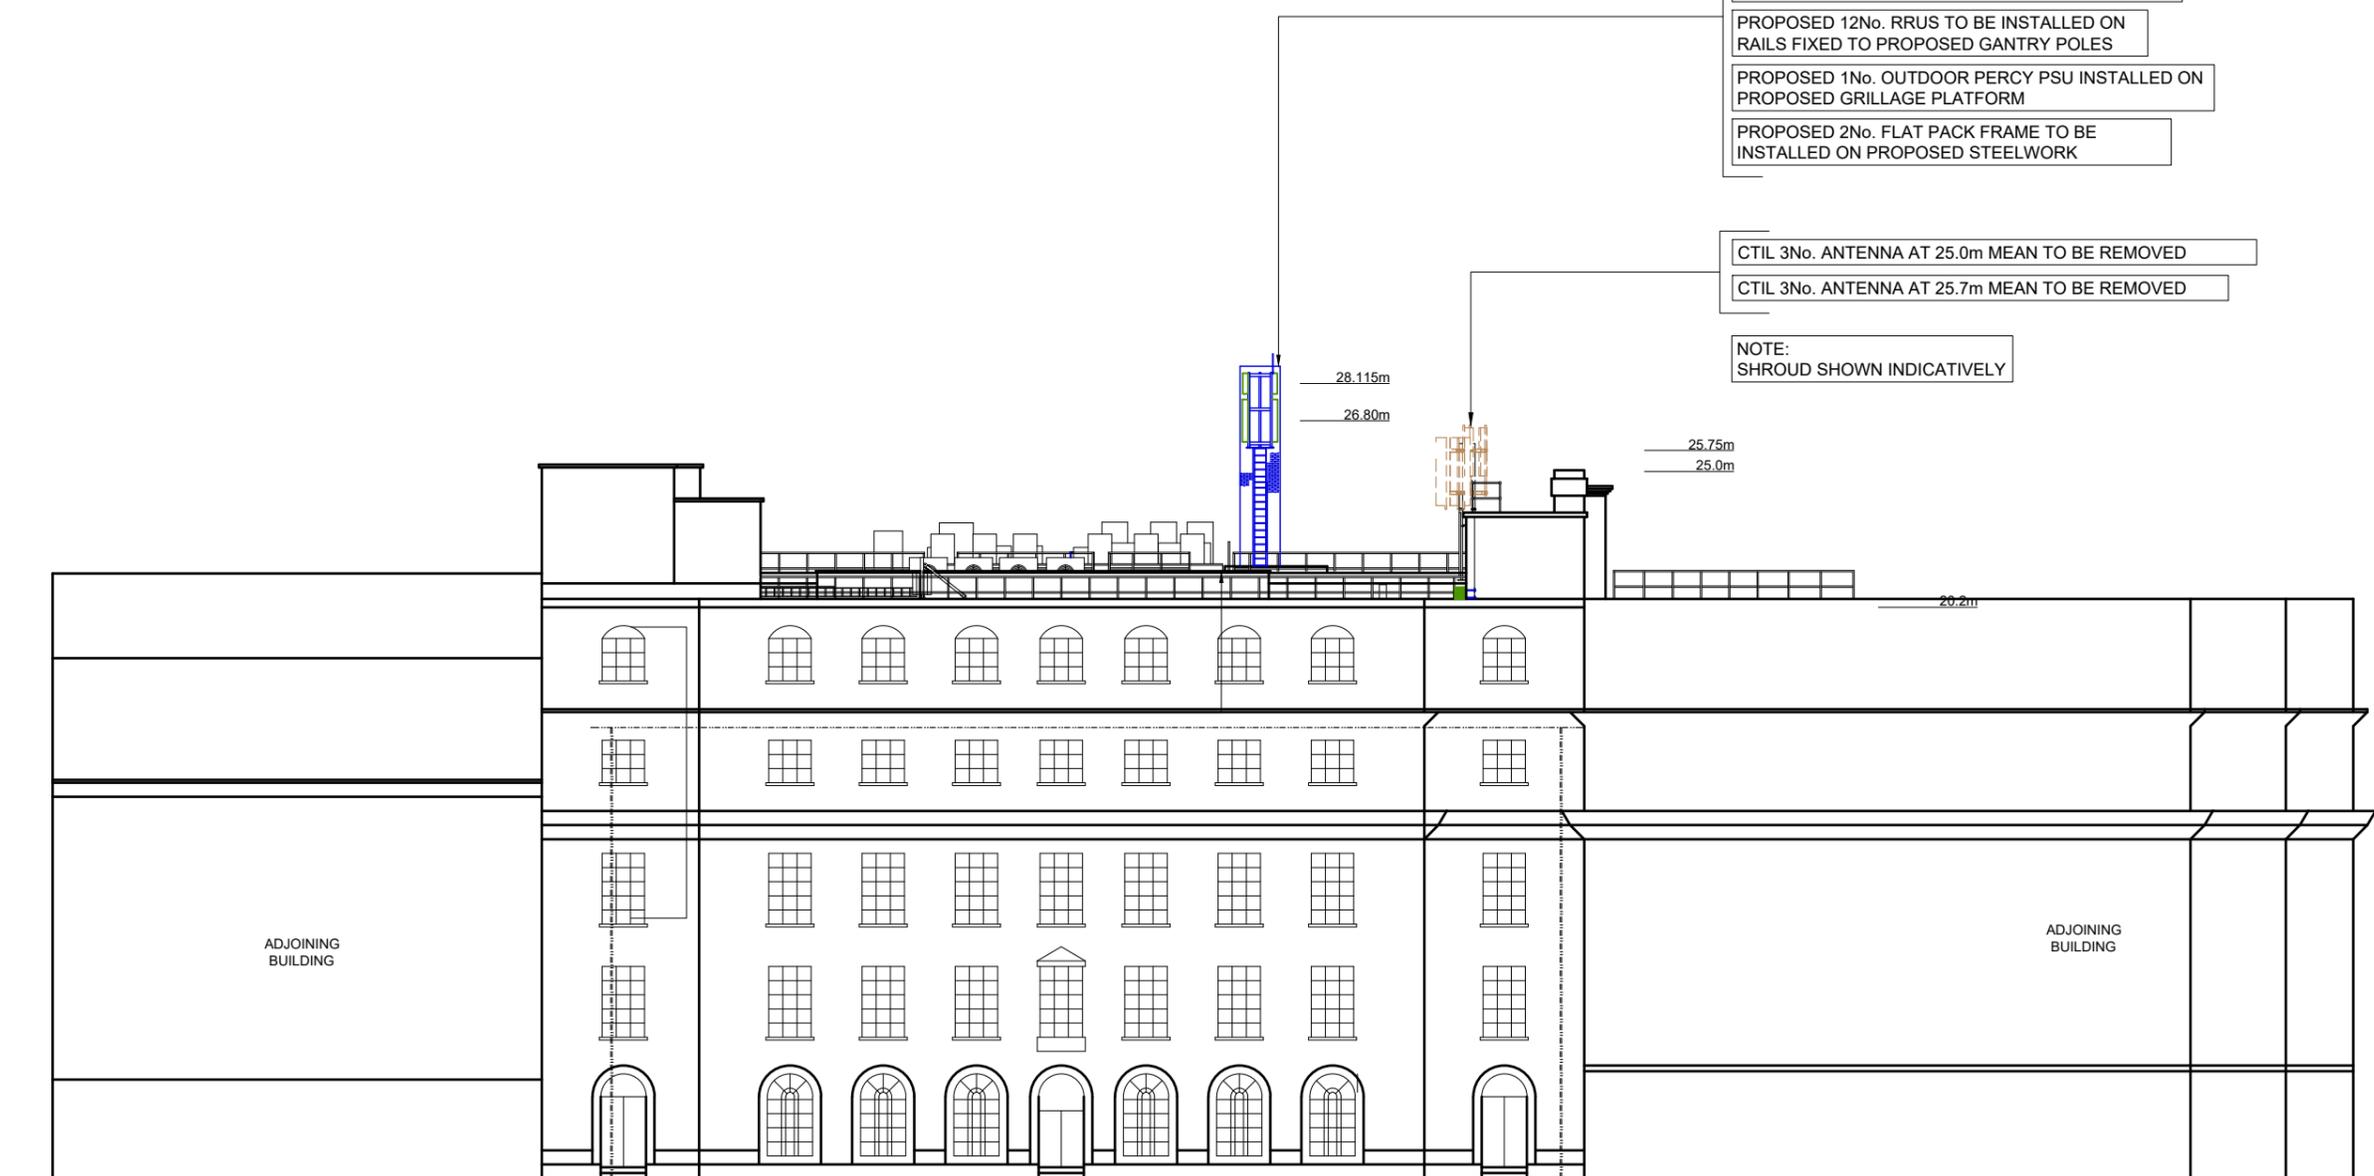

**SOUTH EAST ELEVATION**

FEINT DETAILS INDICATE LOCATIONS RESERVED FOR OTHER PROPOSALS WHICH MAY BE THE SUBJECT OF SEPARATE APPLICATIONS