

NOTES

NOTE:  
 SHROUD SHOWN INDICATIVELY

**THIS DESIGN COMPLIES WITH  
 CELLNEX ICNIRP STANDARD  
 UK-DE-PRO-0020**

PROJECT No.	COM-0007834
CSID	13622022
VFID	78784_1
CSR	2442
CELL No.	244202

BT SKYLINE No.					
<b>NW0031</b>					
23	206137	MAJOR AMEND	15/05/23	HFC	HFC
22	206137	MAJOR AMEND	22/04/22	HFC	HFC
21	195418	MASTER UPDATE	03/12/21	PMD	MCD
20	N/A	DEMISE AMEND	04/08/21	WHP	WHP
19	206137	MINOR AMEND	10/02/21	HFC	HFC
ISS	REVISION	DATE	DRN	APP	



CELLNEX UK  
 R+, 4TH FLOOR, 2 BLAGRAVE STREET, READING, RG1 1AZ  
 Tel. 020 4526 8553

SITE No **166657**  
**EUSTON TE**  
**EUSTON ROAD**  
**CAMDEN**  
**GREATER LONDON 3**  
**NW1 2BH**

NGR **TQ 29740 82540**

OS GRID **529740 182540**

TITLE  
 SITE PLAN ENHANCED  
 PROPOSED  
 CTIL


SCALE **1:200**

DRAWN **HF** **27/02/13**

APPROVED **HFC** **15/05/23**

DRG No. **166657-22-100-MD023** Sheet 2 of 2 Rev

**23**

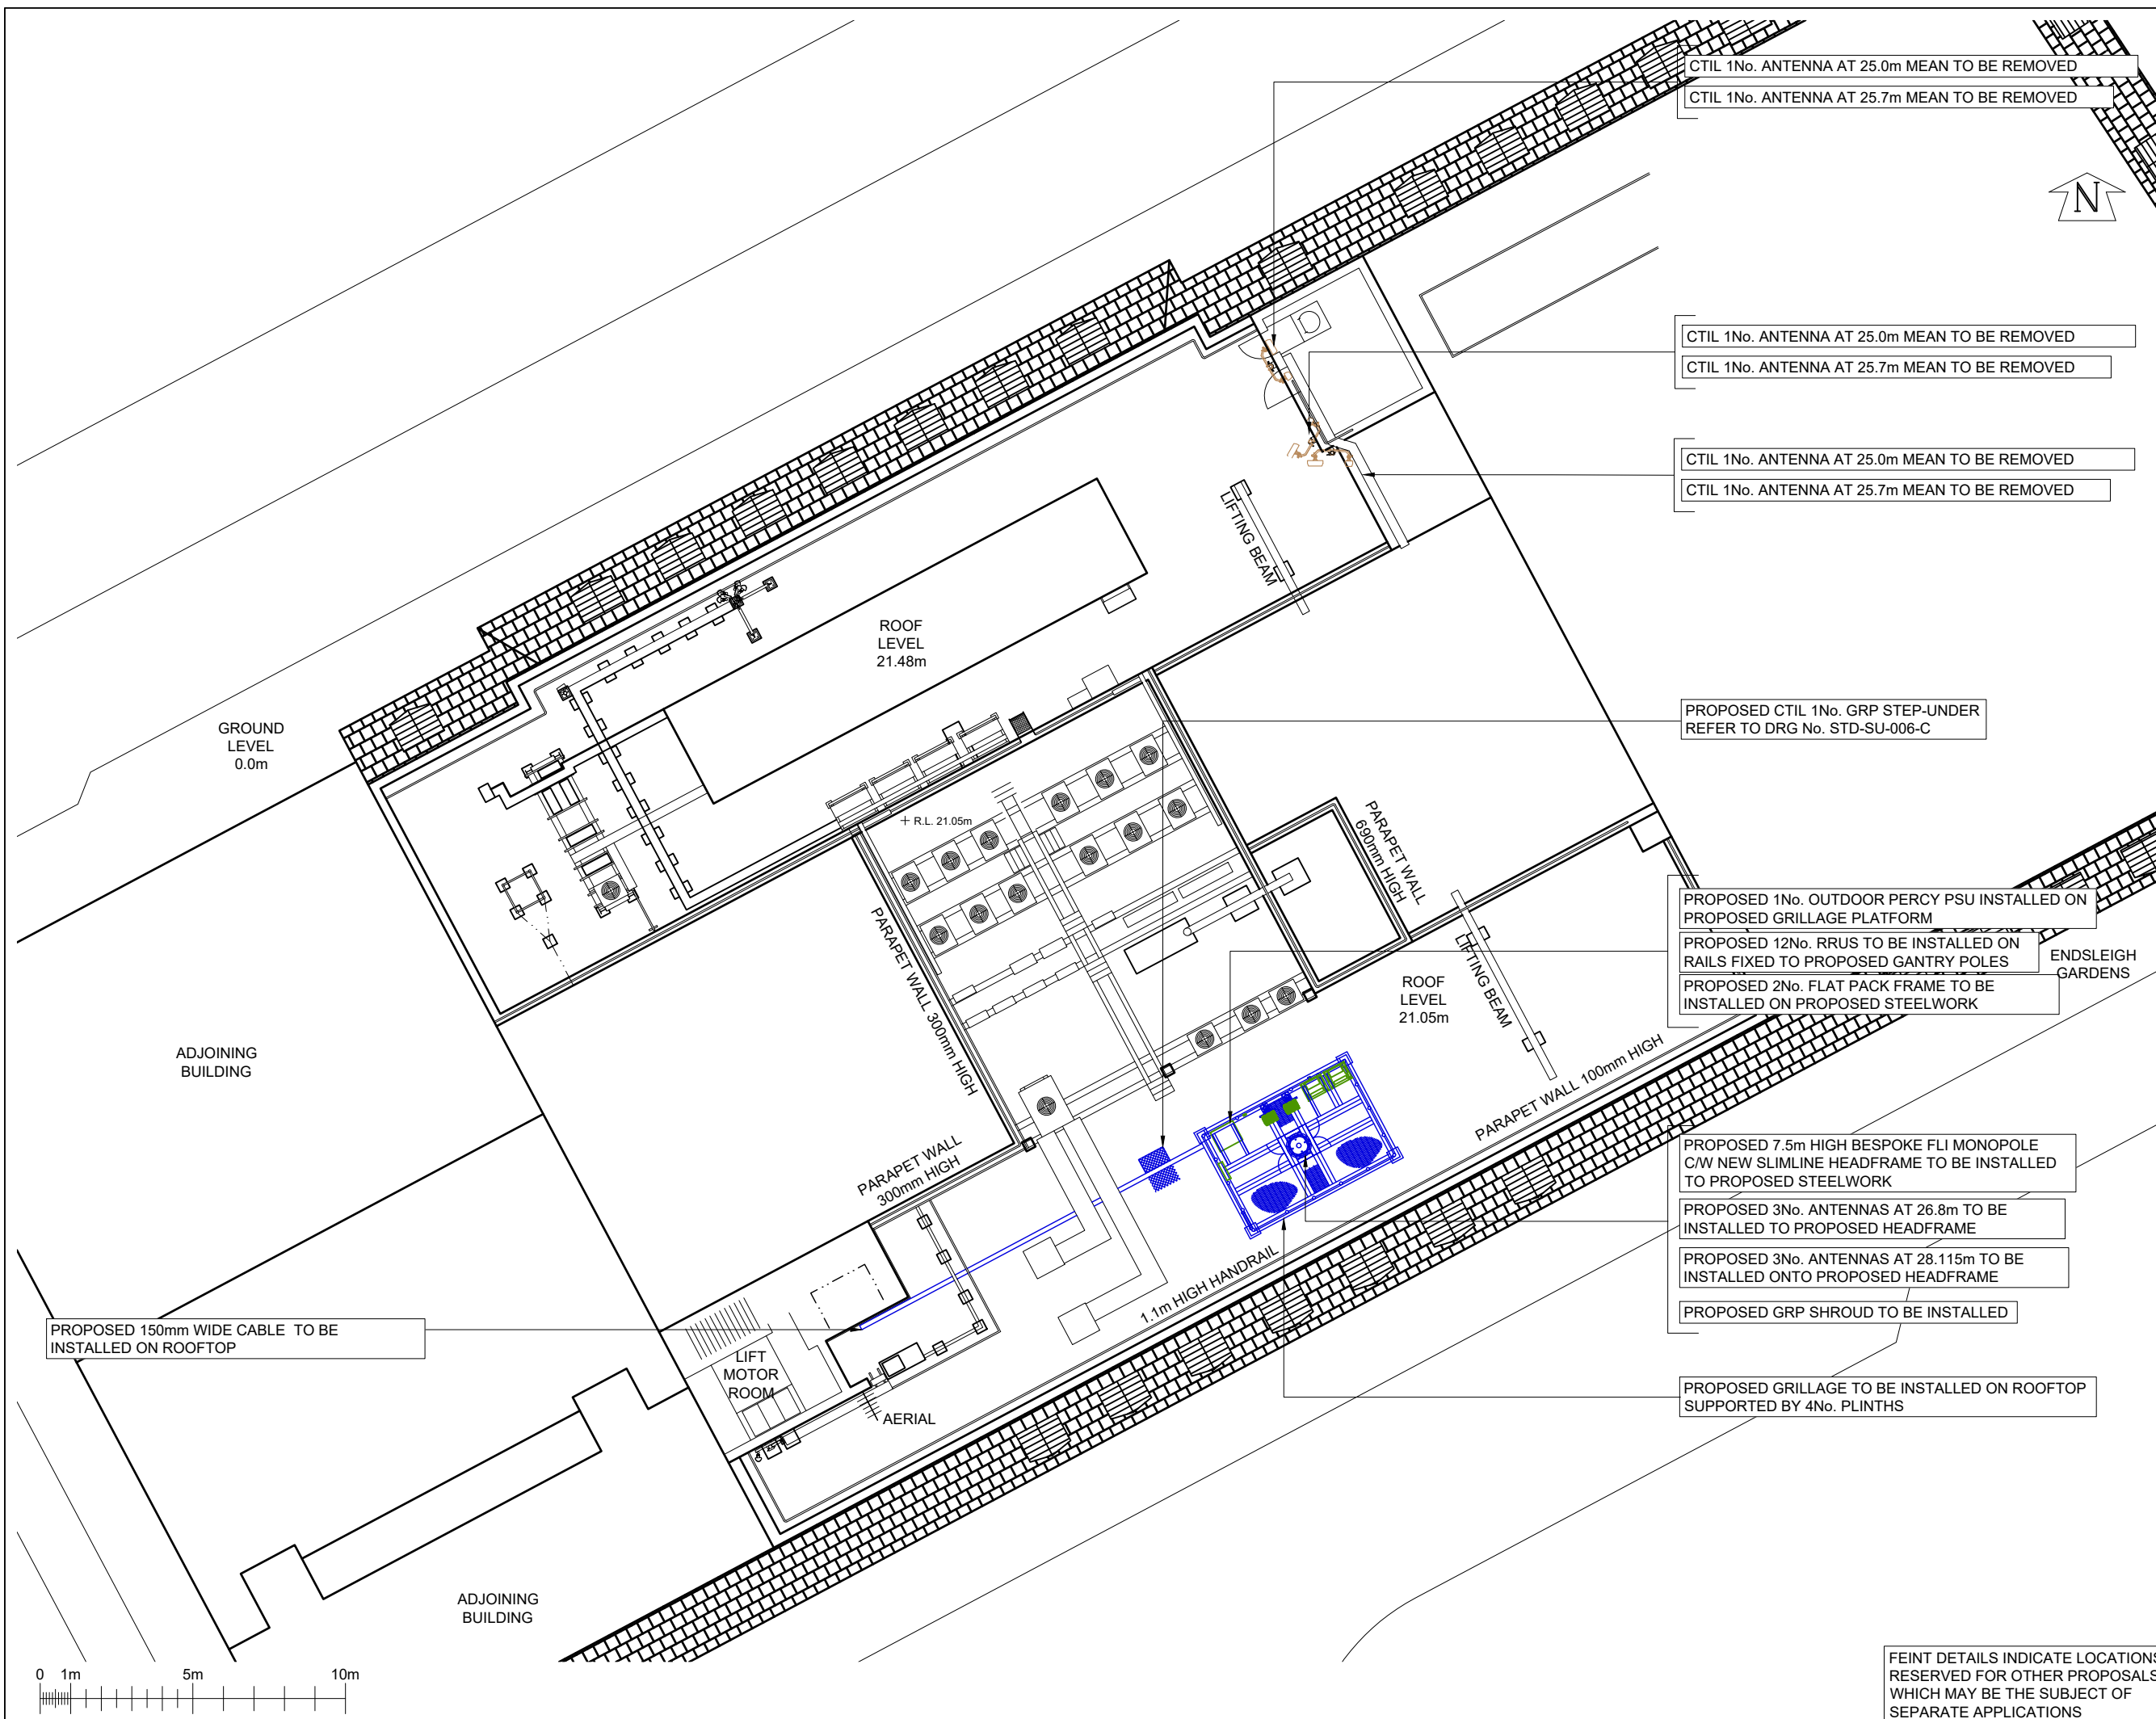

FEINT DETAILS INDICATE LOCATIONS RESERVED FOR OTHER PROPOSALS WHICH MAY BE THE SUBJECT OF SEPARATE APPLICATIONS

