


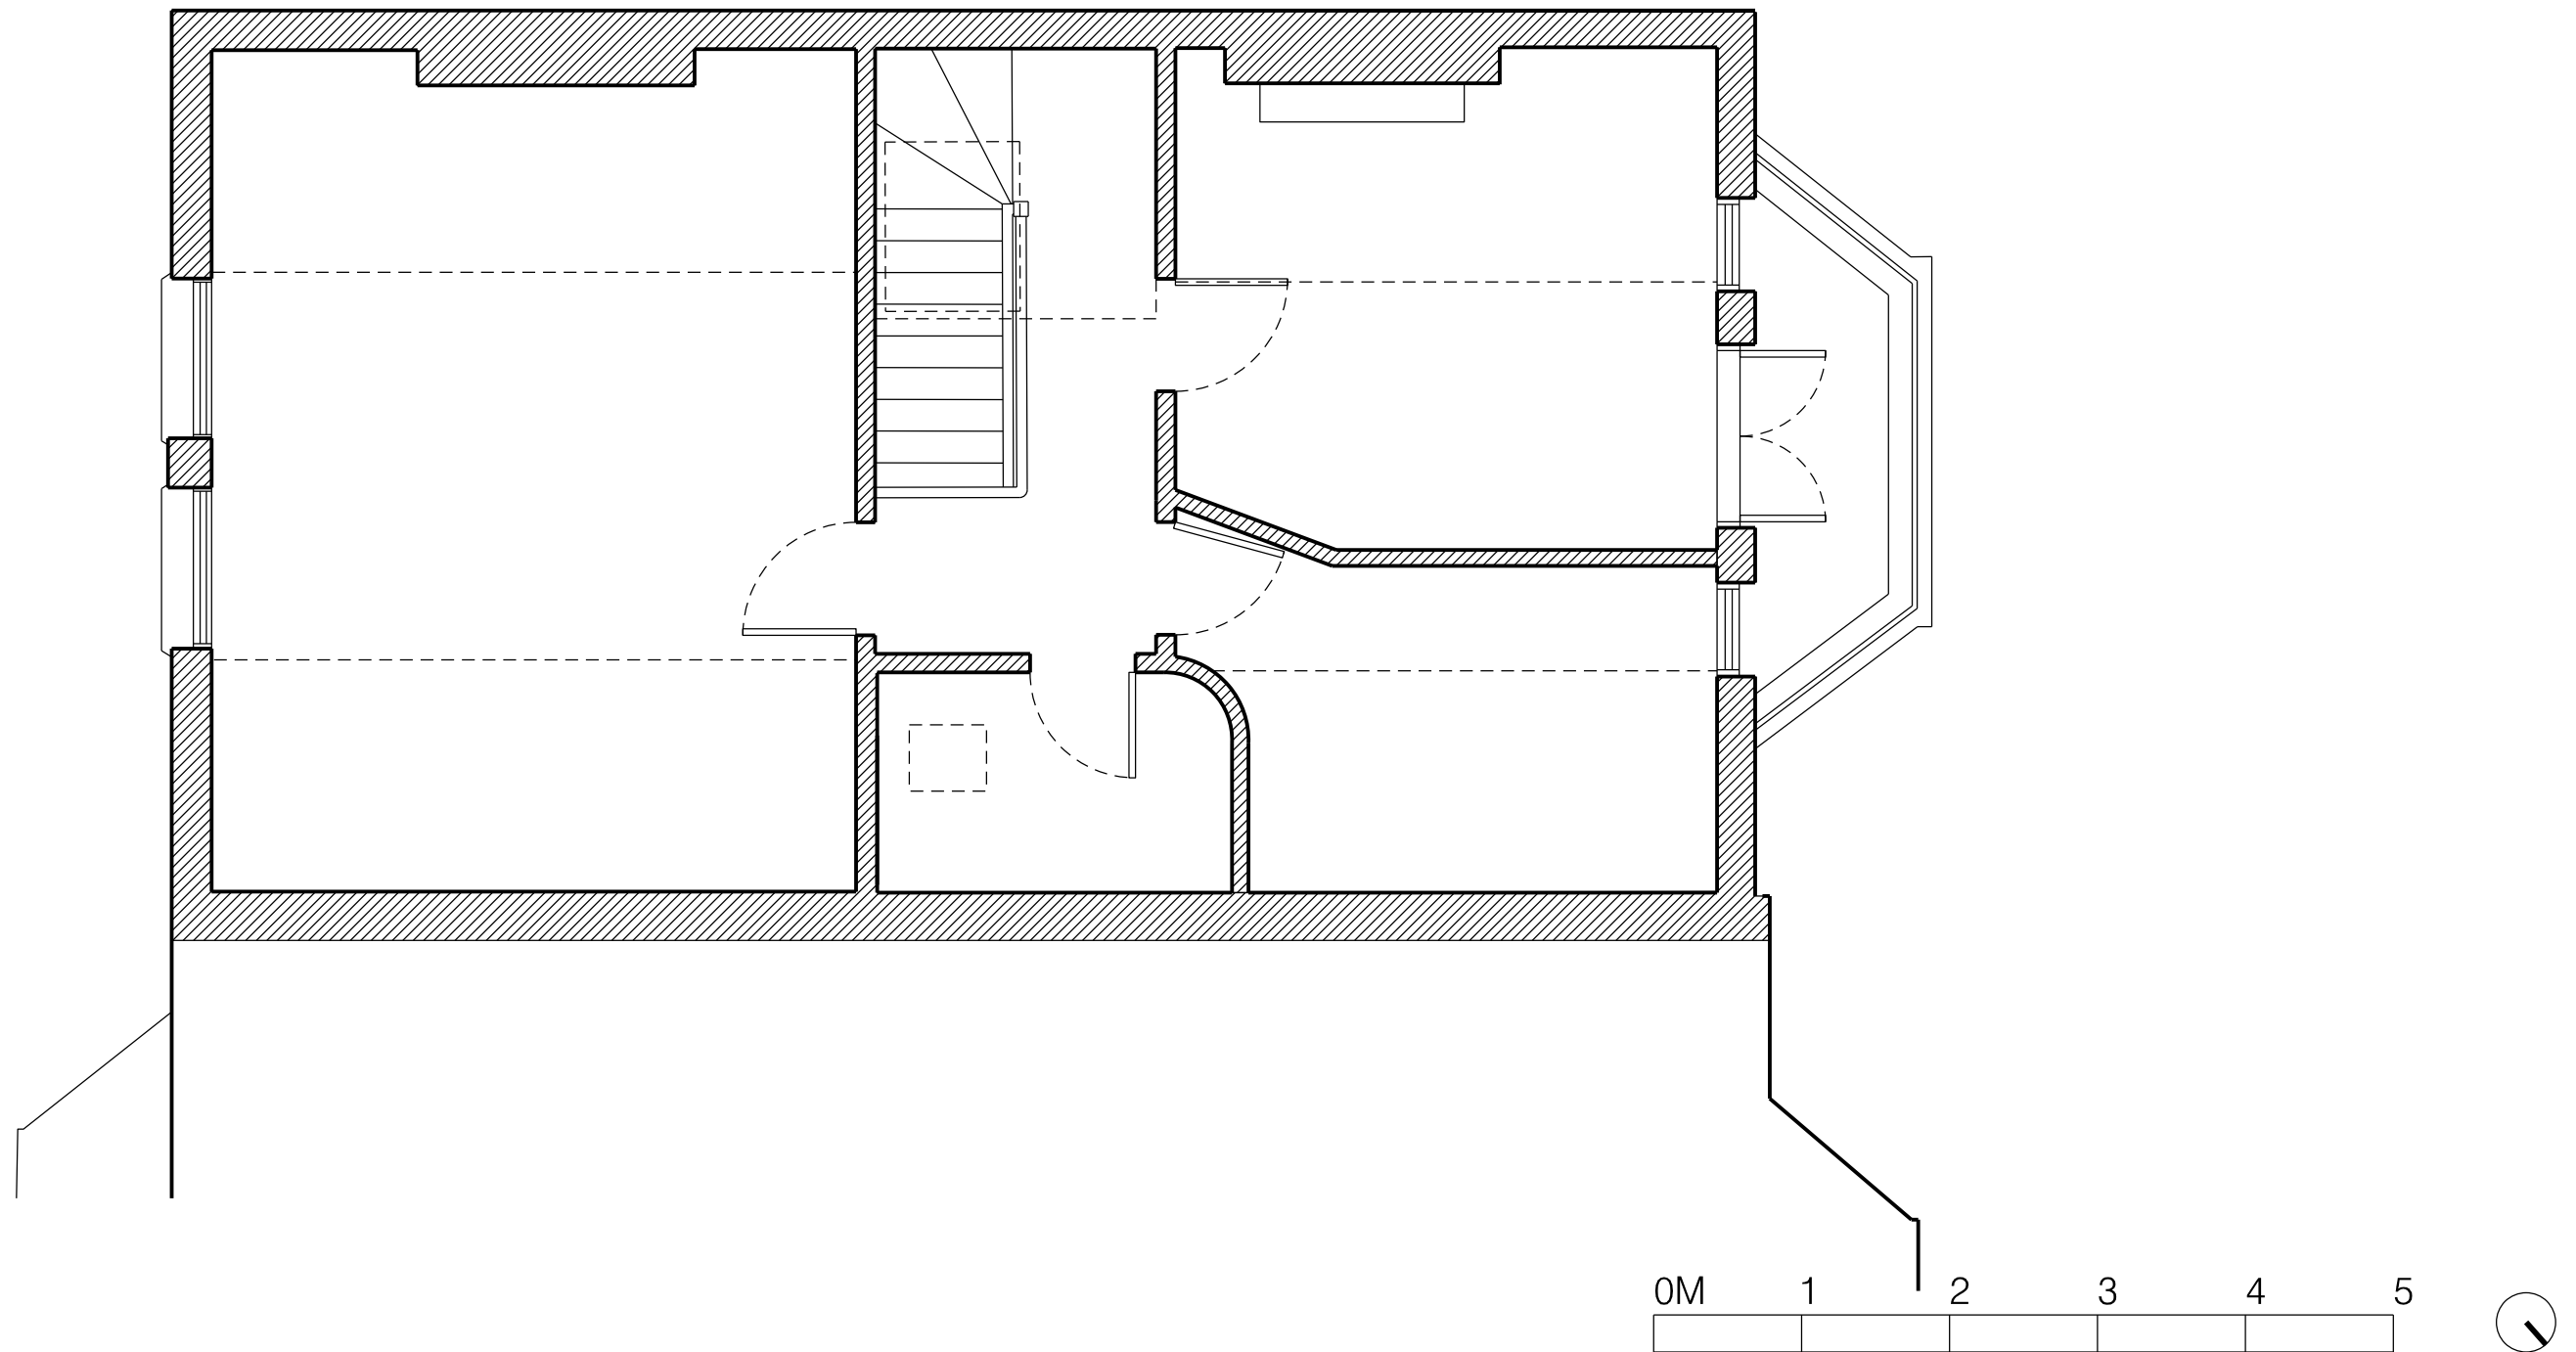

Pierre Maré Architects 64 Aberdeen Road, N5 2XB T: + 44 7957618896 London United Kingdom E: pierre@pierremare.com	Note: Unless indicated, this drawing is for information purposes only Do not scale, use figured dimensions only All discrepancies or errors to be reported to the Architect	Issue /Date /Revision Tender /13-04-22 /T1	Project 45 CANFIELD GARDENS, NW6 3JL Drawing Name Scale 1:50 / Original Size A3 EXISTING SECOND FLOOR PLAN	Drawing Number 53 Revision T1
--	---	--	--	---