


notes
Do not scale from drawing
Drawing indicates design intent only
Any subsequent approvals do not release the trade obligations under the trade contract
The trade contractor is responsible for taking and checking site dimensions
Report all conflicts of information to the Architect
If in doubt ask

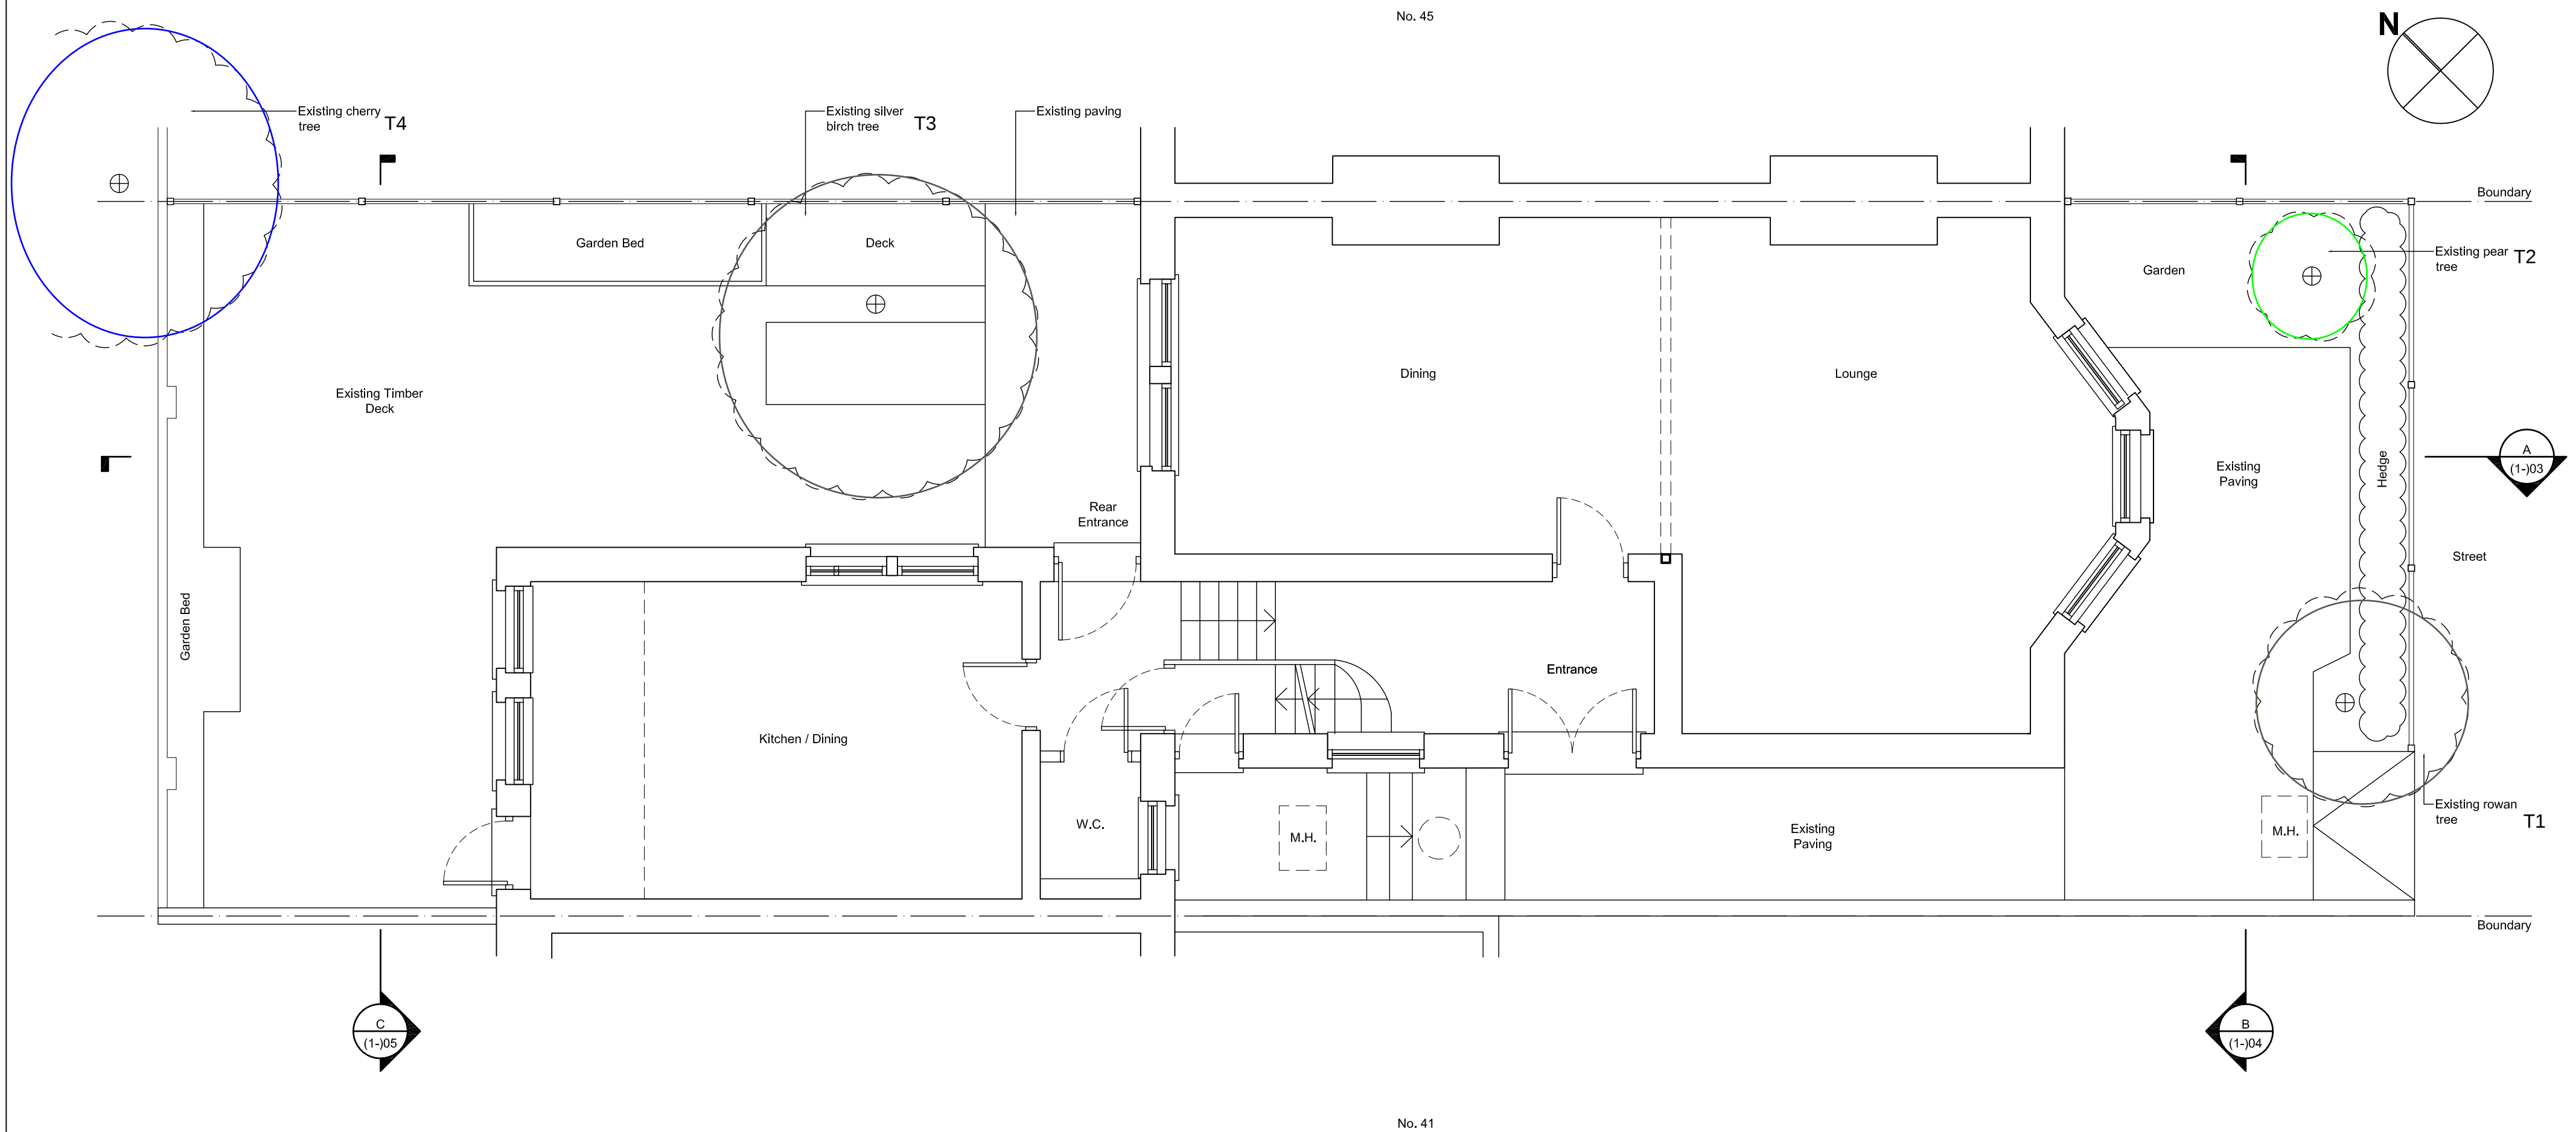

FOR PLANNING
APPLICATION ONLY

rev:	description:	date: 25/06/2016
Tree Survey Map - TMS/43CroftdownRd		
Tree numbers -	T1	
BS Categories -	A - Green	
	B - Blue	
	C - Grey	
	U - Red	

client

43 CROFTDOWN ROAD
LONDON
NW5 1EL



walker + martin
architecture + interior design
morelands building, 9-15 old st.
london ec1v 9hl
t 0207 253 8624 f 0207 253 8625
www.walkerandmartin.co.uk

title EXISTING GROUND FLOOR PLAN			
dwg status ■ information ☐ tender ☐ construction ☐ as built	date 26.11.2014	job no 21525	
	scale 1: 50@A2	drawing no pl(1-)02	revision —