





Front Elevation

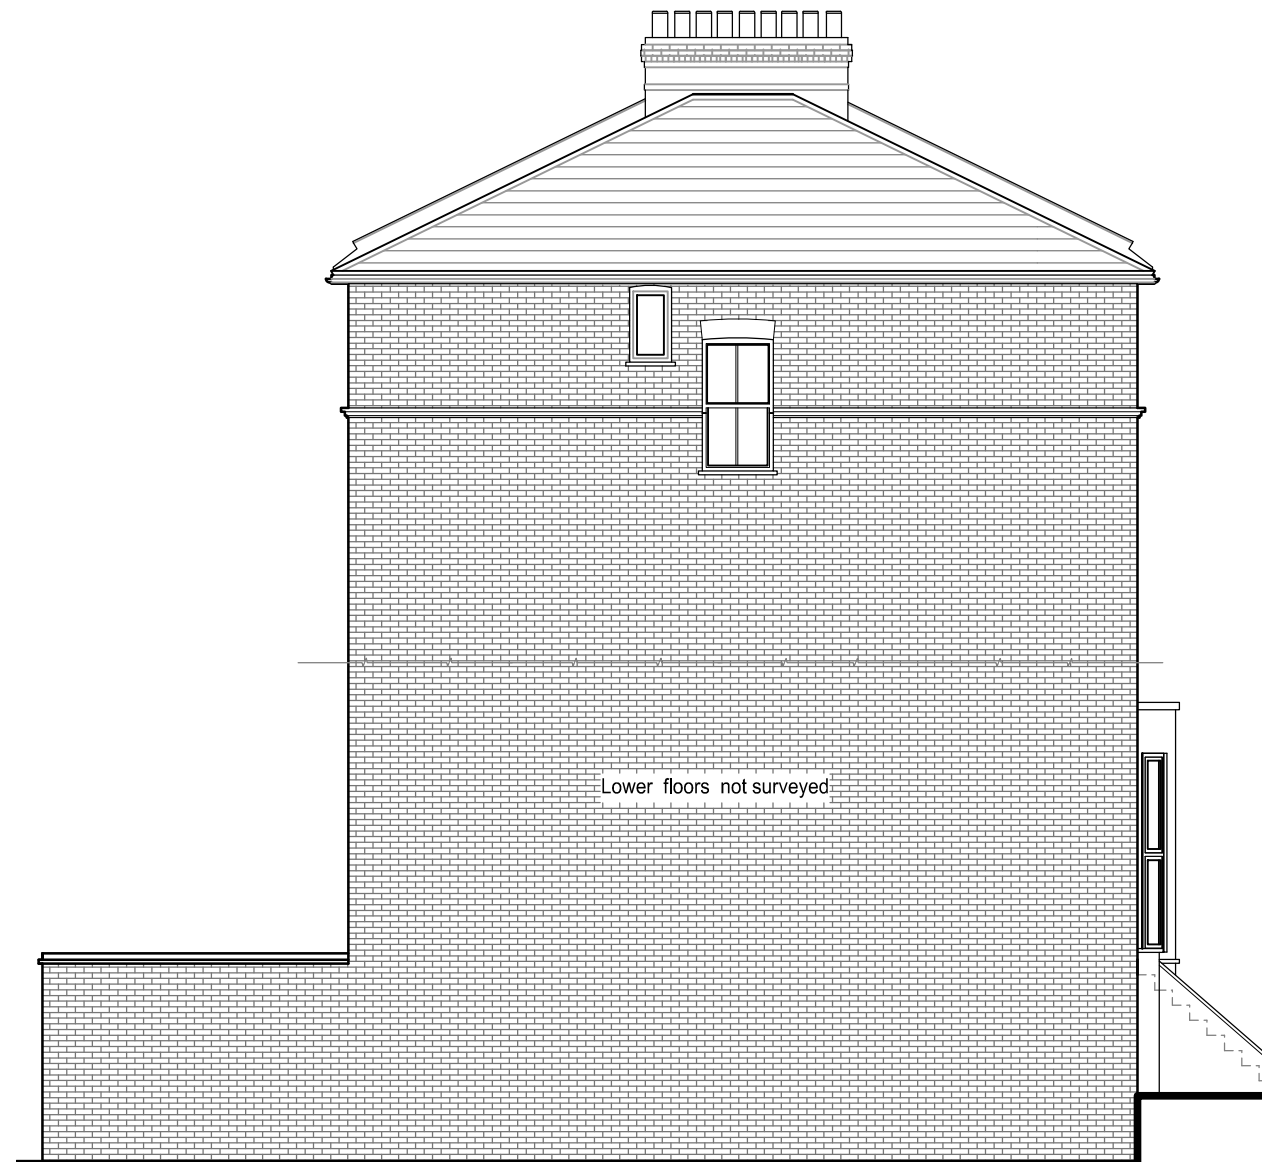


Side Elevation

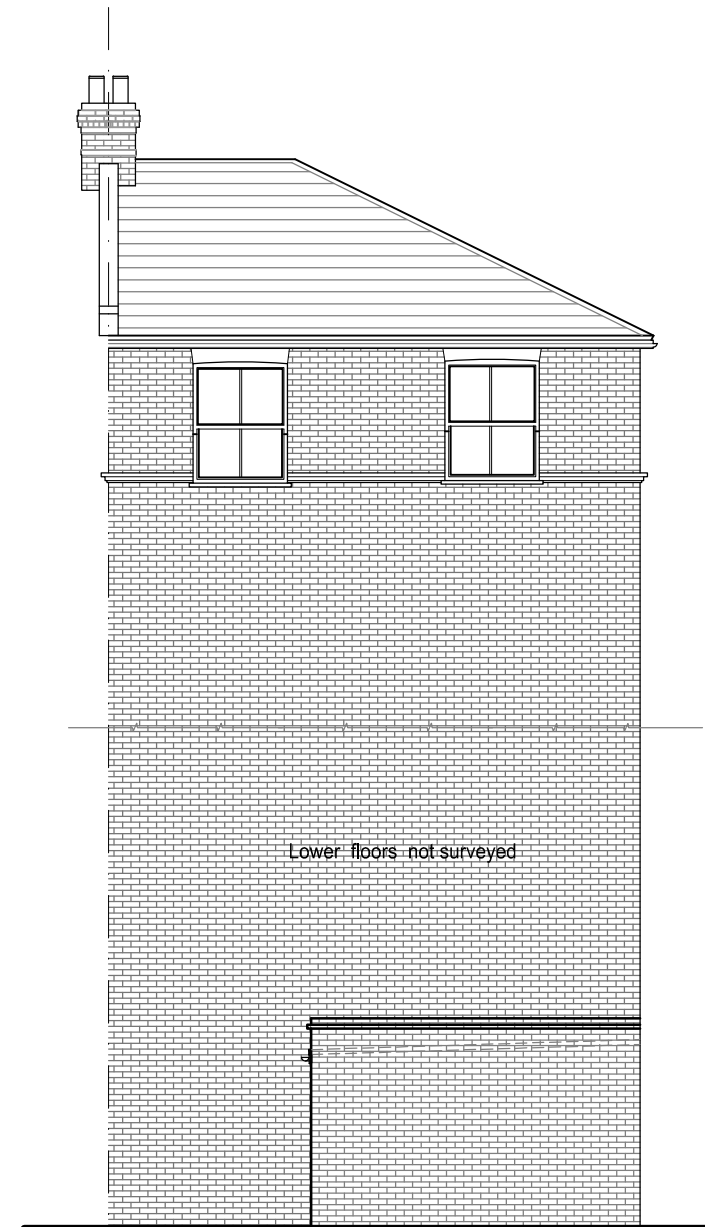

Rear Elevation



Client	DANNY BLOOMFIELD	
Project	6D CAVERSHAM ROAD LONDON NW5 2DU	
Job Title	LOFT CONVERSION	
Drawing Title	Existing Elevations	
Drawn	nuspace	Checked nuspace
Date	AUGUST 2023	Scale 1:100 @ A3
Drawing No.	103 (P)	Amendment -



YOUR LOCAL LOFT SPECIALIST
0870 609 1014
WWW.NUSPACE.CO.UK

