

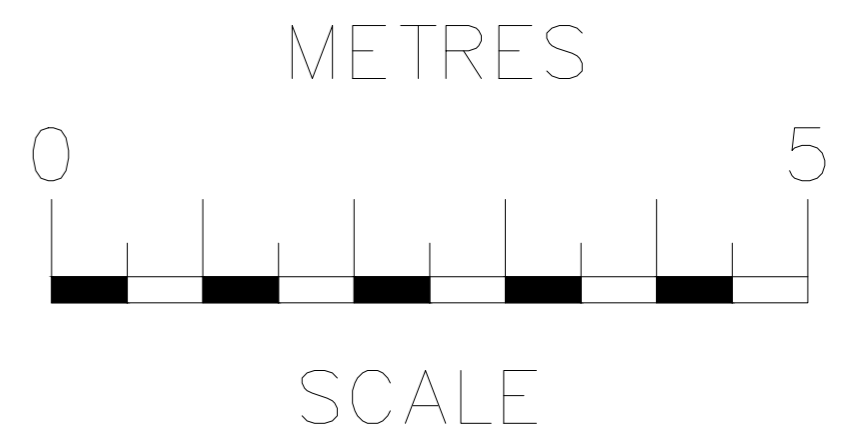



Ground Floor Plan

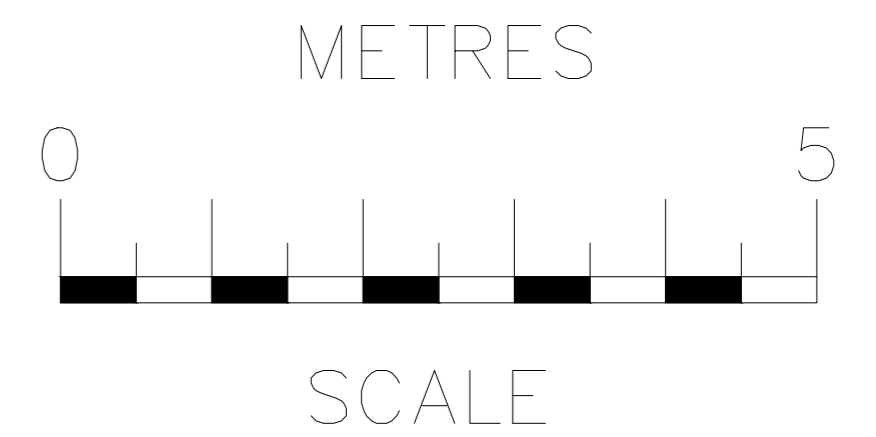


rev	date	description
RB Design <small>3 Acorn Avenue, Crawley Down, Crawley, West Sussex RH10 4AL Tel: 01342 523 766 Mob: 07988 998 928 e-mail: info@russbouditchdesign.co.uk</small>		
<small>project</small> 17 Briary Close, London, NW3 3JZ	<small>drawing</small> WORKS	<small>date</small> 04.05.23
<small>client</small> Grong Wang	<small>PLANS PROPOSED</small>	<small>scale</small> 1:50 <small>drawing no.</small> PLN 04

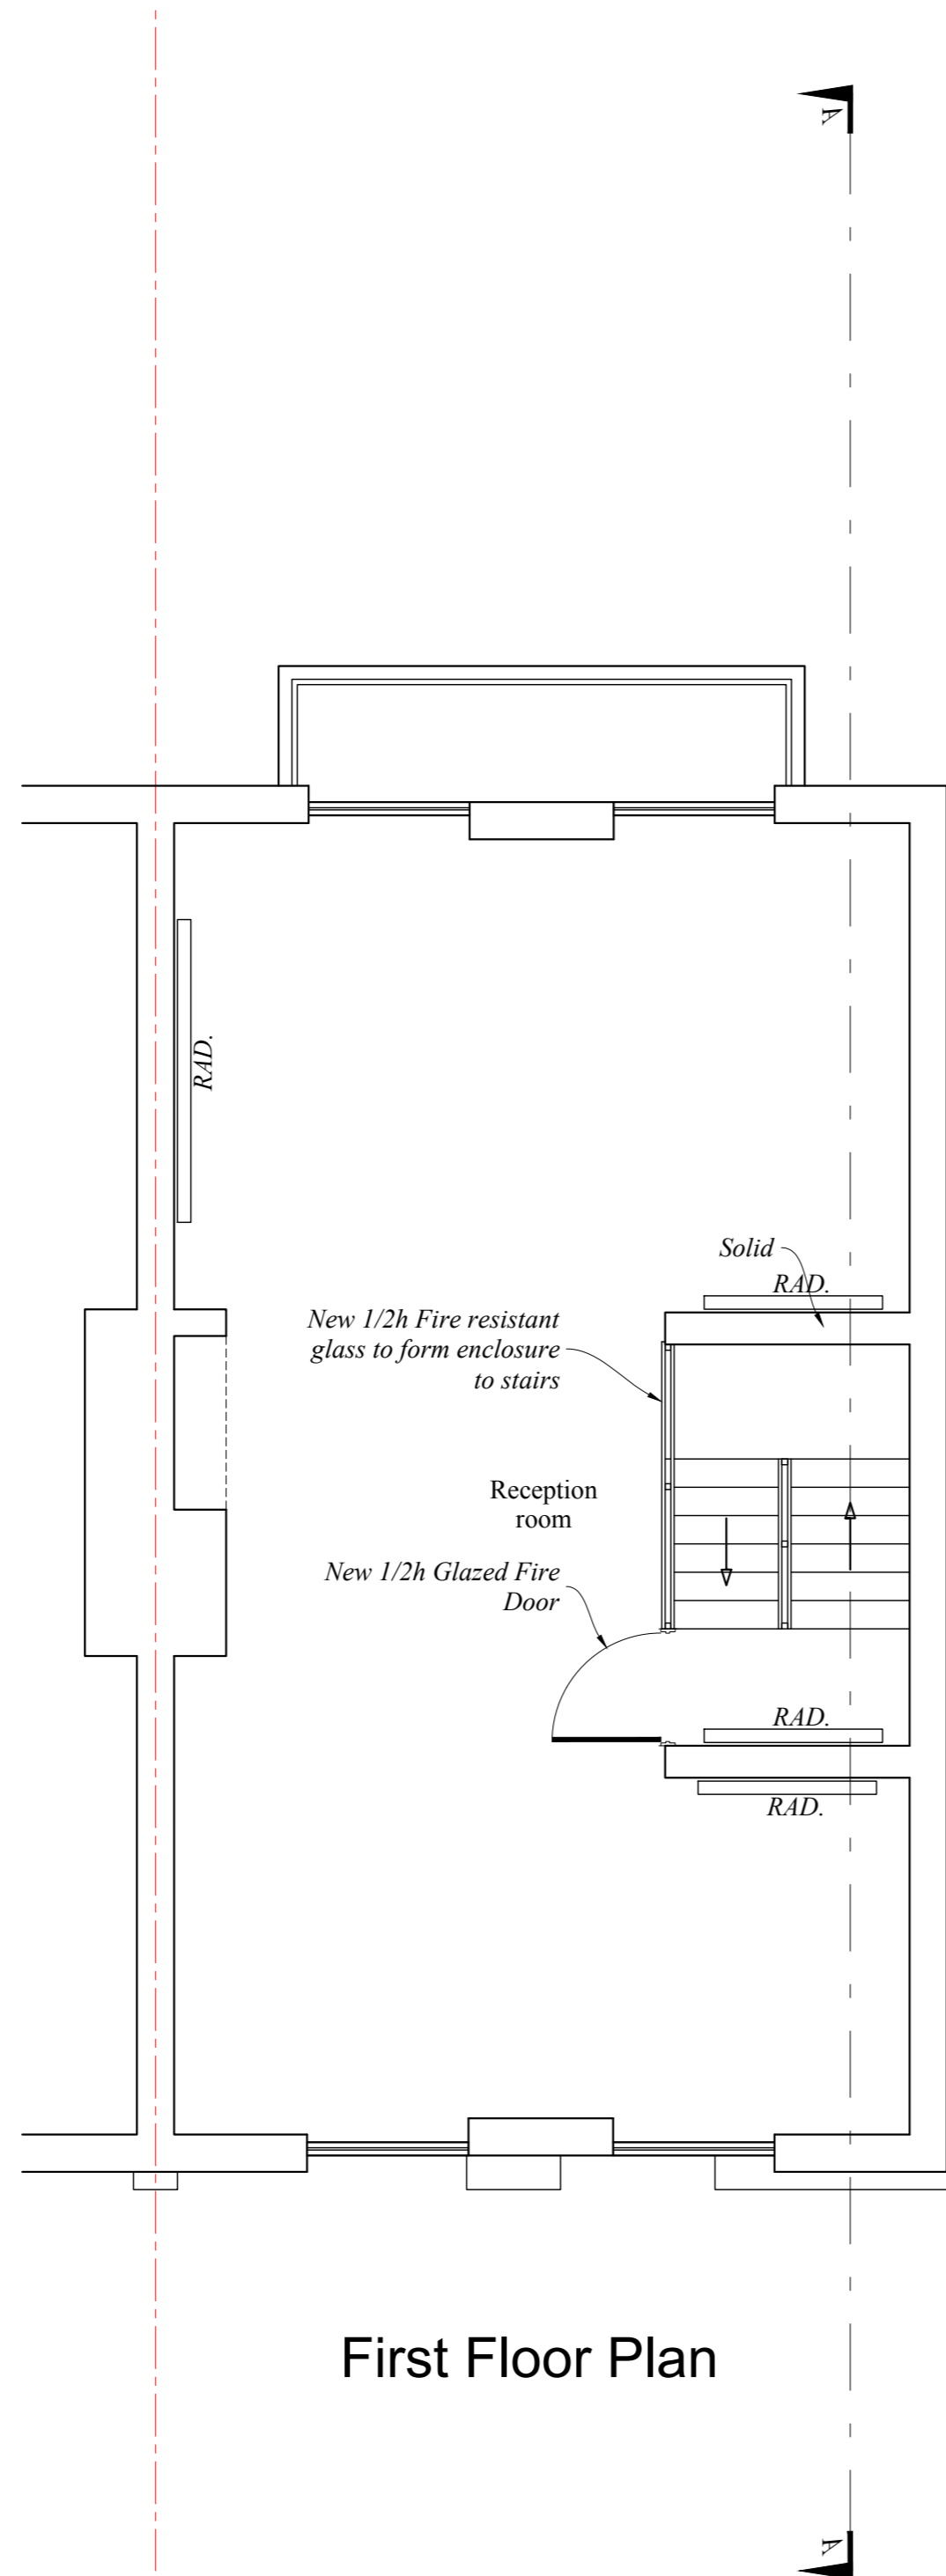


rev	date	description	
RB Design <small>3 Acorn Avenue, Crawley Down, Crawley, West Sussex RH10 4AL Tel: 01342 523 766 Mob 07988 998 928 e-mail: info@russbouditchdesign.co.uk</small>			
project	17 Briary Close, London, NW3 3JZ	drawing	WORKS
date	04.05.23	scale of	1:50
job no		drawing no	PLN 05
drawn	Grong Wang	PLANS PROPOSED	

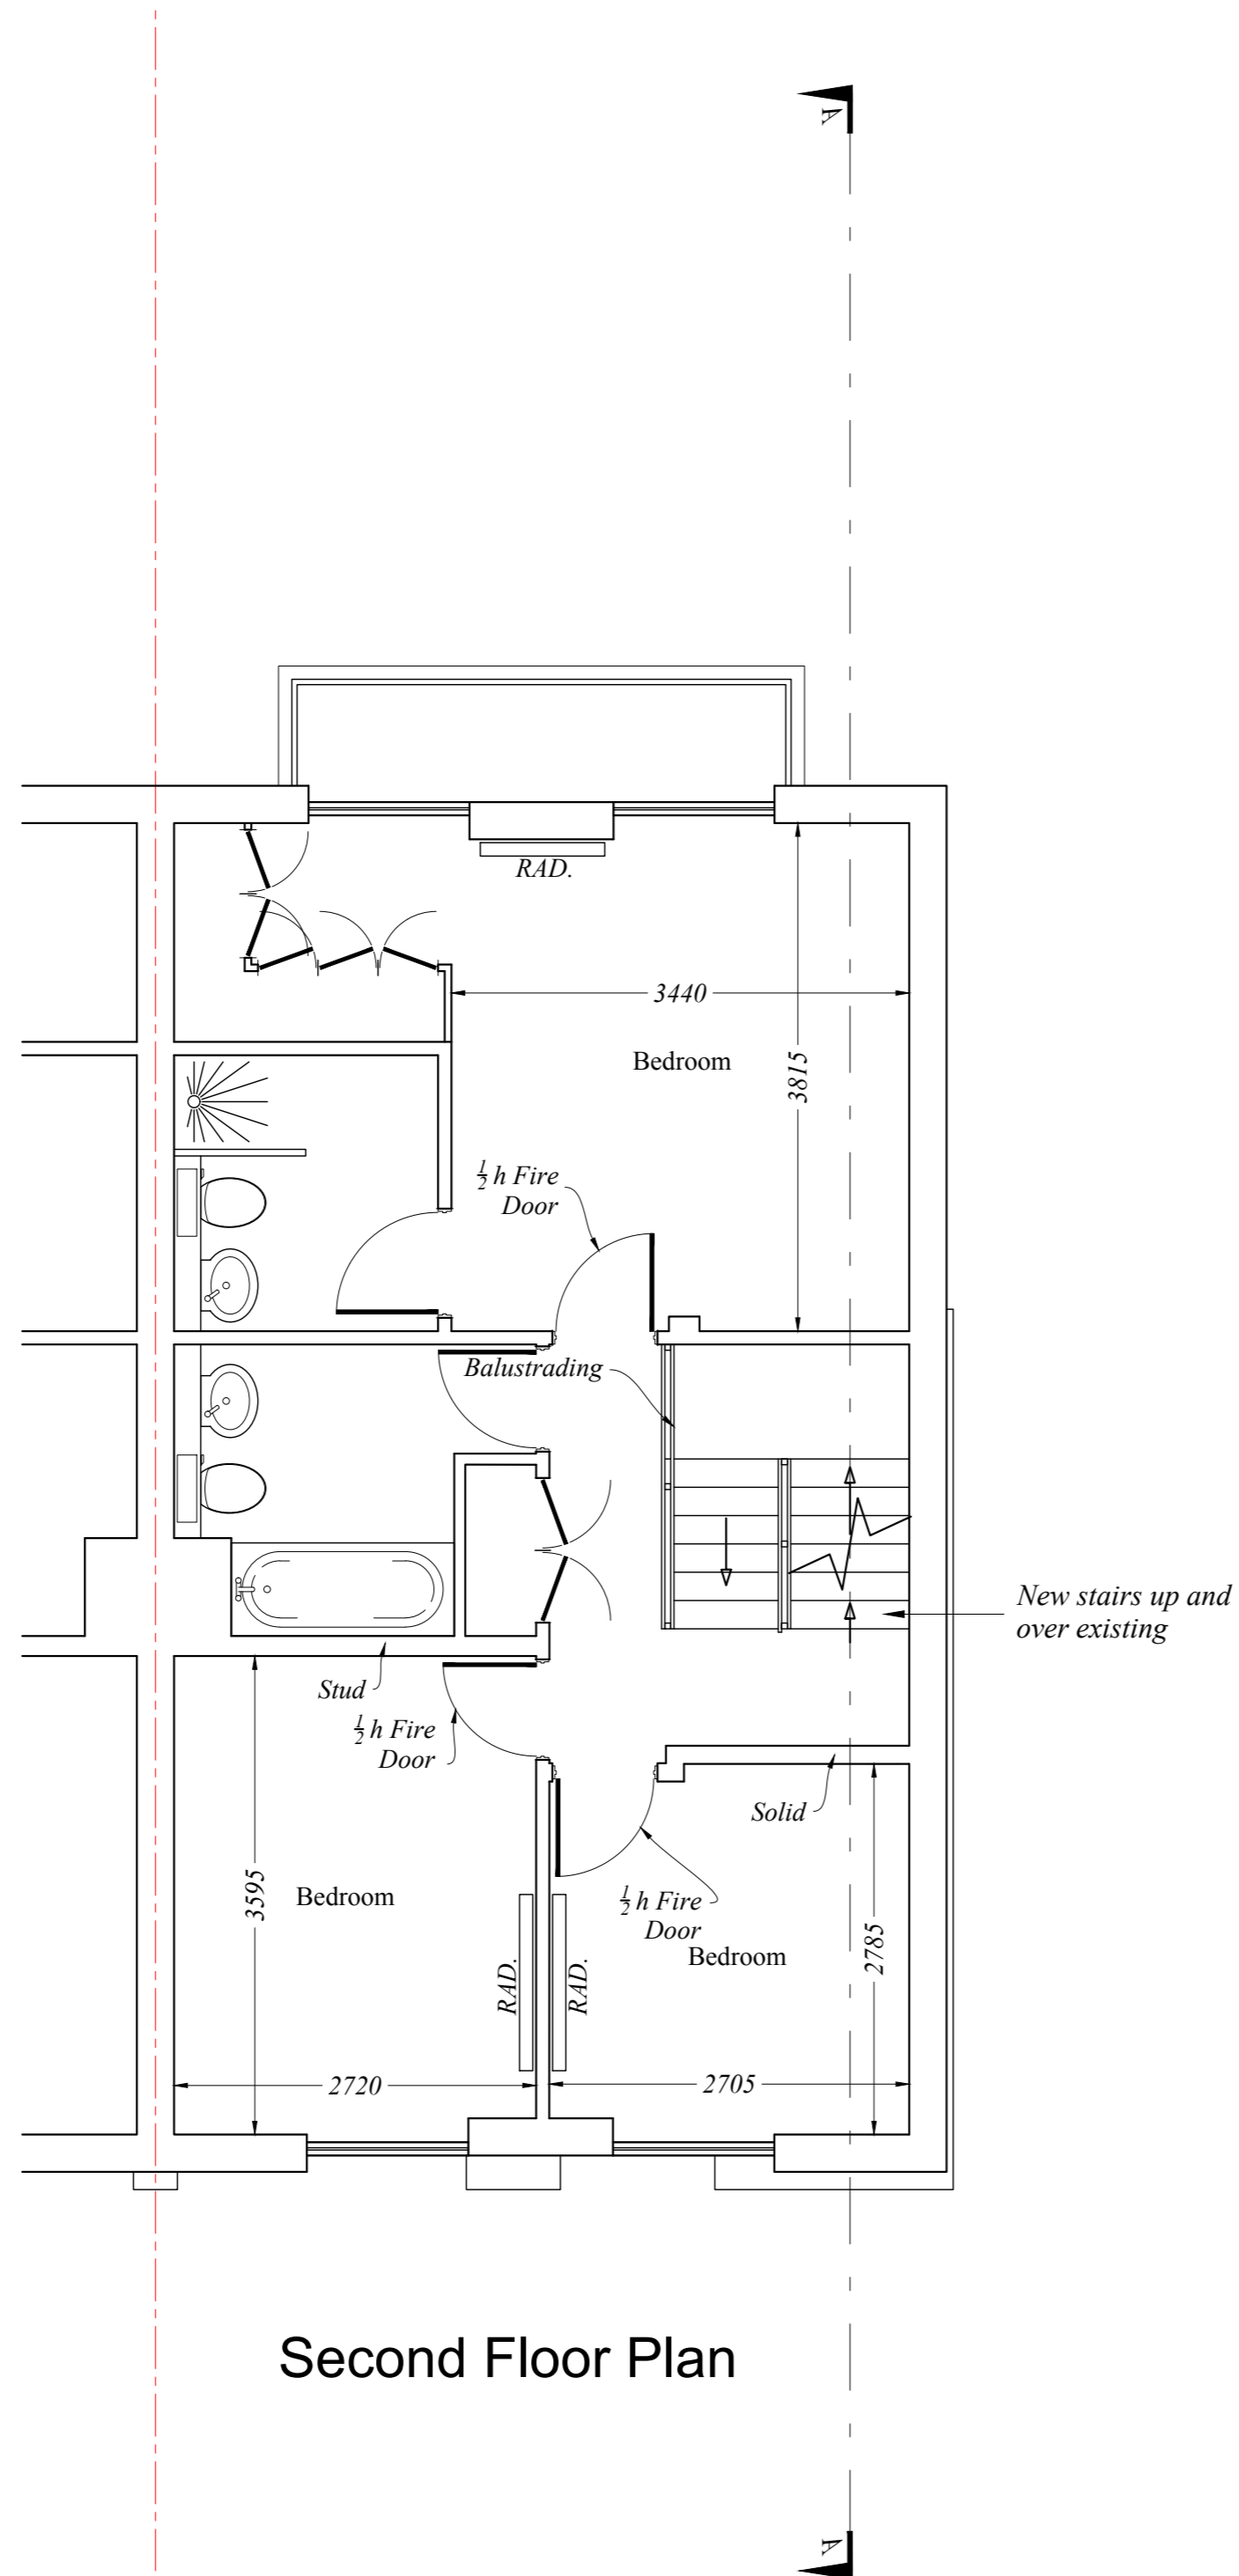


Second Floor Plan

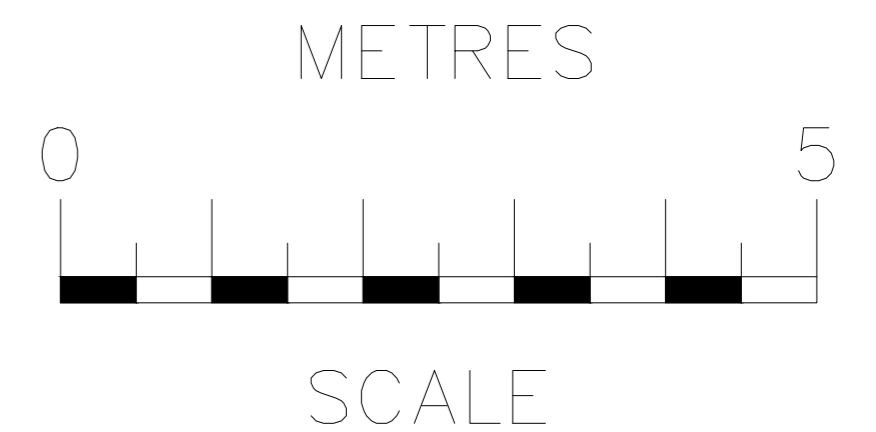



rev	date	description
RB Design <small>3 Acorn Avenue, Crawley Down, Crawley, West Sussex RH10 4AL Tel: 01342 523 766 Mob 07988 998 928 e-mail: info@russbouditchdesign.co.uk</small>		
<small>project</small> 17 Briary Close, London, NW3 3JZ	<small>drawing</small> WORKS	<small>date</small> 04.05.23
<small>client</small> Grong Wang	<small>PLANS PROPOSED</small>	<small>scale</small> 1:50 <small>drawing no</small> PLN 06

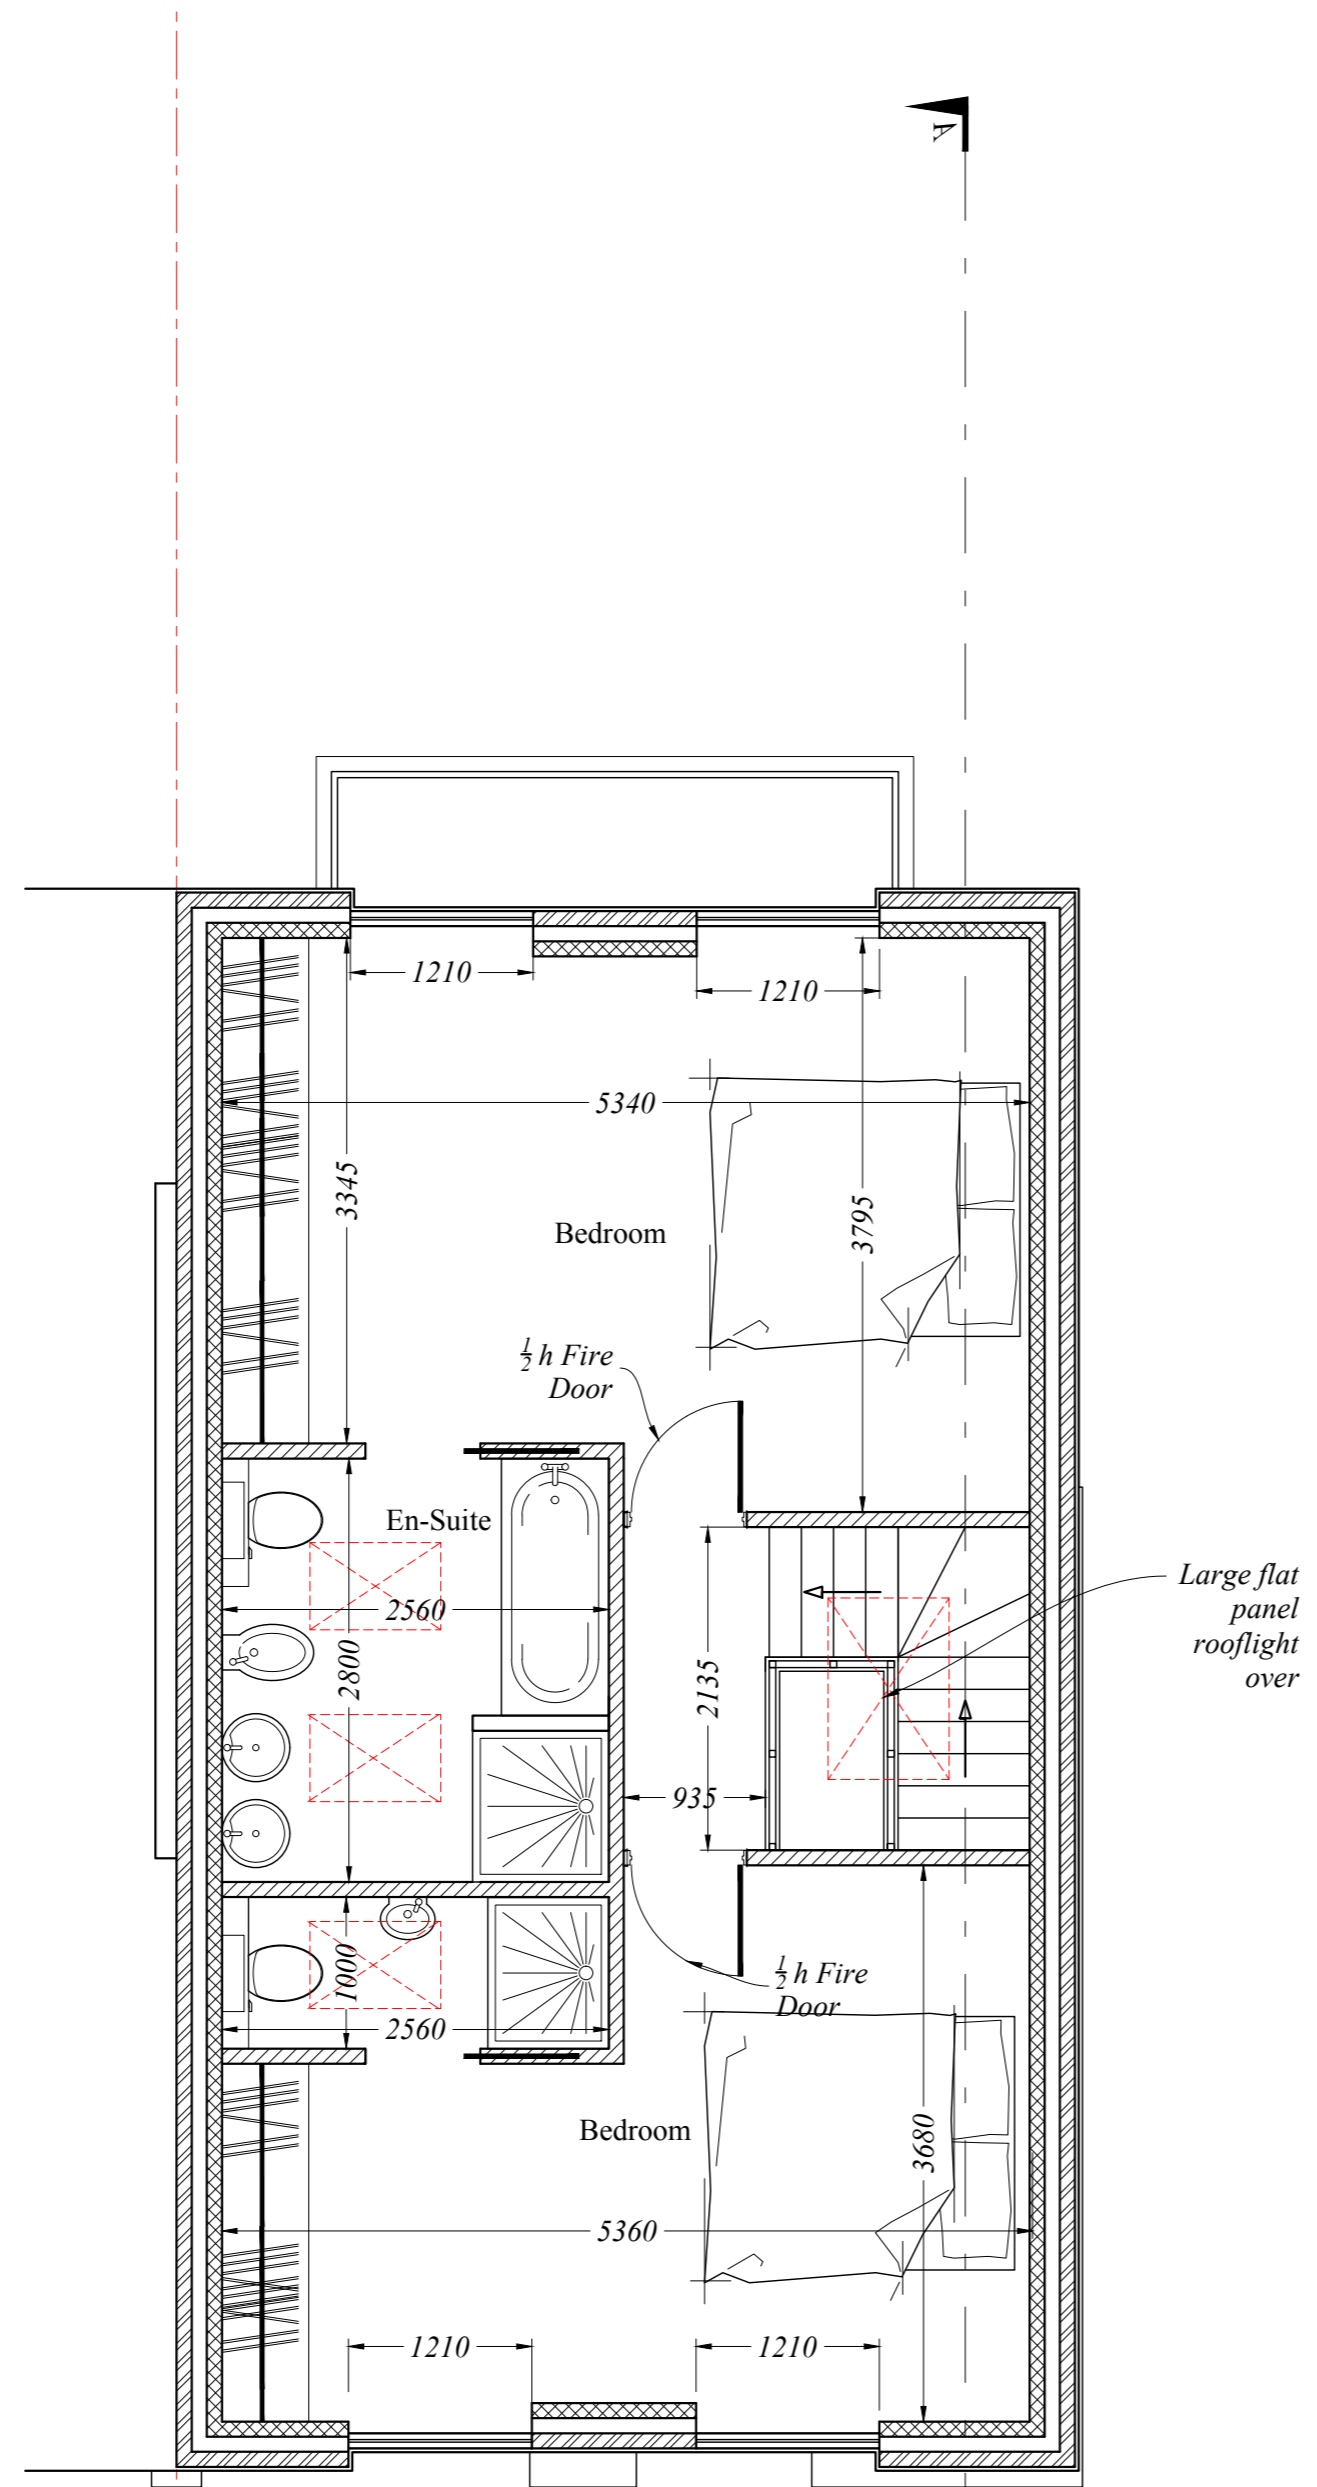


Third Floor Plan

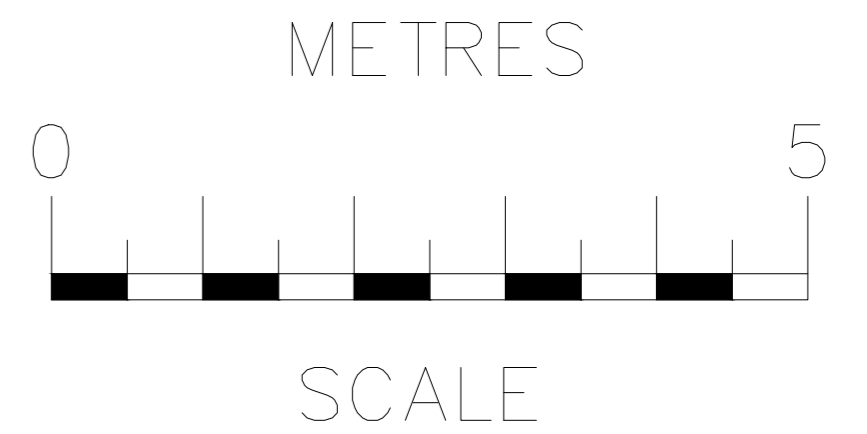


rev	date	description
RB Design <small>3 Acorn Avenue, Crawley Down, Crawley, West Sussex RH10 4AL Tel: 01342 523 766 Mob 07988 998 928 e-mail: info@russbouditchdesign.co.uk</small>		
<small>project</small> 17 Briary Close, London, NW3 3JZ	<small>drawing</small> WORKS	<small>date</small> 04.05.23
<small>client</small> Grong Wang	<small>PLANS PROPOSED</small>	<small>scale</small> 1:50 <small>drawing no</small> PLN 07

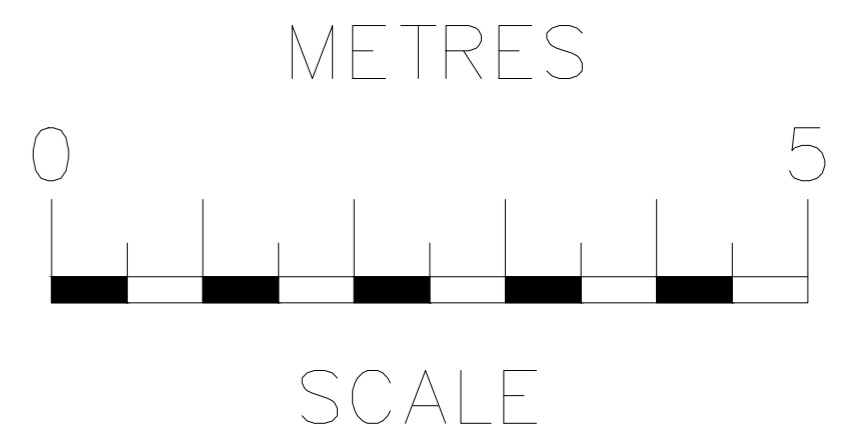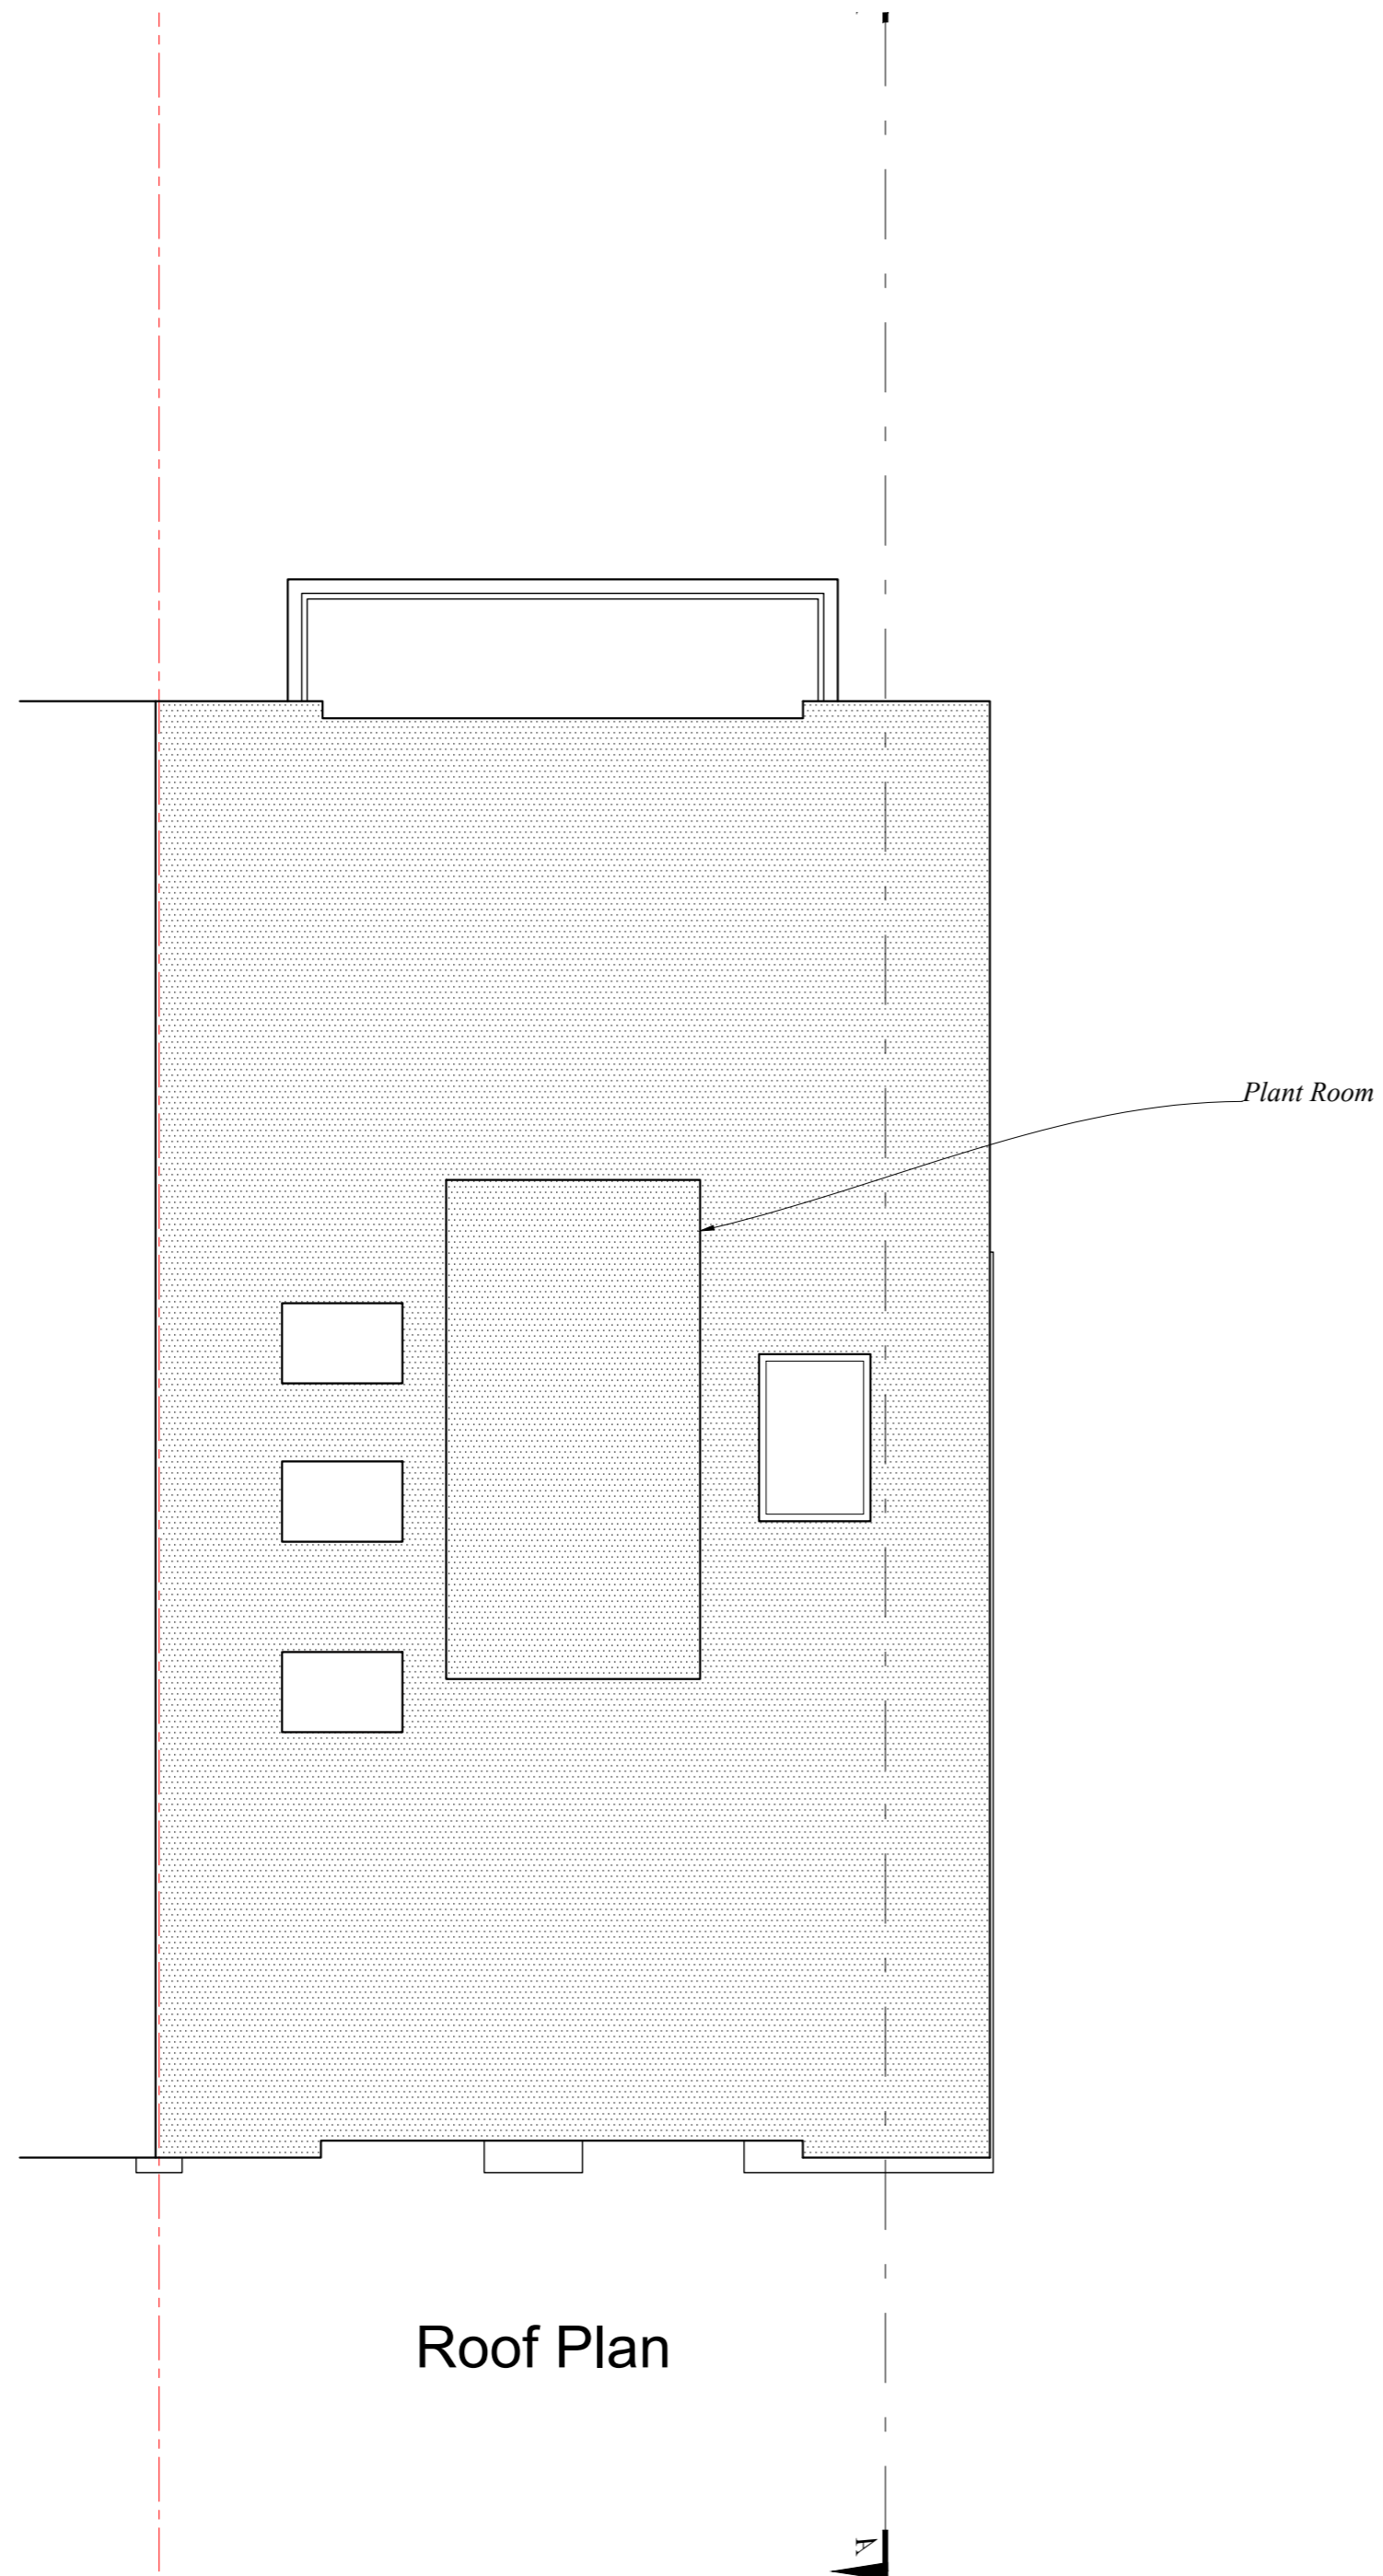


rev	date	description	
RB Design <small>3 Acorn Avenue, Crawley Down, Crawley, West Sussex RH10 4AL Tel: 01342 523 766 Mob: 07988 998 928 e-mail: info@russbouditchdesign.co.uk</small>			
project	17 Briary Close, London, NW3 3JZ	drawing	WORKS
date	04.05.23	scale	1:50
client	Grong Wang	drawing no	PLN 08

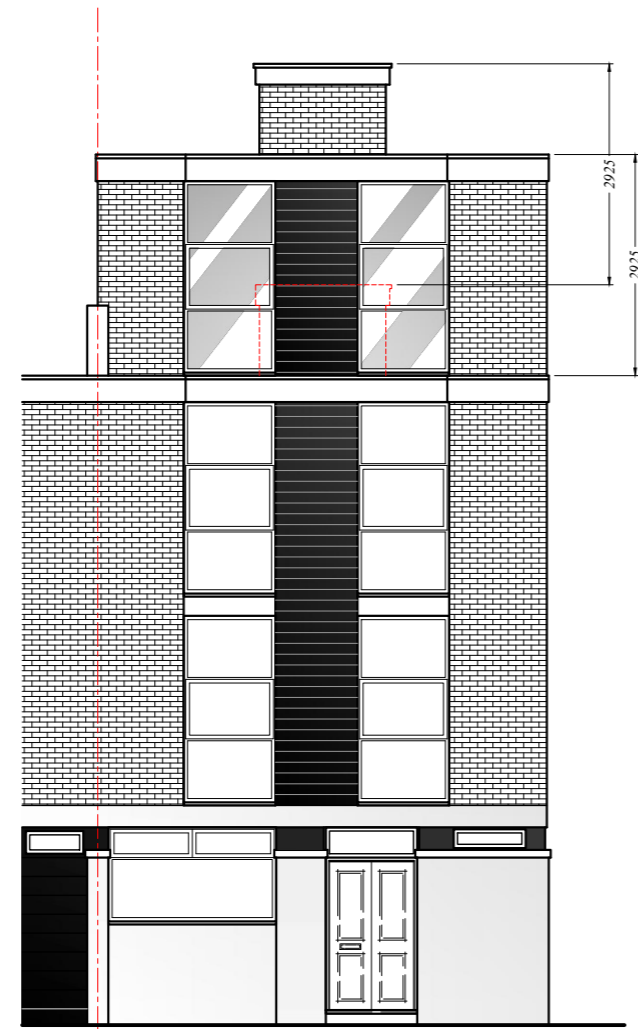


Front Elevation

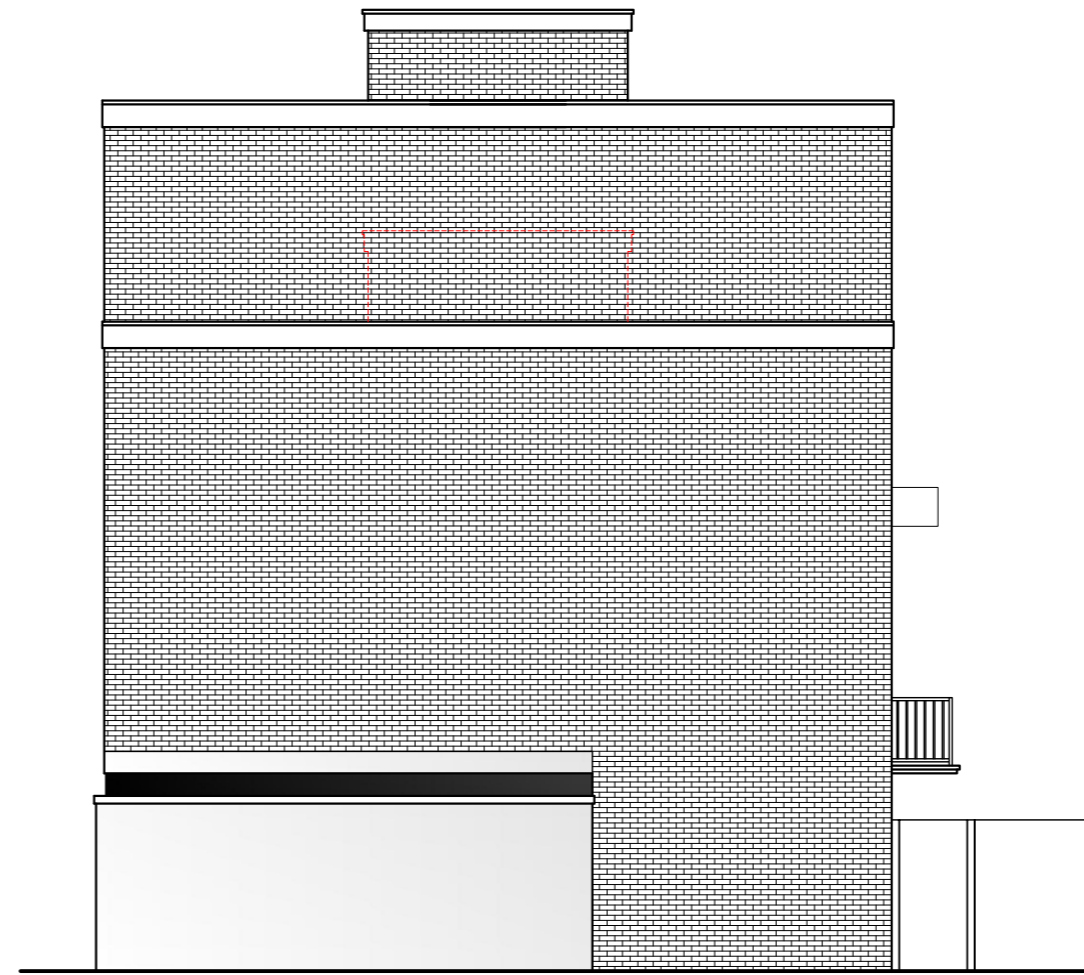


Side Elevation

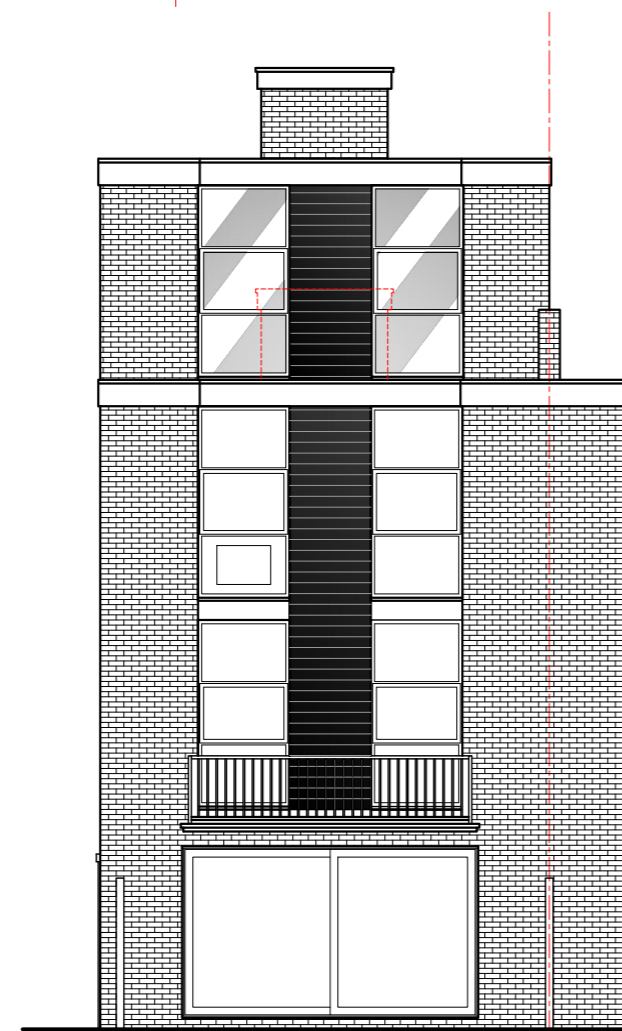


Rear Elevation

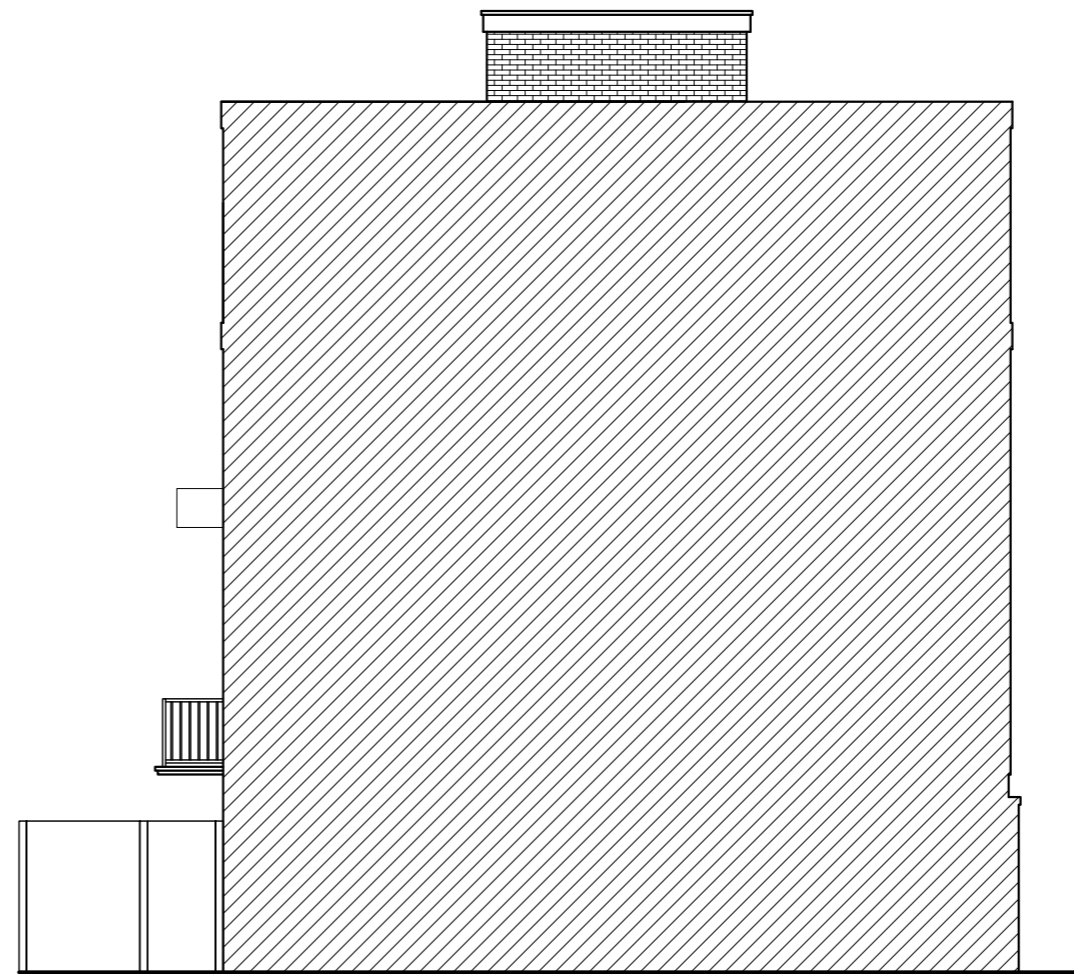


Side Elevation

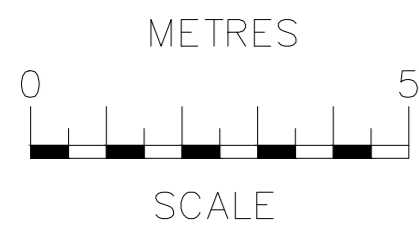

rev	date	description
RB Design <small>3 Acorn Avenue, Crawley Down, Crawley, West Sussex RH10 4LL Tel: 01342 523 766 Mob: 079688 998 928 e-mail: info@russbendishdesign.co.uk</small>		
<small>project</small> 17 Briary Close, London, NW3 3JZ	<small>drawing</small> WORKS	<small>date</small> 04.05.23
<small>drawn by</small> Grong Wang	<small>scale</small> 1:100 <small>description</small> ELEVATIONS PROPOSED	<small>job no</small> PLN 09

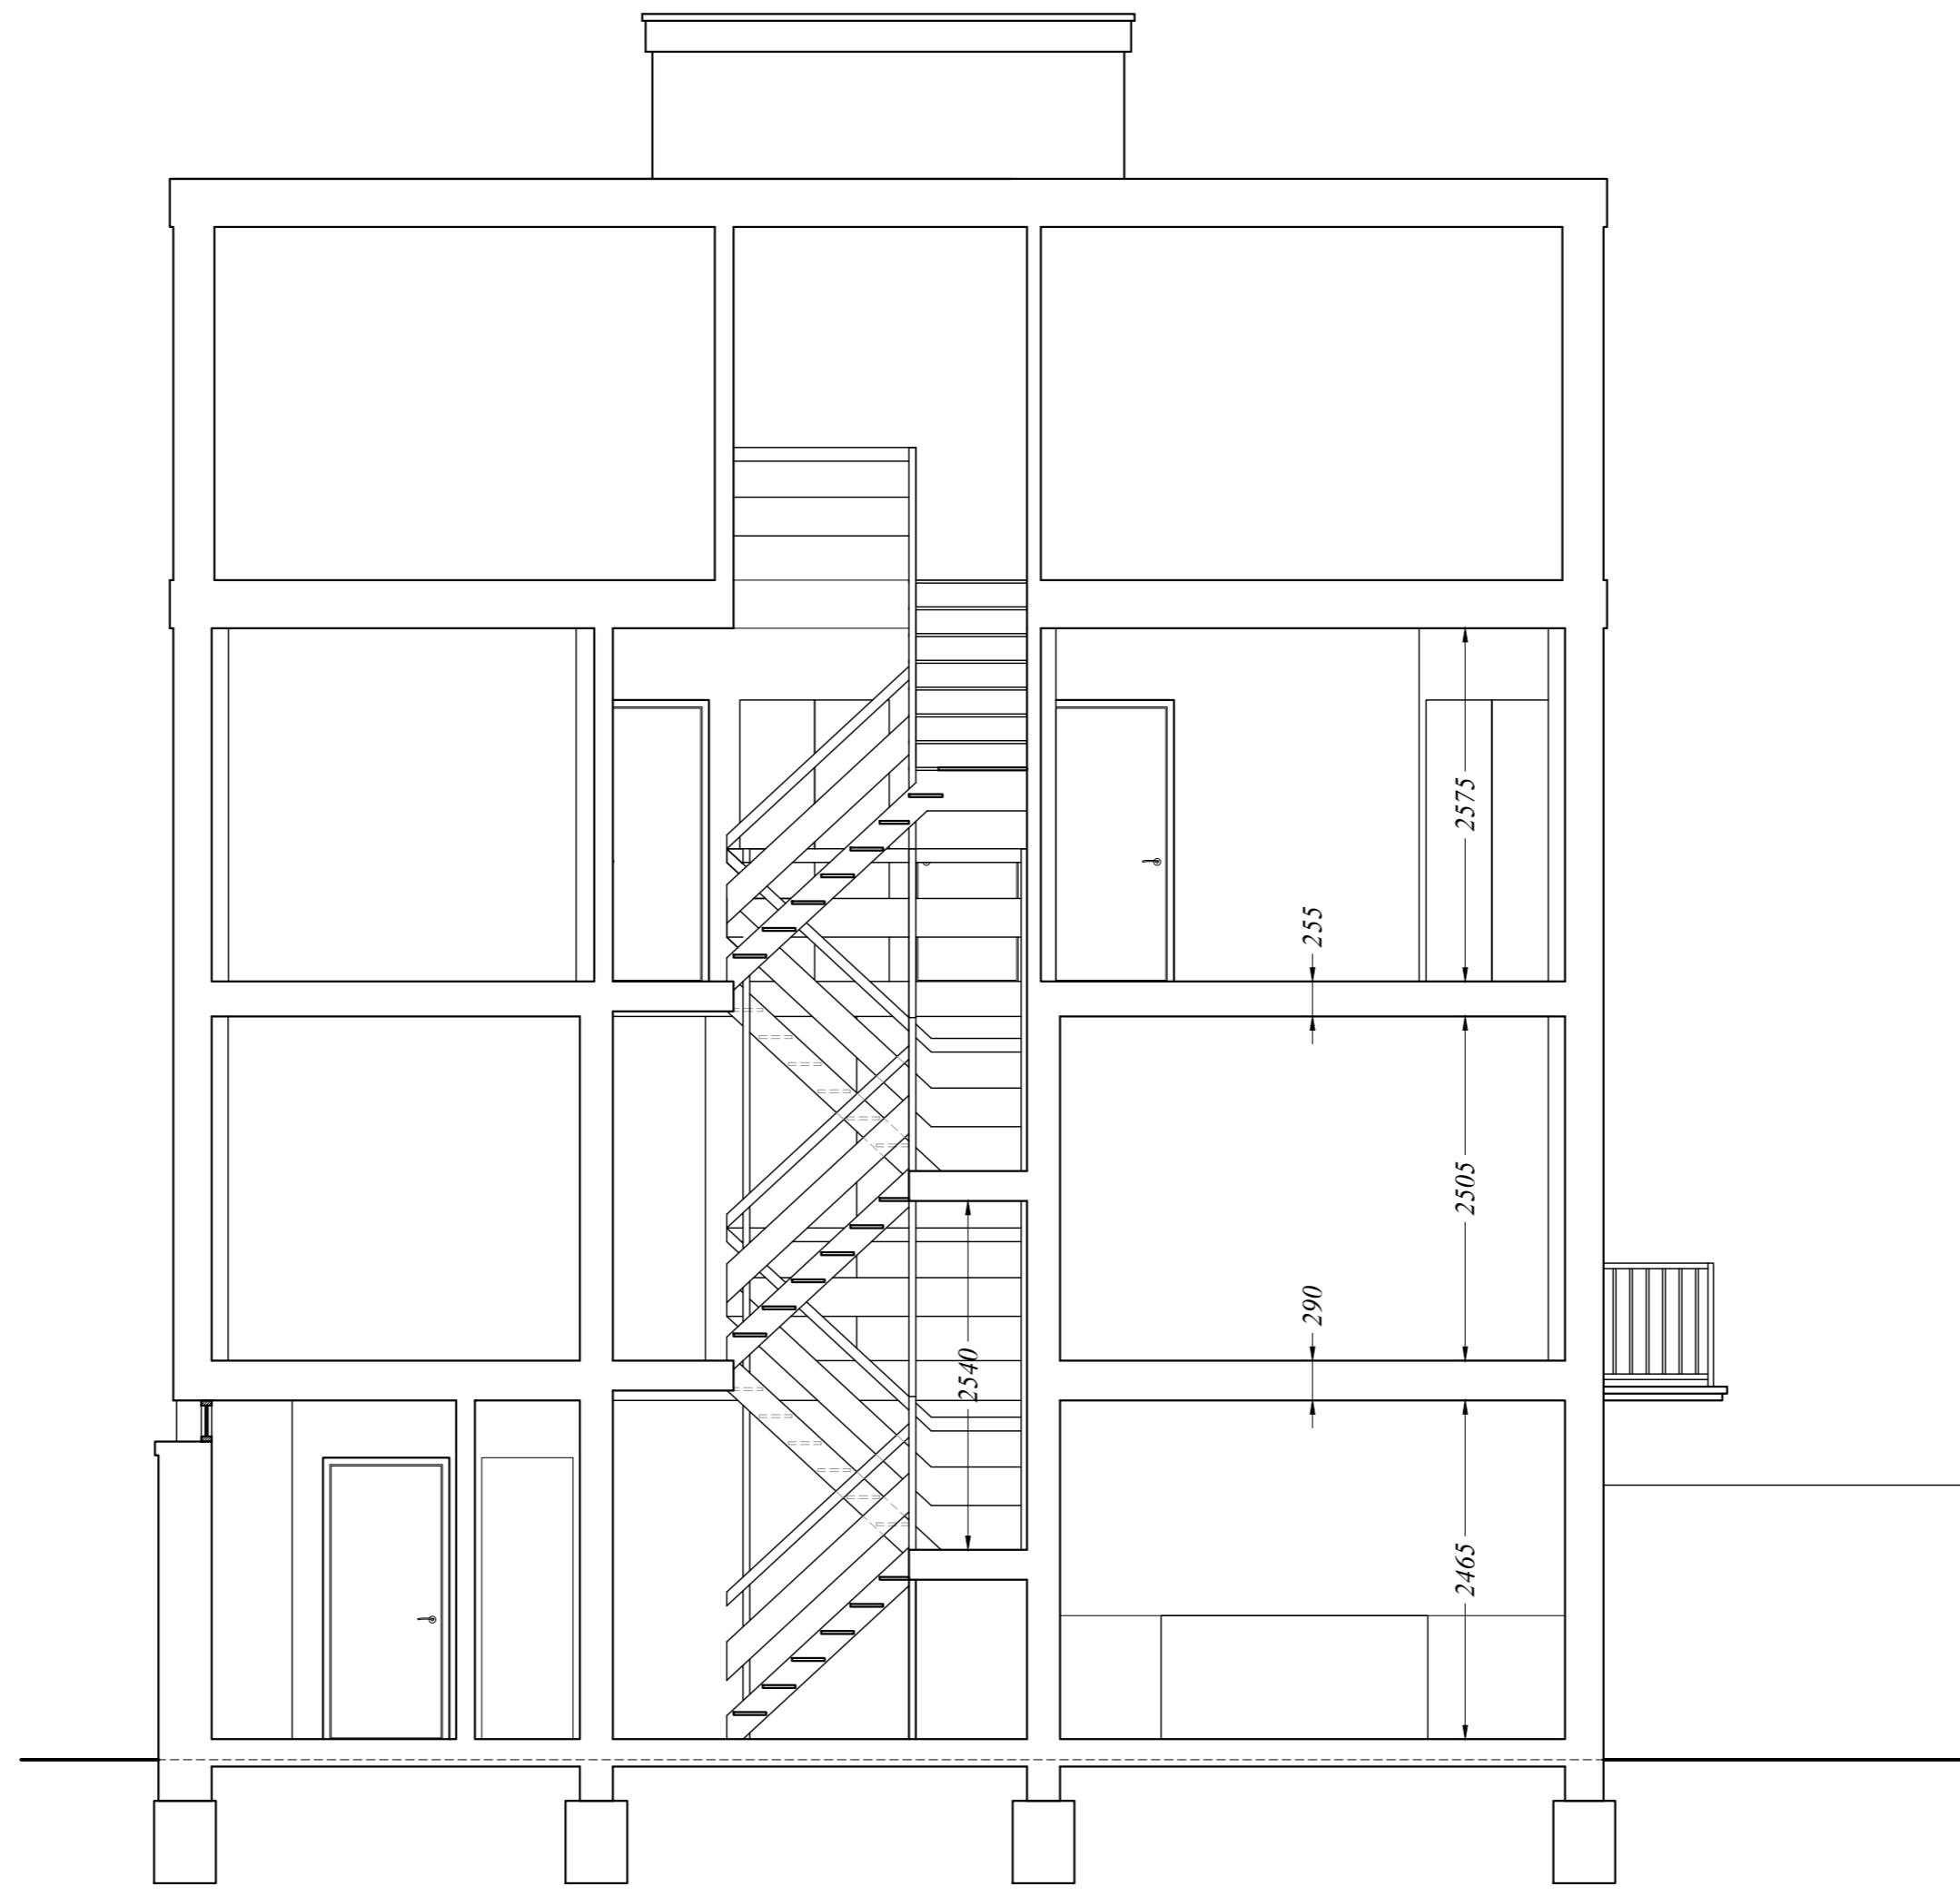

Section A-A

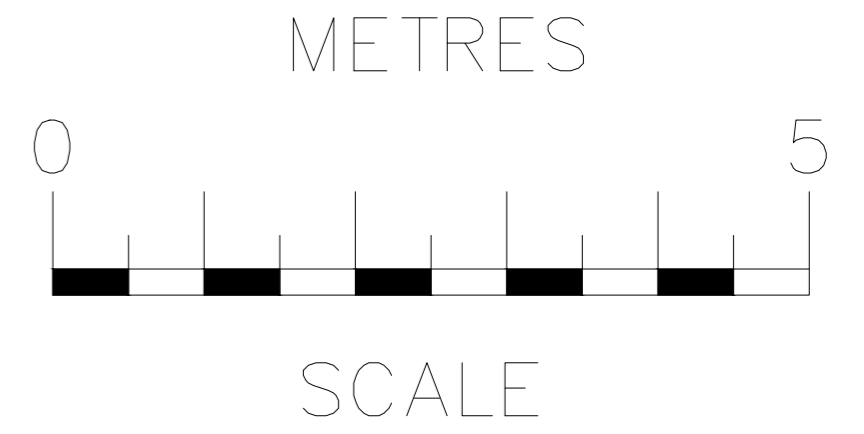

rev	date	description
RB Design <small>3 Acorn Avenue, Crawley Down, Crawley, West Sussex RH10 4L Tel: 01342 523 766 Mob 07988 998 928 e-mail: info@rabbonditdesign.co.uk</small>		
Project	17 Briary Close, London, NW3 3JZ	WORKS
Date	04.05.23	Job no
Author	Grong Wang	1:50
	SECTION A-A PROPOSED	PLN 10