


Revisions:		
P1	Planning issue	14.06.2022
P2	Plant removed from roof terrace	19.09.2023

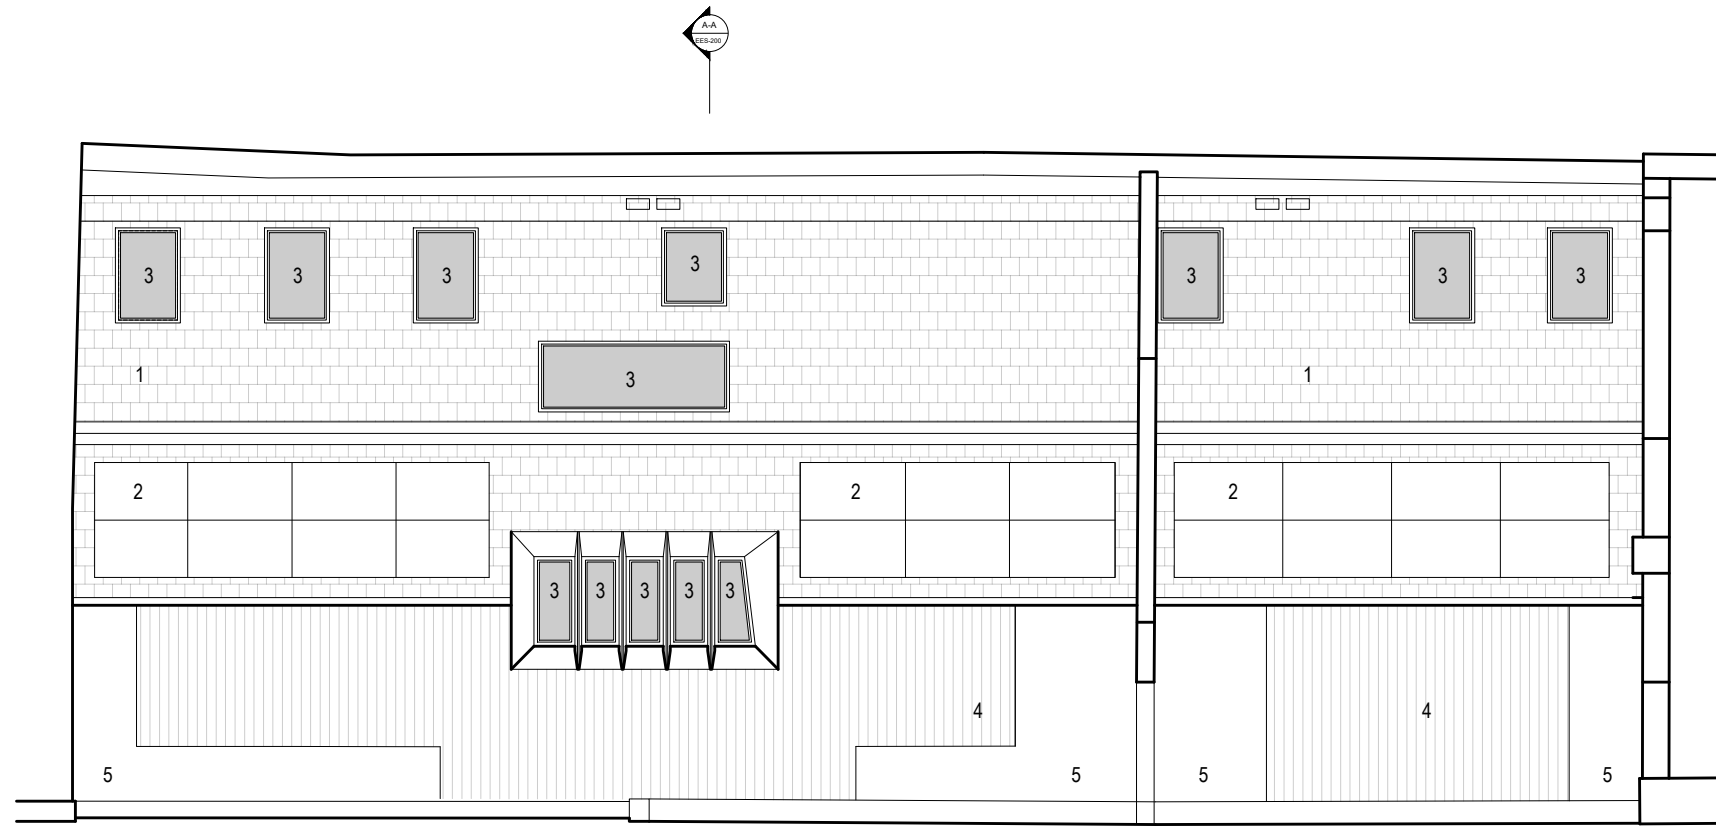


Notes:
Drawing is not for construction. Measured survey by others and all dimensions to be checked on site. This drawing is copyright.

- MATERIAL KEY:
1. SLATE TILES
 2. PHOTOVOLTAIC PANELS
 3. NEW TRIPLE GLAZED WINDOWS
 4. COMPOSITE DECKING
 5. RAISED PLANTERS

NOTE, ALL PLANT LOCATED WITHIN BUILDING ENVELOPE. NO INCREASE IN BACKGROUND NOISE LEVELS FROM PLANT EQUIPMENT.

1 PROPOSED ROOF PLAN
PR.AL.130 SCALE 1.100 @ A3

 

Studio Becoming
London WC1N 3EG
E: hello@studiobecoming.com

Project:
2-4 DOUGHTY MEWS

Client:
EGYPT EXPLORATION SOCIETY

Drawing Title:

PROPOSED ROOF PLAN

Date of Origin:	Drawn By:	Scale/s:	Size:
18.04.22	RH	1.100	A3
Drawing Number:	Rev:		
EES_SB_PR_AL_130	P2		