


01 PROPOSED ELEVATION (REFER TO 2116_601)
SCALE 1:50

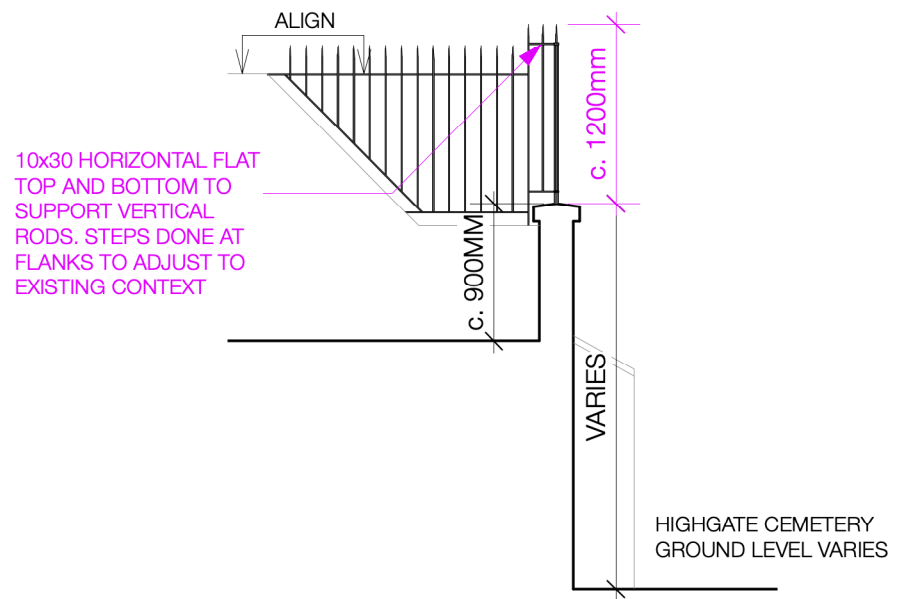

02 PROPOSED REAR WALL SECTION AA (REFER TO 2116_601)
SCALE 1:50


- 10x30 HORIZONTAL FLAT TOP AND BOTTOM TO SUPPORT VERTICAL RODS.
- 10MM CIRCULAR DIAMETER STEEL ROD IN LOCATION OF VERTICAL FLAT WELDED TO TOP TO MATCH ADJACENT SPIKES
- ALL PROPOSED METAL WORK PAINTED BLACK**
- 10mm CIRCULAR DIAMETER STEEL ROD WITH SPIKE AT TOP AT c.100MM C/C

10x30m STEEL FLAT FIXED VERTICAL TO EXISTING CAPPING STONE AT REGULAR CENTRES WITH ANGLE AND RESIN BOLTED FIXING

CAPPING

BRICK WALL

- ANNOTATIONS
- PROPOSED
 - EXISTING

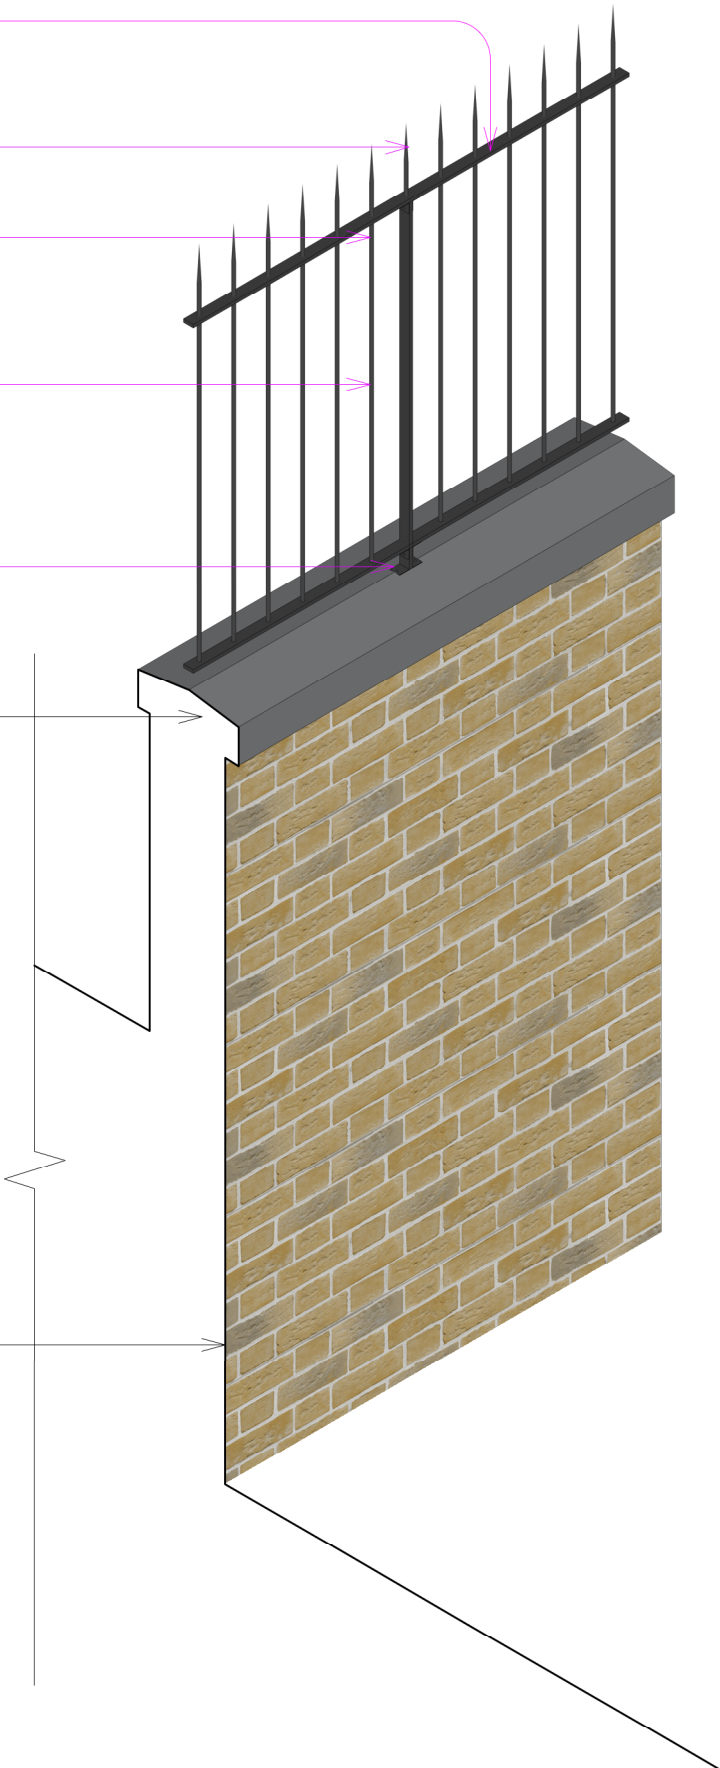

03 PROPOSED 3D ISOMETRIC DETAILED SECTION

STATUS: INFORMATION
SCALE: PLAN @1:50 @ A3
DATE: 26th JULY 2023

DRAWING NO: 2116-SK07
TITLE: DETAIL 3D REAR FENCE SKETCH
PROJECT: **MANASSEH STUDIO**

jpa
T: +44 (0) 1590 626465
www.johnpardeyarchitects.com