
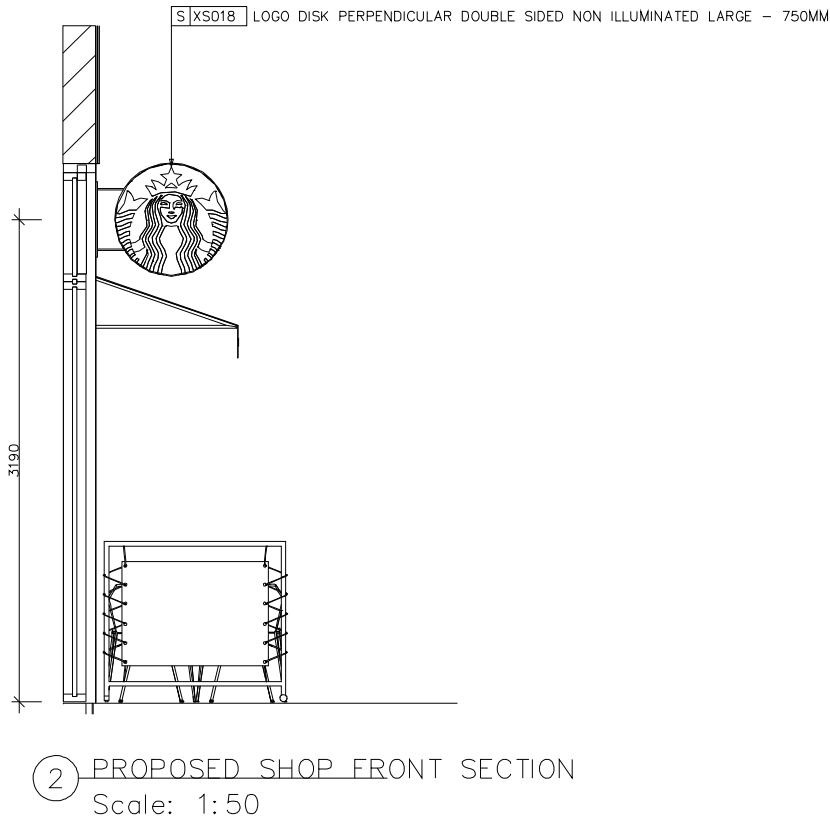


PROJECT DATE: 14/09/23
FILENAME: 99978_001-High-Holborn_262_DD_REV0.dwg

SIGNAGE FIXTURE SCHEDULE			
S			
DESIGN ID	COUNT	DESCRIPTION	RESP COMMENTS
XS018	1	LOGO DISK PERPENDICULAR DOUBLE SIDED NON ILLUMINATED LARGE - 750MM	CM -
XS106	1	WORDMARK SURFACE MOUNTED HALO-LIT LARGE - 300MM	CM -
XS308	1	MOP SIGN - CEILING ILLUMINATED	CM SINGLE SIDED SIGN

SITE SCHEDULE			
Y			
DESIGN ID	COUNT	DESCRIPTION	RESP COMMENTS
16209	2	SCREEN - MOVABLE STRUNG CANVAS - BLACK CANVAS F0061	VD -
XY001	1	CUSTOM AWNING - OUTDOOR FABRIC F0165	GC -

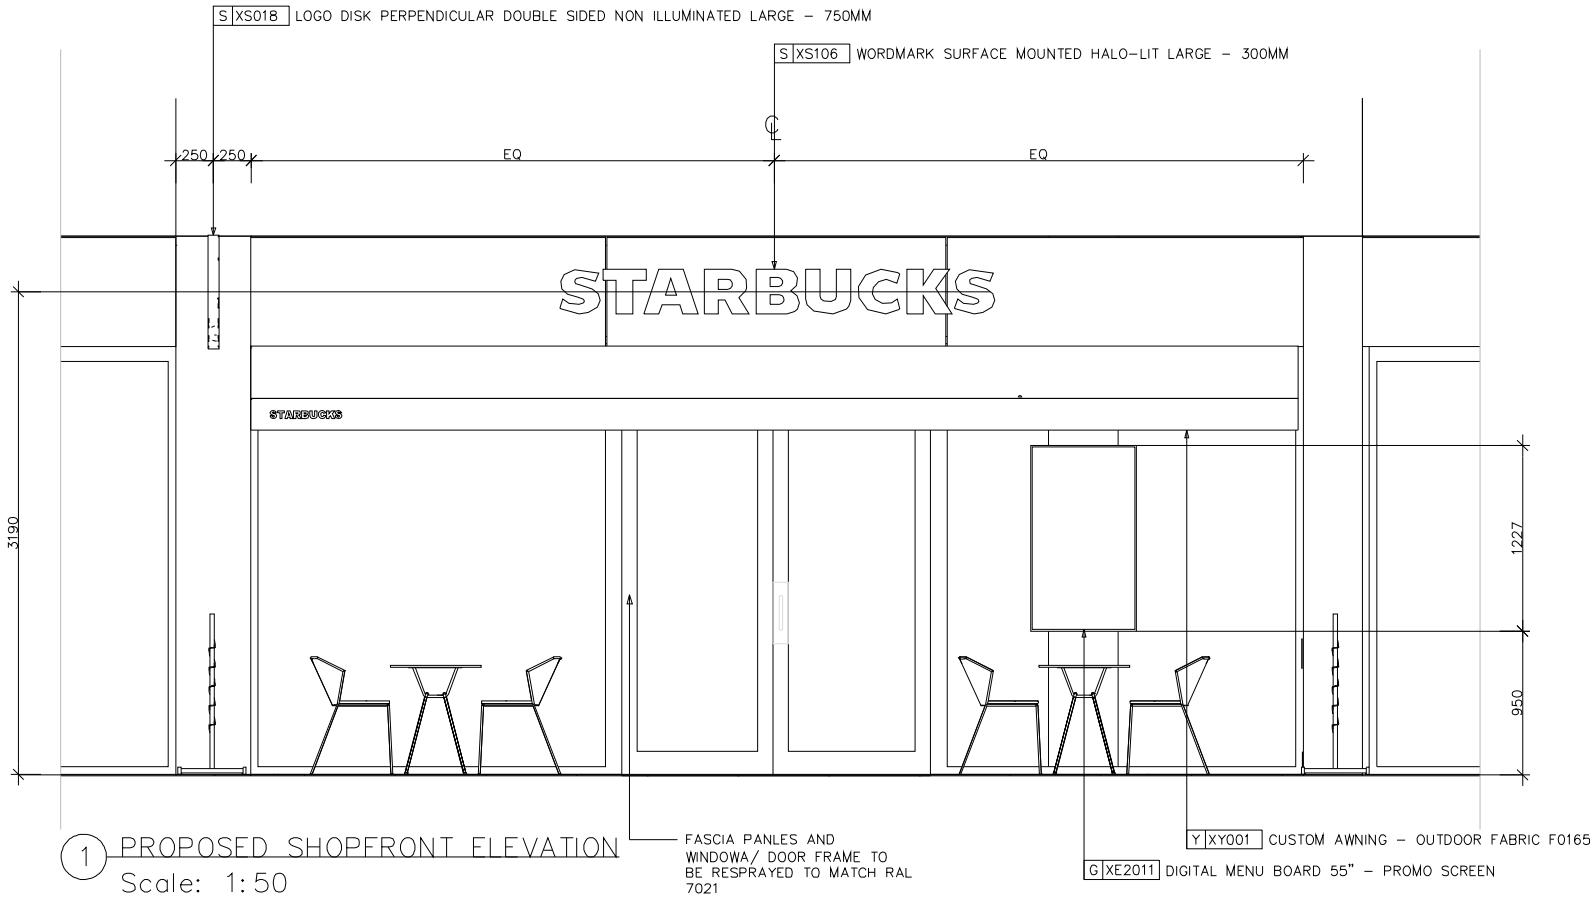

ALL INTERNAL FINISHES TO ACHIEVE A MINIMUM EN-13501-1 CLASSIFICATION OF B-S3 D2

EXTERIOR ELEVATION NOTES

- GENERAL CONTRACTOR TO COORDINATE AND SCHEDULE SIGNAGE INSTALLATION WITH THE SIGNAGE CONTRACTOR
- GENERAL CONTRACTOR SHALL COORDINATE WITH ELECTRICAL CONTRACTOR TO FURNISH AND INSTALL ELECTRICAL CIRCUITS INCLUDING ALL CONDUIT, CABLING, CONNECTIONS, AND BREAKER AT PANEL BOARD NECESSARY TO SERVE SIGNAGE
- UNLESS OTHERWISE STATED, GENERAL CONTRACTOR WILL SUPPLY AND INSTALL ALL SIGNAGE SUPPORT FRAMES, BACKING PANELS, STUDWORK, ETC. IN LINE WITH SIGNAGE CONTRACTOR'S DRAWINGS
- ON REQUEST, SIGNAGE CONTRACTOR WILL SUPPLY SHOP DRAWINGS PRIOR TO FABRICATION TO STARBUCKS CONSTRUCTION MANAGER/PROJECT MANAGER
- SIGNAGE CONTRACTOR TO INSTALL SIGNAGE IN COMPLIANCE WITH APPROVED PROJECT DRAWINGS AND/OR LOCAL APPLICABLE REGULATIONS
- GENERAL CONTRACTOR TO NOTIFY CM/PM IMMEDIATELY IF SHOP DRAWINGS OR INSTALLATION IS IN DISCREPANCY WITH STARBUCKS ARCHITECTURAL DRAWINGS
- GENERAL CONTRACTOR TO CLEAN, PATCH AND REPAIR EXISTING EXTERIOR AS REQUIRED

GENERAL NOTES

- PROVIDE 75MM HIGH BLACK ACRYLIC STORE ADDRESS ON GLAZING OR PER LOCAL JURISDICTIONAL CODE REQUIREMENTS
- CM TO CONFIRM ALL DIMENSIONS ON SITE AND ADVISE STARBUCKS OF ANY CHANGES



©2015 STARBUCKS COFFEE COMPANY

STARBUCKS COFFEE COMPANY

2401 UTAH AVENUE SOUTH
SEATTLE, WASHINGTON 98134
(206) 318-1575

DRAWINGS AND SPECIFICATIONS ARE CONFIDENTIAL AND SHALL REMAIN THE SOLE PROPERTY OF STARBUCKS CORPORATION, WHICH IS THE OWNER OF THE COPYRIGHT IN THIS WORK. THEY SHALL NOT BE REPRODUCED (IN WHOLE OR IN PART), SHARED WITH THIRD PARTIES OR USED IN ANY MANNER ON OTHER PROJECTS OR EXTENSIONS TO THIS PROJECT WITHOUT THE PRIOR WRITTEN CONSENT OF STARBUCKS CORPORATION. THESE DRAWINGS AND SPECIFICATIONS ARE INTENDED TO EXPRESS DESIGN INTENT FOR A PROTOTYPICAL STARBUCKS STORE (WHICH IS SUBJECT TO CHANGE AT ANYTIME) AND DO NOT REFLECT ACTUAL SITE CONDITIONS. NEITHER PARTY SHALL HAVE ANY OBLIGATION NOR LIABILITY TO THE OTHER (EXCEPT STATED ABOVE) UNTIL A WRITTEN AGREEMENT IS FULLY EXECUTED.

STARBUCKS CORPORATION
2019-01

ARCHITECT OF RECORD

THIS DRAWING IS A DESIGN DEVELOPMENT DOCUMENT. SITE SPECIFIC MODIFICATIONS MADE UNDER THE RESPONSIBLE CHARGE OF THE ARCHITECT AND/OR ENGINEER-OF-RECORD WILL BE REQUIRED PRIOR TO USING THIS DOCUMENT FOR BIDDING, PERMITTING, OR CONSTRUCTION.

ISSUED FOR PLANNING

PROJECT NAME:
HIGH HOLBORN 262

PROJECT ADDRESS:
UK
LONDON
262 High Holborn

STORE # 79198
PROJECT # 99978-001
PLAYBOOK FORMAT TALL

INITIAL ISSUE DATE 31/03/23
DESIGN MANAGER AARON WEST
PROJECT DESIGNER CAT SPARKES
CHECKED BY AW

REVISION SCHEDULE

REV	DATE	BY	DESCRIPTION
1	03/04/23		CONSTRUCTION ISSUE
2	14/09/23		REMOVE INTERNAL ILLUMINATION TO PROJECTING SIGN


SHEET TITLE:

Proposed
Exterior Elevations

SCALE: AS SHOWN (A3)

A-2001

0 1 2 3 M

 

1:100