


- Indicates Existing Building Fabric
- Indicates New Building Fabric

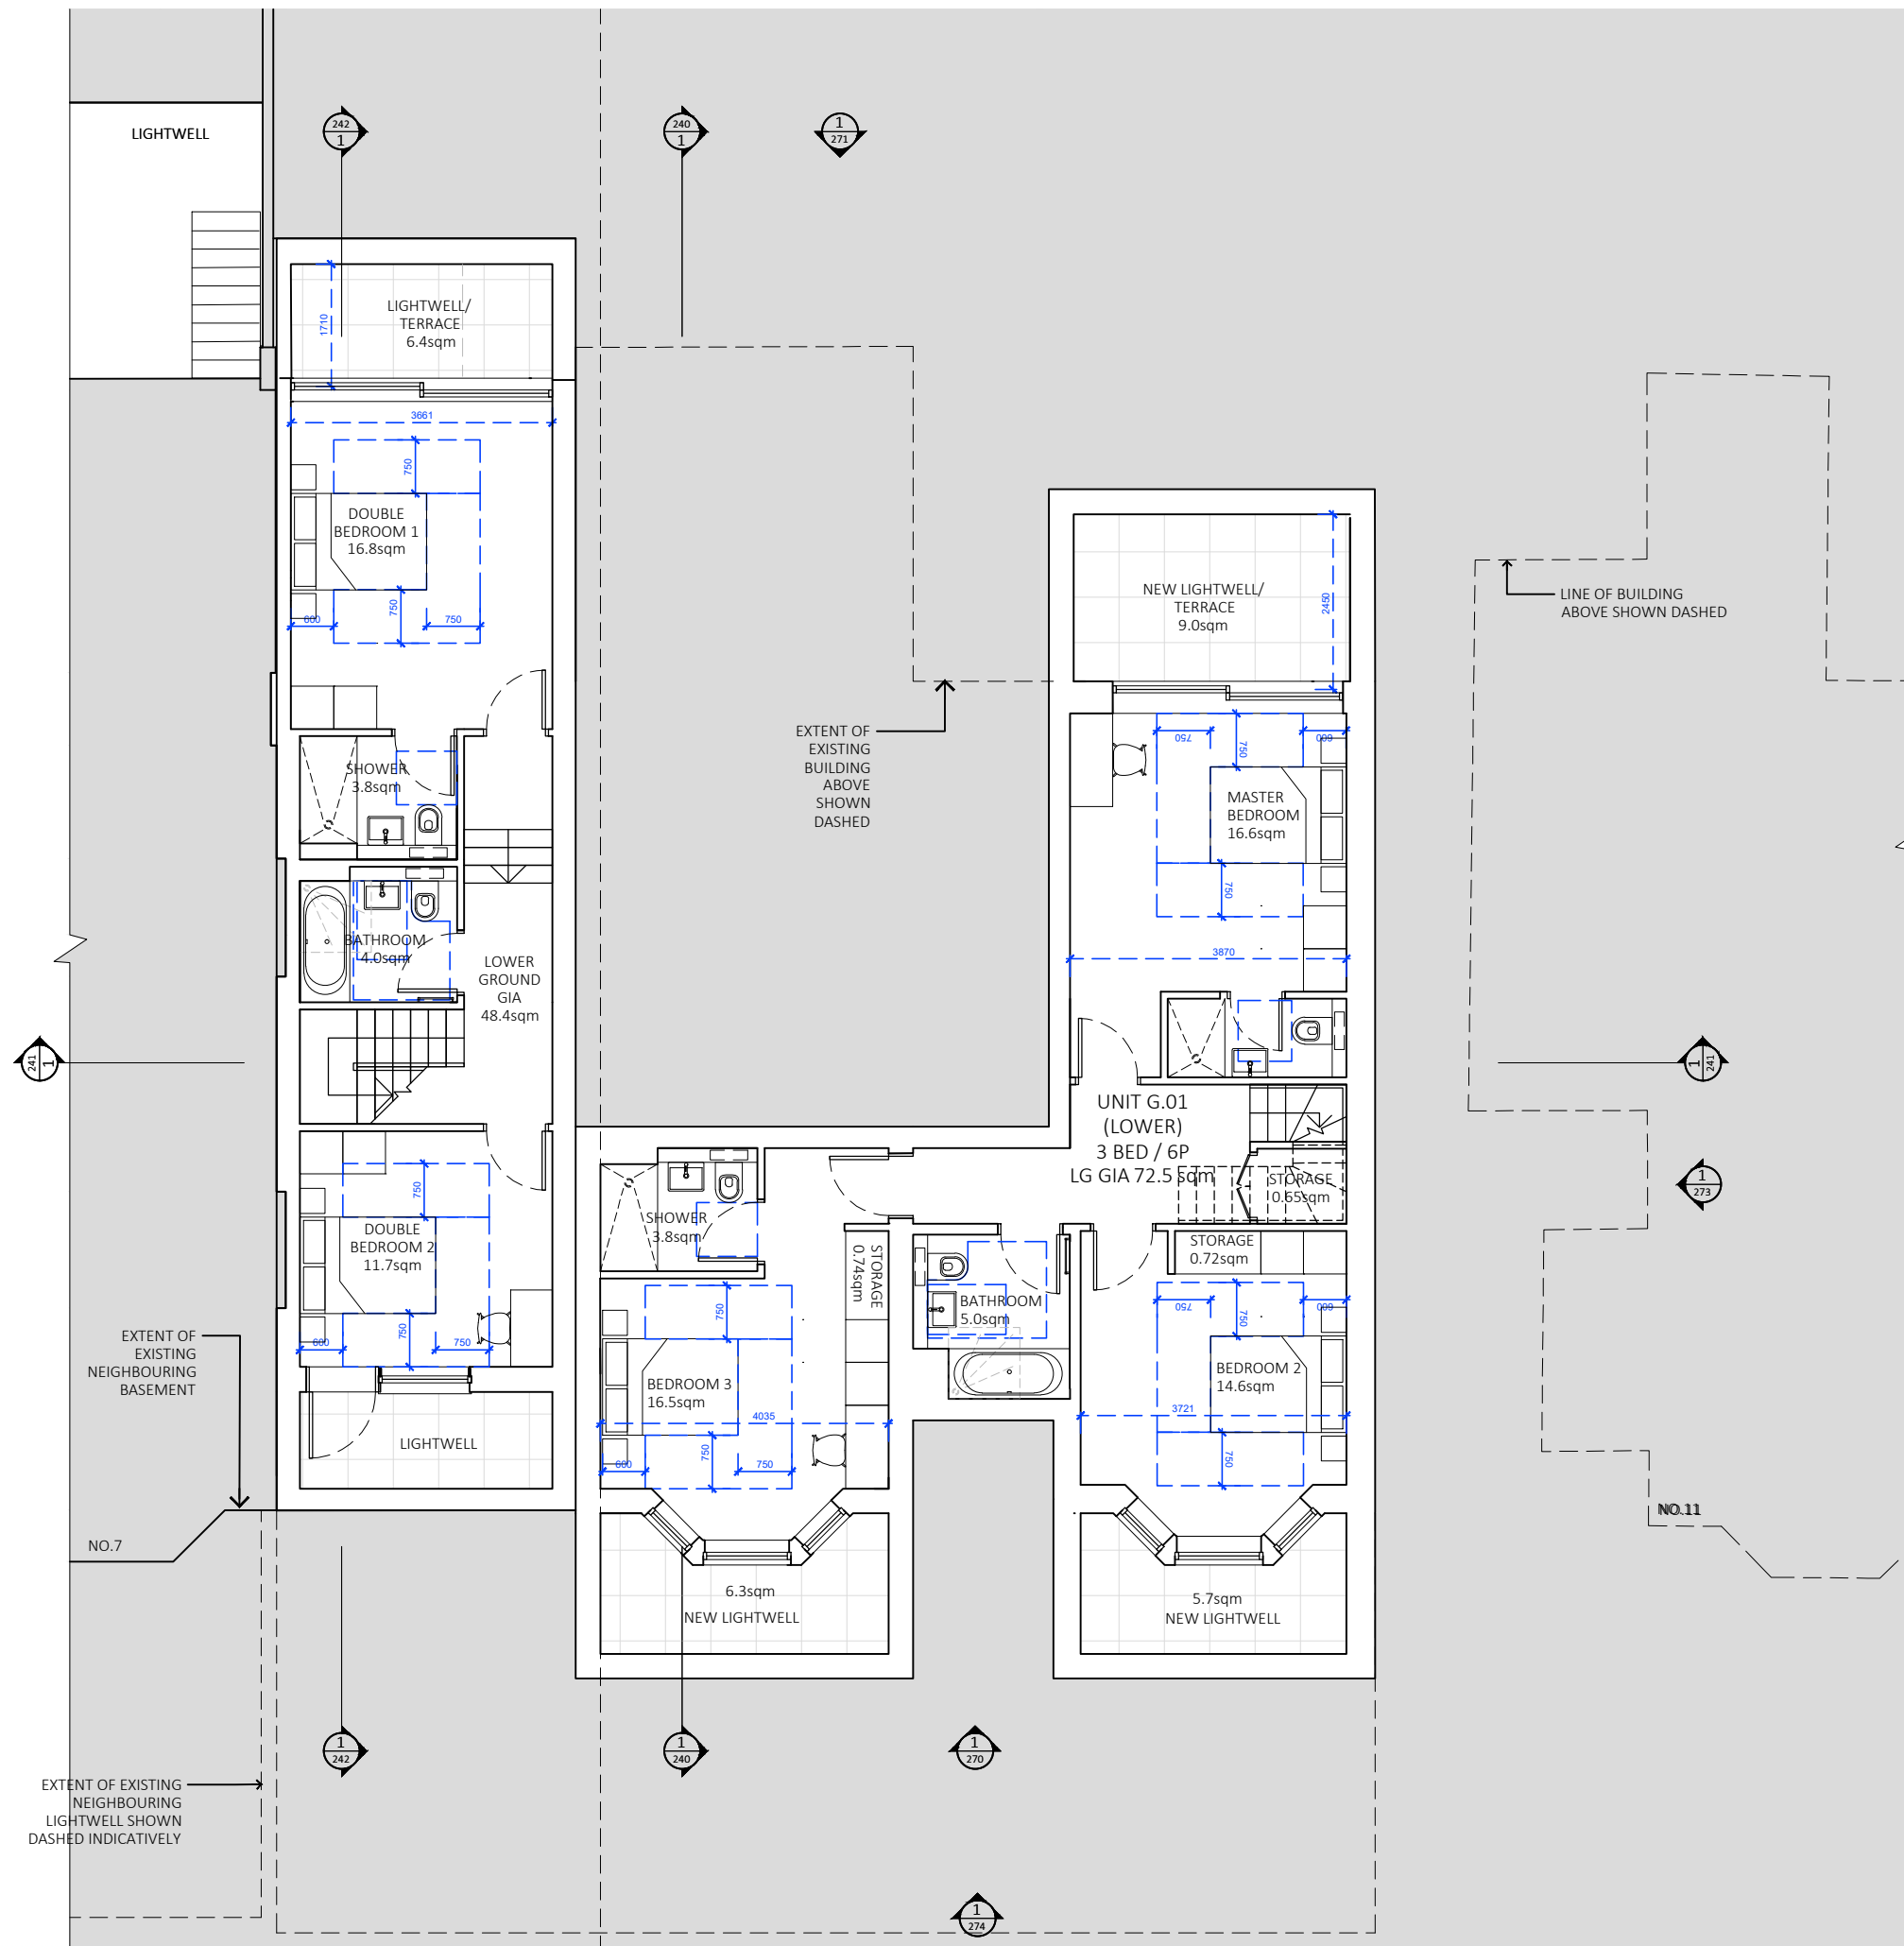

rev	date	drawn	checked	description
P06	04.09.23			Issue for Planning
	AE	JM		
P05	29.06.23			Issued for Information
	AE	JM		
P04	30.05.23			Issue for Information
	AE	JM		
P03	19.04.23			Issue for Information
	AE	JM		
P02	14.10.22			Issue for Planning
	AE	JM		

# PLANNING



modular studio ltd  
56 Little York  
London, SE17 3QA  
t +44 (0)20 7703 0124  
e info@modular-studio.co.uk  
www.modular-studio.co.uk

client	project name
Lanesra Group	9 Woodchurch Road, London, NW6 3PL
	Proposed Lower Ground Floor Plan
	S3 (Suitable for Review & Comment)
	Scale: 1:50@A1 (1:100@A3)

PROJECT	ORIGINATOR	FUNCTION	SPATIAL	TYPE	ROLE	NUMBER	REV
22034	MS	PL	B1	DR	A	109	P06

©2022 do not scale from drawing, report discrepancies immediately

**1** PROPOSED LOWER GROUND FLOOR PLAN  
1:100 @ A3