



01 - Existing Summerhouse Plan
Scale 1:100@A3

 

Revisions

PL1	15/09/2023	ISSUED FOR PLANNING AND LISTED BUILDING CONSENT
-----	------------	---

Notes

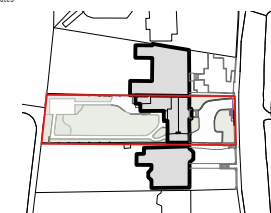

— SITE BOUNDARY

Information contained within this drawing is the sole copyright of Atelier Gooch Ltd. and is not to be reproduced without express permission. No implied licence exists. This drawing not to be used for land transfer or valuation purposes. All dimensions & levels are to be checked on site by the contractor. Issued for purposes indicated only. Drawing errors and omissions to be reported to the architect.

Client
Private Client
Project
12 Highgate West Hill

Project Number
0980

ateliergooch
Rivington House 62 Great Eastern Street London EC2A 3JF
+44 (0) 20 3639 0630
studio@ateliergooch.com
ateliergooch.com

Drawing Title
**Existing Ground Floor Plan
Summerhouse**

Status	Drawn	Checked
For PL + LBC	RM	AC
Scale	Date	
1:100@A3	22/06/23	
Drawing Number	Revision	
0980_EX-6A-00_SH	PL1	