




01 - Existing Site Location Plan
1:1250


0m 20m 50m 100m 200m

 

Revisions
PL1 18/09/2023 Issued for full planning & LBC

Notes
Site boundary

Information contained within this drawing is the sole copyright of Atelier Gooch Ltd. and is not to be reproduced without express permission. No implied licence exists. This drawing not to be used for land transfer or valuation purposes. All dimensions & levels are to be checked on site by the contractor. Issued for purposes indicated only. Drawing errors and omissions to be reported to the architect.

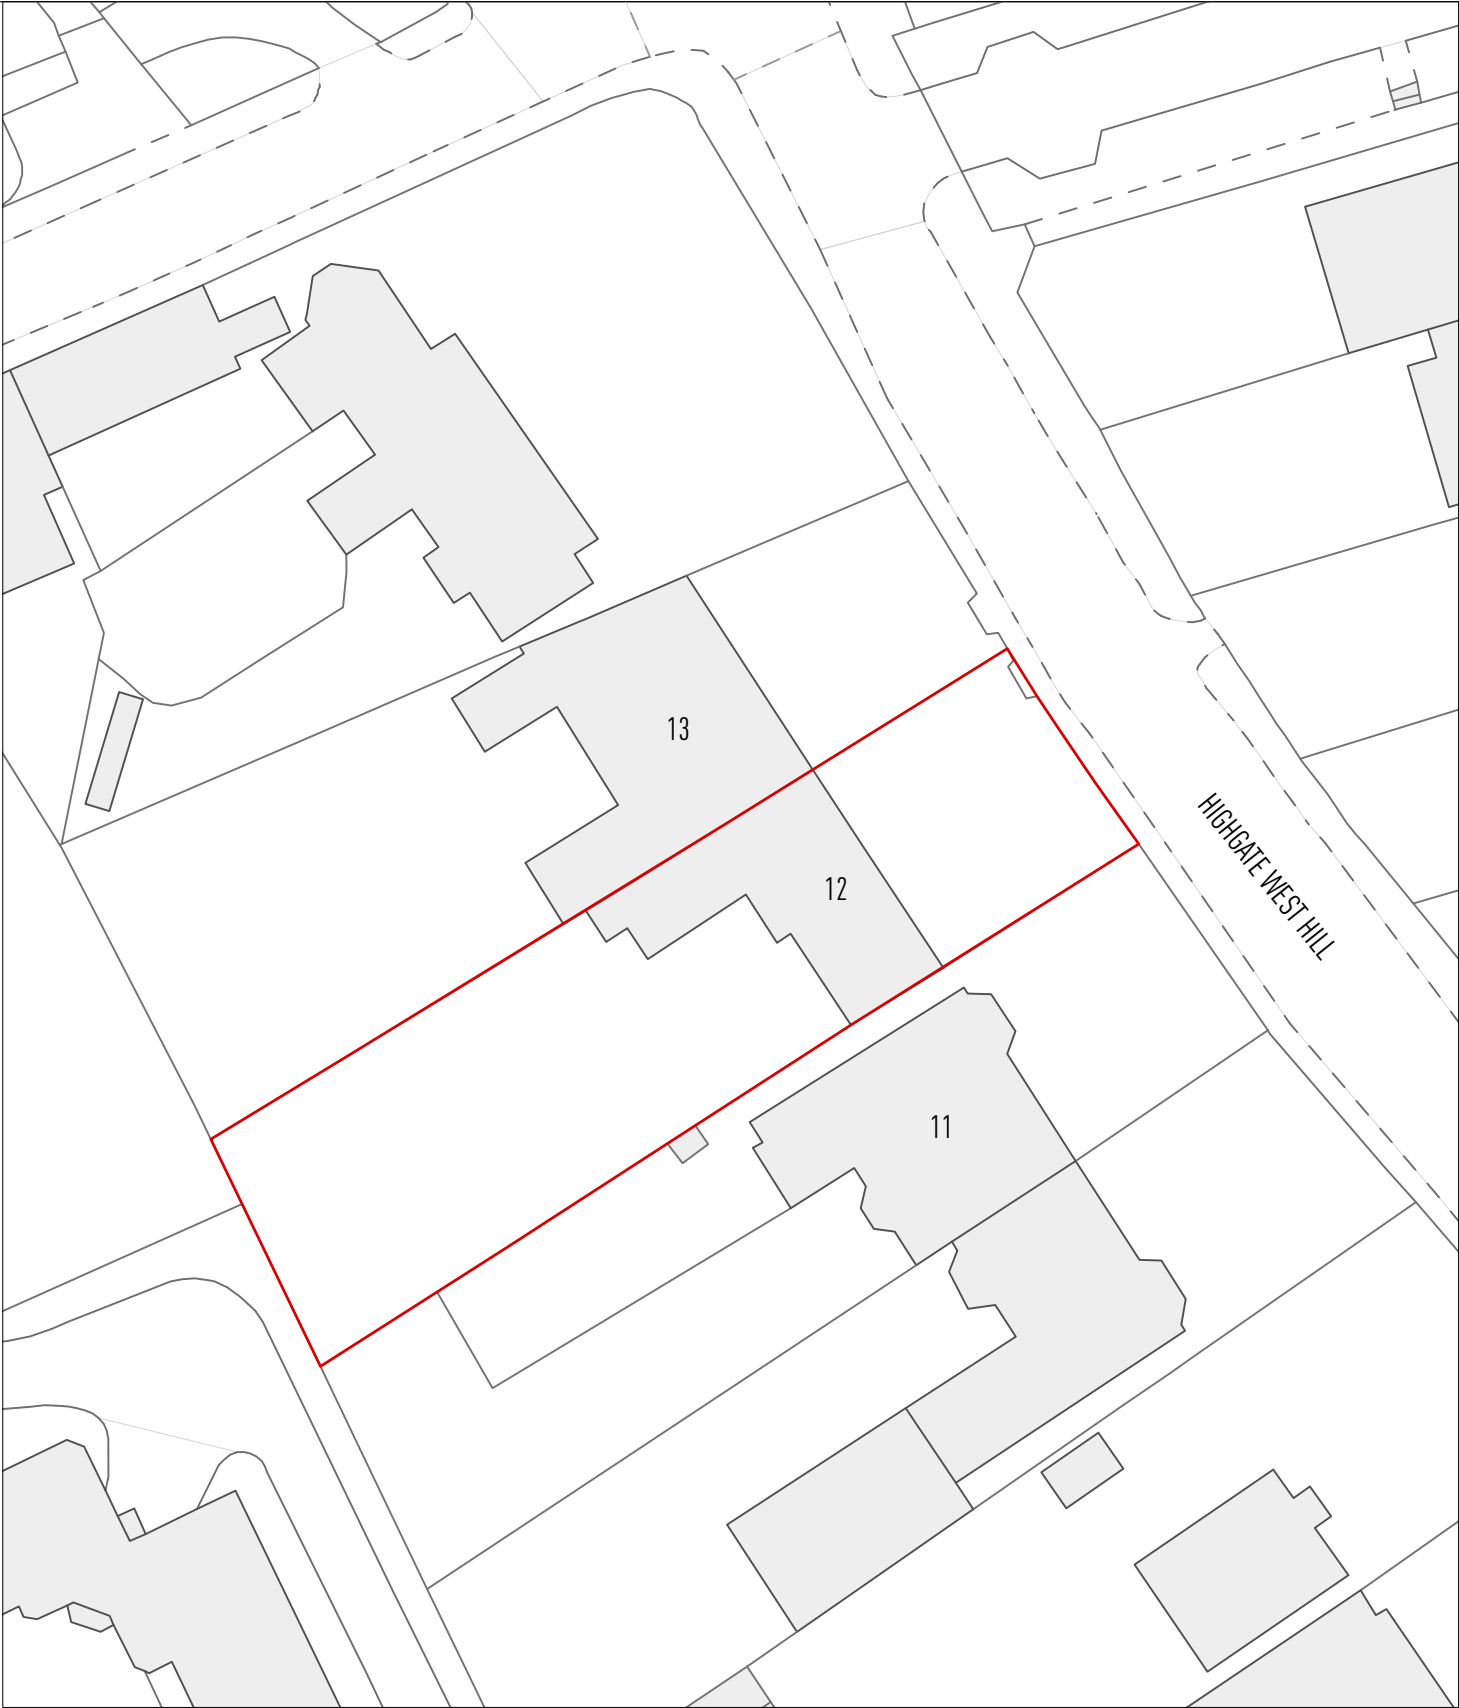

02 - Existing Site Plan
1:500

0m 10m 20m 50m 100m

Client
Private Client
Project
12 Highgate West Hill
Project Number
0980

ateliergooch
Rivington House 82 Great Eastern Street London EC2A 3JP
+44 (0) 20 3839 0630
studio@ateliergooch.com
ateliergooch.com

Drawing Title
Existing Site & Location Plans

Status	Drawn	Checked
For Planning	AC	
Scale	1:1250 / 1:500	Date
Drawing Number	0980_S_EX	Revision
		18.09.2023