



01 - Existing Site Plan
Scale 1:200@A3

 

Information contained within this drawing is the sole copyright of Atelier Gooch Ltd. and is not to be reproduced without express permission. No implied licence exists. This drawing not to be used for land transfer or valuation purposes. All dimensions & levels are to be checked on site by the contractor. Issued for purposes indicated only. Drawing errors and omissions to be reported to the architect.

Revisions	Notes
PL1	15/09/2023 ISSUED FOR PLANNING AND LISTED BUILDING CONSENT

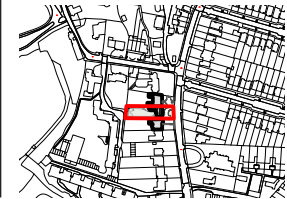

— SITE BOUNDARY

Client	Private Client
Project	12 Highgate West Hill
Project Number	0980

ateliergooch
Rivington House 82 Great Eastern Street London EC2A 3PF
+44 (0) 20 3839 0630
studio@ateliergooch.com
ateliergooch.com

Drawing Title
Existing Site Plan

Status	Drawn	Checked
For PL + LBC	RM	AC
Scale	Date	22/06/23
1:200@A3		
Drawing Number	Revision	
0980-EX-S_00	PL1	