


SITE PLAN

No. 176-188 West End Lane

No. 1 Lynton Road

No. 3 Lynton Road

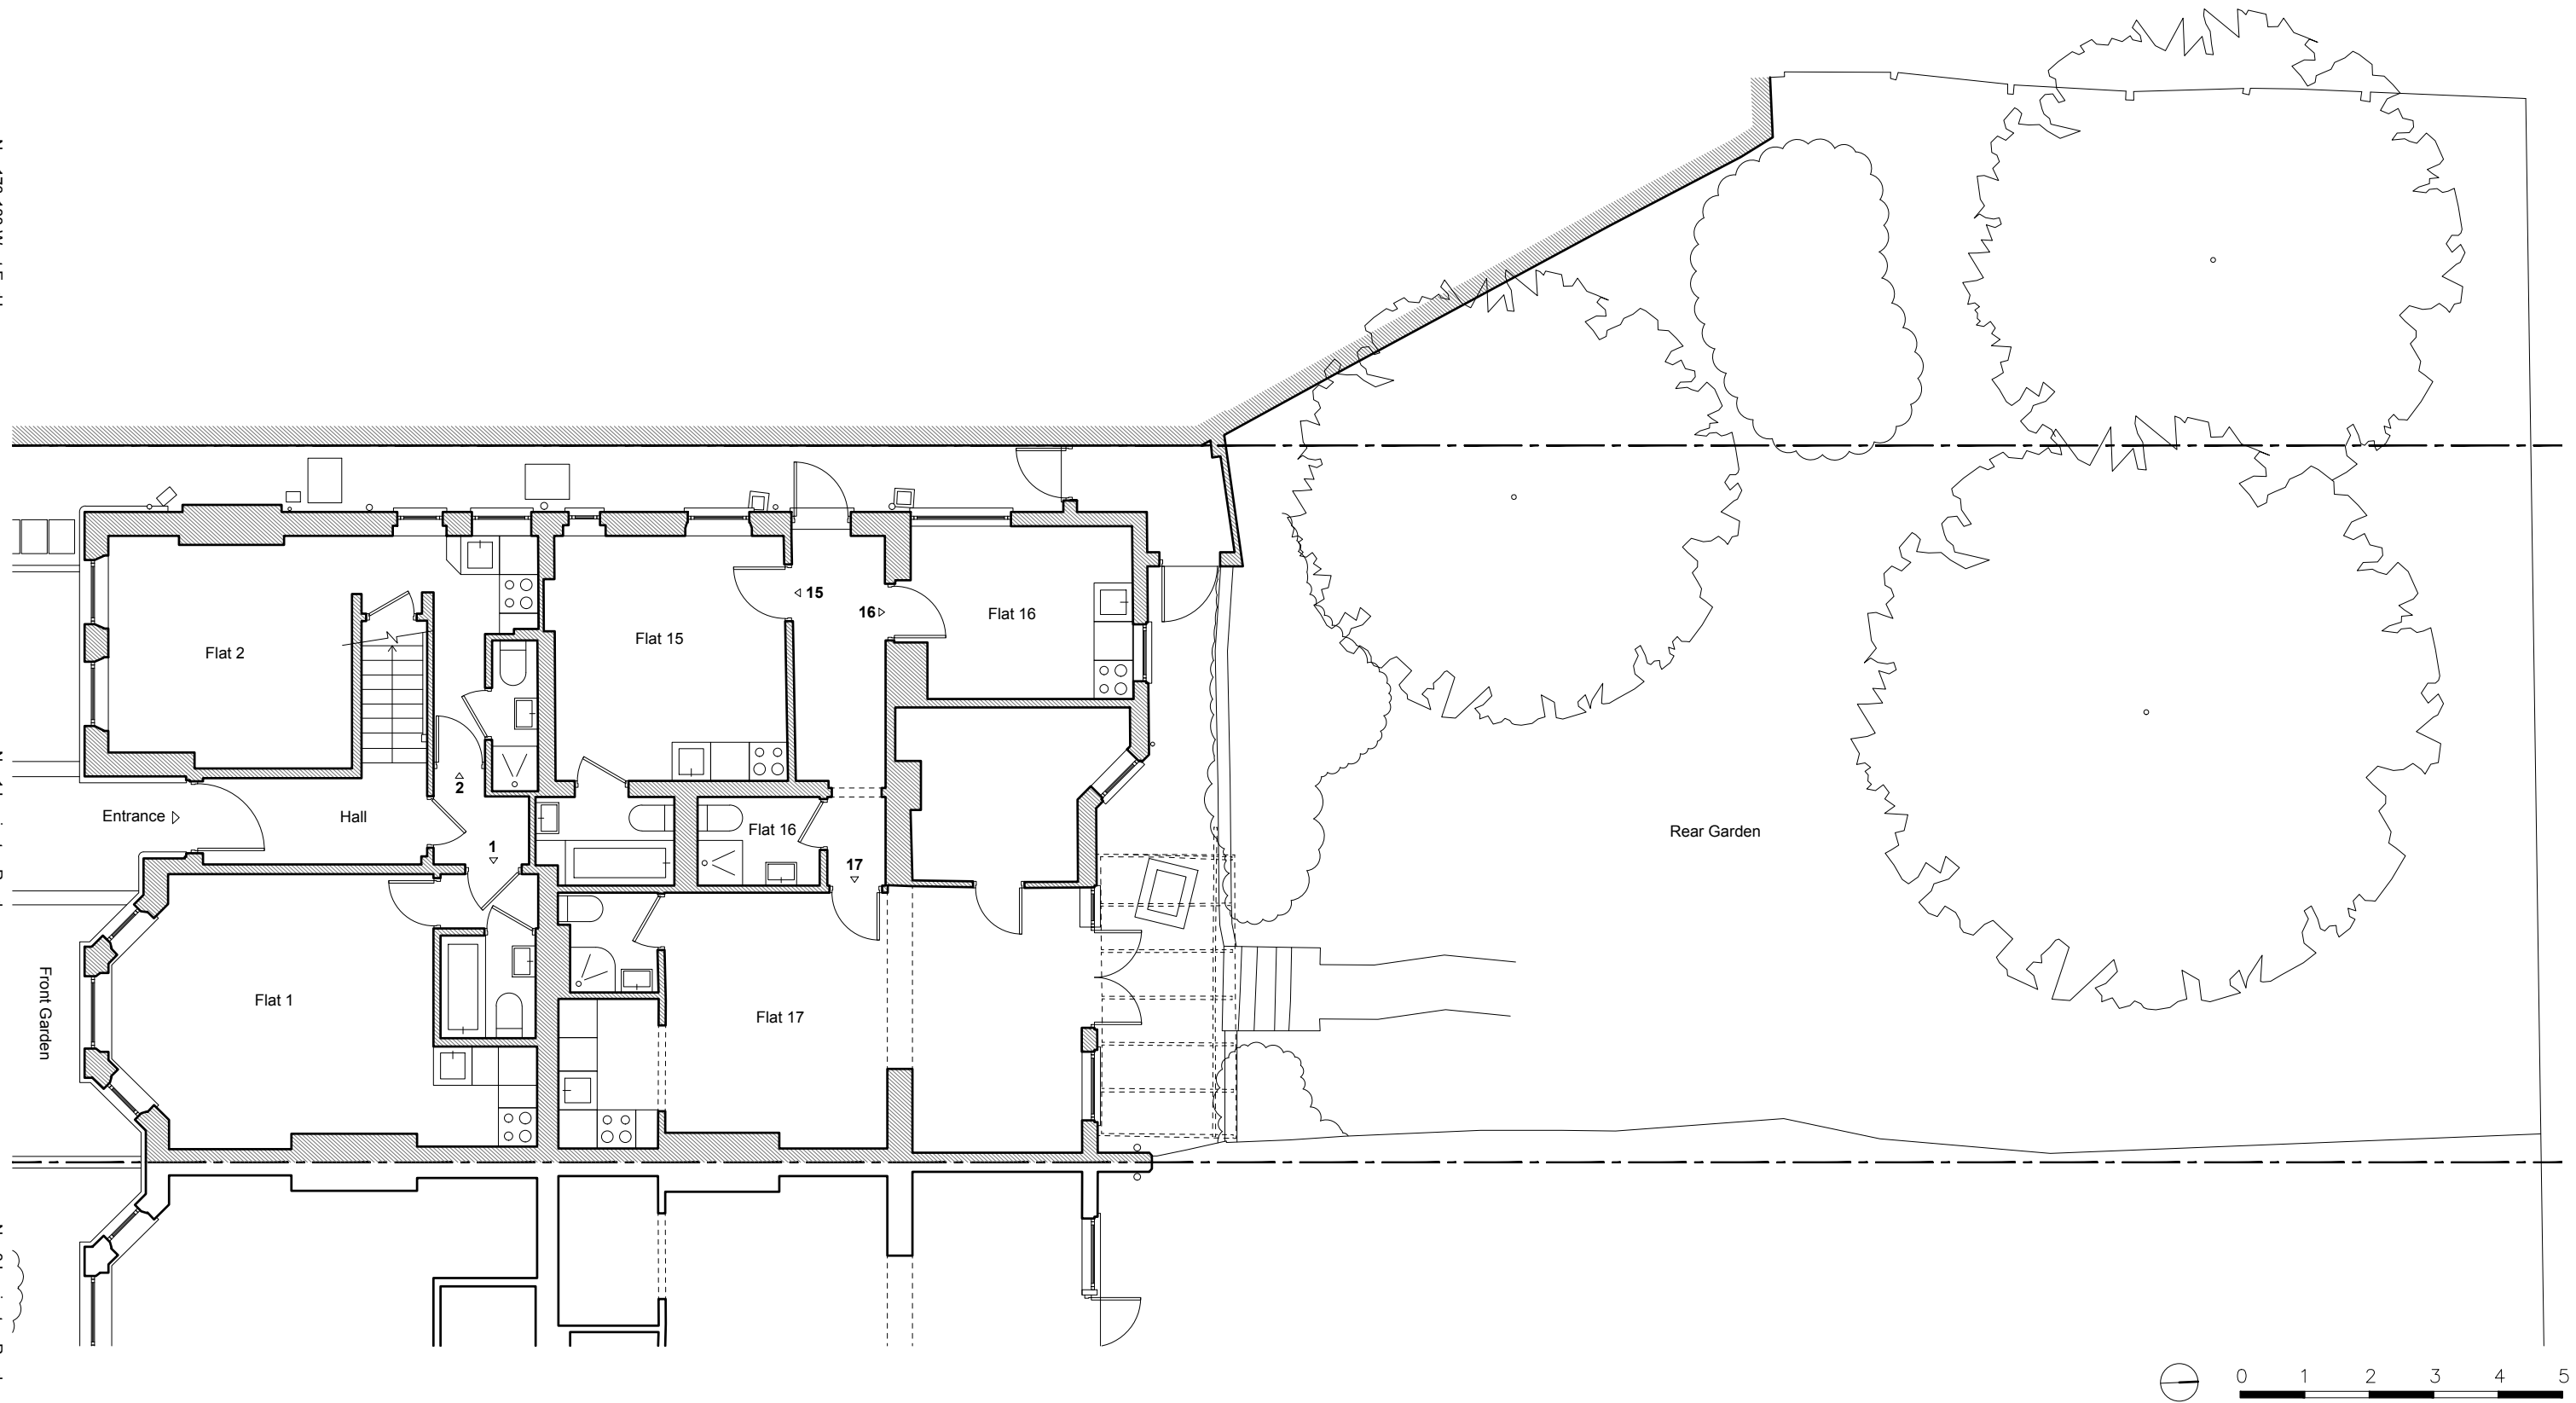

NOTES

DO NOT SCALE FROM THIS DRAWING EXCEPT FOR THE PURPOSES OF PLANNING AND BUILDING REGULATIONS ALL DIMENSIONS TO BE CHECKED ON SITE.

PROJECT TITLE

DRAWING TITLE

DATE

26.07.2023

SCALE

1/100 @ A3

DRAWN

GC / RL

STATUS

INFORMATION

DRG No

2312_EX_120

REV:

AURAA
STUDIO

www.auraa.studio 1A Chalk Farm Parade
info@auraa.studio London NW3 2BN

1 LYMINGTON ROAD

SITE PLAN AS EXISTING