

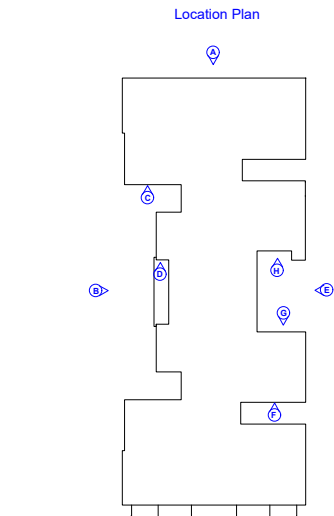
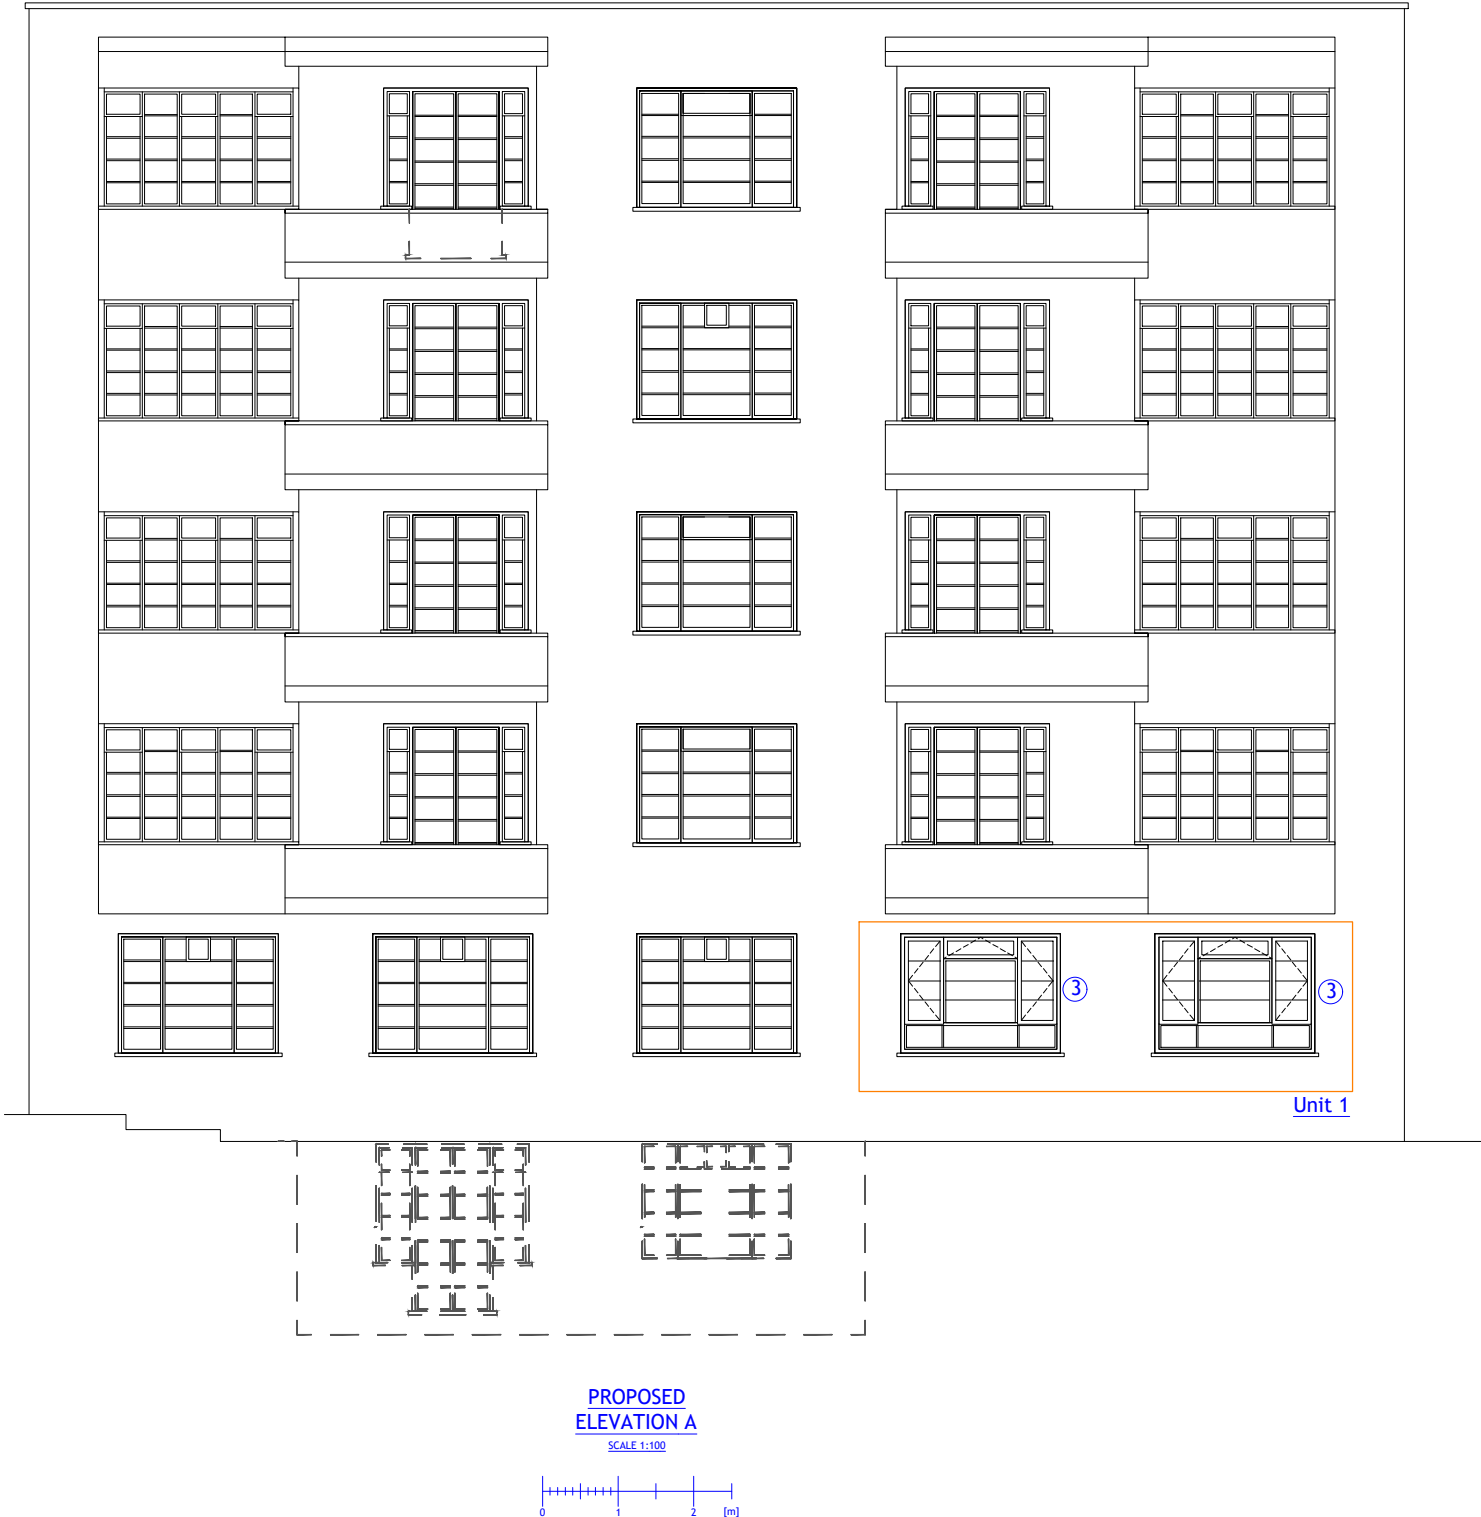



REVISION		
Rev	Notes	Date
NOTES: All dimensions are to be checked and verified on site prior to construction.		
STATUS Planning		
DRAWING TITLE Existing elevation A		
PROJECT ADDRESS Kingswood Court, 48 West End Lane, London, NW6 4SX		
SCALE 1:100 at A3		DRAWN BY AB
DATE September 2023		CHECKED BY DD
DRAWING NO.		KC - 201

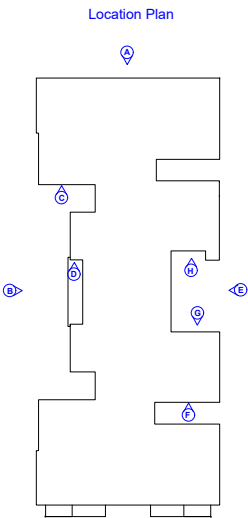


REVISION		
Rev	Notes	Date
NOTES: All dimensions are to be checked and verified on site prior to construction.		
STATUS Planning		
DRAWING TITLE Proposed elevation A		
PROJECT ADDRESS Kingswood Court, 48 West End Lane, London, NW6 4SX		
SCALE 1:100 at A3	DRAWN BY AB	
DATE September 2023	CHECKED BY DD	
DRAWING NO.	KC - 202	

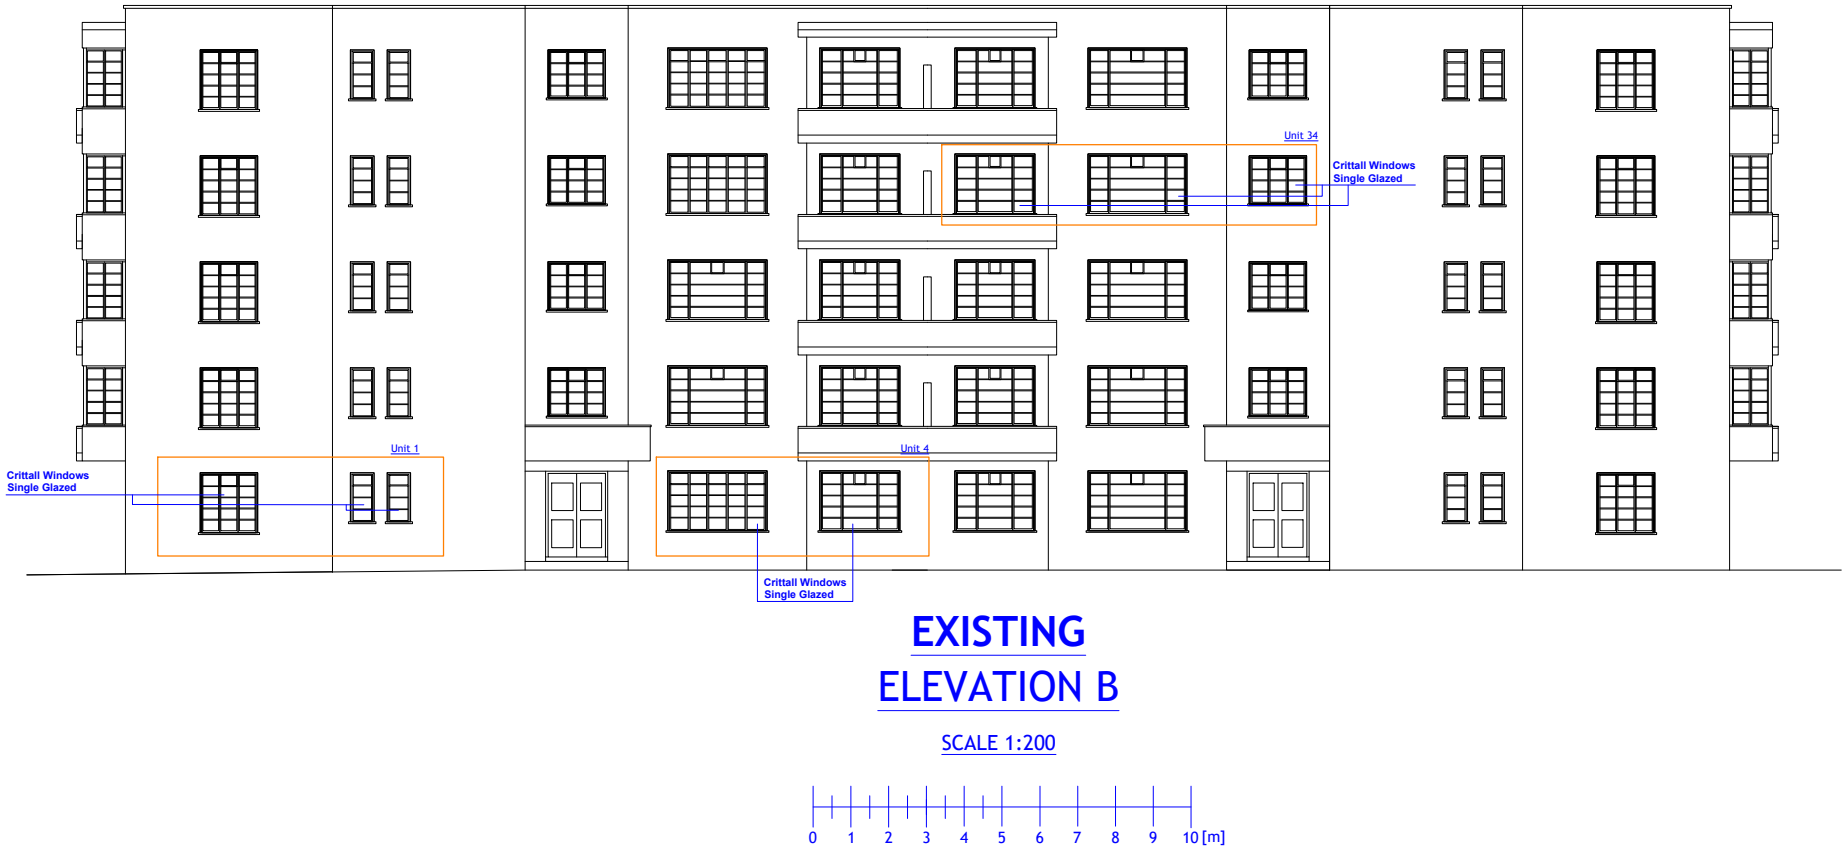


REVISION		
Rev	Notes	Date
NOTES:		
All dimensions are to be checked and verified on site prior to construction.		
STATUS		
Planning		
DRAWING TITLE		
Existing and proposed elevation B		
PROJECT ADDRESS		
Kingswood Court, 48 West End Lane, London, NW6 4SX		
SCALE		DRAWN BY
1:200 at A3		AB
DATE		CHECKED BY
September 2023		DD
DRAWING NO.		KC - 203

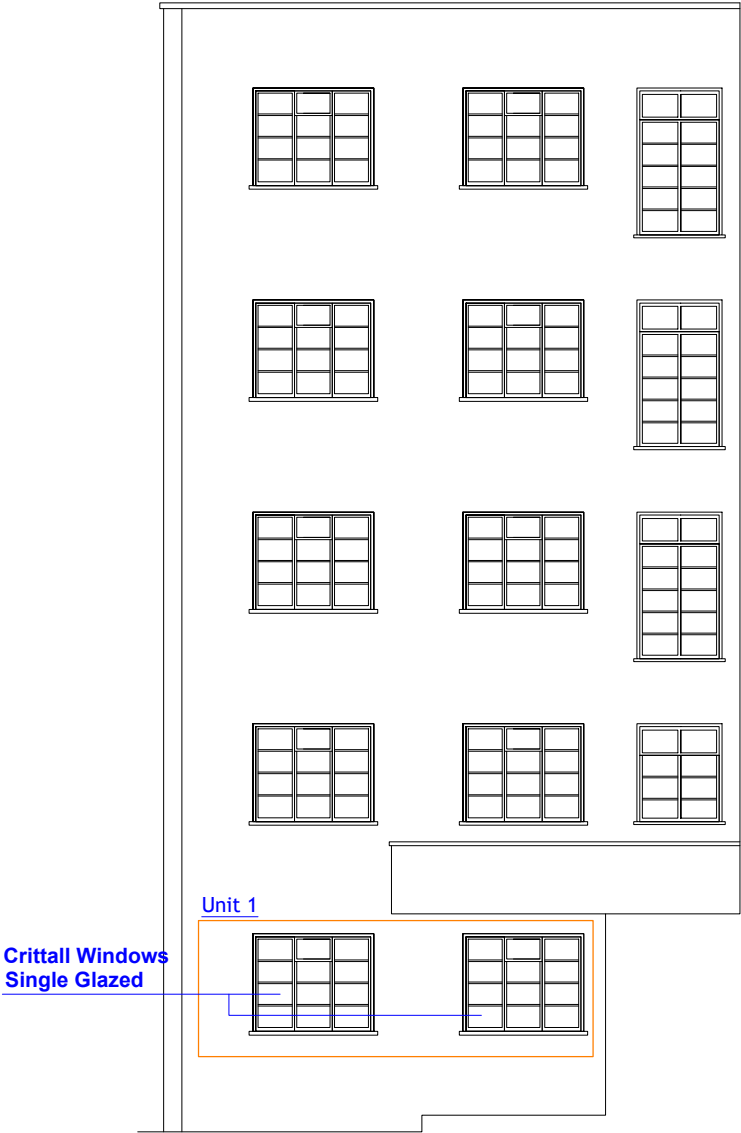


EXISTING
ELEVATION C
SCALE 1:100

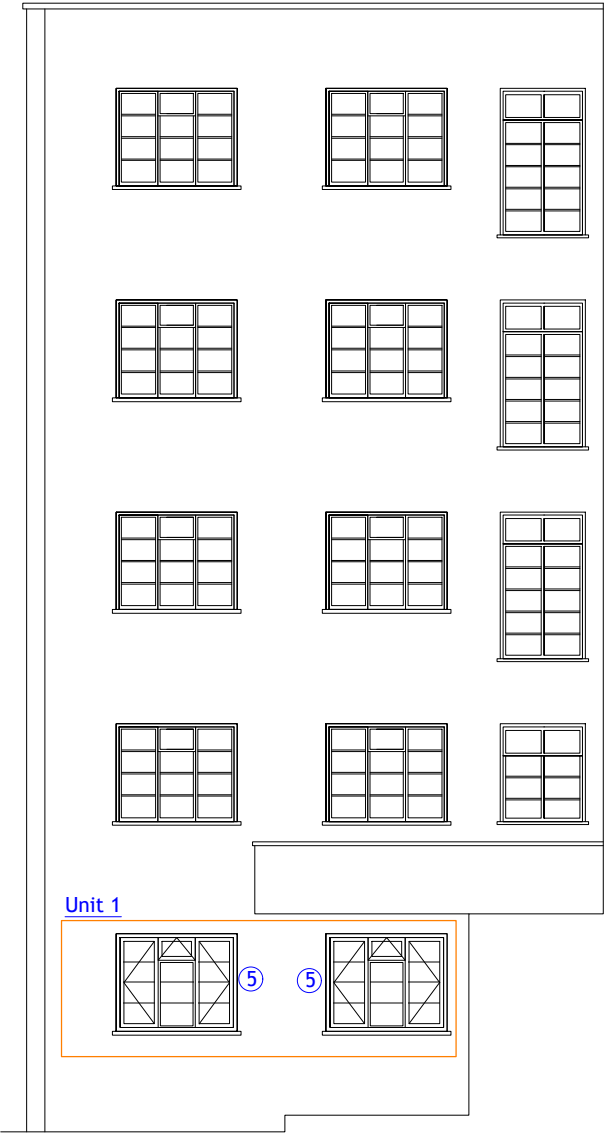


PROPOSED
ELEVATION C
SCALE 1:100

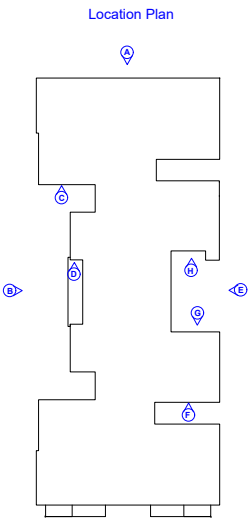


REVISION		
Rev	Notes	Date
NOTES: All dimensions are to be checked and verified on site prior to construction.		
STATUS Planning		
DRAWING TITLE Existing and proposed elevation C		
PROJECT ADDRESS Kingswood Court, 48 West End Lane, London, NW6 4SX		
SCALE 1:100 at A3		DRAWN BY AB
DATE September 2023		CHECKED BY DD
DRAWING NO. KC - 204		

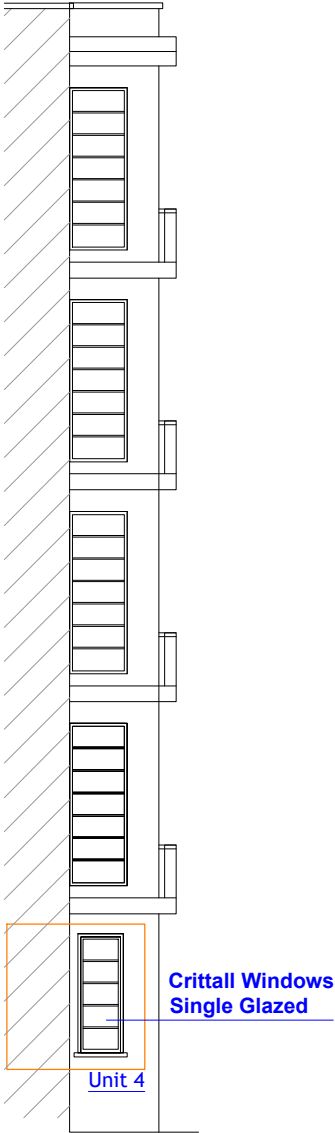




EXISTING
ELEVATION D
SCALE 1:100

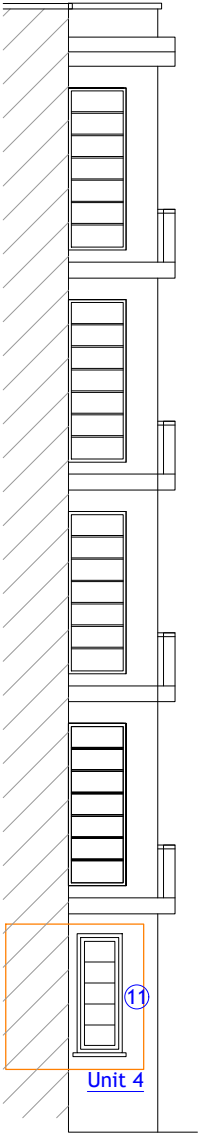


PROPOSED
ELEVATION D
SCALE 1:100

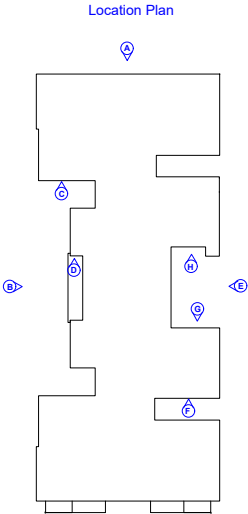

REVISION		
Rev	Notes	Date
NOTES: All dimensions are to be checked and verified on site prior to construction.		
STATUS Planning		
DRAWING TITLE Existing and proposed elevation D		
PROJECT ADDRESS Kingswood Court, 48 West End Lane, London, NW6 4SX		
SCALE 1:100 at A3		DRAWN BY AB
DATE September 2023		CHECKED BY DD
DRAWING NO. KC - 205		

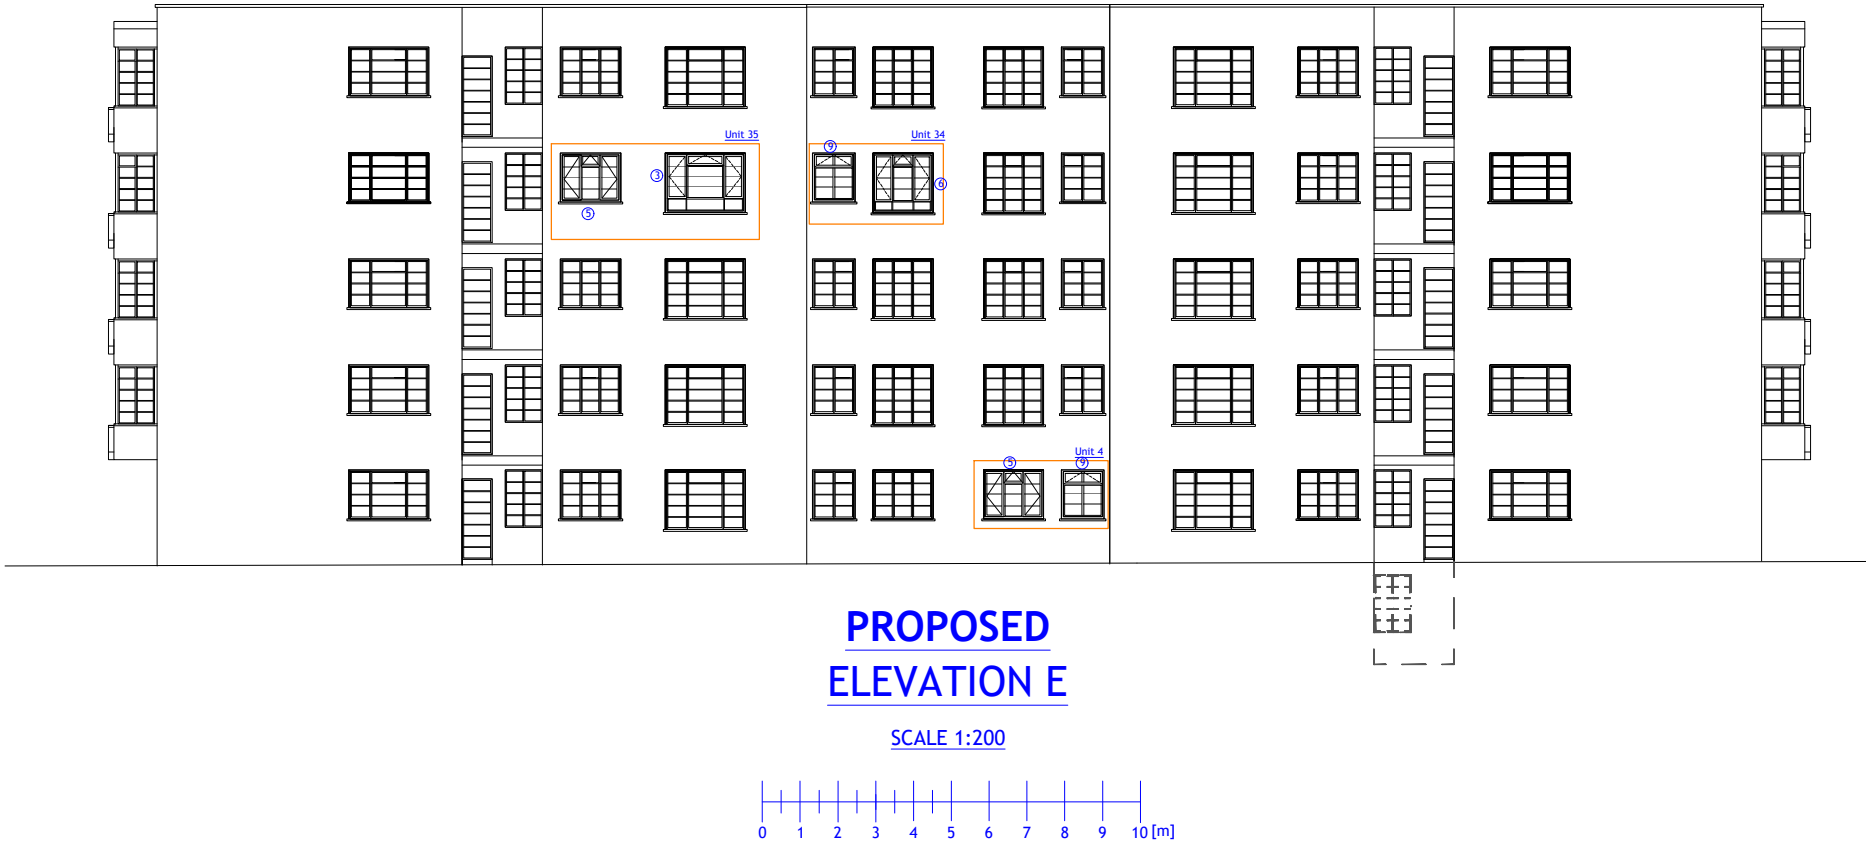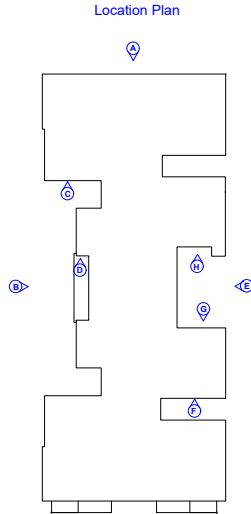
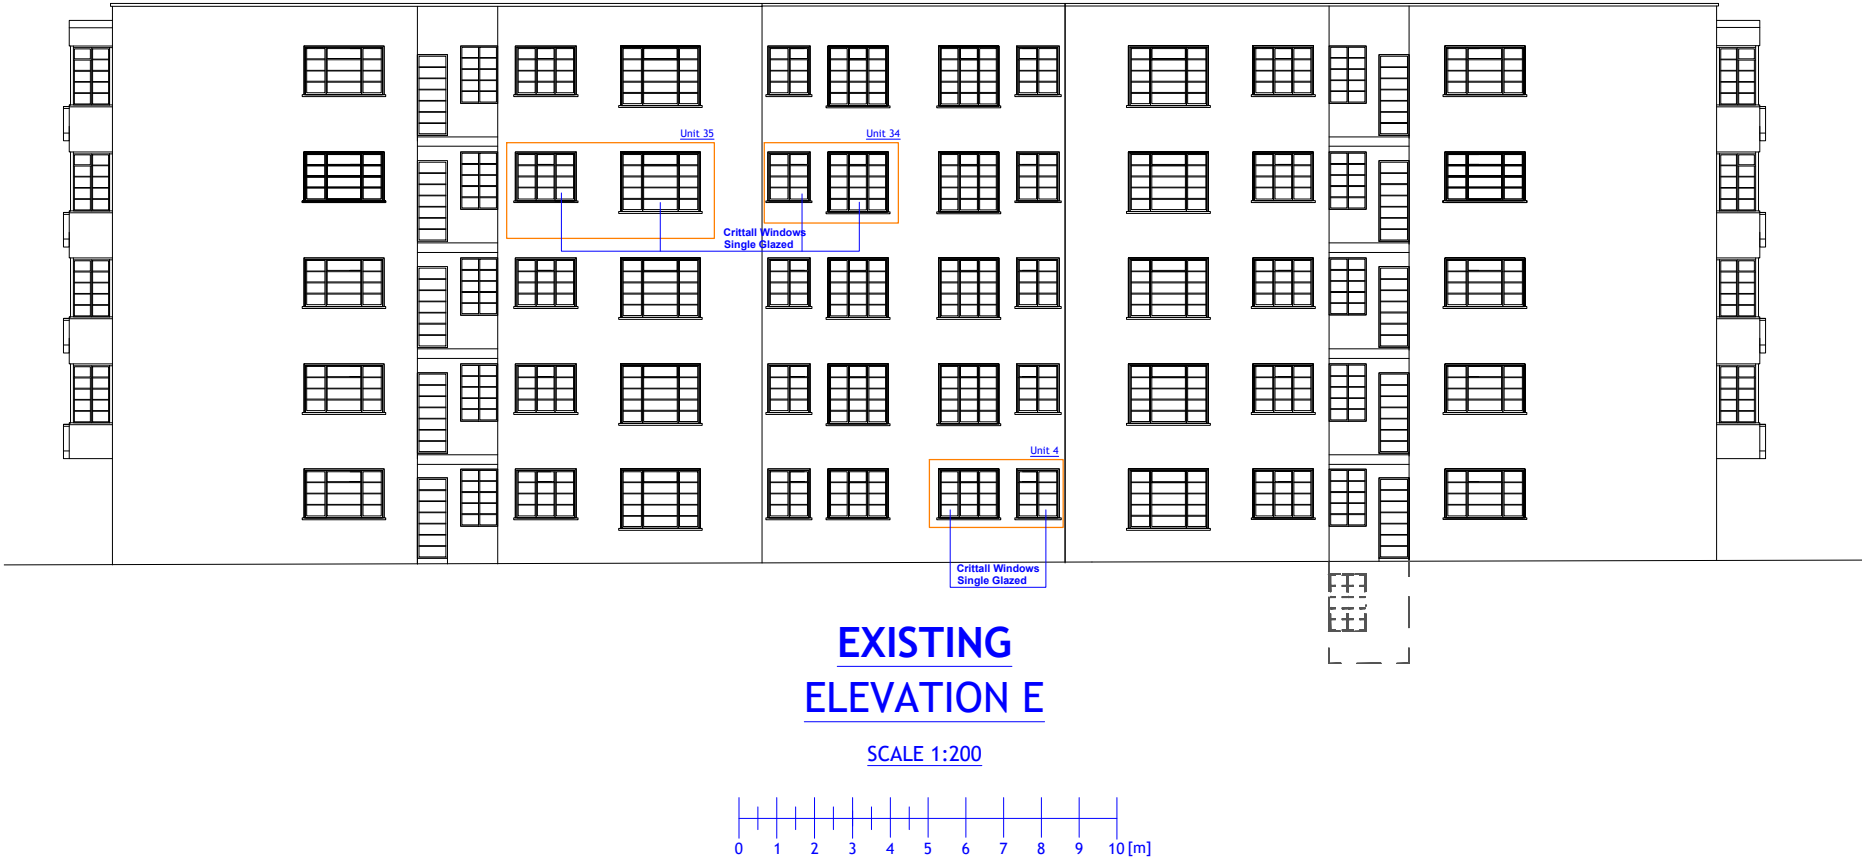


REVISION		
Rev	Notes	Date
NOTES: All dimensions are to be checked and verified on site prior to construction.		
STATUS Planning		
DRAWING TITLE Existing and proposed elevation E		
PROJECT ADDRESS Kingswood Court, 48 West End Lane, London, NW6 4SX		
SCALE 1:200 at A3	DRAWN BY AB	
DATE September 2023	CHECKED BY DD	
DRAWING NO.	KC - 206	

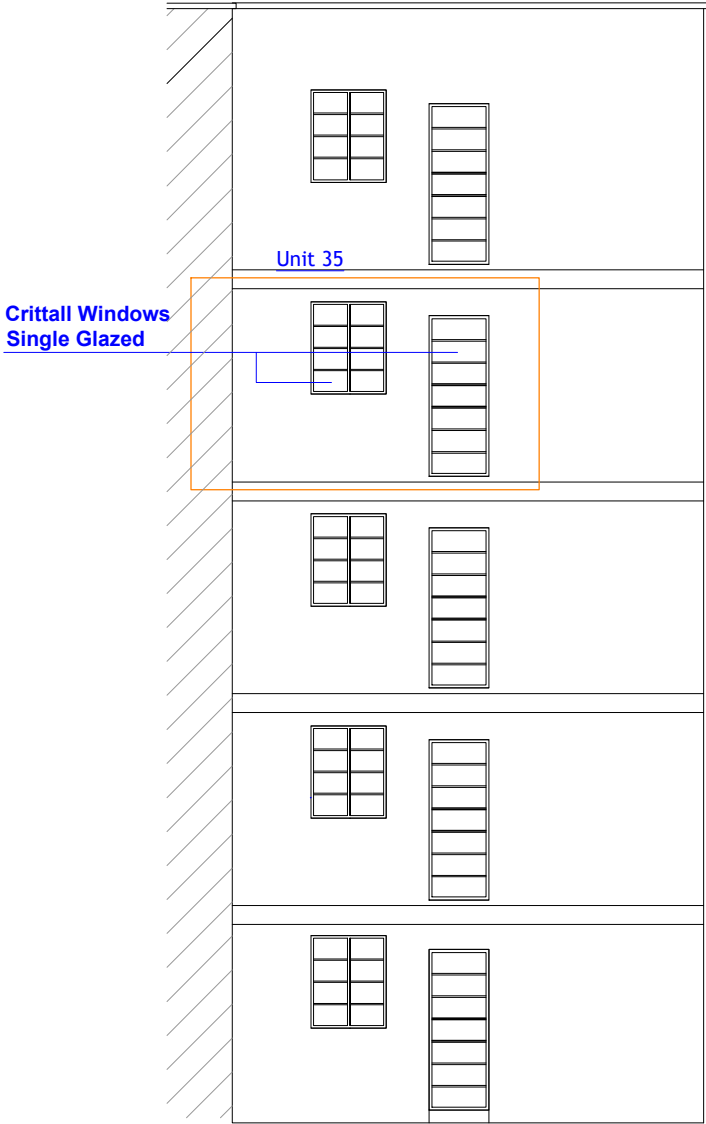


EXISTING
ELEVATION F

SCALE 1:100

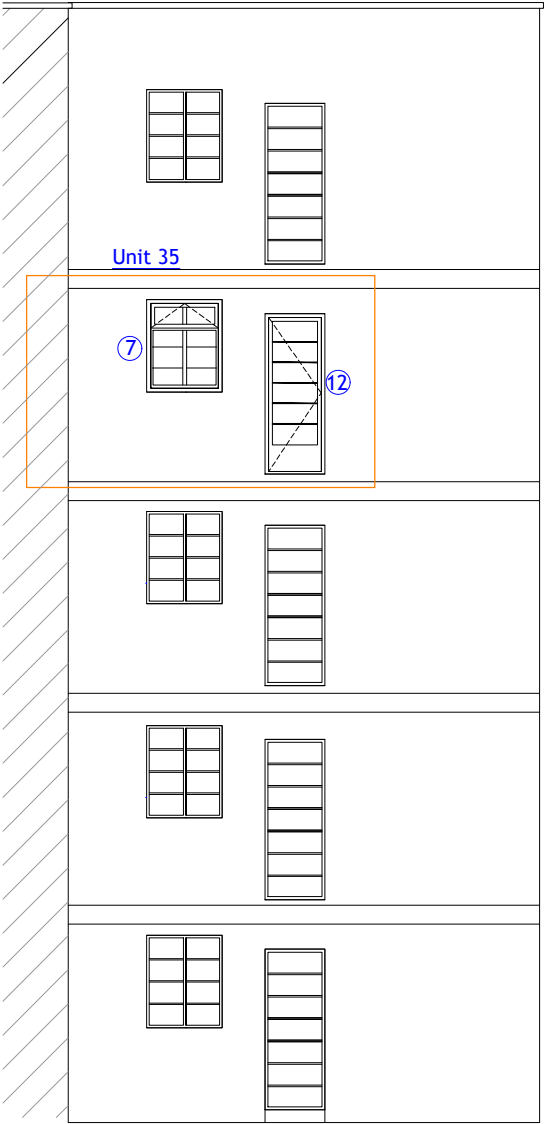 


PROPOSED
ELEVATION F


SCALE 1:100

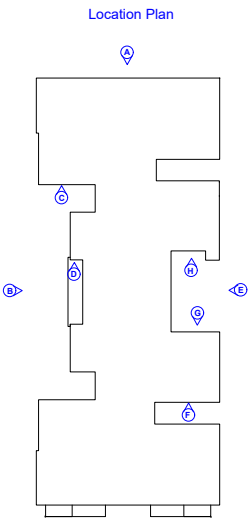


REVISION		
Rev	Notes	Date
NOTES:		
All dimensions are to be checked and verified on site prior to construction.		
STATUS		
Planning		
DRAWING TITLE		
Existing and proposed elevation F		
PROJECT ADDRESS		
Kingswood Court, 48 West End Lane, London, NW6 4SX		
SCALE	DRAWN BY	
1:100 at A3	AB	
DATE	CHECKED BY	
September 2023	DD	
DRAWING NO.	KC - 207	

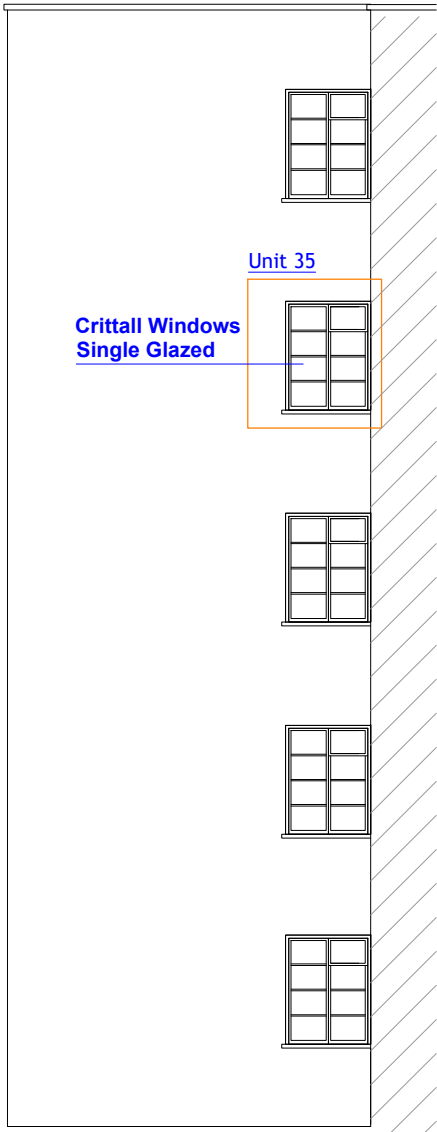


EXISTING
ELEVATION G
SCALE 1:100

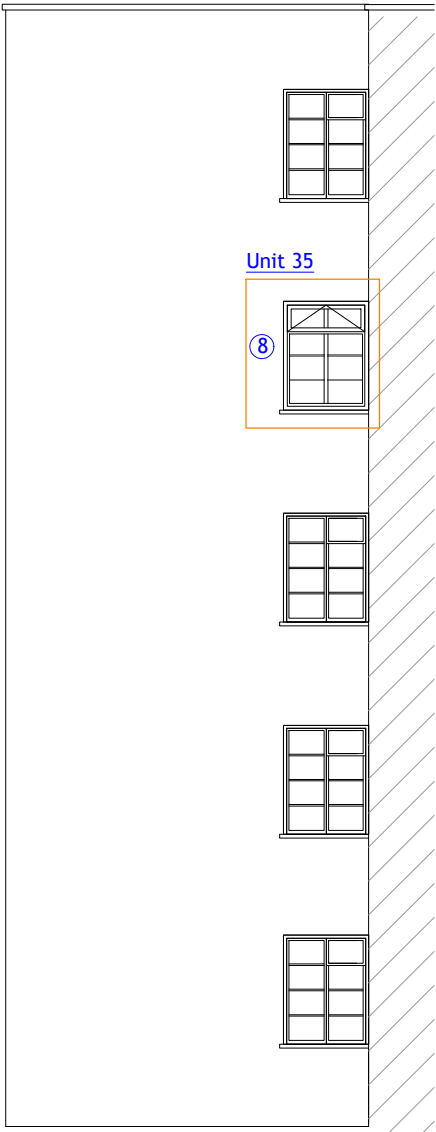


PROPOSED
ELEVATION G
SCALE 1:100

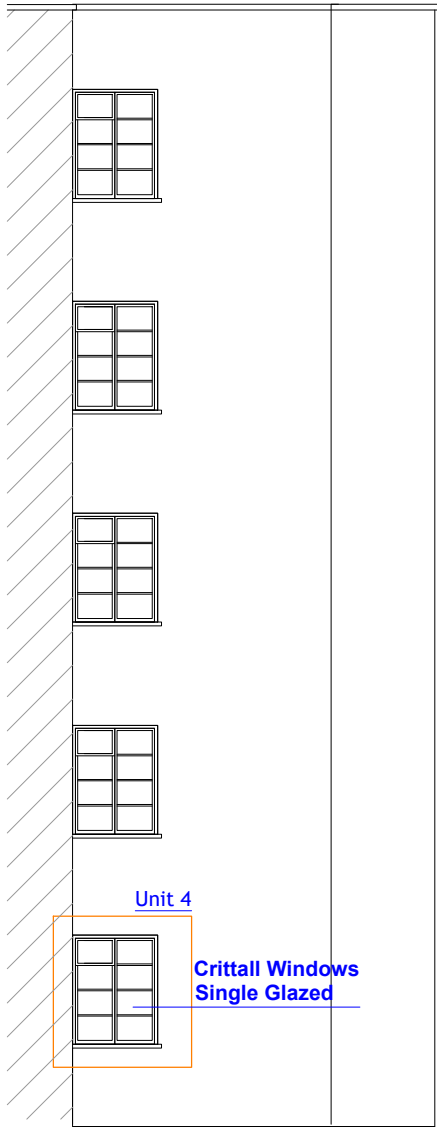

EXISTING
ELEVATION H
SCALE 1:100












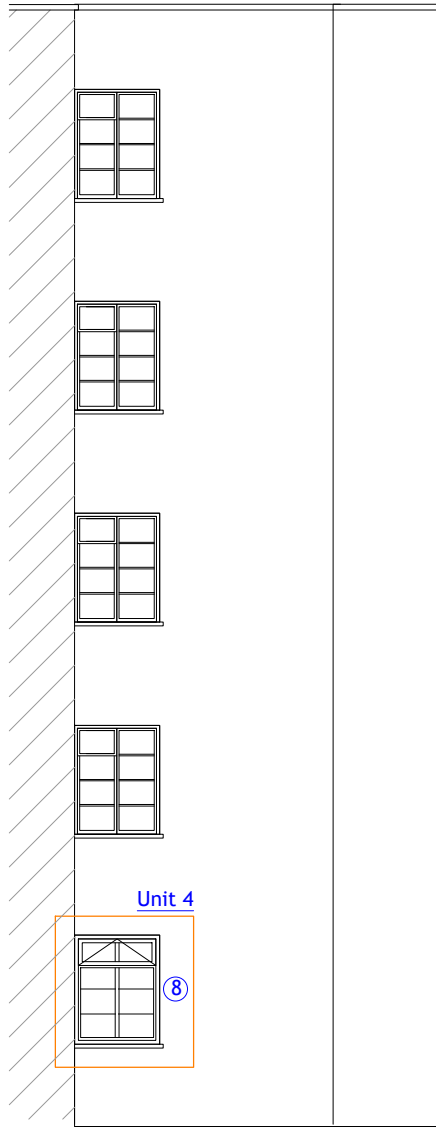


PROPOSED
ELEVATION H
SCALE 1:100

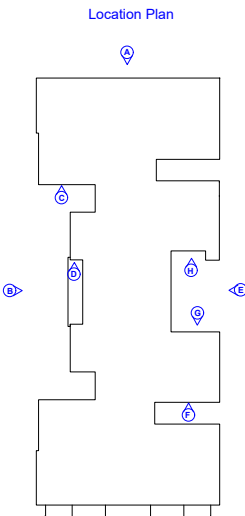

REVISION		
Rev	Notes	Date
<p>NOTES:</p> <p>All dimensions are to be checked and verified on site prior to construction.</p>		
<p>STATUS</p> <p>Planning</p>		
<p>DRAWING TITLE</p> <p>Existing and proposed elevation G and H</p>		
<p>PROJECT ADDRESS</p> <p>Kingswood Court, 48 West End Lane, London, NW6 4SX</p>		
<p>SCALE</p> <p>1:100 at A3</p>	<p>DRAWN BY</p> <p>AB</p>	
<p>DATE</p> <p>September 2023</p>	<p>CHECKED BY</p> <p>DD</p>	
<p>DRAWING NO. KC - 208</p>		

WINDOW AND DOOR SCHEDULE

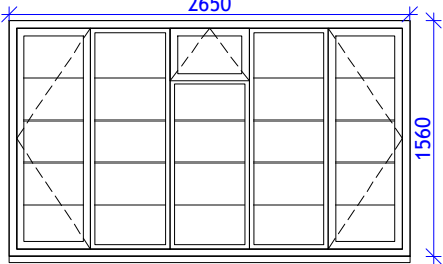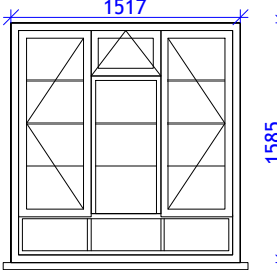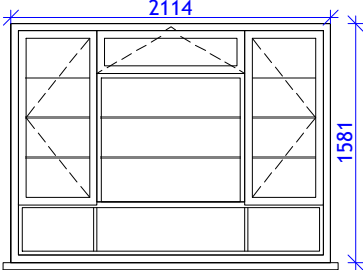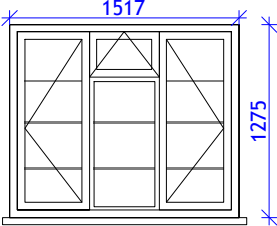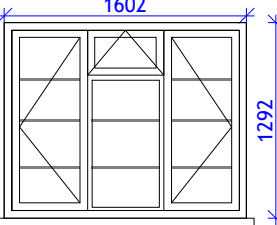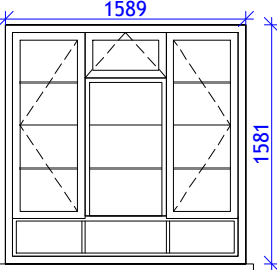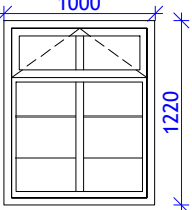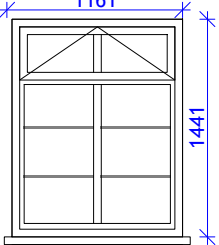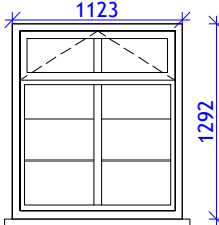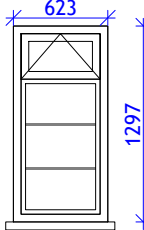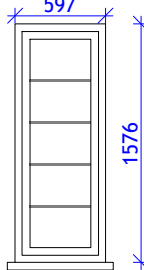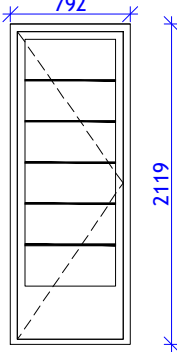①		Type: Alitherm 47 Heritage window with astragal bars Colour: RAL 9016 Glass: Argon filled double glazing System: Smart System (2 items)
②		Type: Alitherm 47 Heritage window with astragal bars Colour: RAL 9016 Glass: Argon filled double glazing System: Smart System (1 item)
③		Type: Alitherm 47 Heritage window with astragal bars Colour: RAL 9016 Glass: Argon filled double glazing System: Smart System (5 items)
④		Type: Alitherm 47 Heritage window with astragal bars Colour: RAL 9016 Glass: Argon filled double glazing System: Smart System (1 item)
⑤		Type: Alitherm 47 Heritage window with astragal bars Colour: RAL 9016 Glass: Argon filled double glazing System: Smart System (4 items)
⑥		Type: Alitherm 47 Heritage window with astragal bars Colour: RAL 9016 Glass: Argon filled double glazing System: Smart System (1 item)
⑦		Type: Alitherm 47 Heritage window with astragal bars Colour: RAL 9016 Glass: Argon filled double glazing System: Smart System (1 item)
⑧		Type: Alitherm 47 Heritage window with astragal bars Colour: RAL 9016 Glass: Argon filled double glazing System: Smart System (2 items)
⑨		Type: Alitherm 47 Heritage window with astragal bars Colour: RAL 9016 Glass: Argon filled double glazing System: Smart System (2 items)
⑩		Type: Alitherm 47 Heritage window with astragal bars Colour: RAL 9016 Glass: Argon filled double glazing System: Smart System (1 item)
⑪		Type: Alitherm 47 Heritage window with astragal bars Colour: RAL 9016 Glass: Argon filled double glazing System: Smart System (1 item)
⑫		Type: Alitherm 47 Heritage door and fixed side window with astragal bars Colour: RAL 9016 Glass: Argon filled double glazing System: Smart System (1 item)

REVISION		
Rev	Notes	Date
<p>NOTES:</p> <p>All dimensions are to be checked and verified on site prior to construction.</p>		
<p>STATUS</p> <p>Planning</p>		
<p>DRAWING TITLE</p> <p>Window and door schedule</p>		
<p>PROJECT ADDRESS</p> <p>Kingswood Court, 48 West End Lane, London, NW6 4SX</p>		
<p>SCALE</p> <p>1:50 at A3</p>	<p>DRAWN BY</p> <p>AB</p>	
<p>DATE</p> <p>September 2023</p>	<p>CHECKED BY</p> <p>DD</p>	
<p>DRAWING NO. KC - 209</p>		