


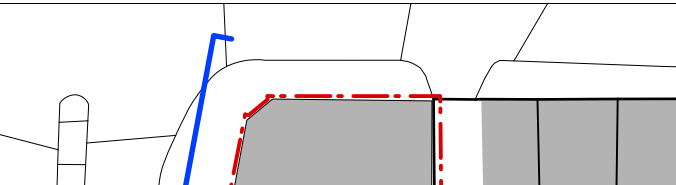

A
DE.01

Demolition North Elevation
1:50 @ A1 ; 1:100 @ A3

<div>Information contained within this drawing is the sole copyright of T2S Architecture Ltd. and is not to be reproduced without express permission. No implied licence exists. This drawing not to be used for land transfer or valuation purposes. Do not scale from this drawing. All dimensions & levels are to be checked on site by the contractor. Issued for purposes indicated only. Drawing errors and omissions to be reported to the architect.</div>	Revisions		<div>Notes</div> <div><div><div></div></div> Existing/Retained Walls</div> <div><div><div></div></div> Proposed Window Openings</div> <div><div><div></div></div> Demolition</div>		Client Mendoza Limited		<div>T2S ARCHITECTURE LTD</div> <div>A: LMLF.302, The Leather Market Weston St, London, SE1 3ER M: +44 208 066 7078 E: admin@t2sarchitecture.com W: www.t2sarchitecture.com</div>	
	A	10.05.23			Issued for comment.	Project Newmarket Ale House 17 York Way N7 9QG		
	B	16.06.23			Issued for comment.	Drawing Title Demolition North Elevation		
	Status Planning				Drawn PB	Checked TJS		
Scale 1:50 @ A1, 1:100 @ A3		Date 12/04/2023		Drwg. No. 116_PL1_DE_01		Revision B		




A
DE.02
Demolition East Elevation
1:50 @ A1 ; 1:100 @ A3

Revisions			
A	10.05.23	Issued for comment.	
B	16.06.23	Issued for comment.	

Notes	
	Existing/Retained Walls
	Proposed Window Openings
	Demolition

Information contained within this drawing is the sole copyright of T2S Architecture Ltd. and is not to be reproduced without express permission. No implied licence exists. This drawing not to be used for land transfer or valuation purposes. Do not scale from this drawing. All dimensions & levels are to be checked on site by the contractor. Issued for purposes indicated only. Drawing errors and omissions to be reported to the architect.

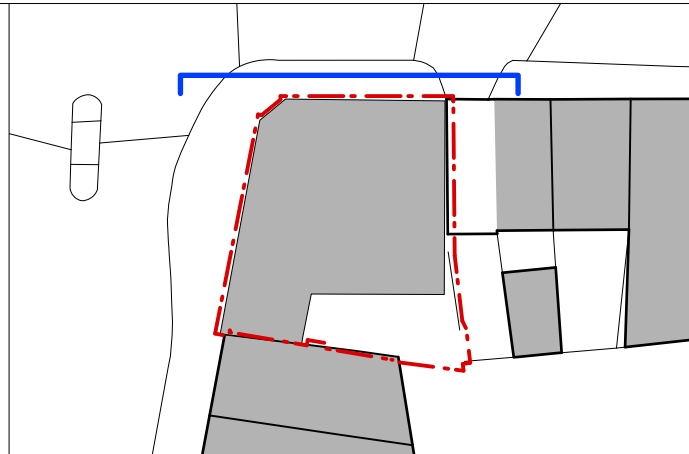


Client	Mendoza Limited
Project	Newmarket Ale House 17 York Way N7 9QG
Drawing Title	Demolition East Elevation


T2S
ARCHIT
ECTURE
LTD

A: LMLF.302, The Leather Market
Weston St.,
London, SE1 3ER
M: +44 208 066 7078
E: admin@t2sarchitecture.com
W: www.t2sarchitecture.com

Status	Planning	Drawn	Checked
Scale	1:50 @ A1, 1:100 @ A3	PB	TJS
Drwg. No.	116_PL1_DE_02	Date	12/04/2023
		Revision	B

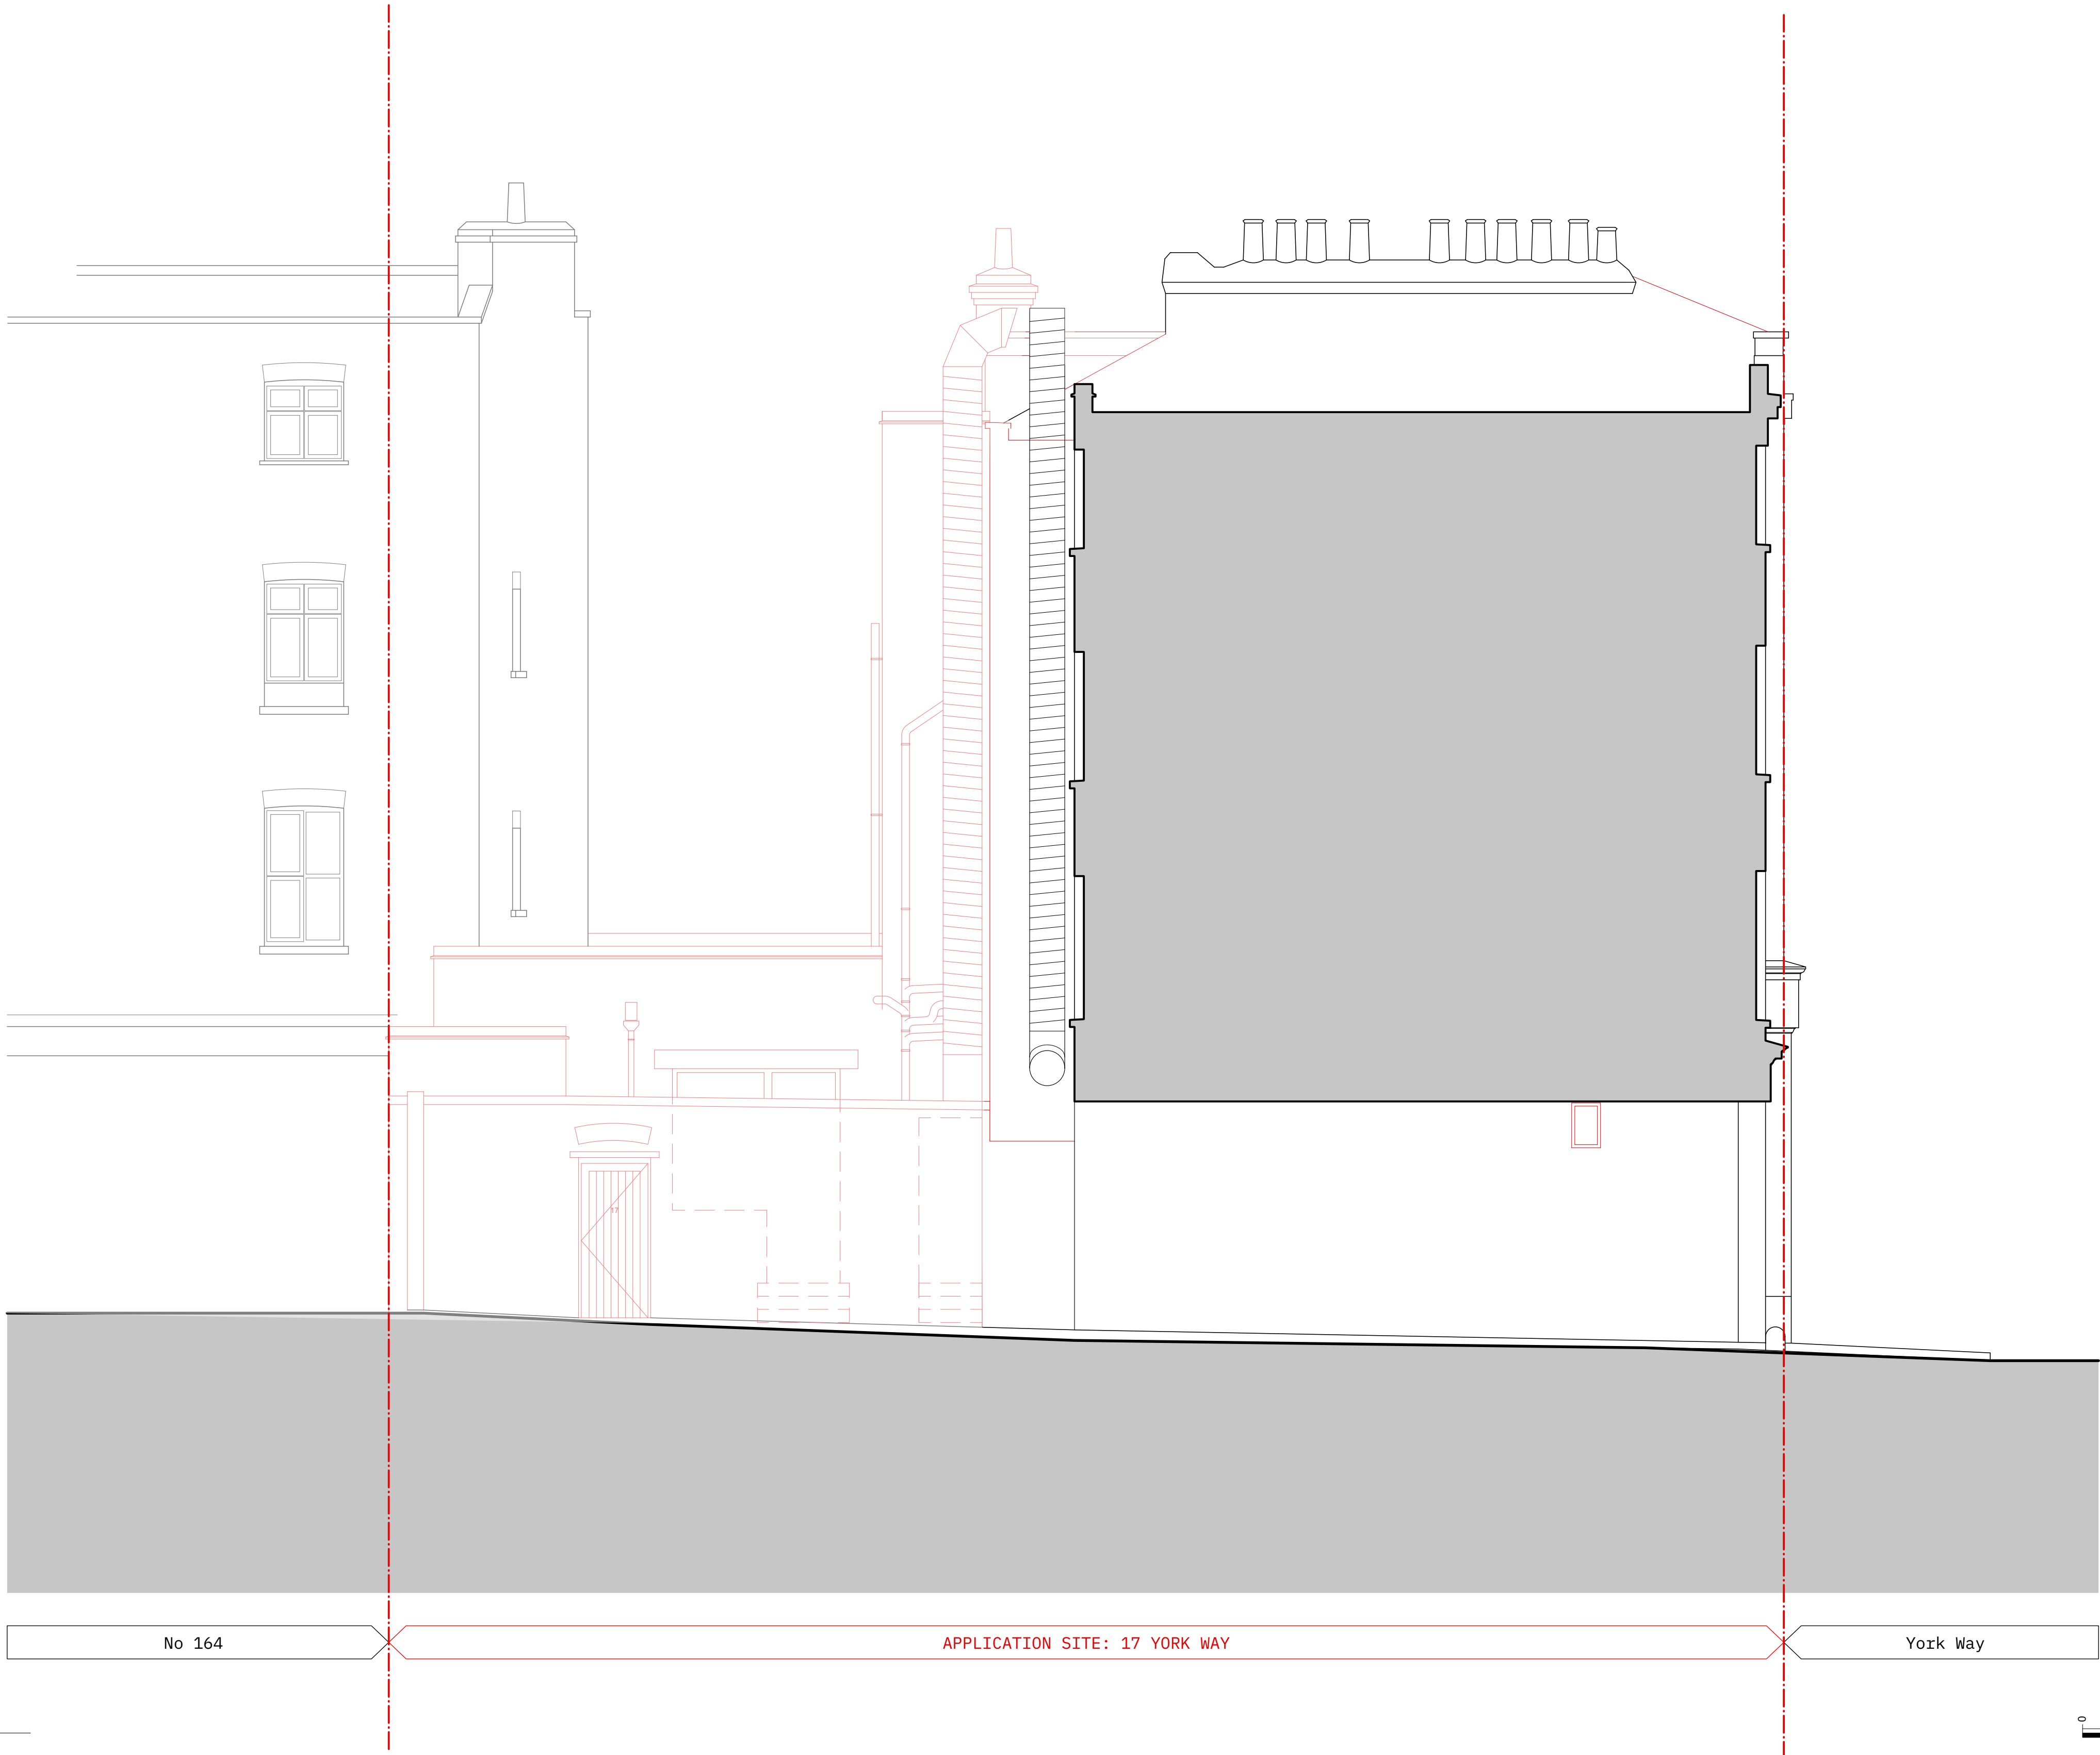


A
DE.03
Demolition South Elevation
1:50 @ A1 ; 1:100 @ A3

 

Information contained within this drawing is the sole copyright of T2S Architecture Ltd. and is not to be reproduced without express permission. No implied licence exists. This drawing not to be used for land transfer or valuation purposes. Do not scale from this drawing. All dimensions & levels are to be checked on site by the contractor. Issued for purposes indicated only. Drawing errors and omissions to be reported to the architect.

Revisions			
A	10.05.23	Issued for comment.	
B	16.06.23	Issued for comment.	

Notes	
	Existing/Retained Walls
	Proposed Window Openings
	Demolition

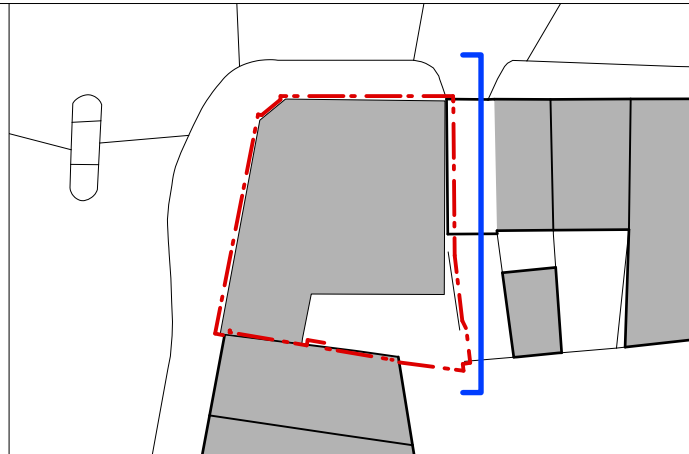


Client	Mendoza Limited
Project	Newmarket Ale House 17 York Way N7 9QG
Drawing Title	Demolition South Elevation

T2S
ARCHIT
ECTURE
LTD

A: LMLF.302, The Leather Market
Weston St,
London, SE1 3ER
M: +44 208 066 7078
E: admin@t2sarchitecture.com
W: www.t2sarchitecture.com

Status	Planning	Drawn	Checked
Scale	1:50 @ A1, 1:100 @ A3	PB	TJS
Drwg. No.	116_PL1_DE_03	Date	12/04/2023
		Revision	B

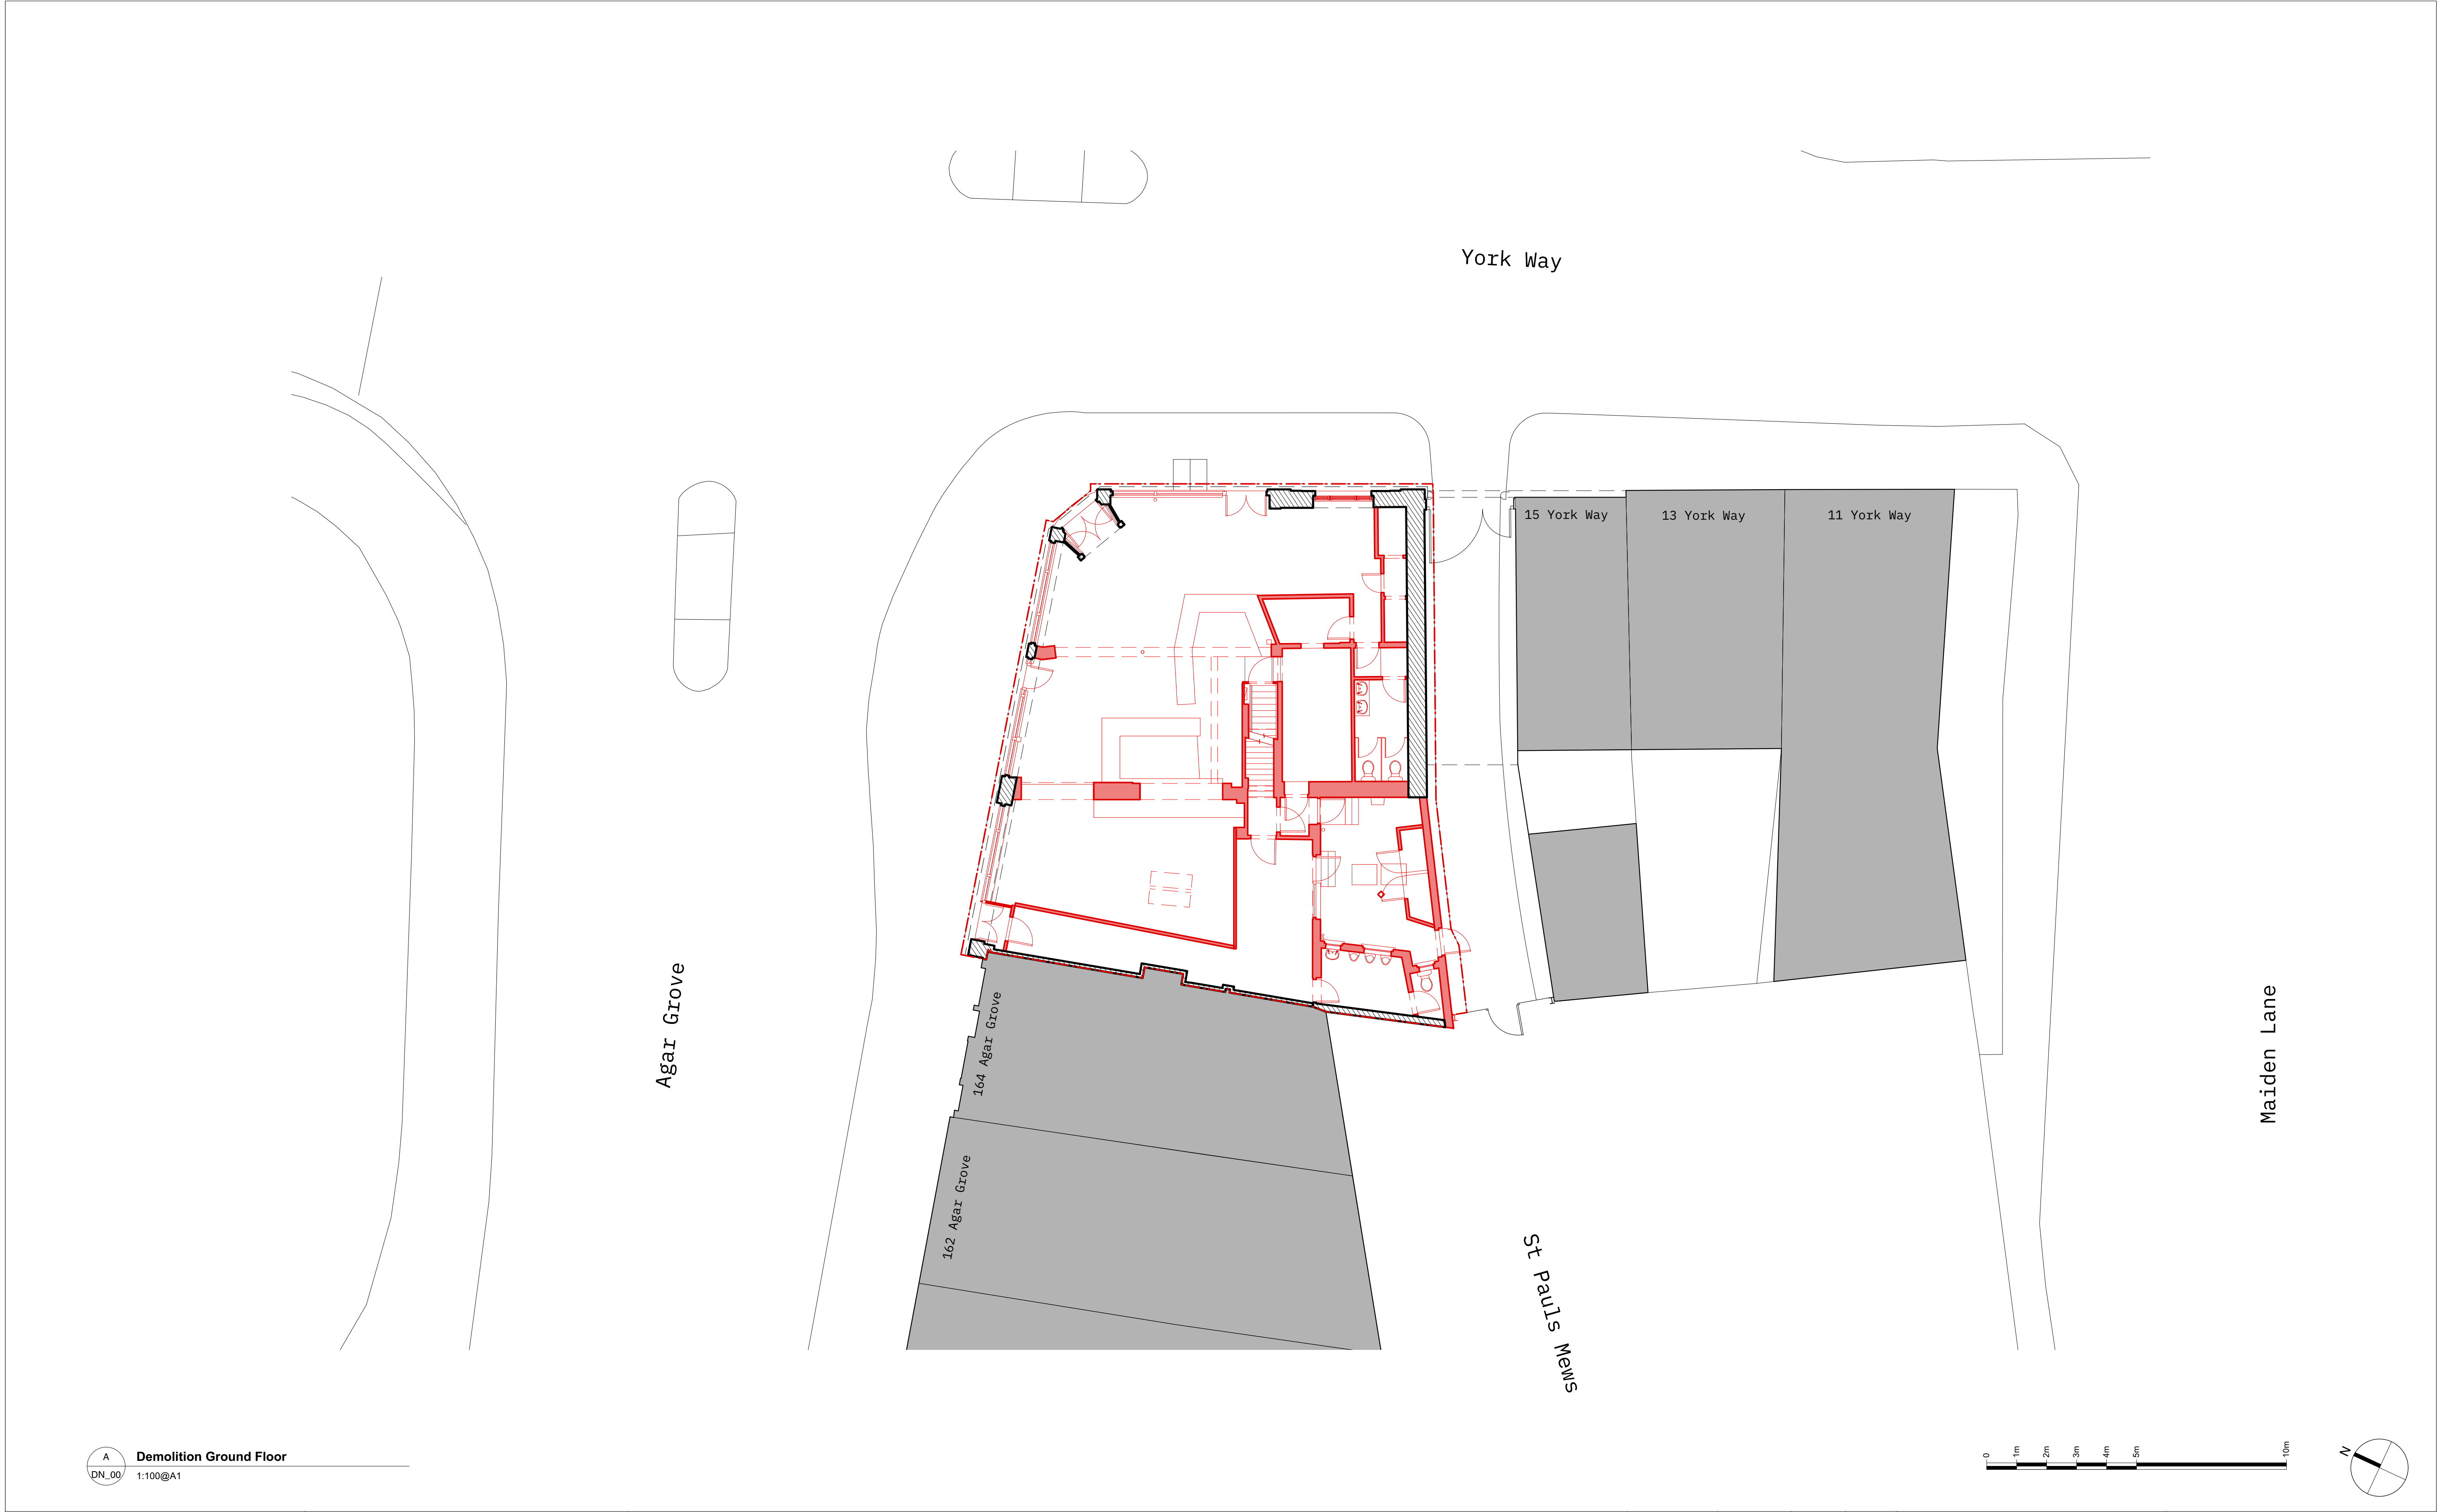


A
DN_00
1:100@A1

Demolition Ground Floor

<div>Information contained within this drawing is the sole copyright of T2S Architecture Ltd. and is not to be reproduced without express permission. No implied licence exists. This drawing not to be used for land transfer or valuation purposes. Do not scale from this drawing. All dimensions & levels are to be checked on site by the contractor. Issued for purposes indicated only. Drawing errors and omissions to be reported to the architect.</div>	Revisions		<div>Notes</div> <div><div><div></div></div> Existing/Retained Walls</div> <div><div><div></div></div> Proposed Window Openings</div> <div><div><div></div></div> Demolition</div>		Client Mendoza Limited		<div>T2S ARCHIT ECTURE LTD</div> <div>A: LMLF.302, The Leather Market Weston St, London, SE1 3ER M: +44 208 066 7078 E: admin@t2sarchitecture.com W: www.t2sarchitecture.com</div>	
	A	10.05.23			Issued for comment.	Project Newmarket Ale House 17 York Way N7 9QG		
					Drawing Title Demolition Ground Floor Plan			
					Status Planning			
					Scale 1:100 @ A1, 1:200 @ A3			
		Drwg. No. 116_PL1_DN_00		Checked TJS		Date 12/04/2023		
				Revision A				



A
DN_01
Demolition First Floor
1:100@A1

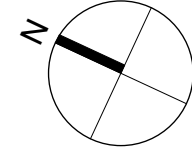


<div>Information contained within this drawing is the sole copyright of T2S Architecture Ltd. and is not to be reproduced without express permission. No implied licence exists. This drawing not to be used for land transfer or valuation purposes. Do not scale from this drawing. All dimensions & levels are to be checked on site by the contractor. Issued for purposes indicated only. Drawing errors and omissions to be reported to the architect.</div>	<div>Revisions</div> <table><tr><td>A</td><td>10.05.23</td><td>Issued for comment.</td></tr></table>	A	10.05.23	Issued for comment.	<div>Notes</div> <div><div><div></div>Existing/Retained Walls</div><div><div></div>Proposed Window Openings</div><div><div></div>Demolition</div></div>	<div></div>	<div><table><tr><td>Client</td><td>Mendoza Limited</td></tr><tr><td>Project</td><td>Newmarket Ale House 17 York Way N7 9QG</td></tr><tr><td>Drawing Title</td><td>Demolition First Floor Plan</td></tr></table></div>	Client	Mendoza Limited	Project	Newmarket Ale House 17 York Way N7 9QG	Drawing Title	Demolition First Floor Plan	<div><table><tr><td rowspan="4"><div>T2S ARCHITECTURE LTD</div></td><td colspan="3">A: LMLF.302, The Leather Market Weston St, London, SE1 3ER M: +44 208 066 7078 E: admin@t2sarchitecture.com W: www.t2sarchitecture.com</td></tr><tr><td>Status</td><td>Planning</td><td>Drawn</td><td>Checked</td></tr><tr><td>Scale</td><td>1:100 @ A1, 1:200 @ A3</td><td>PB</td><td>TJS</td></tr><tr><td>Drwg. No.</td><td>116_PL1_DN_01</td><td>Date</td><td>12/04/2023</td></tr><tr><td></td><td></td><td>Revision</td><td>A</td></tr></table></div>	<div>T2S ARCHITECTURE LTD</div>	A: LMLF.302, The Leather Market Weston St, London, SE1 3ER M: +44 208 066 7078 E: admin@t2sarchitecture.com W: www.t2sarchitecture.com			Status	Planning	Drawn	Checked	Scale	1:100 @ A1, 1:200 @ A3	PB	TJS	Drwg. No.	116_PL1_DN_01	Date	12/04/2023			Revision	A
	A	10.05.23	Issued for comment.																															
	Client	Mendoza Limited																																
	Project	Newmarket Ale House 17 York Way N7 9QG																																
	Drawing Title	Demolition First Floor Plan																																
<div>T2S ARCHITECTURE LTD</div>	A: LMLF.302, The Leather Market Weston St, London, SE1 3ER M: +44 208 066 7078 E: admin@t2sarchitecture.com W: www.t2sarchitecture.com																																	
	Status	Planning	Drawn	Checked																														
	Scale	1:100 @ A1, 1:200 @ A3	PB	TJS																														
	Drwg. No.	116_PL1_DN_01	Date	12/04/2023																														
		Revision	A																															




A
DN_-01

Demolition Basement Floor
1:100@A1

<div>Information contained within this drawing is the sole copyright of T2S Architecture Ltd. and is not to be reproduced without express permission. No implied licence exists. This drawing not to be used for land transfer or valuation purposes. Do not scale from this drawing. All dimensions & levels are to be checked on site by the contractor. Issued for purposes indicated only. Drawing errors and omissions to be reported to the architect.</div>	<div>Revisions</div> <table><tr><td>A</td><td>10.05.23</td><td>Issued for comment.</td></tr></table>	A	10.05.23	Issued for comment.	<div>Notes</div> <div><div><div></div>Existing/Retained Walls</div><div><div></div>Proposed Window Openings</div><div><div></div>Demolition</div></div>		<div>Client</div> <div>Mendoza Limited</div> <div>Project</div> <div>Newmarket Ale House</div> <div>17 York Way</div> <div>N7 9QG</div>	<div>T2S ARCHIT ECTURE LTD</div> <div>A: LMLF.302, The Leather Market Weston St, London, SE1 3ER M: +44 208 066 7078 E: admin@t2sarchitecture.com W: www.t2sarchitecture.com</div>
	A	10.05.23	Issued for comment.					
	<div>Drawing Title</div> <div>Demolition Basement Floor Plan</div>			<div>Status</div> <div>Planning</div>	<div>Drawn</div> <div>PB</div>		<div>Checked</div> <div>TJS</div>	
	<div>Scale</div> <div>1:100 @ A1, 1:200 @ A3</div>			<div>Date</div> <div>12/04/2023</div>	<div>Drawg. No.</div> <div>116_PL1_DN_-01</div>			
			<div>Revision</div> <div>A</div>					

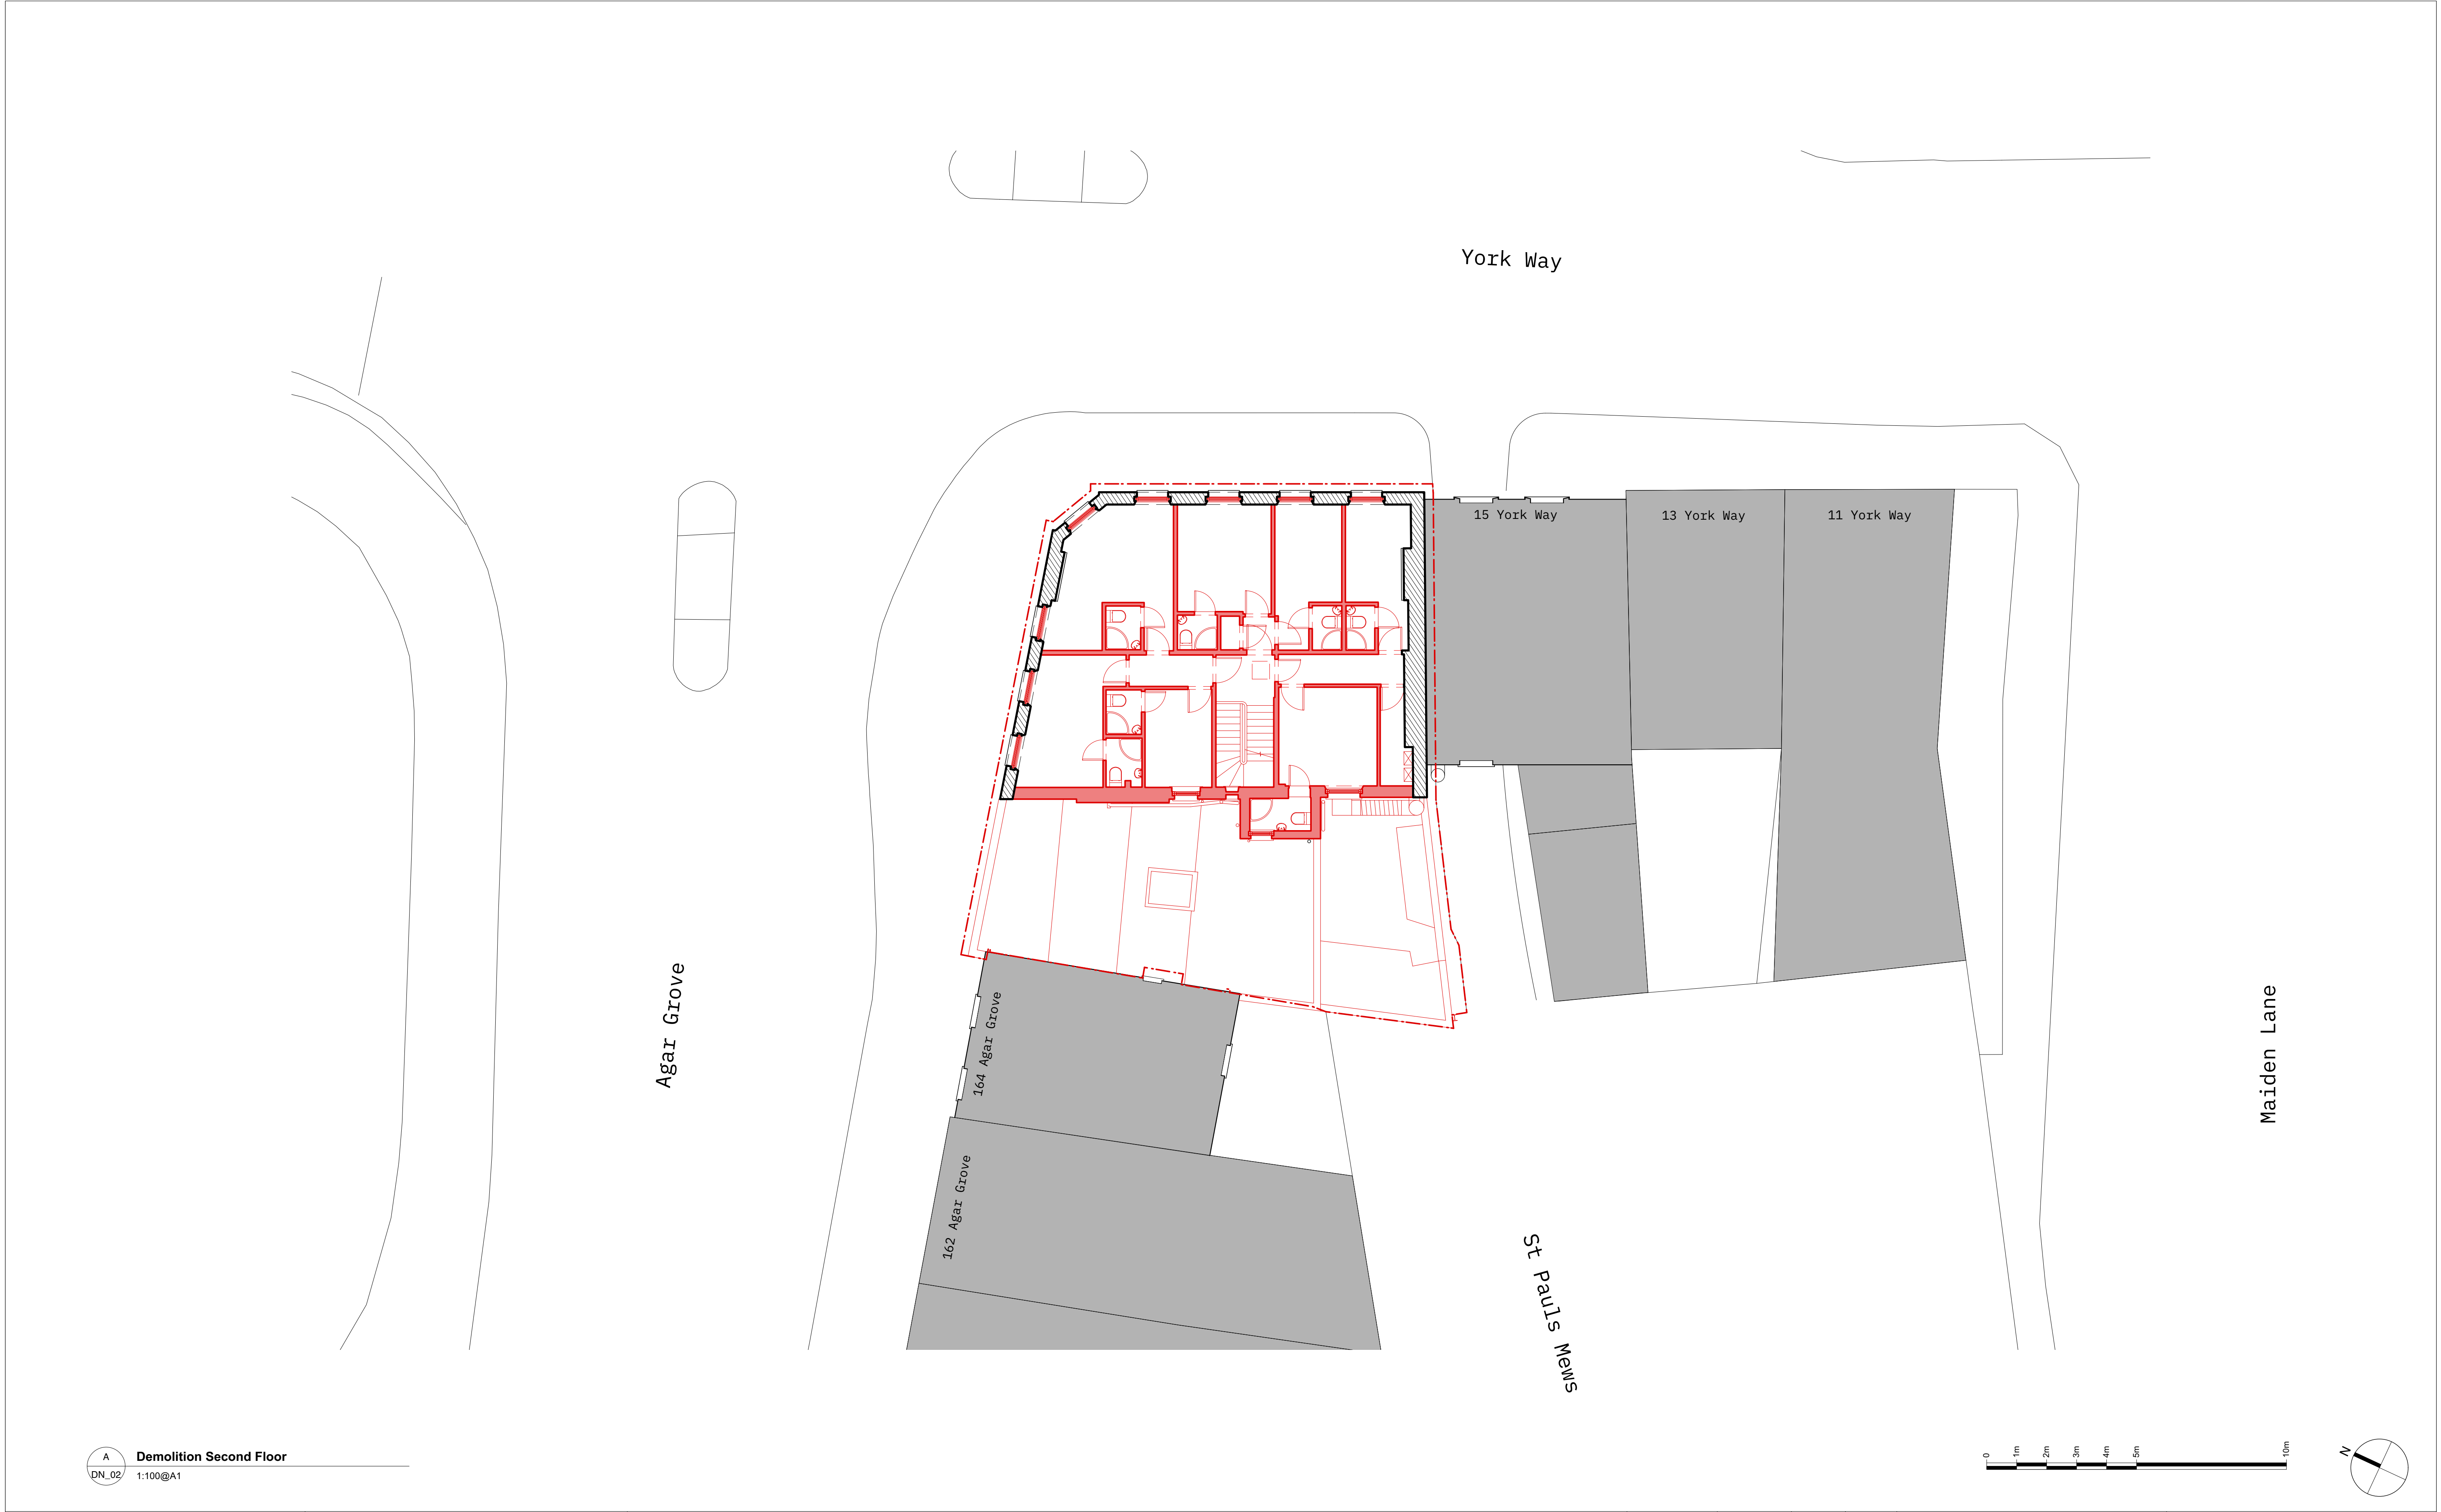

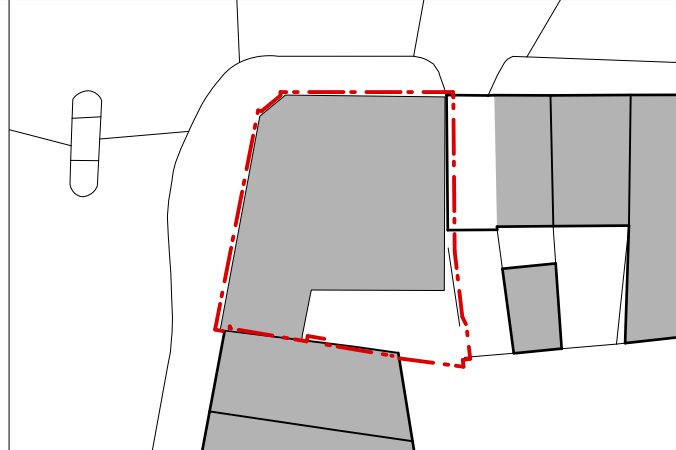


<div><div>A</div><div>DN_02</div></div> <div>Demolition Second Floor</div> <div>1:100@A1</div>	<div>Revisions</div> <table><tr><td>A</td><td>10.05.23</td><td>Issued for comment.</td></tr></table>	A	10.05.23	Issued for comment.	<div>Notes</div> <div><div><div></div>Existing/Retained Walls</div><div><div></div>Proposed Window Openings</div><div><div></div>Demolition</div></div>		<div>Client</div> <div>Mendoza Limited</div> <div>Project</div> <div>Newmarket Ale House</div> <div>17 York Way</div> <div>N7 9QG</div> <div>Drawing Title</div> <div>Demolition Second Floor Plan</div>	<div>T2S ARCHITECTURE LTD</div> <div>A: LMLF.302, The Leather Market Weston St, London, SE1 3ER M: +44 208 066 7078 E: admin@t2sarchitecture.com W: www.t2sarchitecture.com</div>
	A	10.05.23	Issued for comment.					
<div>Information contained within this drawing is the sole copyright of T2S Architecture Ltd, and is not to be reproduced without express permission. No implied licence exists. This drawing not to be used for land transfer or valuation purposes. Do not scale from this drawing. All dimensions & levels are to be checked on site by the contractor. Issued for purposes indicated only. Drawing errors and omissions to be reported to the architect.</div>	<div>Status</div> <div>Planning</div> <div>Scale</div> <div>1:100 @ A1, 1:200 @ A3</div> <div>Drwg. No.</div> <div>116_PL1_DN_02</div>	<div>Drawn</div> <div>PB</div> <div>Date</div> <div>12/04/2023</div> <div>Revision</div> <div>A</div>						




A
DN_03

Demolition Roof Plan
1:100@A1

Revisions			
A	10.05.23	Issued for comment.	
B	19.06.23	Issued for comment.	


Notes	
	Existing/Retained Walls
	Proposed Window Openings
	Demolition

Information contained within this drawing is the sole copyright of T2S Architecture Ltd. and is not to be reproduced without express permission. No implied licence exists. This drawing not to be used for land transfer or valuation purposes. Do not scale from this drawing. All dimensions & levels are to be checked on site by the contractor. Issued for purposes indicated only. Drawing errors and omissions to be reported to the architect.

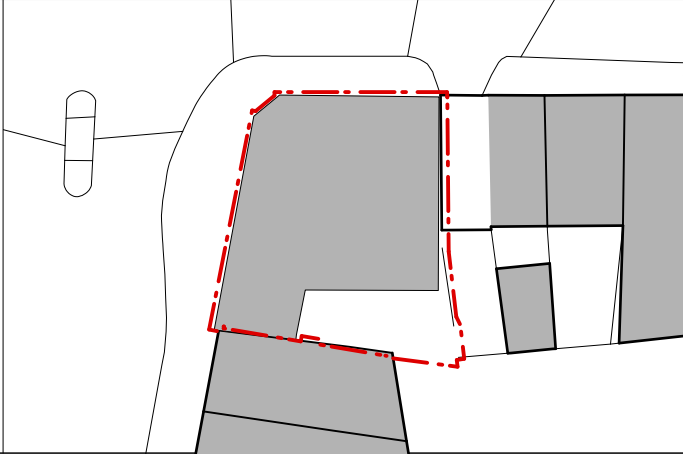

Client	Mendoza Limited		
Project	Newmarket Ale House 17 York Way N7 9QG		
Drawing Title	Demolition Roof Plan		

T2S ARCHIT ECTURE LTD A: LMLF.302, The Leather Market Weston St, London, SE1 3ER M: +44 208 066 7078 E: admin@t2sarchitecture.com W: www.t2sarchitecture.com	Status	Drawn	Checked
	Planning	PB	TJS
	Scale	1:100 @ A1, 1:200 @ A3	
	Drwg. No.	116_PL1_DN_RF	
			Date
			12/04/2023
			Revision
			B

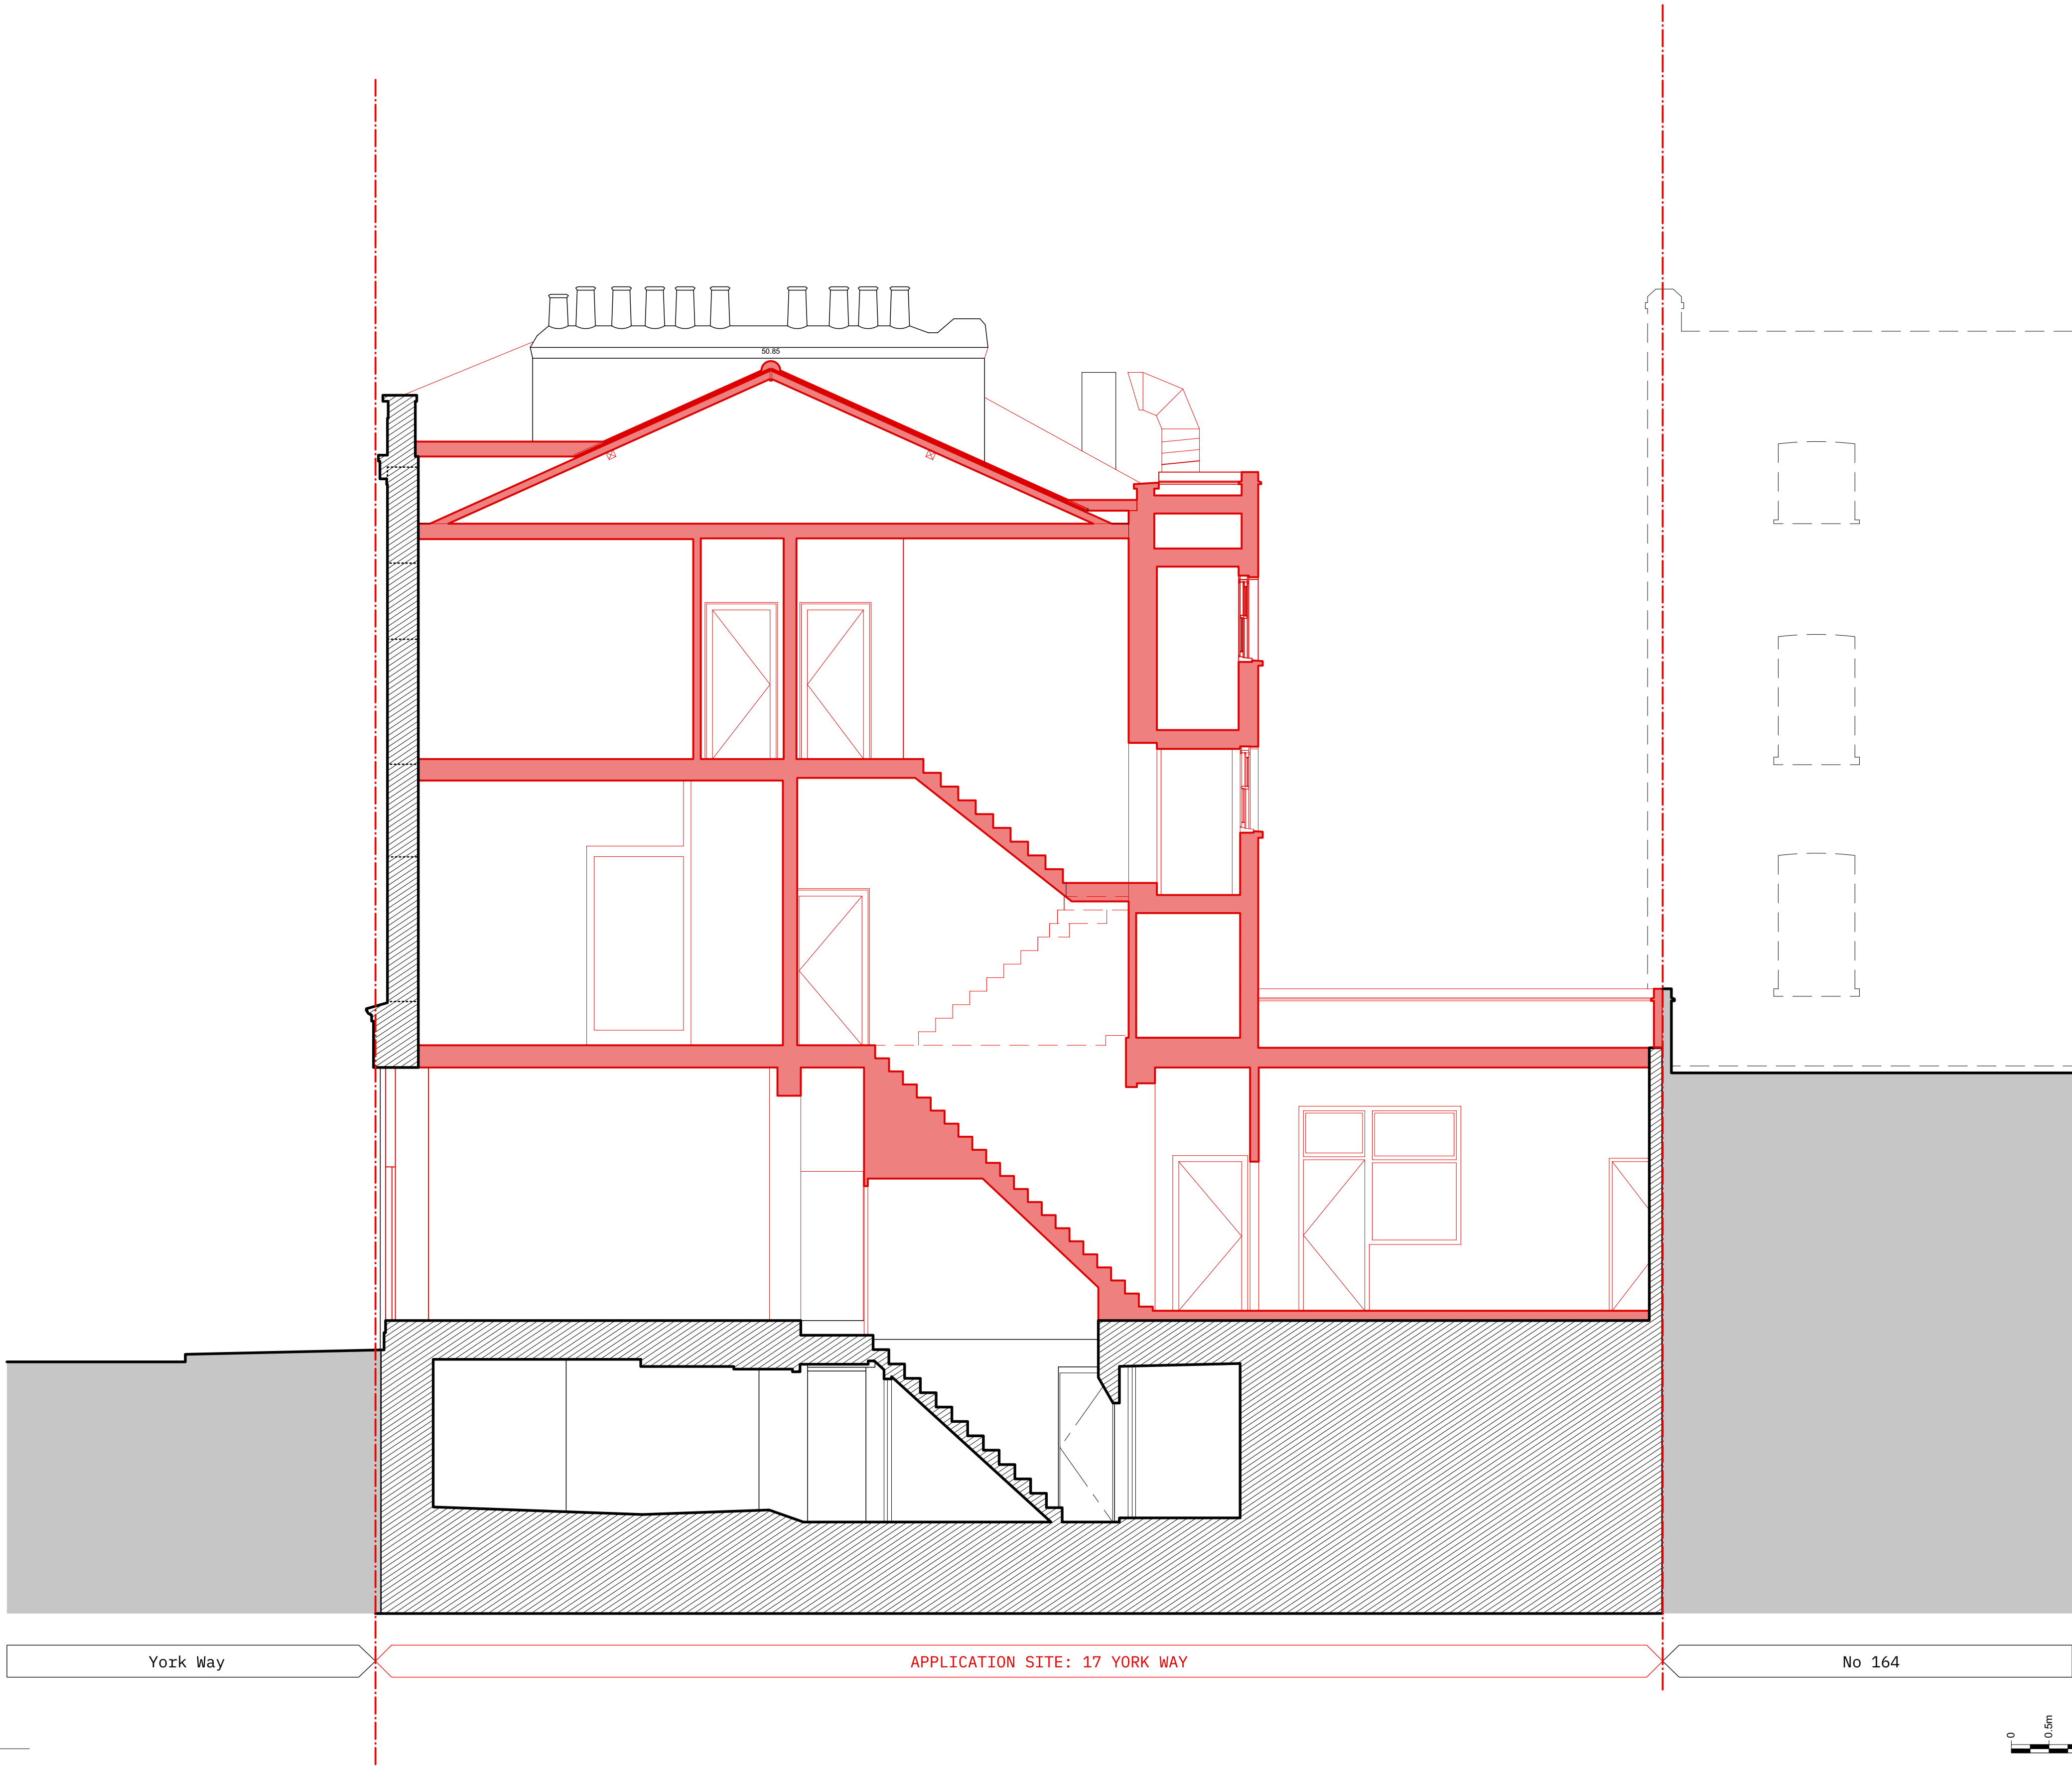


A
DX.01

Demolition Section AA
1:50 @ A1 ; 1:100 @ A3

Revisions			
A	10.05.23	Issued for comment.	
B	16.06.23	Issued for comment.	

Notes	
	Existing/Retained Walls
	Proposed Window Openings
	Demolition

Information contained within this drawing is the sole copyright of T2S Architecture Ltd. and is not to be reproduced without express permission. No implied licence exists. This drawing not to be used for land transfer or valuation purposes. Do not scale from this drawing. All dimensions & levels are to be checked on site by the contractor. Issued for purposes indicated only. Drawing errors and omissions to be reported to the architect.

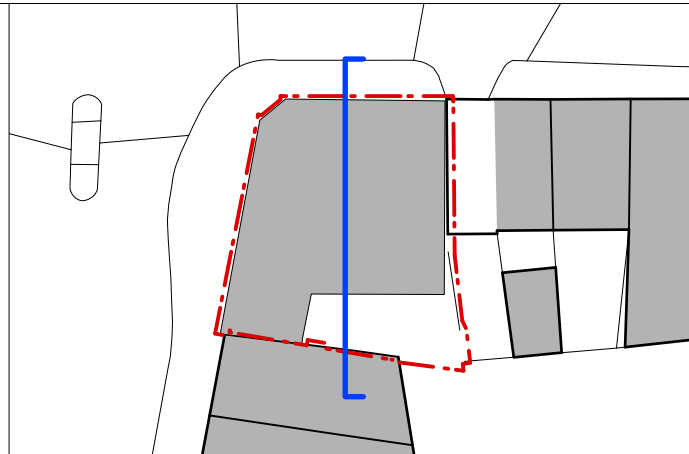

Client	Mendoza Limited
Project	Newmarket Ale House 17 York Way N7 9QG
Drawing Title	Demolition Section AA

T2S
ARCHIT
ECTURE
LTD

A: LMLF.302, The Leather Market
Weston St.
London, SE1 3ER
M: +44 208 066 7078
E: admin@t2sarchitecture.com
W: www.t2sarchitecture.com

Status	Planning	Drawn	PB	Checked	TJS
Scale	1:50 @ A1, 1:100 @ A3	Date	12/04/2023		
Drwg. No.	116_PL1_DX_01	Revision	B		