



Location plan
Scale 1:1250

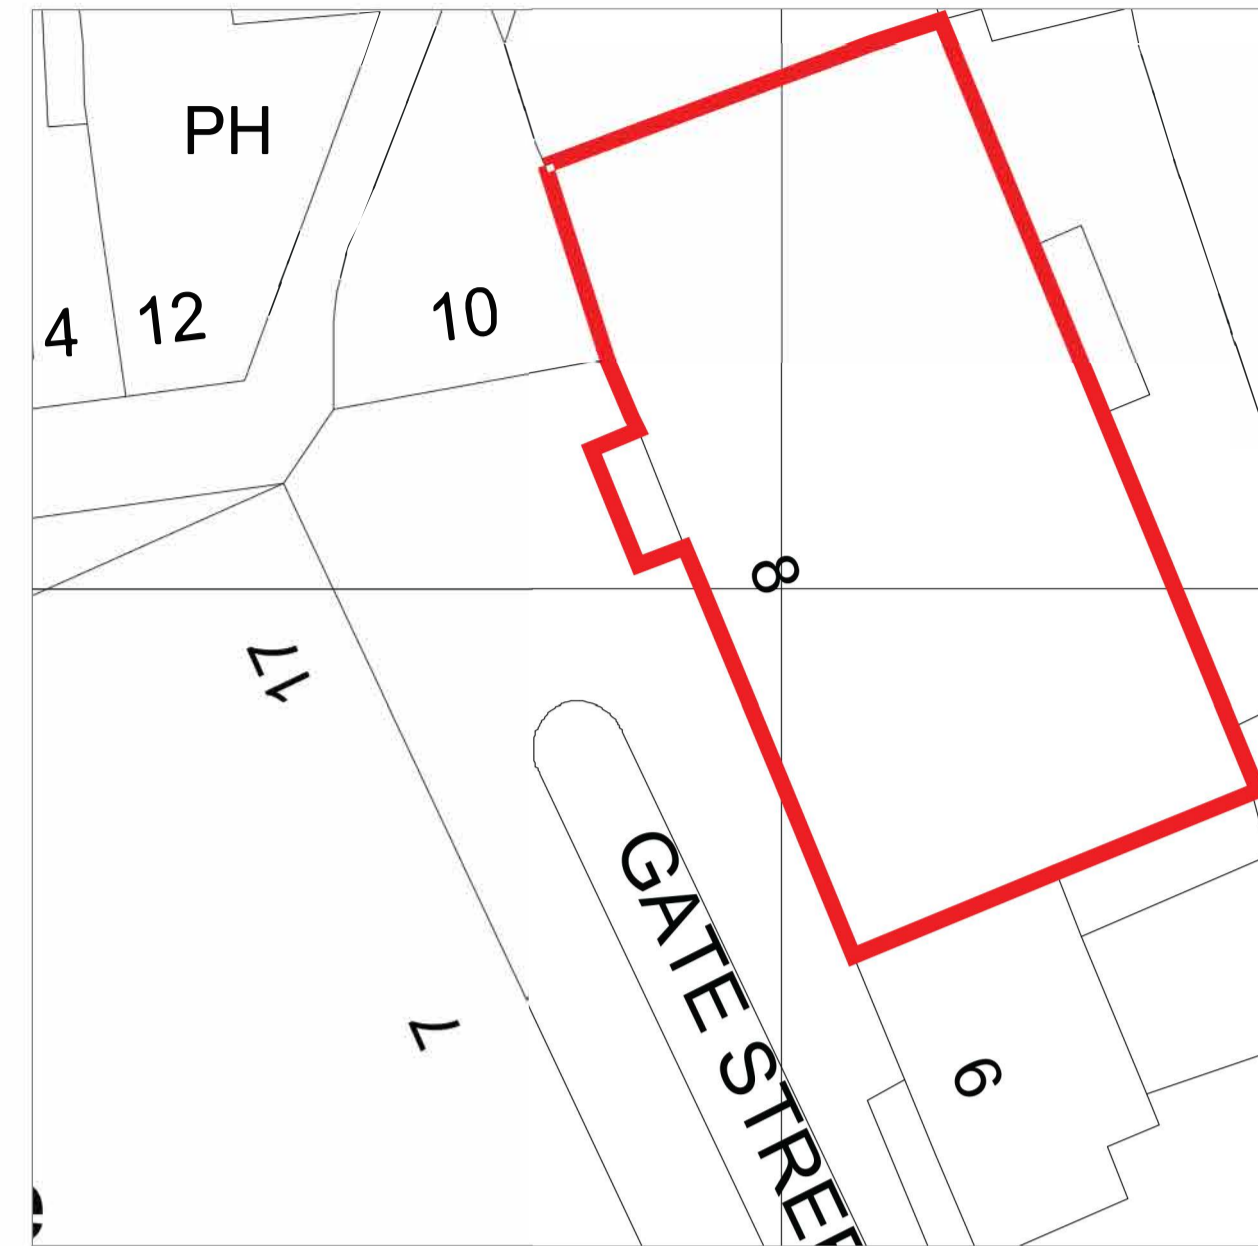

Site plan
Scale 1:200

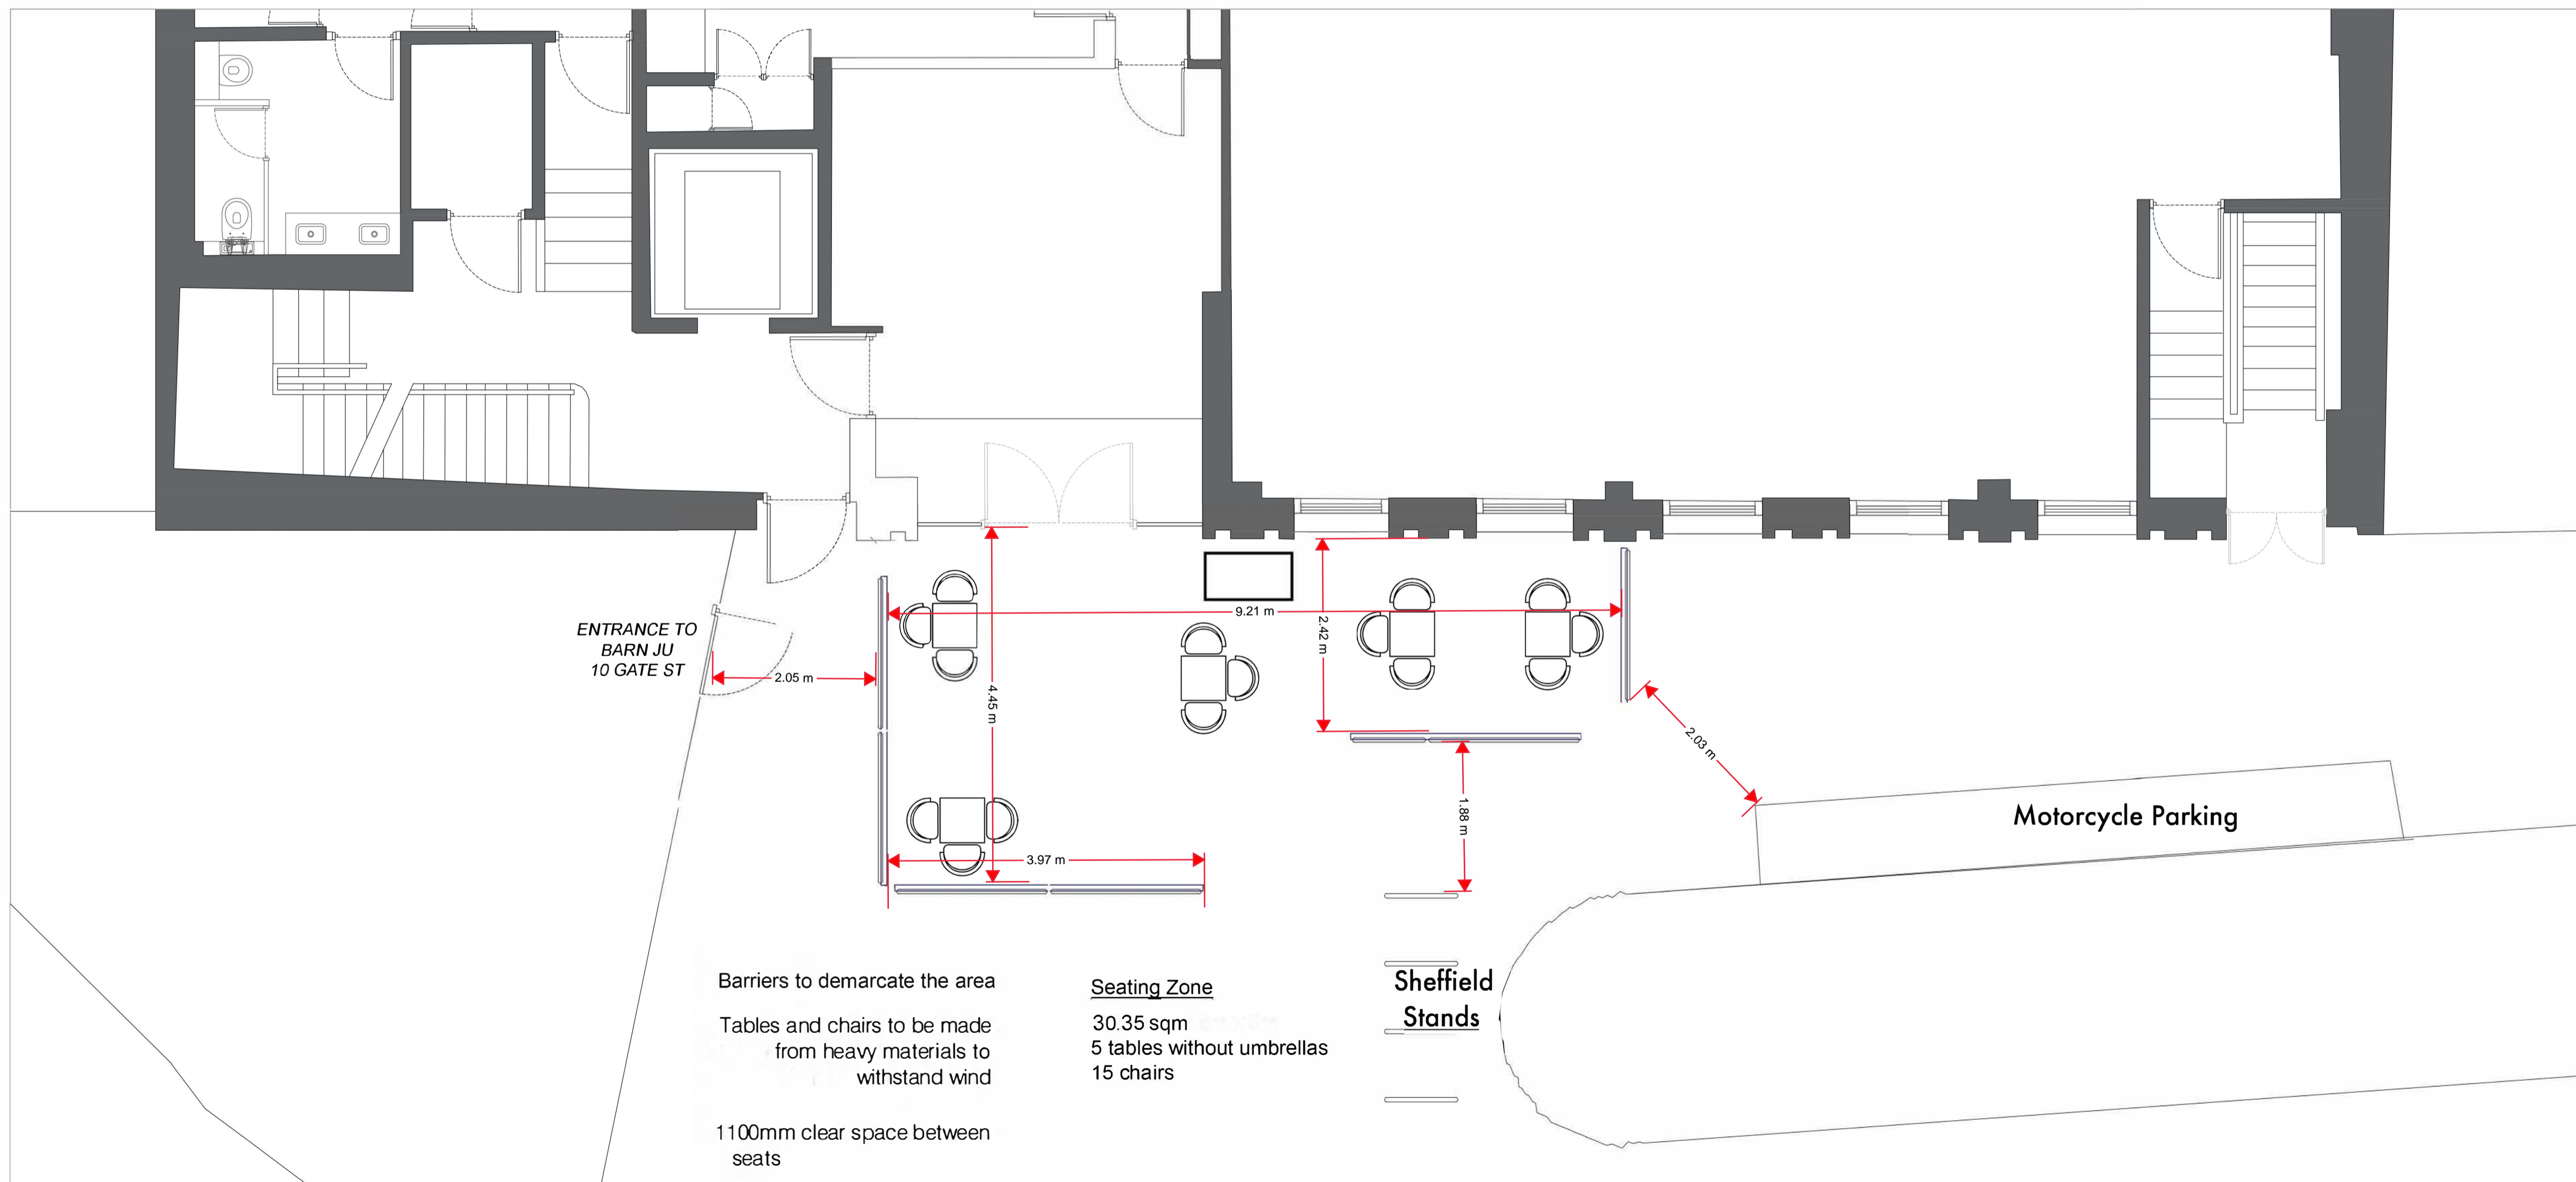

Site plan
Scale 1:50

DATE	SHEET	DRAWN BY
SCALE	FILE REF.	CHECKED BY
1:50 @ A1		
DRAWING NUMBER		
PROJECT NUMBER	FLOOR/TYPE	NUMBER
		REVISION

