
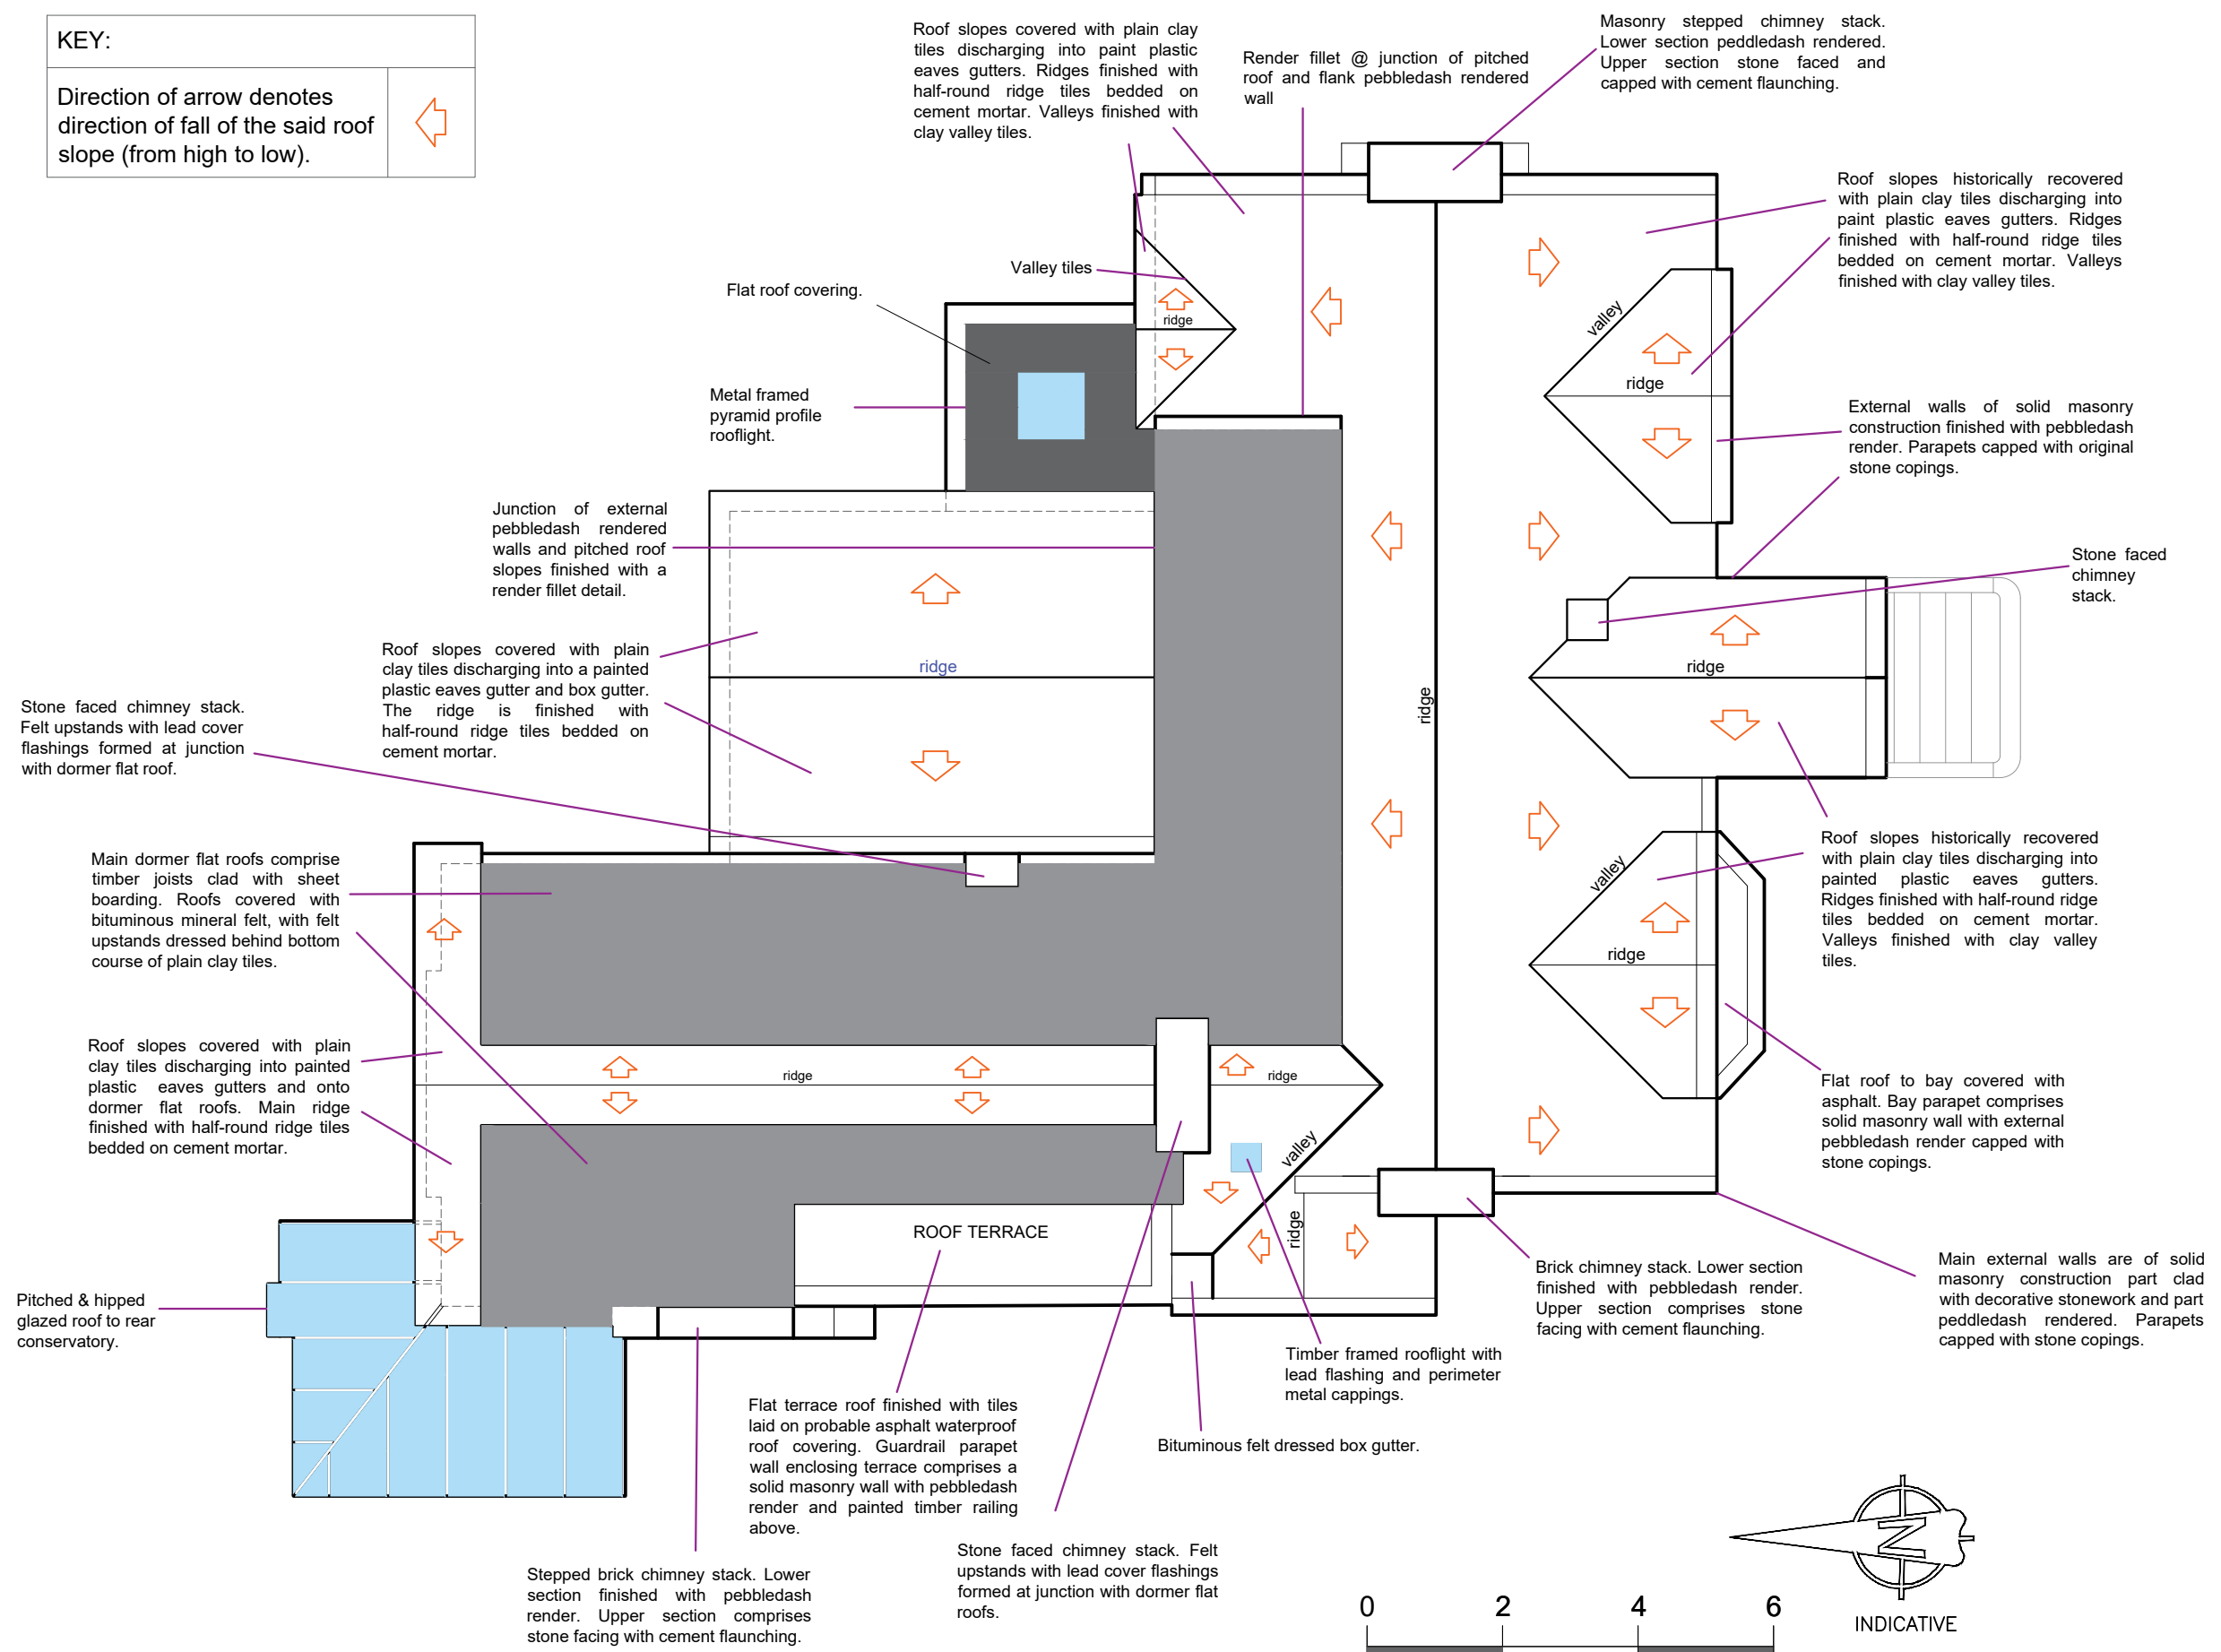


KEY:

Direction of arrow denotes direction of fall of the said roof slope (from high to low).

NOTES:

Do not scale this drawing, if in doubt contact Rennie & Partners.

This drawing is to be read in conjunction with all relevant surveyors and engineers details.

This drawing is the property of Rennie & Partners. Use of this drawing is strictly prohibited without the prior written consent of Rennie & Partners Chartered Surveyors.

REV:	DESCRIPTION:	DATE:	BY:

RENNIE & PARTNERS
 26 High Road
 East Finchley
 London
 N2 9PJ
 TEL: 020 8444 7191
 FAX: 0202 8444 4330
 email: surveyors@renniepartners.co.uk

CLIENT:
PADMAR INVESTMENTS LTD

PROJECT:
**EXTERNAL REFURBISHMENT
 MORETON HOUSE
 HOLLY WALK,**

TITLE:
EXISTING ROOF PLAN

SCALE AT A3: 1:100	DATE: JUL-23	DRAWN: MS	CHECKED: MS
PROJECT NO: 2646	DRAWING NO: 2646.002	REVISION: A	

