




01. Proposed Section

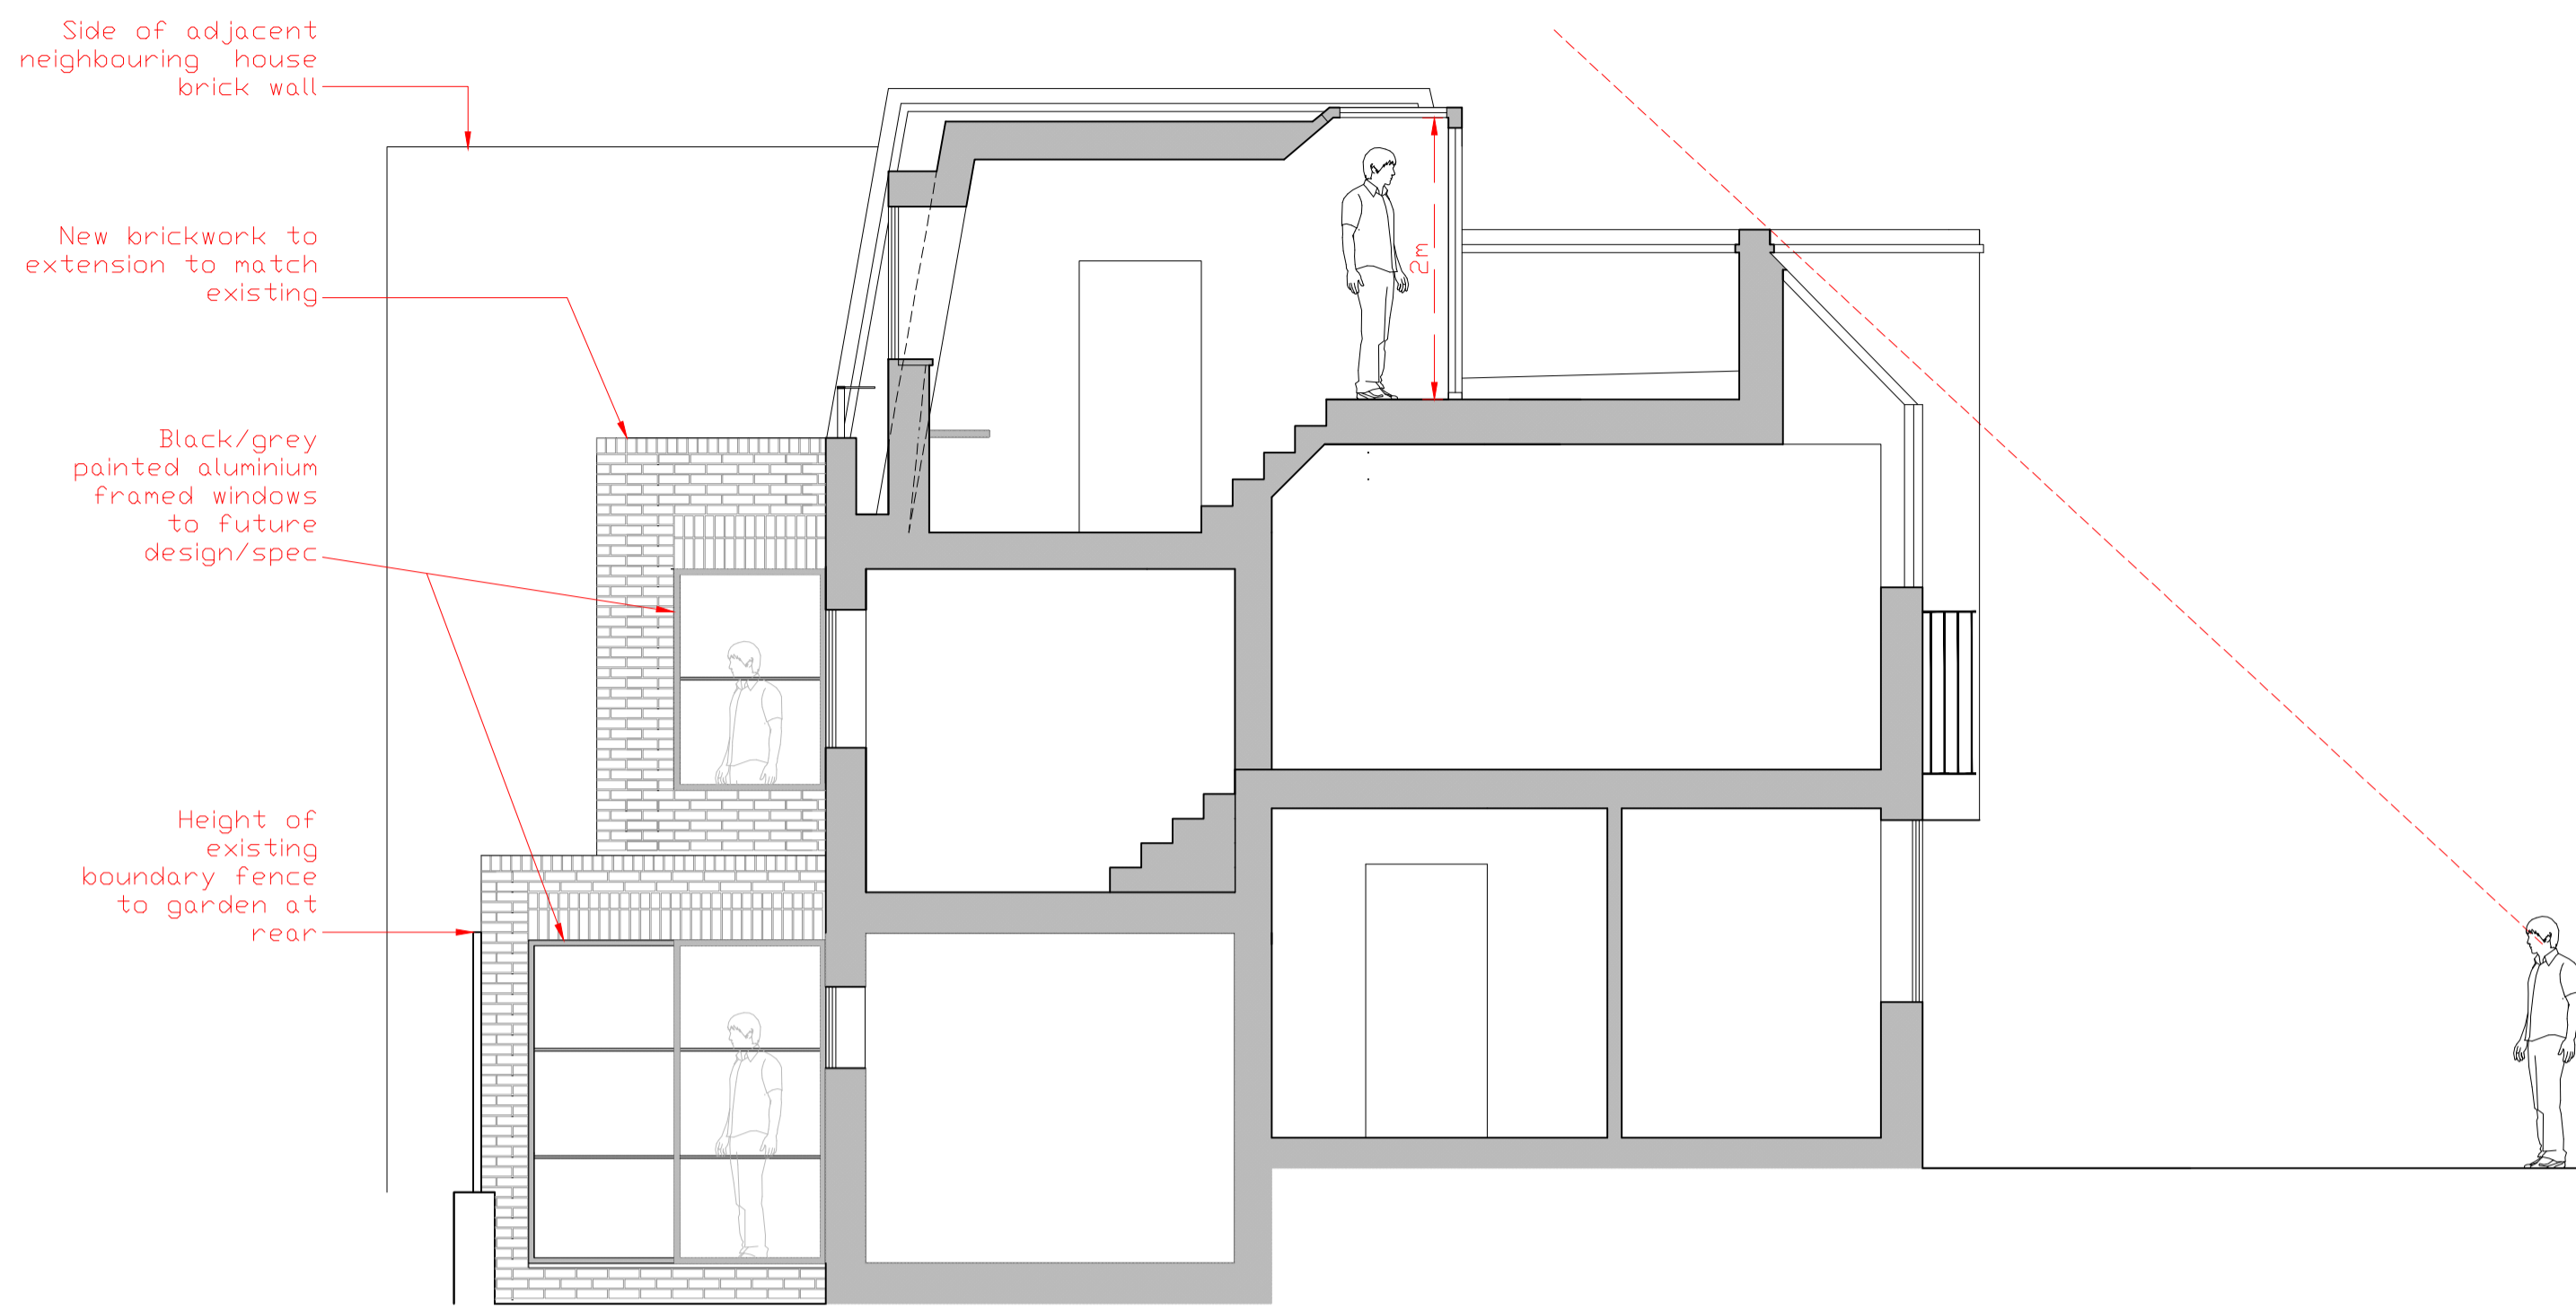

02. Proposed Section

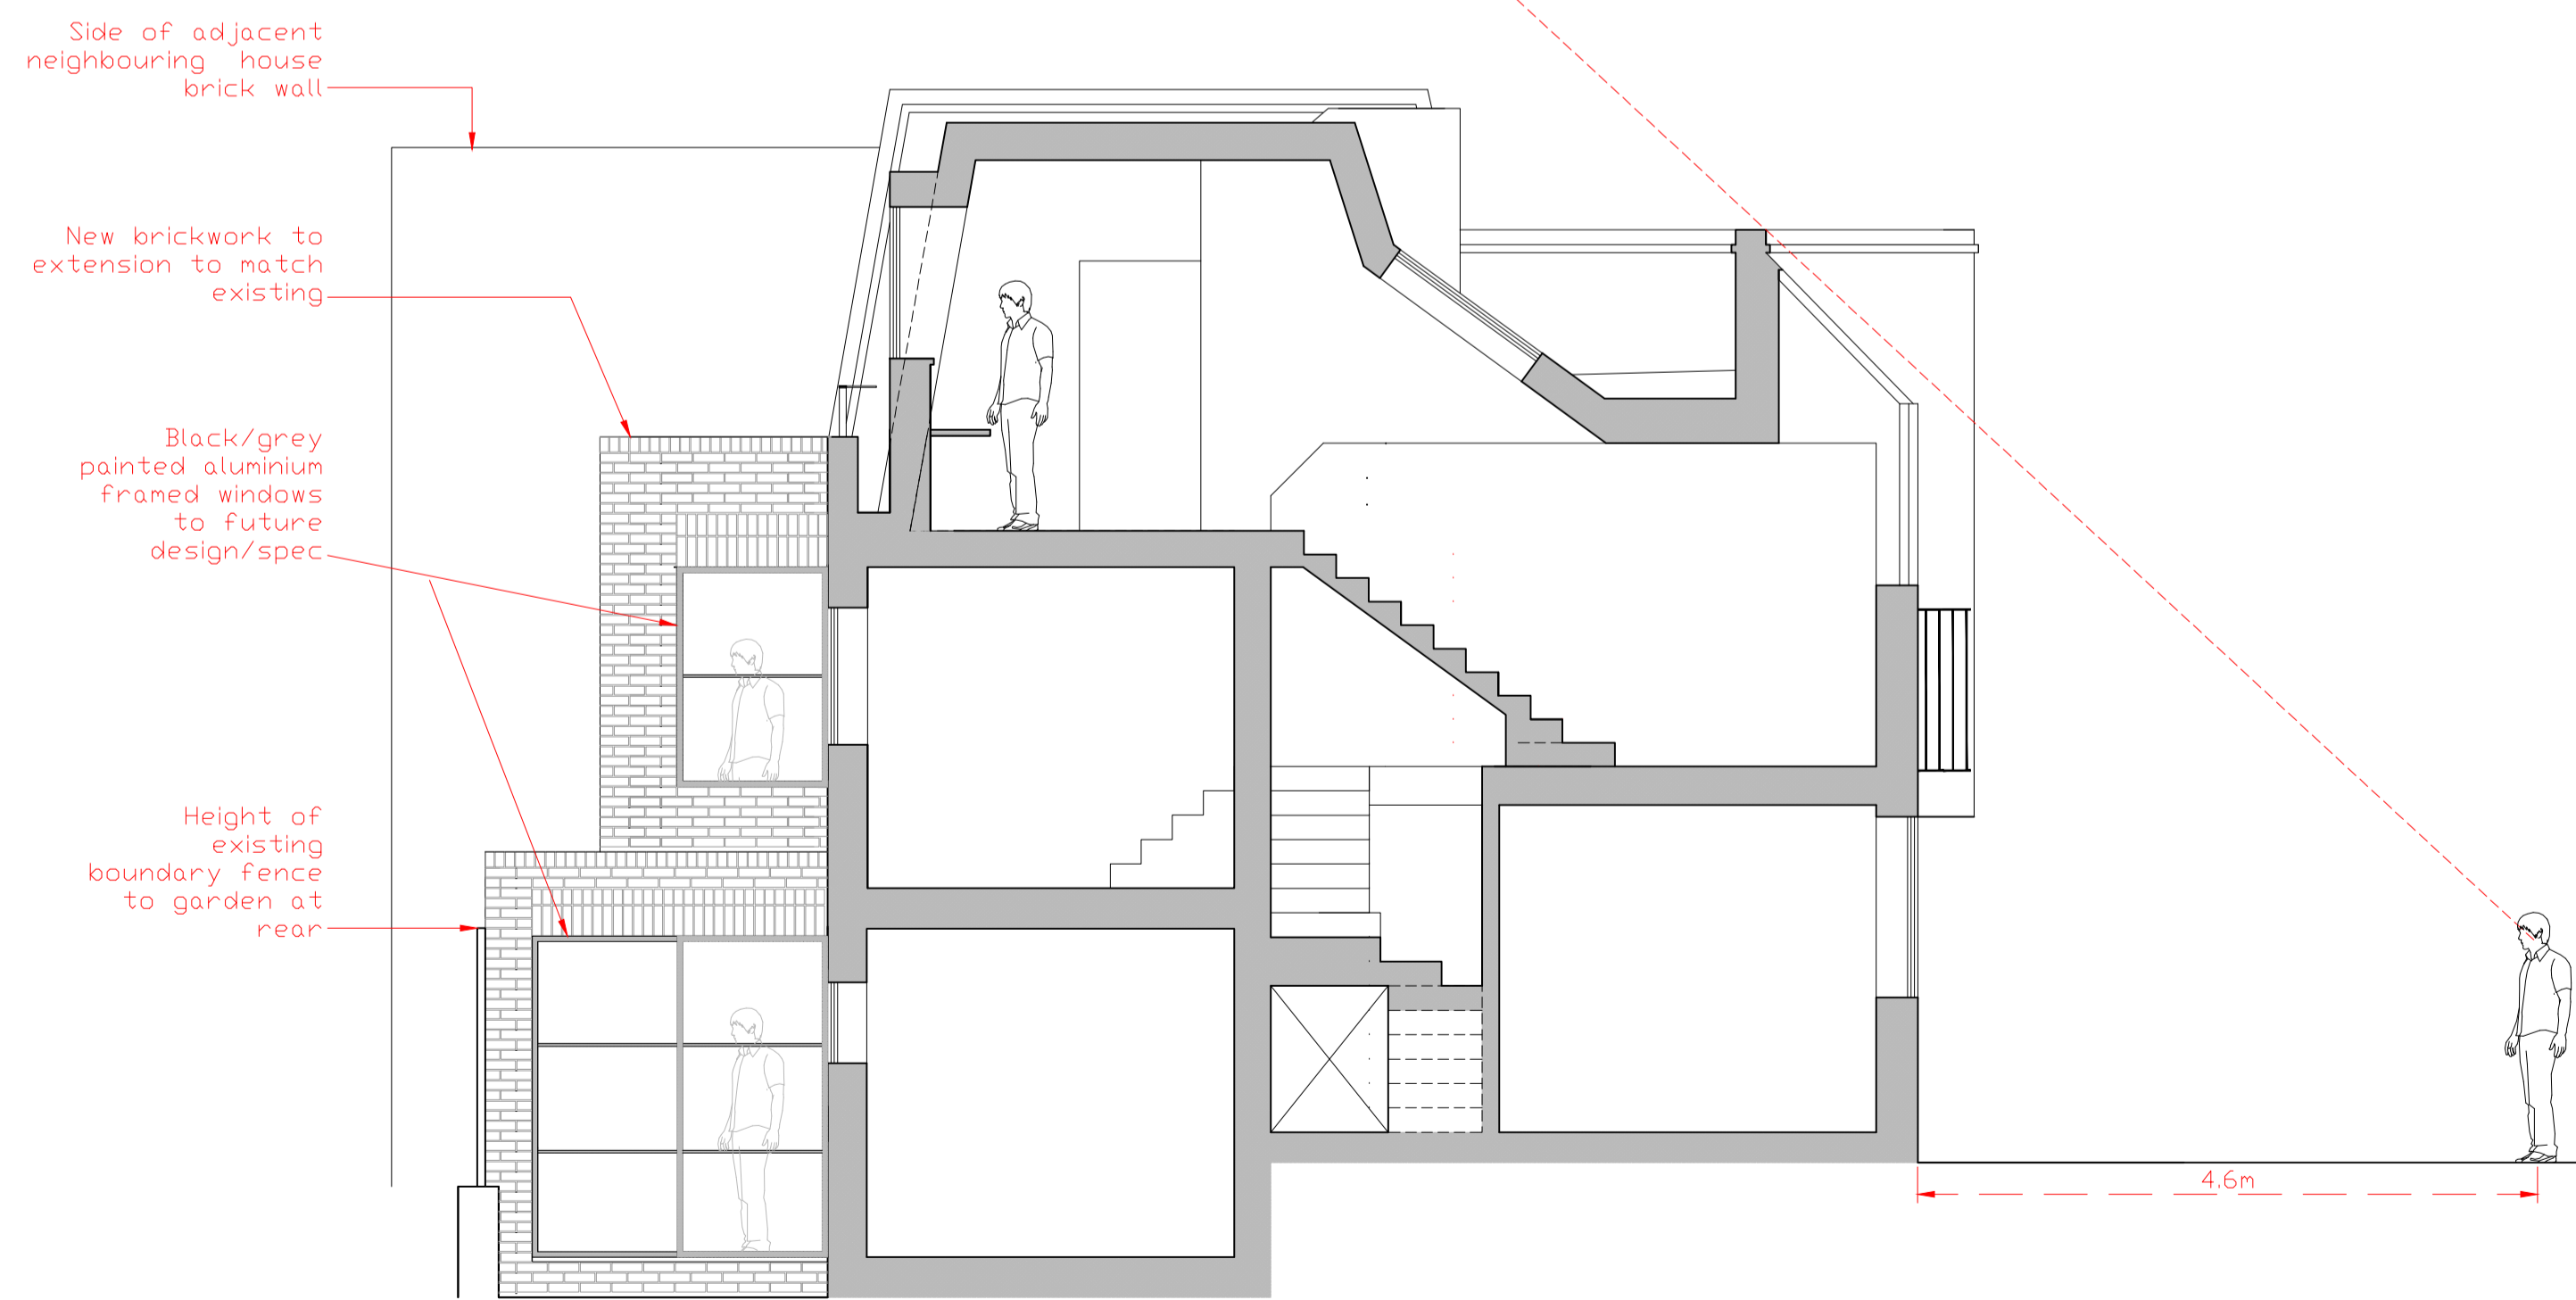

03. Proposed Section

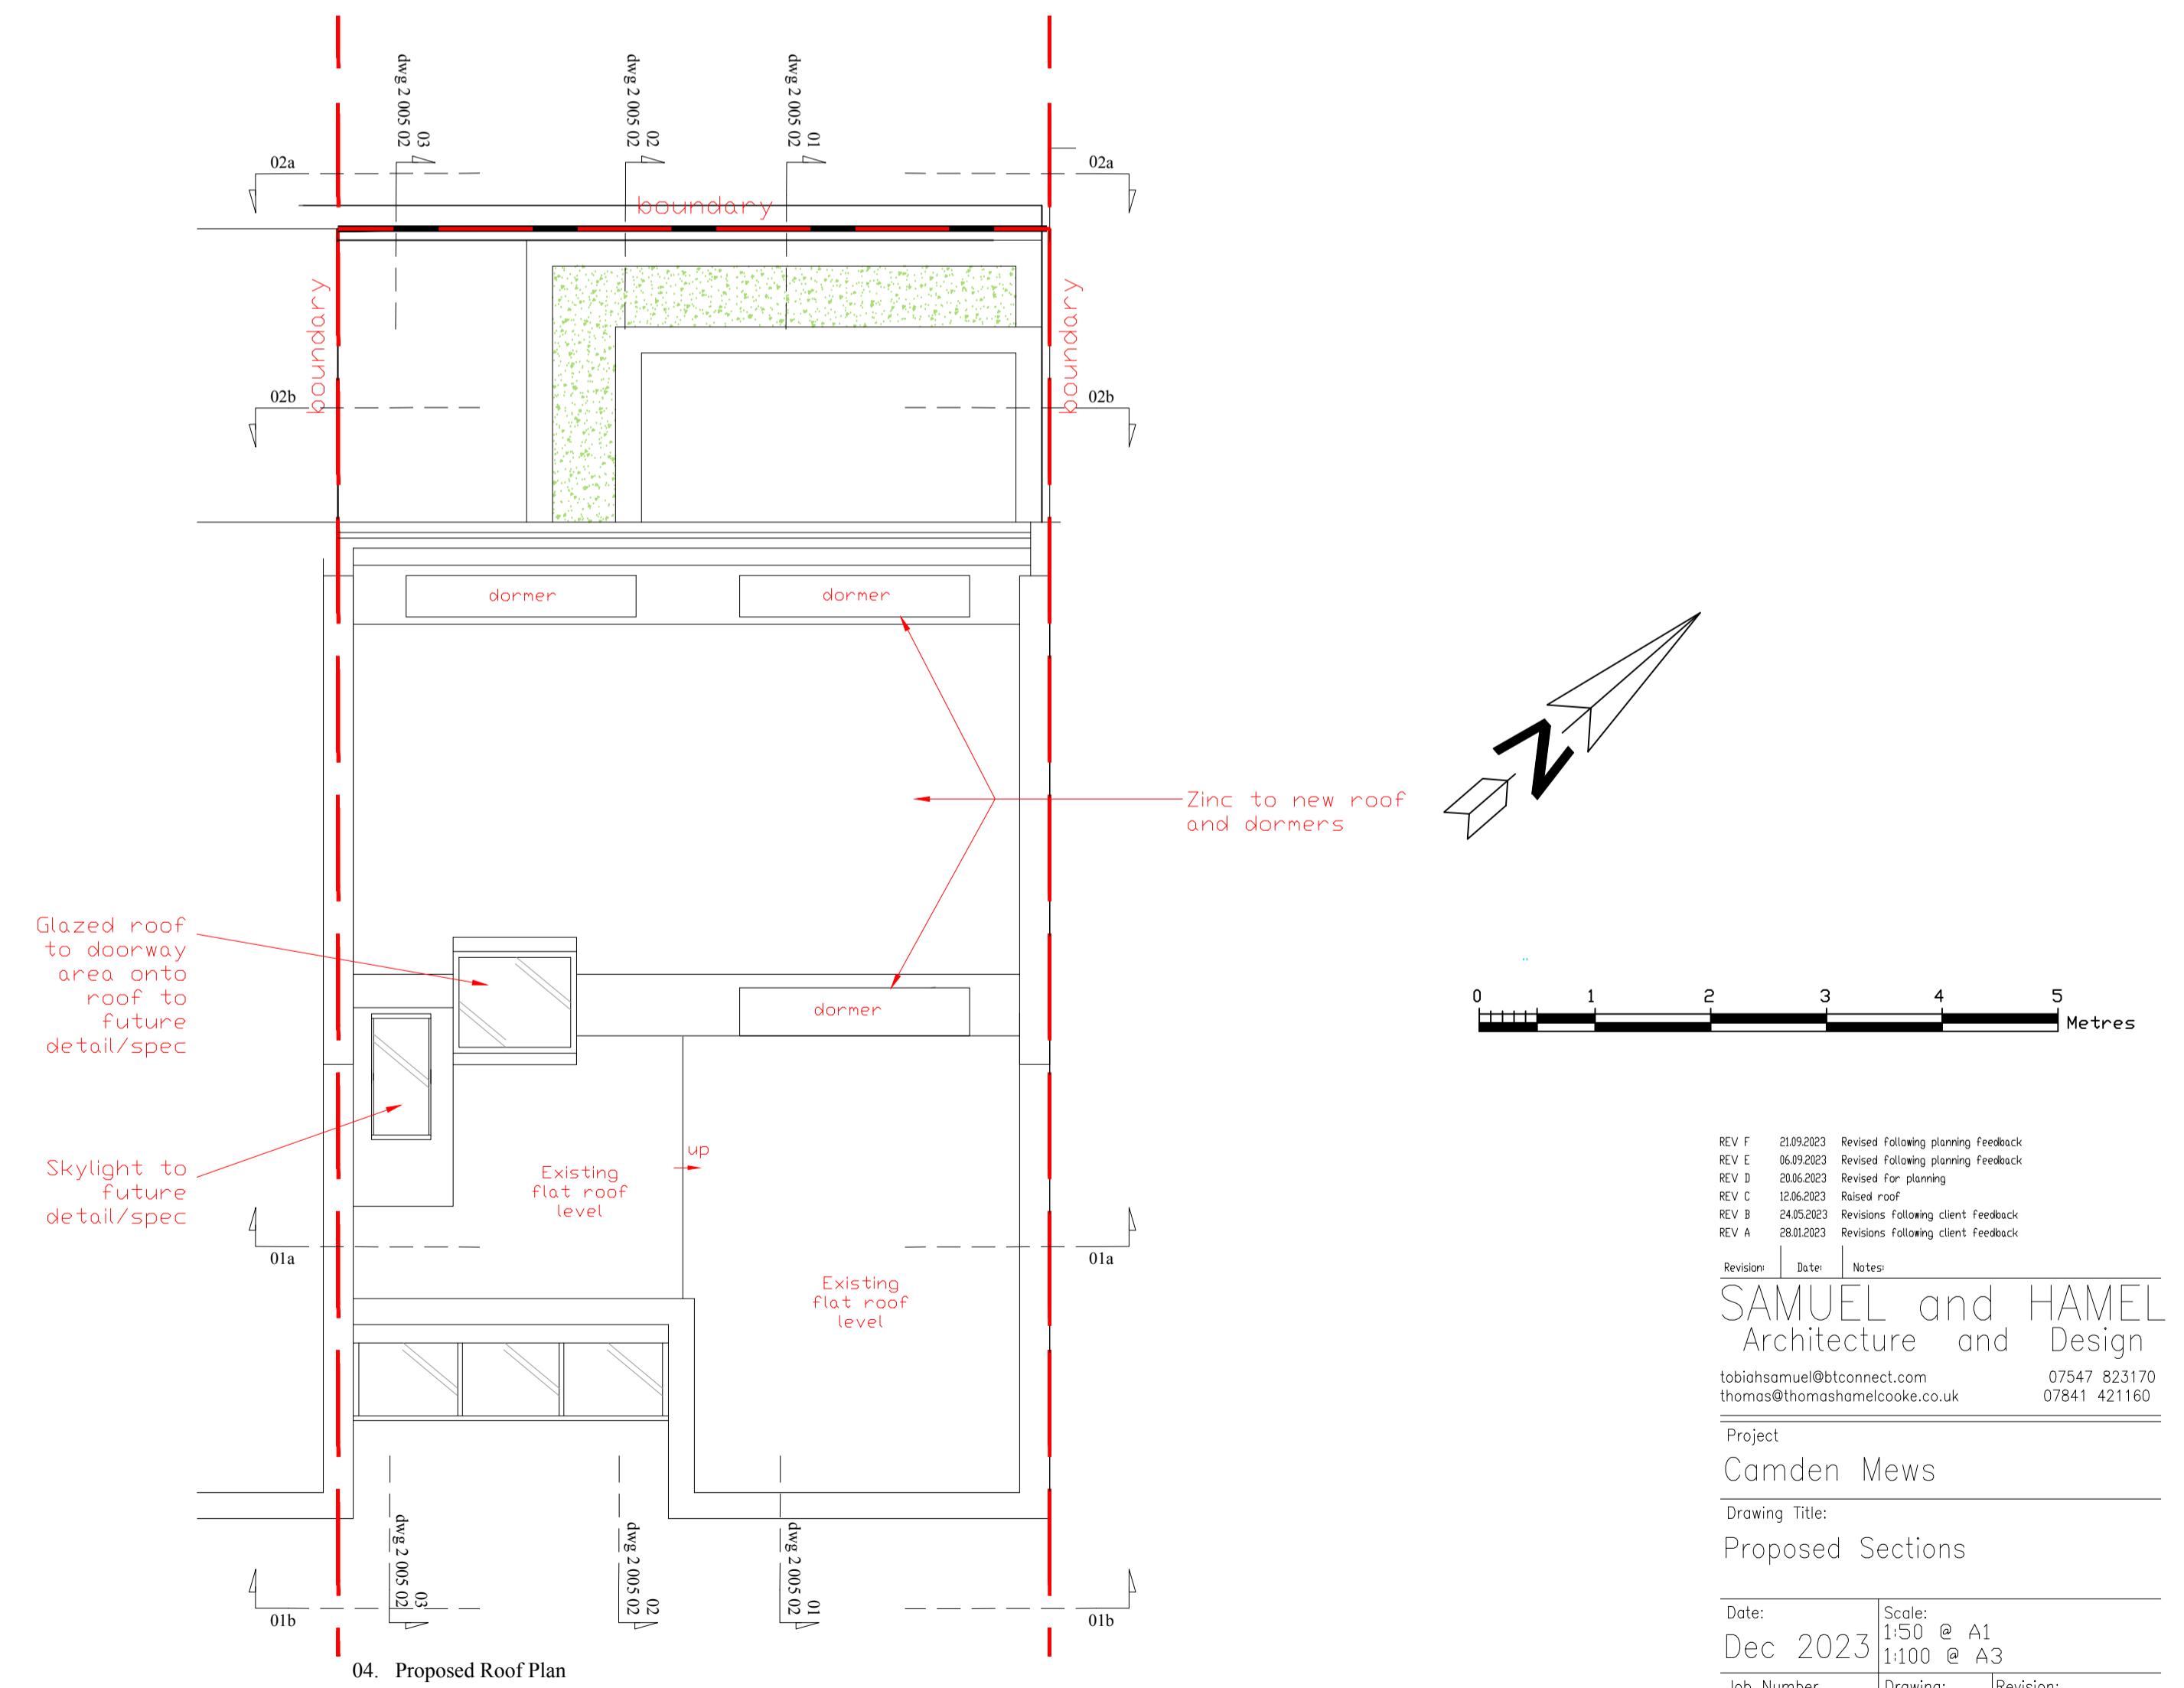

04. Proposed Roof Plan

REV F 21.09.2023 Revised following planning feedback  
 REV E 06.09.2023 Revised following planning feedback  
 REV B 20.06.2023 Revised for planning  
 REV C 12.06.2023 Raised roof  
 REV B 24.05.2023 Revisions following client feedback  
 REV A 28.08.2023 Revisions following client feedback

Reviser Date Notes  
**SAMUEL and HAMEL**  
 Architecture and Design  
 tobias@samuelandhamel.com 07547 823170  
 thomas@thomasandhameel.co.uk 07841 421160

Project  
 Camden Mews

Drawing Title:  
 Proposed Sections

Date:	Scale:
Dec 2023	1:50 @ A1 1:100 @ A3
Job Number:	Drawing:
2212	2 005 02 F
Revision:	Revision: