


NR.25      NR.23      NR.21      NR.19      NR.17

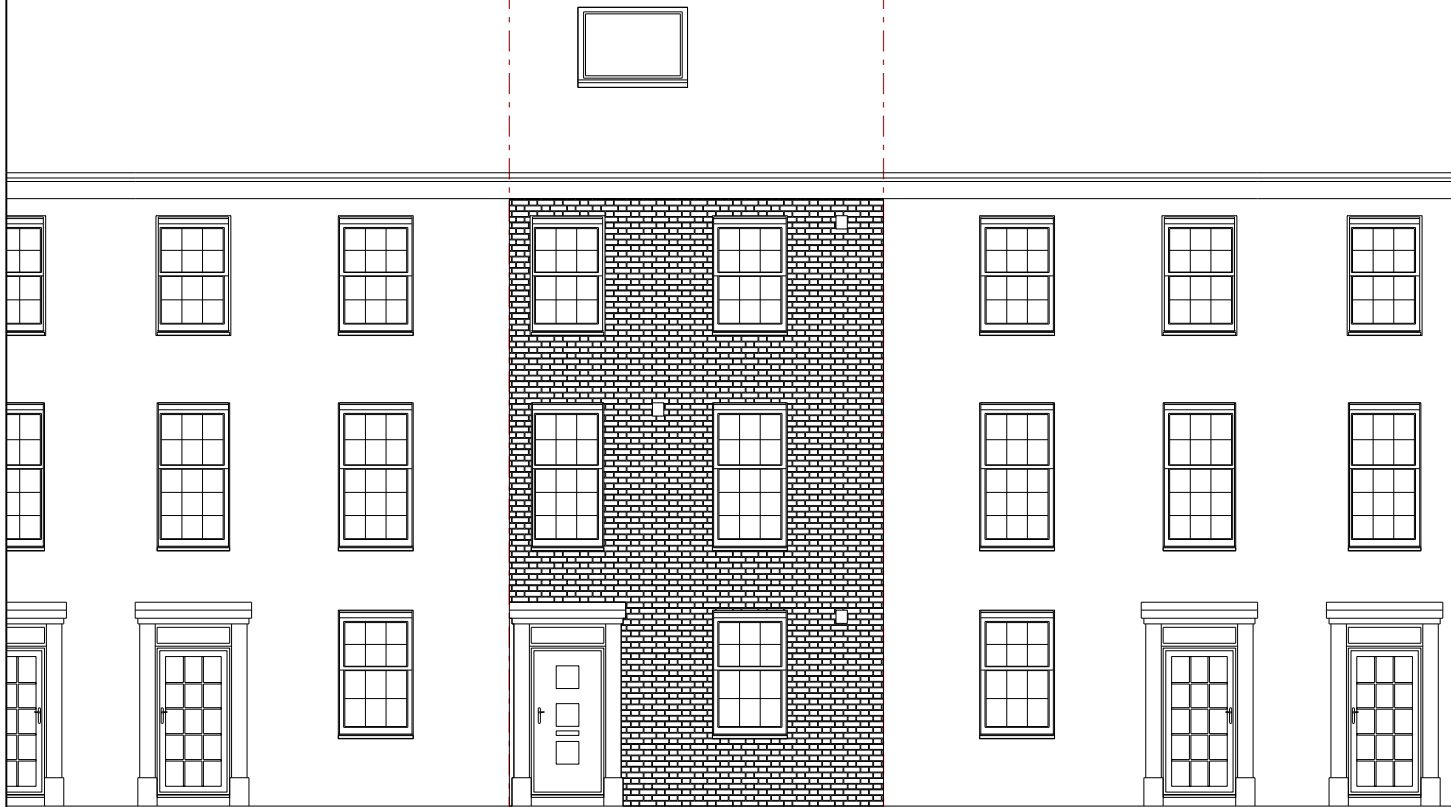

Revisions

Client	<b>Parisa Dashtipour</b>	
Project	21 Agamemnon road NW6 1EJ	
<b>M.BOGEANU</b> <b>C.DRAGOMIR</b> PLANNING ARCHITECTURE INTERIOR DESIGN 3 DRAYCOTT CLOSE LONDON, NW2 1UN E: c_m_dragomir@yahoo.com      T: 0774 751 3240		
Drawing	SURVEY FRONT ELEVATION	

Date of first issue	Drawn by	Approved by
JULY2023	CD	CD
Scale	Drawing No.	Revision
1:100 at A4	DHS-AGM-0010	A

Drawing status  
**PLANNING**  
 COPYRIGHT RESERVED