

**Proposed Ground Floor Plan**

**Courthope House**

Drawn By WM  
 Scale 1:100  
 Status Draft  
 Project Stage Scheme

Paul Archer Design Ltd

Issue	Notes	Date
B	Final Draft for Planning Application	20/04/2023
C	Amended following planning correspond	09/08/2023
D	Pergola amended	04/09/2023



Unit D204 Lana House 116 Commercial Street London E1 6NF


Tel. 020 3668 2668

**916.261D**

paul archer  
 design

www.paularcherdesign.co.uk

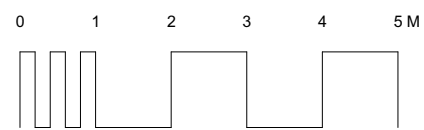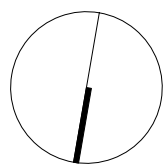

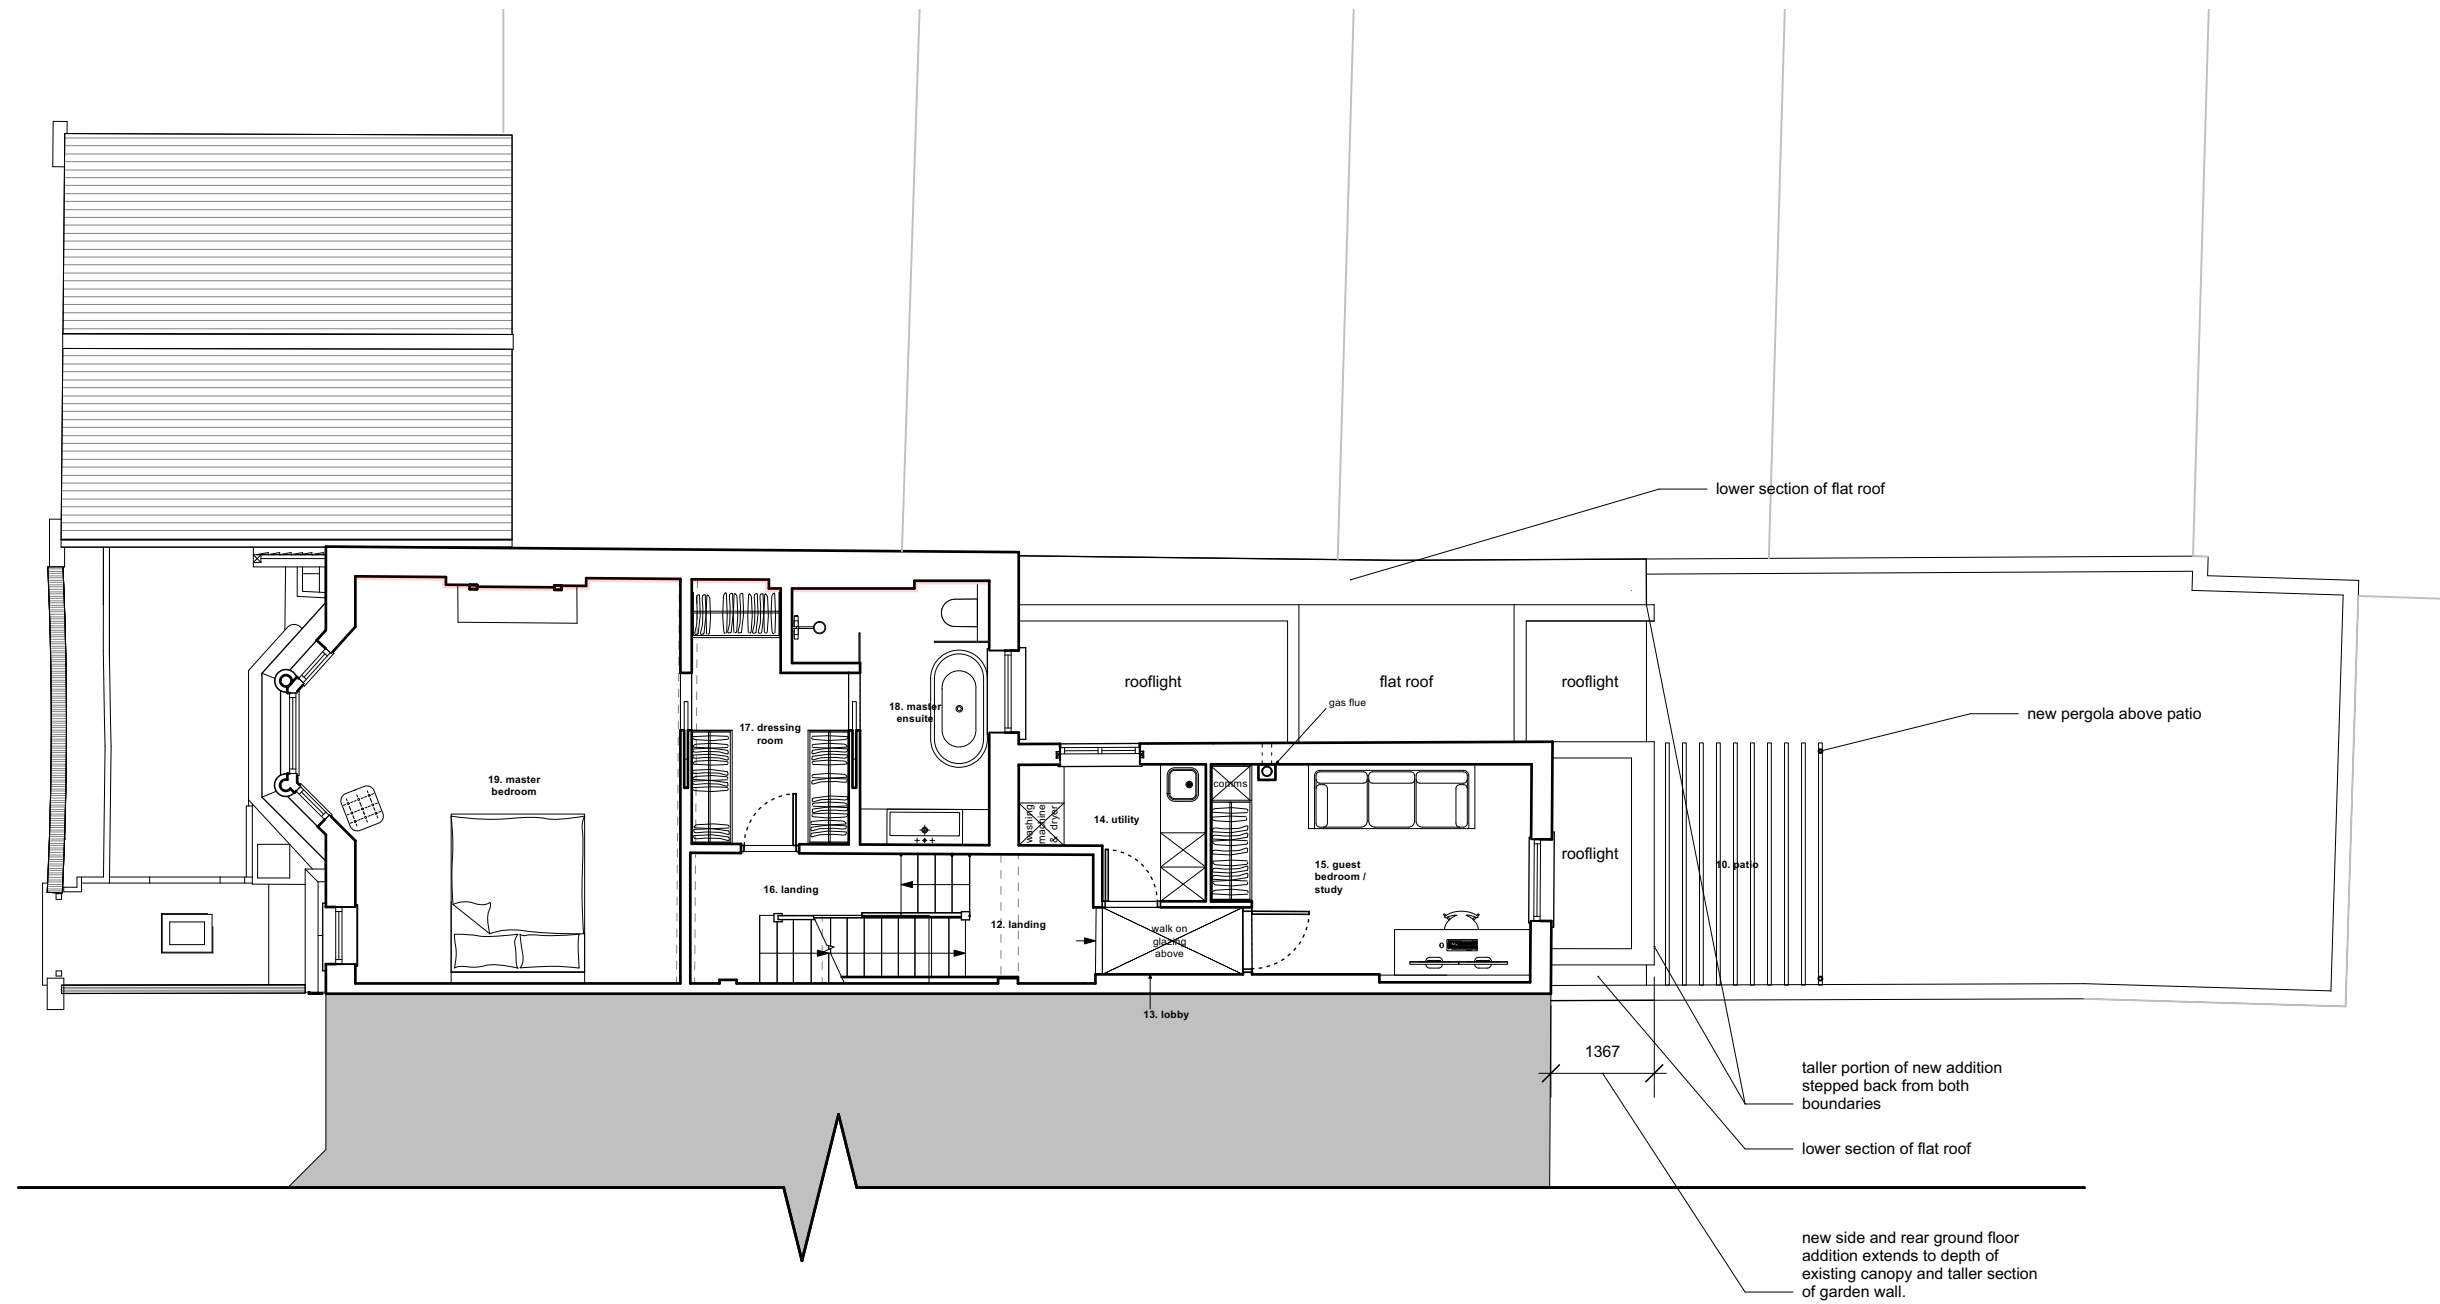

**Proposed First Floor Plan**

**Courthope House**

Drawn By WM  
 Scale 1:100  
 Status Draft  
 Project Stage Scheme

Paul Archer Design Ltd



Issue	Notes	Date
B	Final Draft for Planning Application	20/04/2023
C	Amended following planning correspond	09/08/2023
D	Pergola amended	04/09/2023


Unit D204 Lana House 116 Commercial Street London E1 6NF Tel. 020 3668 2668

**916.262D**

paul archer  
design

www.paularcherdesign.co.uk

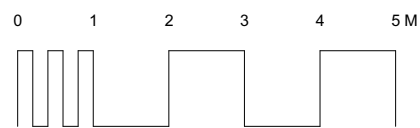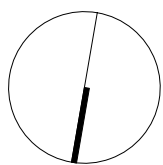

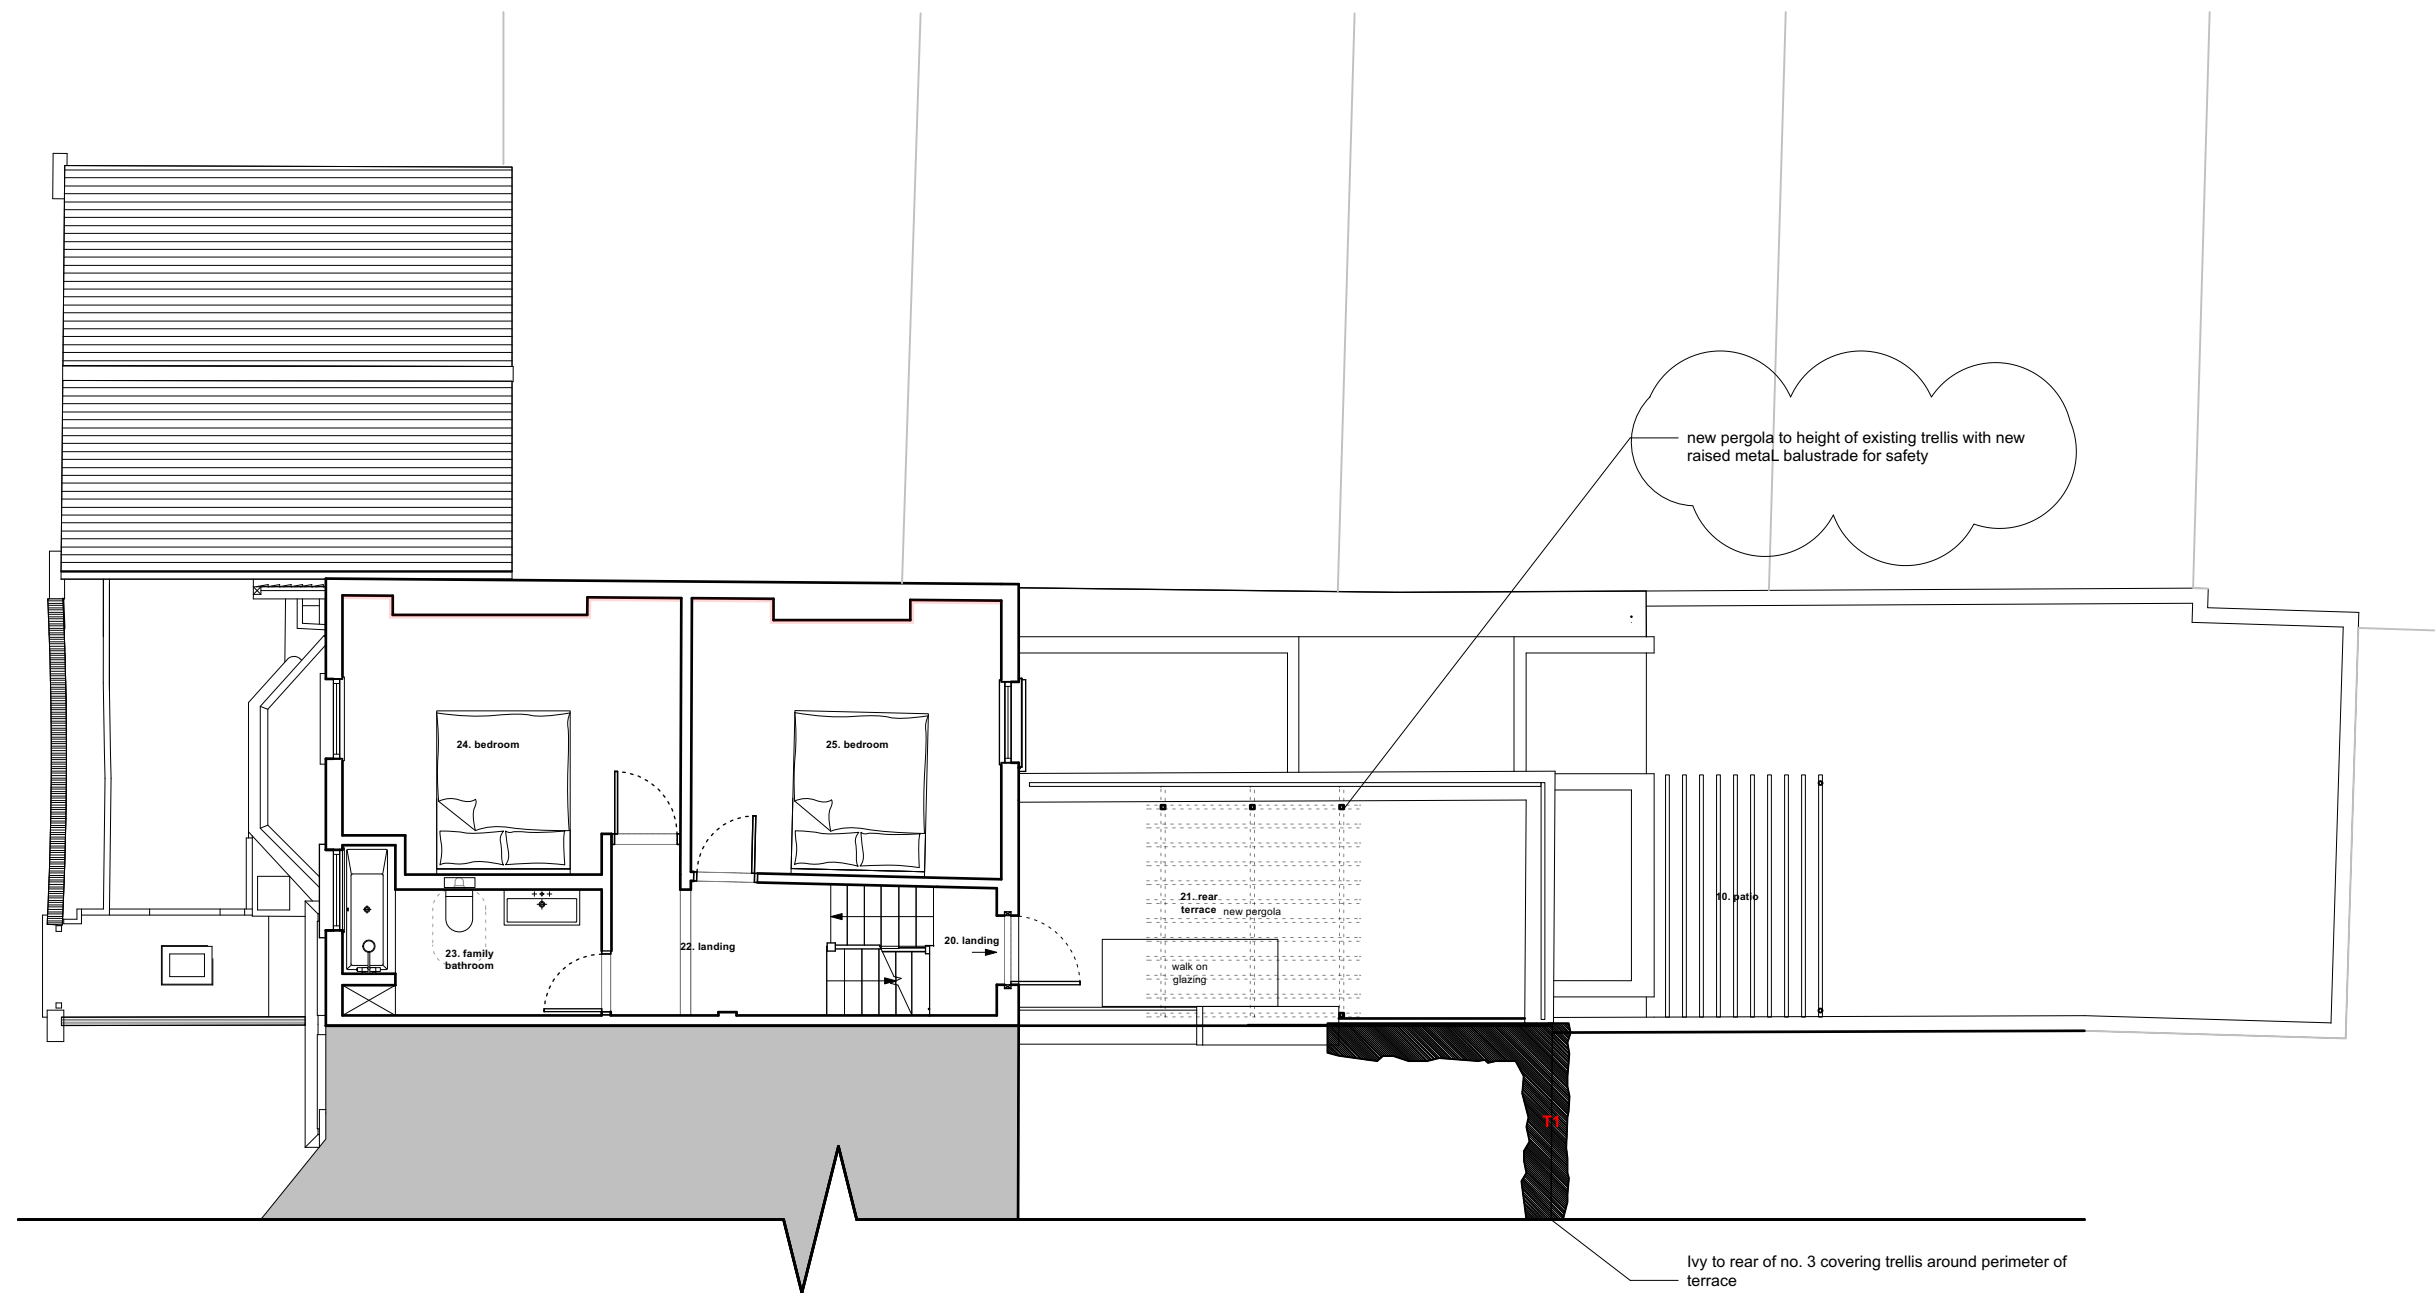

**Proposed Second Floor Plan**

**Courthope House**

Drawn By WM  
 Scale 1:100  
 Status Draft  
 Project Stage Scheme

Paul Archer Design Ltd

Issue	Notes	Date
B	Final Draft for Planning Application	20/04/2023
C	Amended following planning correspond	09/08/2023
D	Pergola amended	04/09/2023



Unit D204 Lana House 116 Commercial Street London E1 6NF




Tel. 020 3668 2668

**916.263D**

paul archer  
design

www.paularcherdesign.co.uk

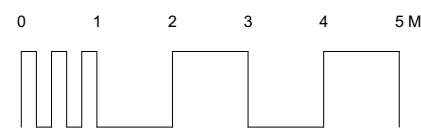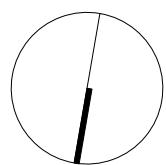

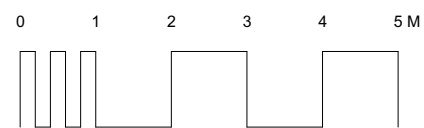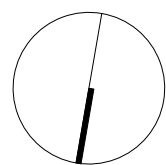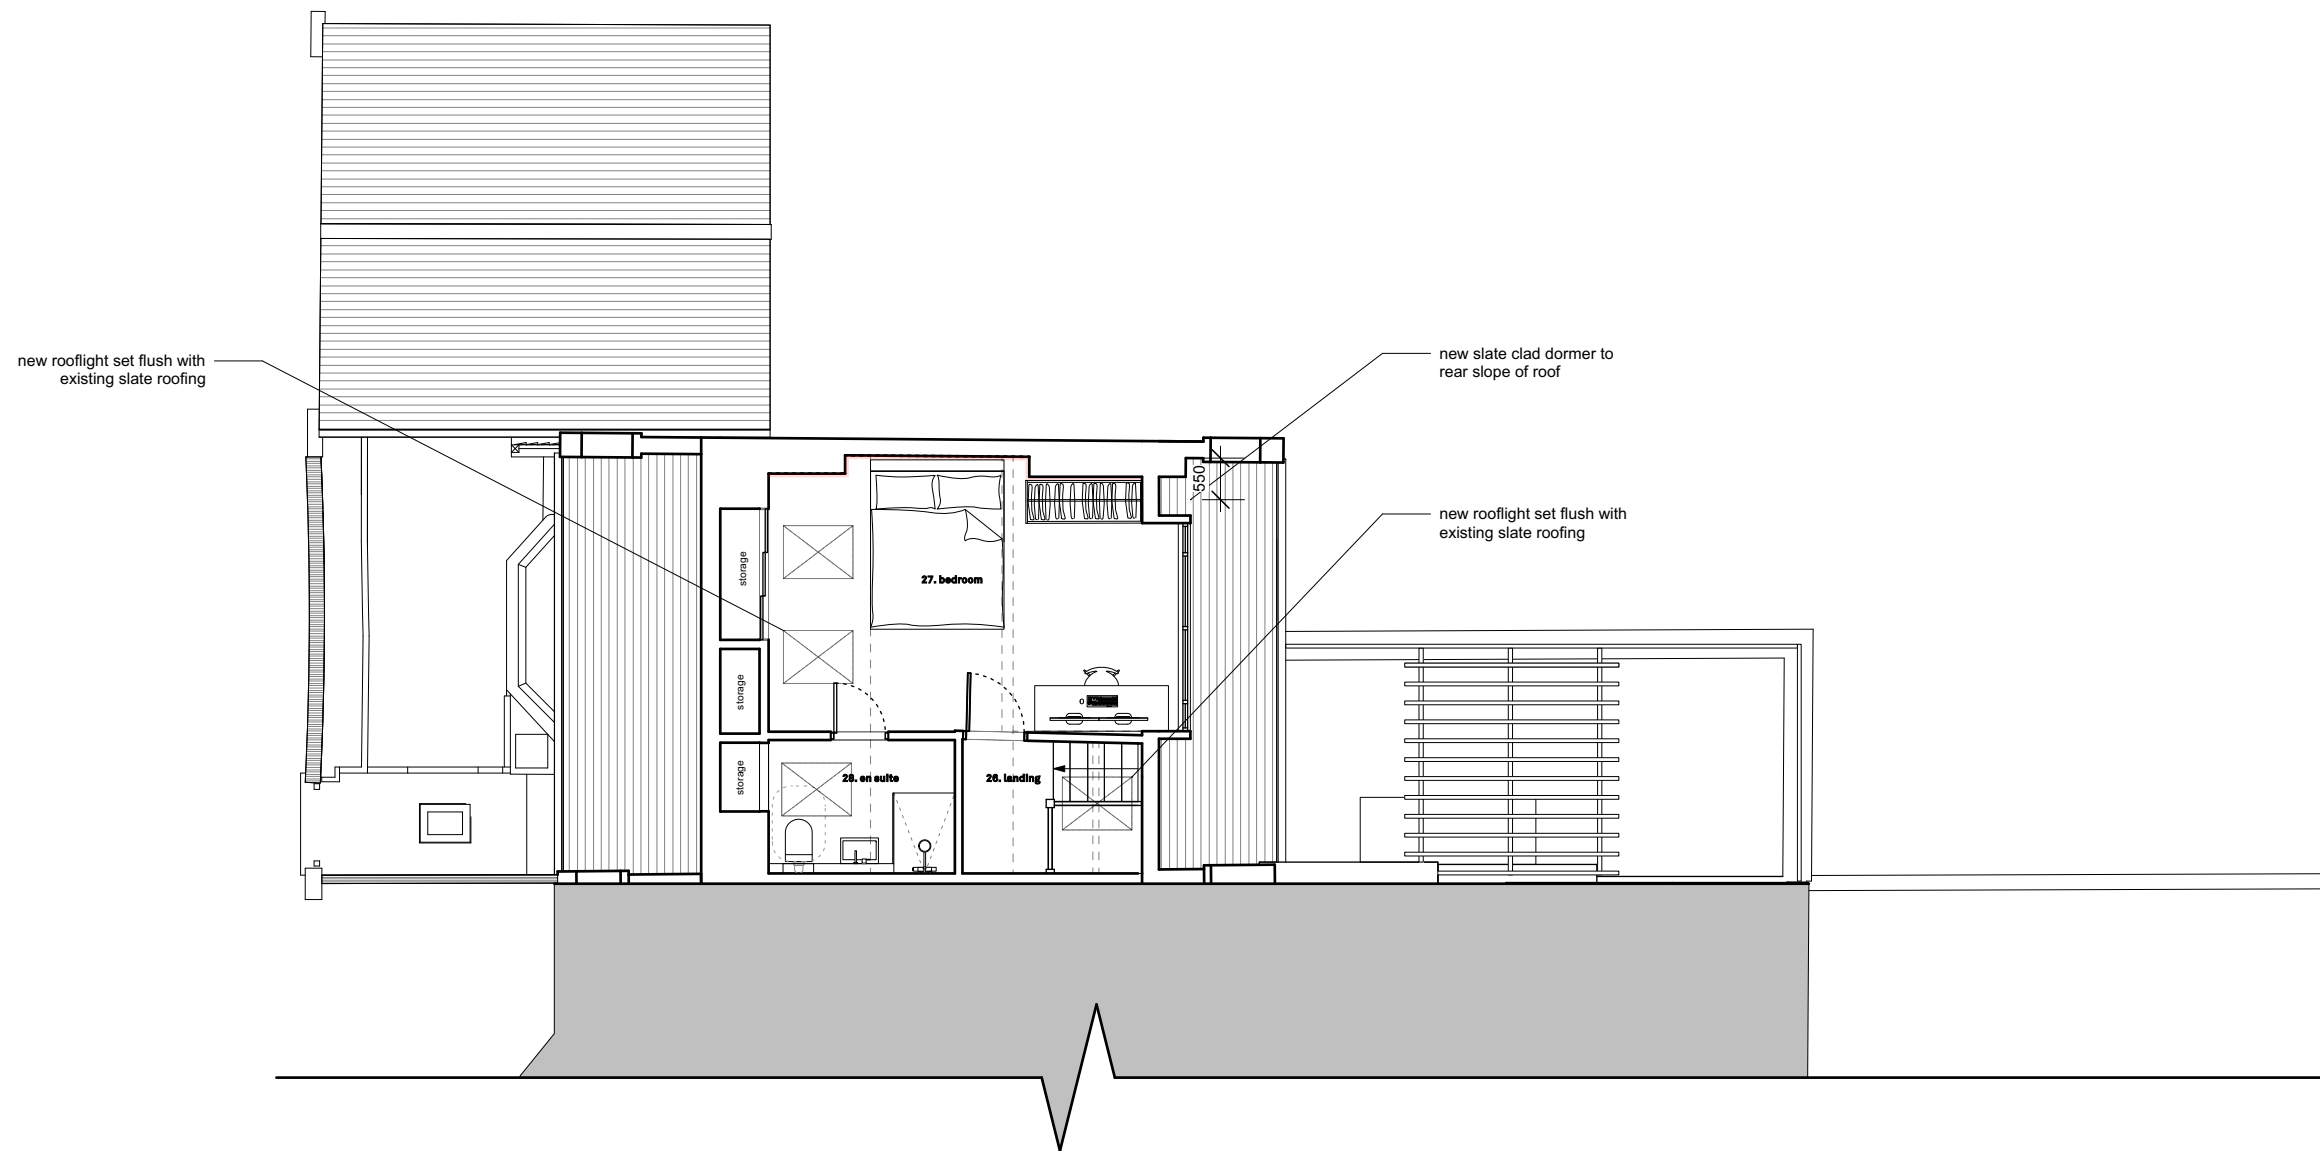

**Proposed Loft Plan**

**Courthope House**

Drawn By WM  
 Scale 1:100  
 Status Draft  
 Project Stage Scheme

Paul Archer Design Ltd




Issue	Notes	Date
C	Amended following planning correspond	09/08/2023
D	Pergola amended	04/09/2023
E	Reduced Dormer	20/09/2023

Unit D204 Lana House 116 Commercial Street London E1 6NF Tel. 020 3668 2668

**916.264E**

paul archer  
 design

www.paularcherdesign.co.uk

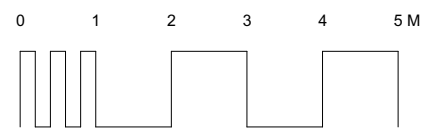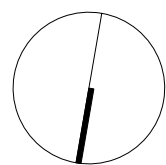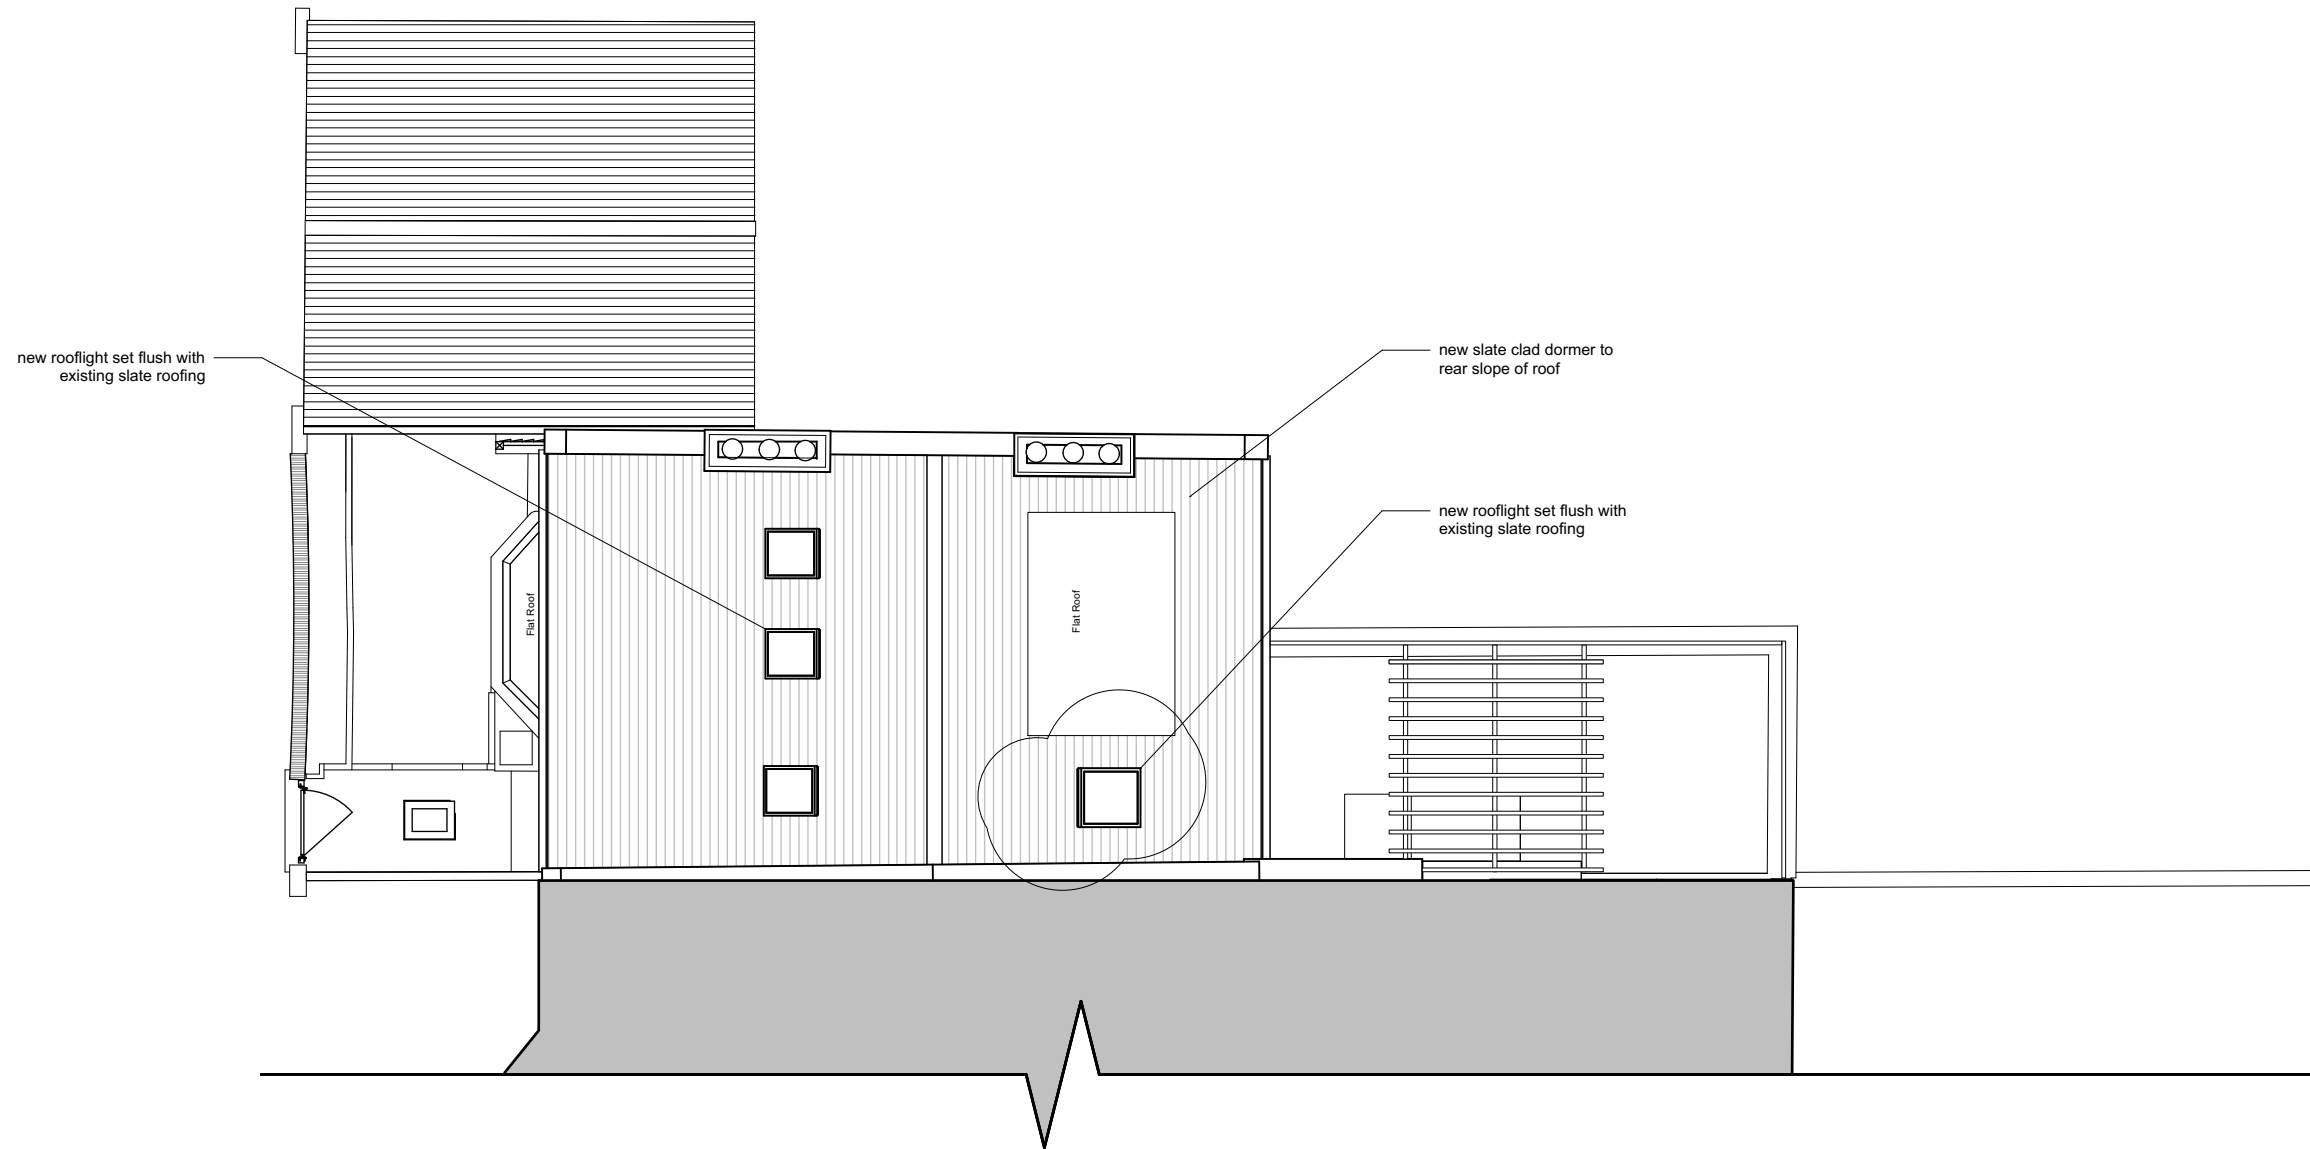

**Proposed Roof Plan**

**Courthope House**

Drawn By WM  
 Scale 1:100  
 Status Draft  
 Project Stage Scheme

Paul Archer Design Ltd

Issue	Notes	Date
C	Amended following planning correspond	09/08/2023
D	Pergola amended	04/09/2023
E	Reduced Dormer	20/09/2023

Unit D204 Lana House 116 Commercial Street London E1 6NF

Tel. 020 3668 2668

**916.265E**

paul archer  
design


www.paularcherdesign.co.uk



Front Elevation



Rear Elevation

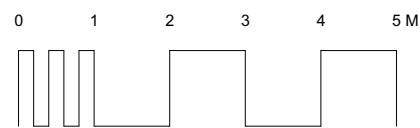

Proposed Front + Rear Elevations

Courthope House

Drawn By WM  
 Scale 1:100  
 Status Draft  
 Project Stage Scheme

Paul Archer Design Ltd

Issue	Notes	Date
C	Amended following planning correspond	09/08/2023
D	Pergola amended	04/09/2023
E	Reduced Dormer	20/09/2023


Unit D204 Lana House 116 Commercial Street London E1 6NF

Tel. 020 3668 2668


916.267E

paul archer  
 design

www.paularcherdesign.co.uk

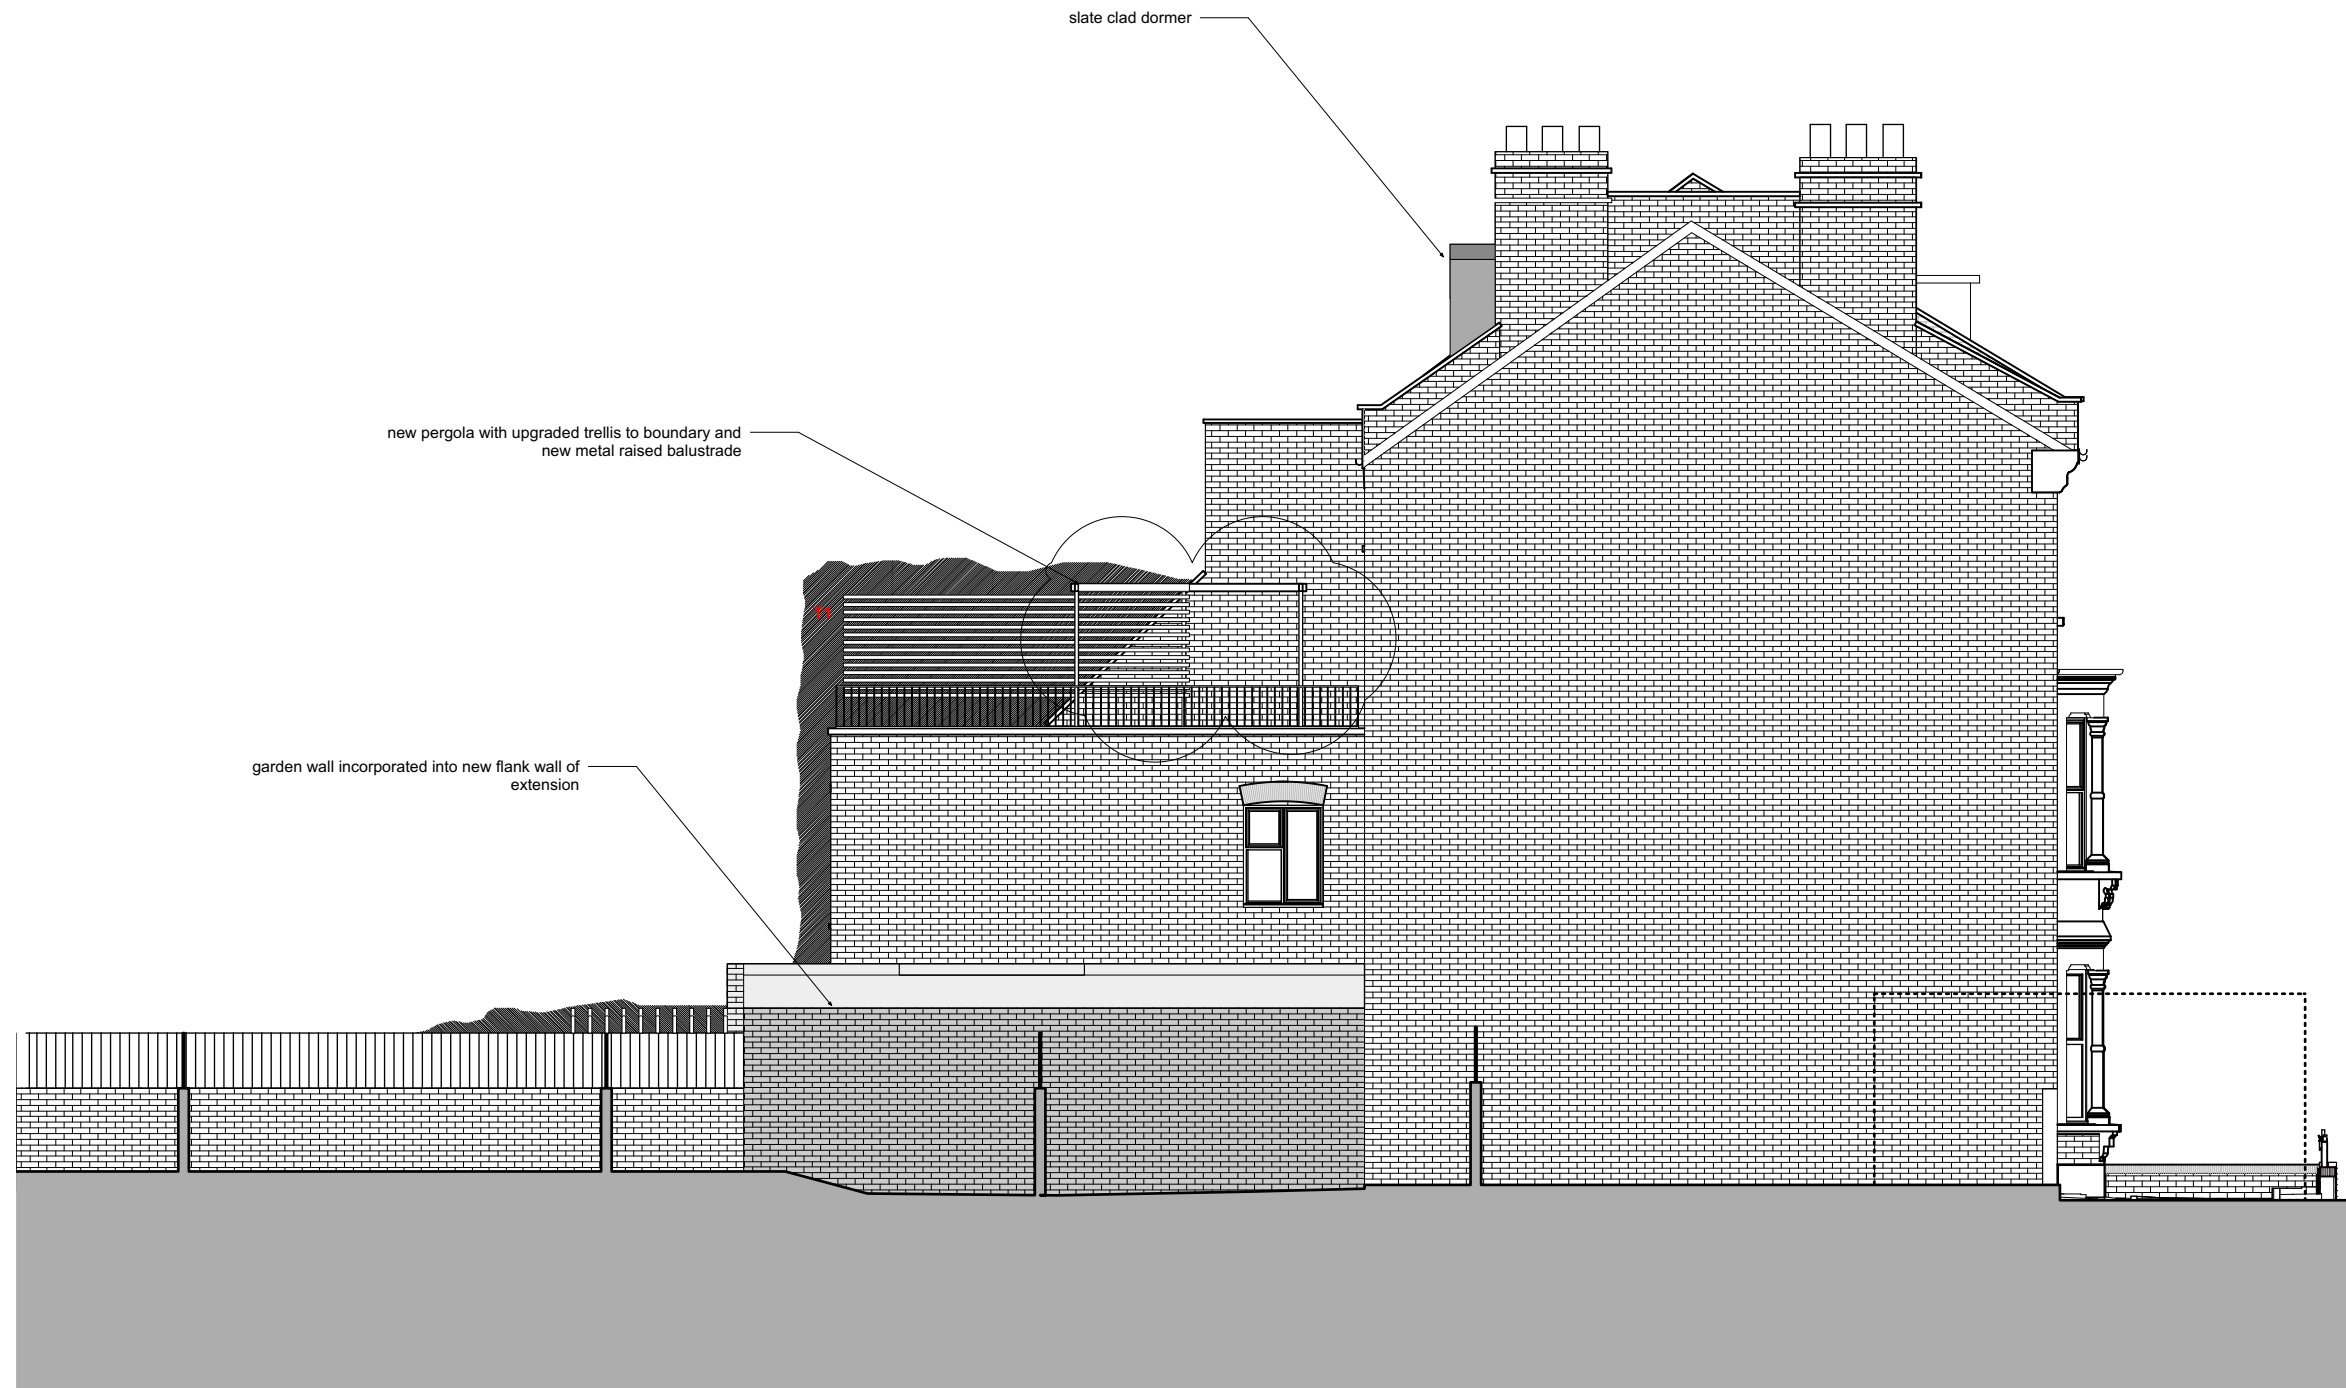

South Elevation

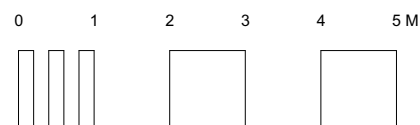

**Proposed South Elevation**

**Courthope House**

Drawn By WM  
 Scale 1:100  
 Status Draft  
 Project Stage Scheme

Paul Archer Design Ltd

Issue	Notes	Date
C	Amended following planning correspond	09/08/2023
D	Pergola amended	04/09/2023
E	Reduced Dormer	20/09/2023


Unit D204 Lana House 116 Commercial Street London E1 6NF

Tel. 020 3668 2668


**916.268E**

paul archer  
design

www.paularcherdesign.co.uk

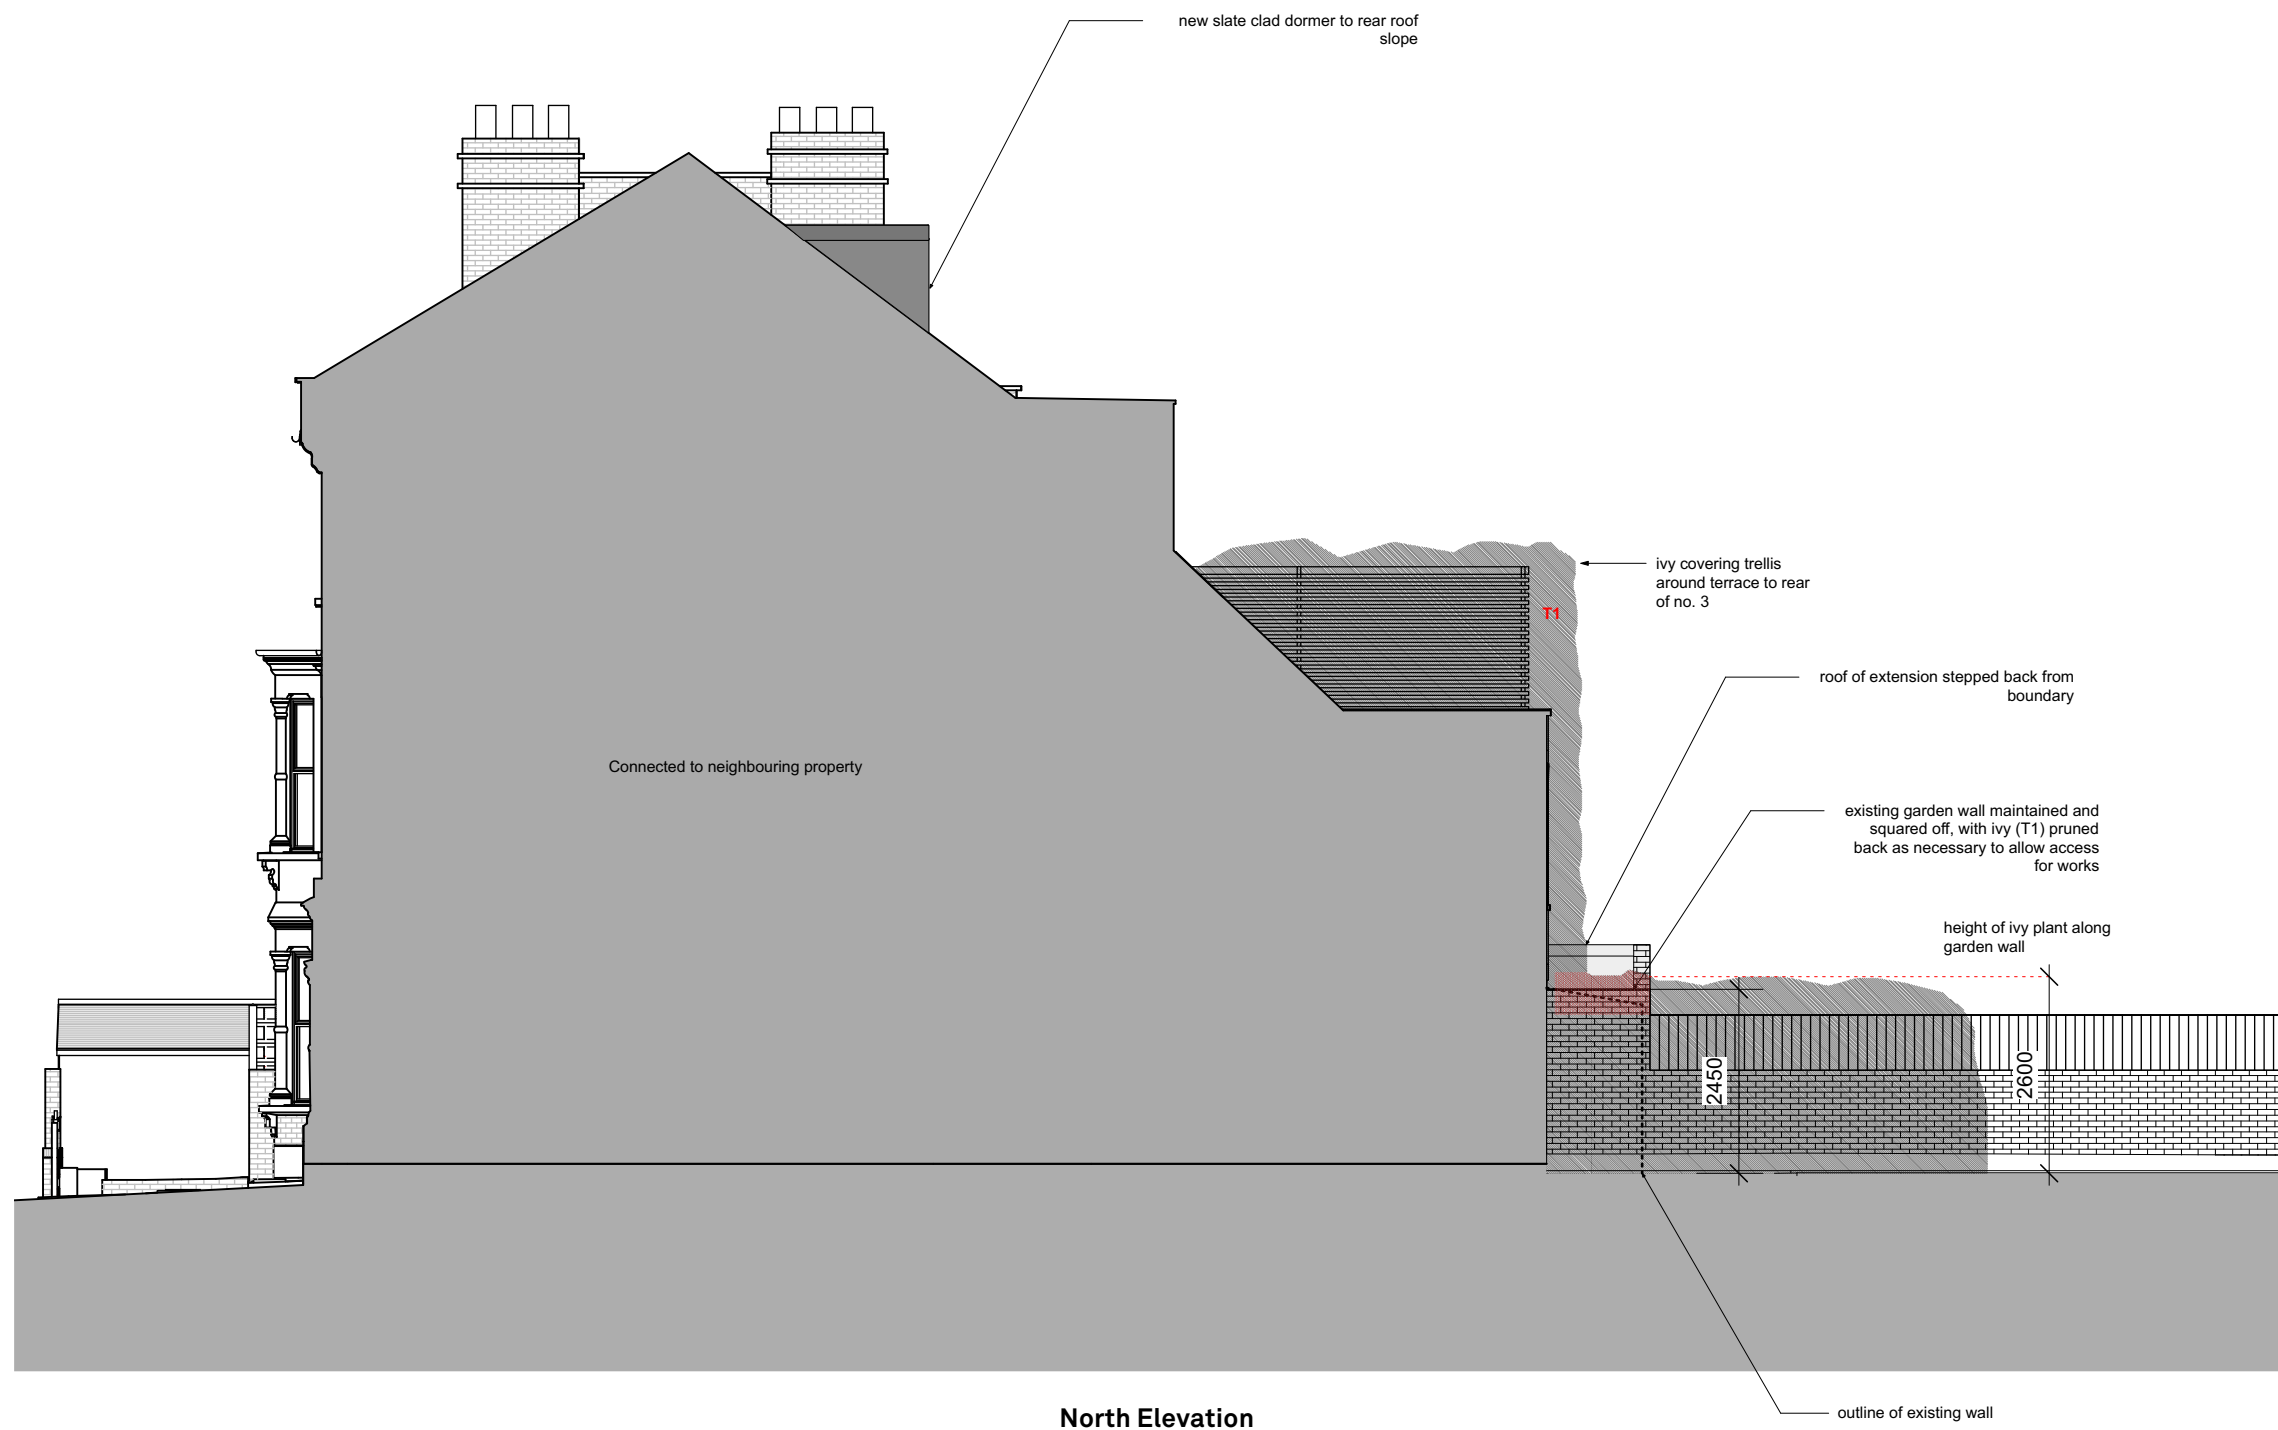

North Elevation

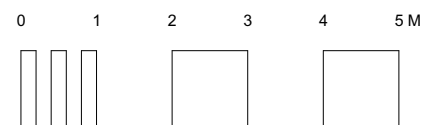

**Proposed North Elevation**

**Courthope House**

Drawn By WM  
 Scale 1:100  
 Status Draft  
 Project Stage Scheme

Paul Archer Design Ltd

Issue	Notes	Date
C	Amended following planning correspond	09/08/2023
D	Pergola amended	04/09/2023
E	Reduced Dormer	20/09/2023

Unit D204 Lana House 116 Commercial Street London E1 6NF

Tel. 020 3668 2668

**916.269E**

paul archer  
design

www.paularcherdesign.co.uk