


01 EXISTING ROOF PLAN  
1:50@A1

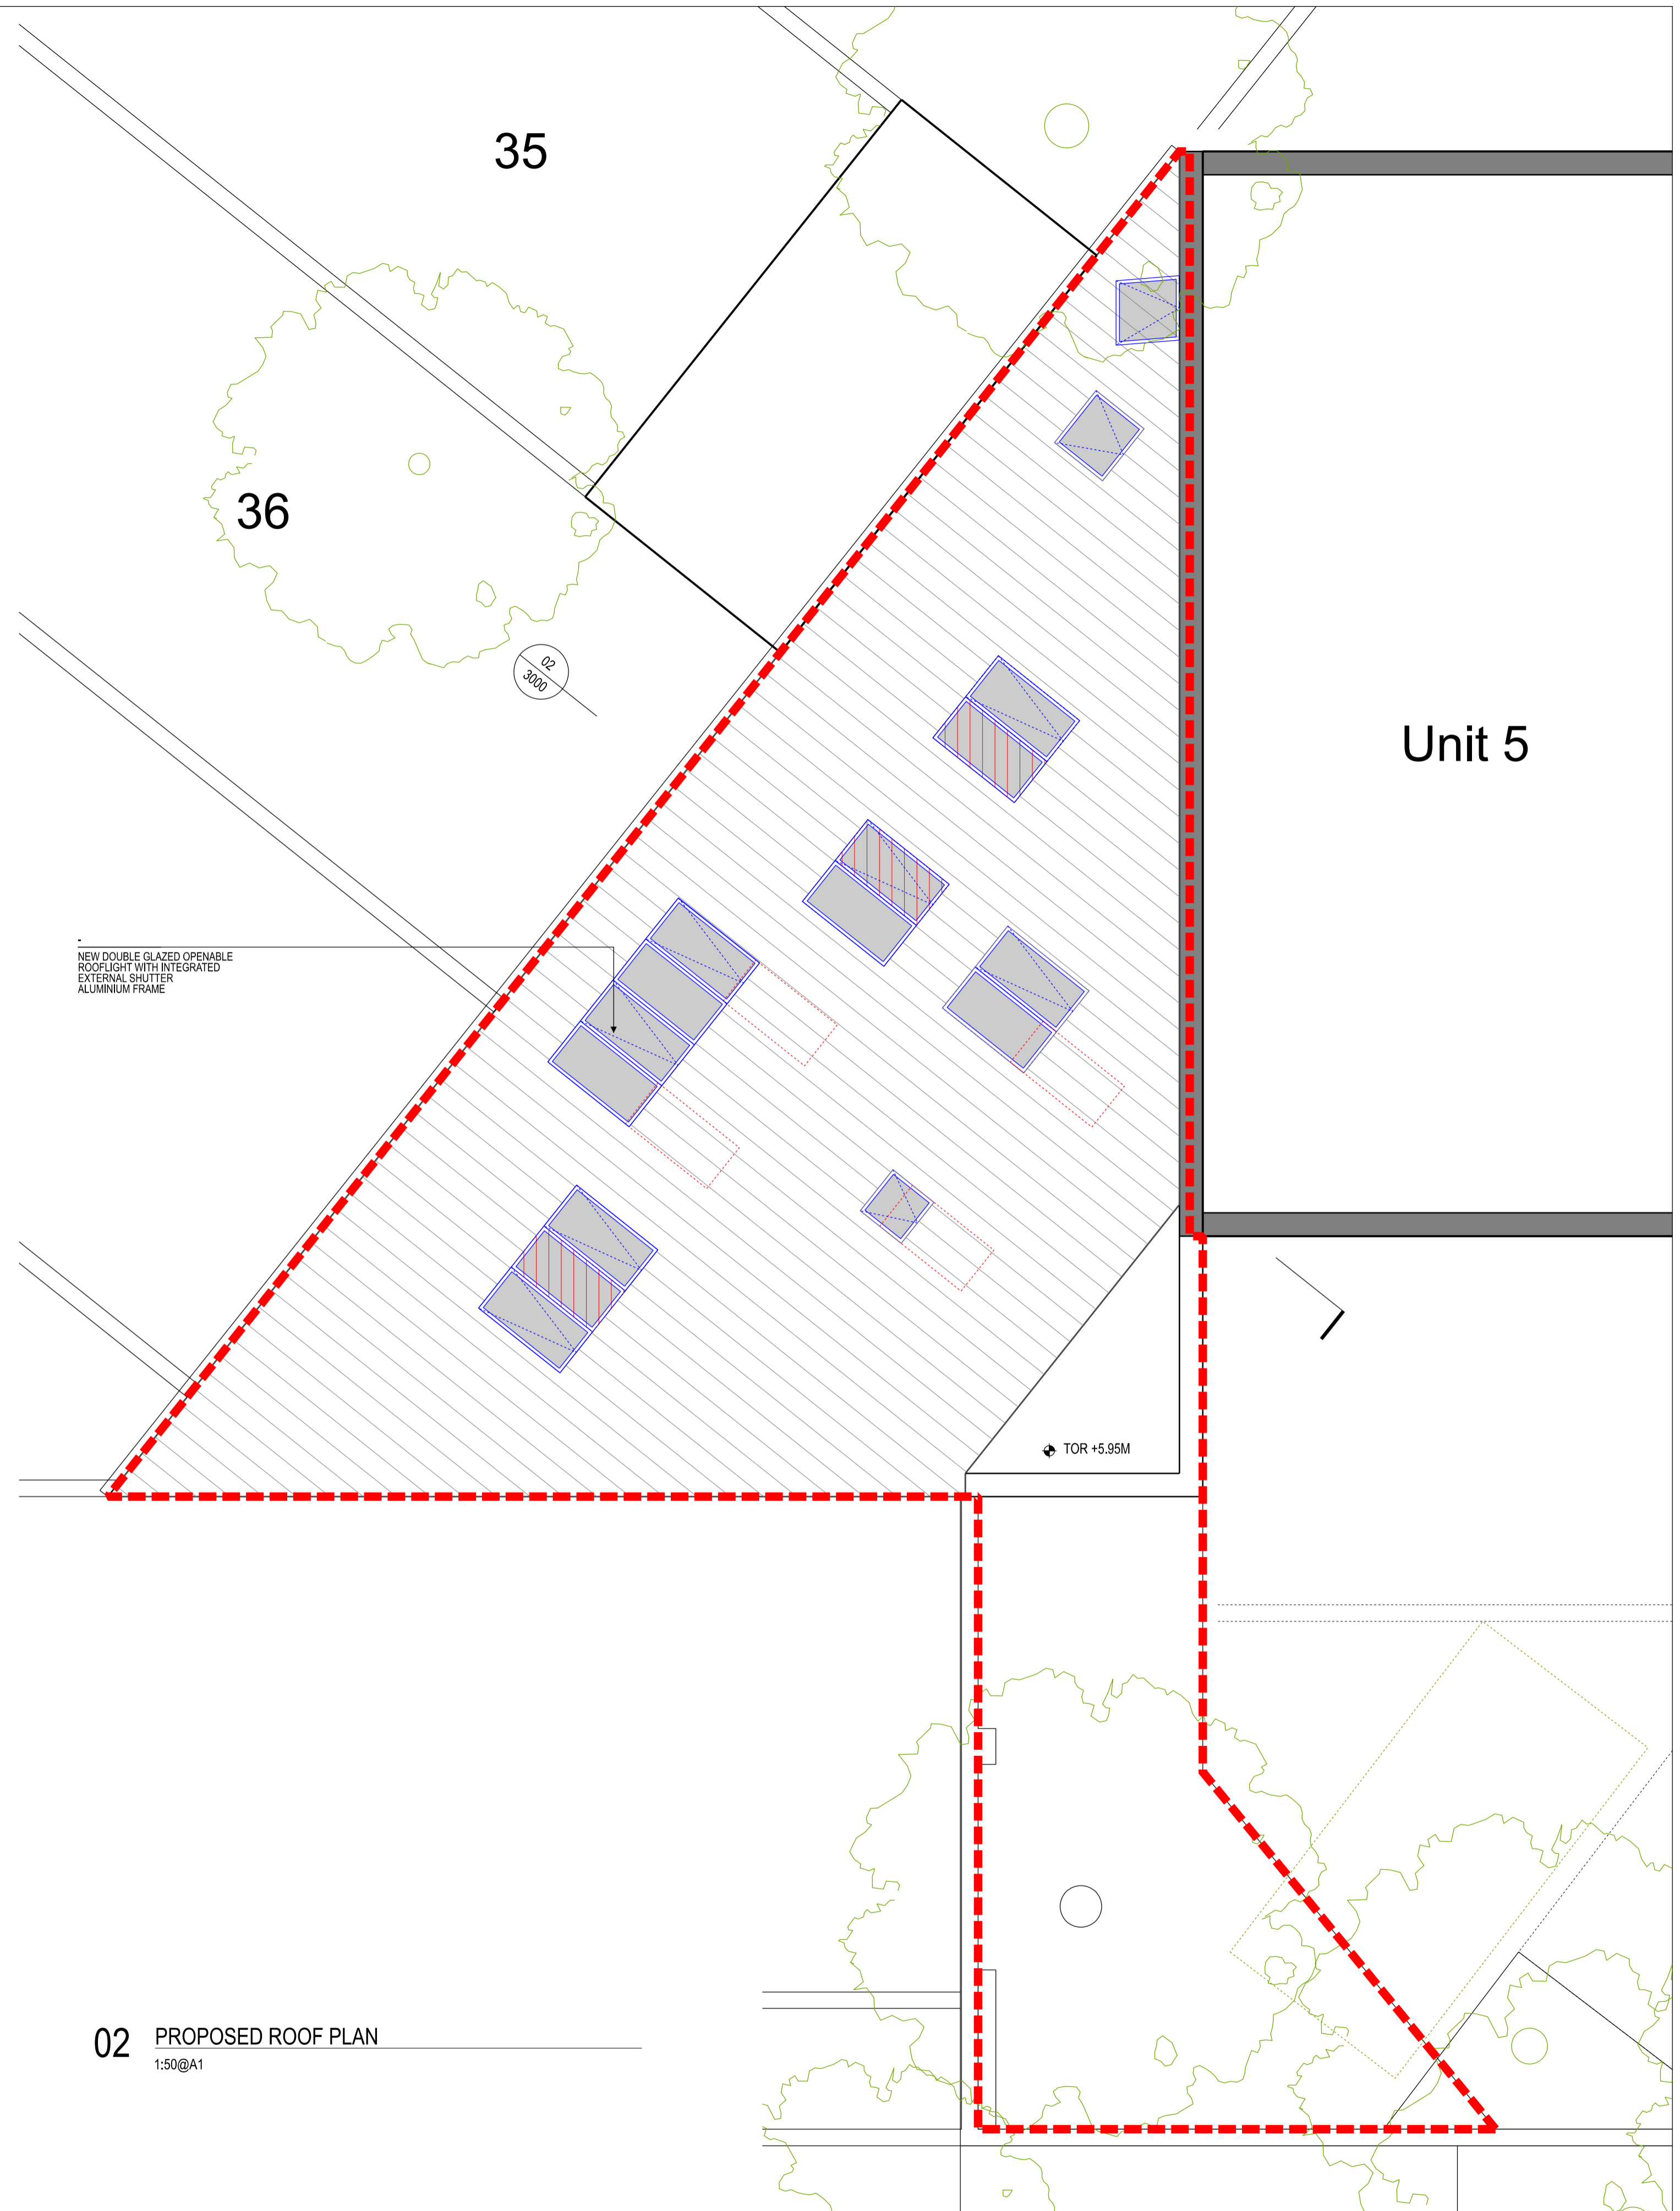

02 PROPOSED ROOF PLAN  
1:50@A1

NEW DOUBLE GLAZED OPENABLE  
ROOFLIGHT WITH INTEGRATED  
EXTERNAL SHUTTER  
ALUMINIUM FRAME

Do not scale. Use figured dimensions only. All dimensions to be checked on site.  
 All drawings to be read in conjunction with the engineers' drawings.  
 Any discrepancies between consultants drawings to be reported to the architect before any work commences.  
 The contractor's attention is drawn to the Health & Safety matters identified in the Health & Safety plan as being potentially hazardous.  
 These items should not be considered as a complete and final list.  
 The work package contractor's normal Health & Safety obligations still apply when undertaking constructional operations both on and off site.

28/09/2023	FOR PLANNING	FA	FA
Rev	Date	Description	By

**Legend**

- EXISTING
- TO BE OMITTED OR REPLACED
- PROPOSED
- SITE BOUNDARY

Issue Status  
**FOR PLANNING**

Client  
Sophie LÉPINOY & Frédéric ANDRÉ

Project  
6 Torriano Mews  
Drawing Title  
Roof Plan  
EXISTING & PROPOSED

Scale 1/50	Drawing and CAD File Number 6TM - P1 - 00 - DR - A - 1010	Rev rev-
---------------	--	-------------