



01 EXISTING SOUTH ELEVATION
1:50@A1

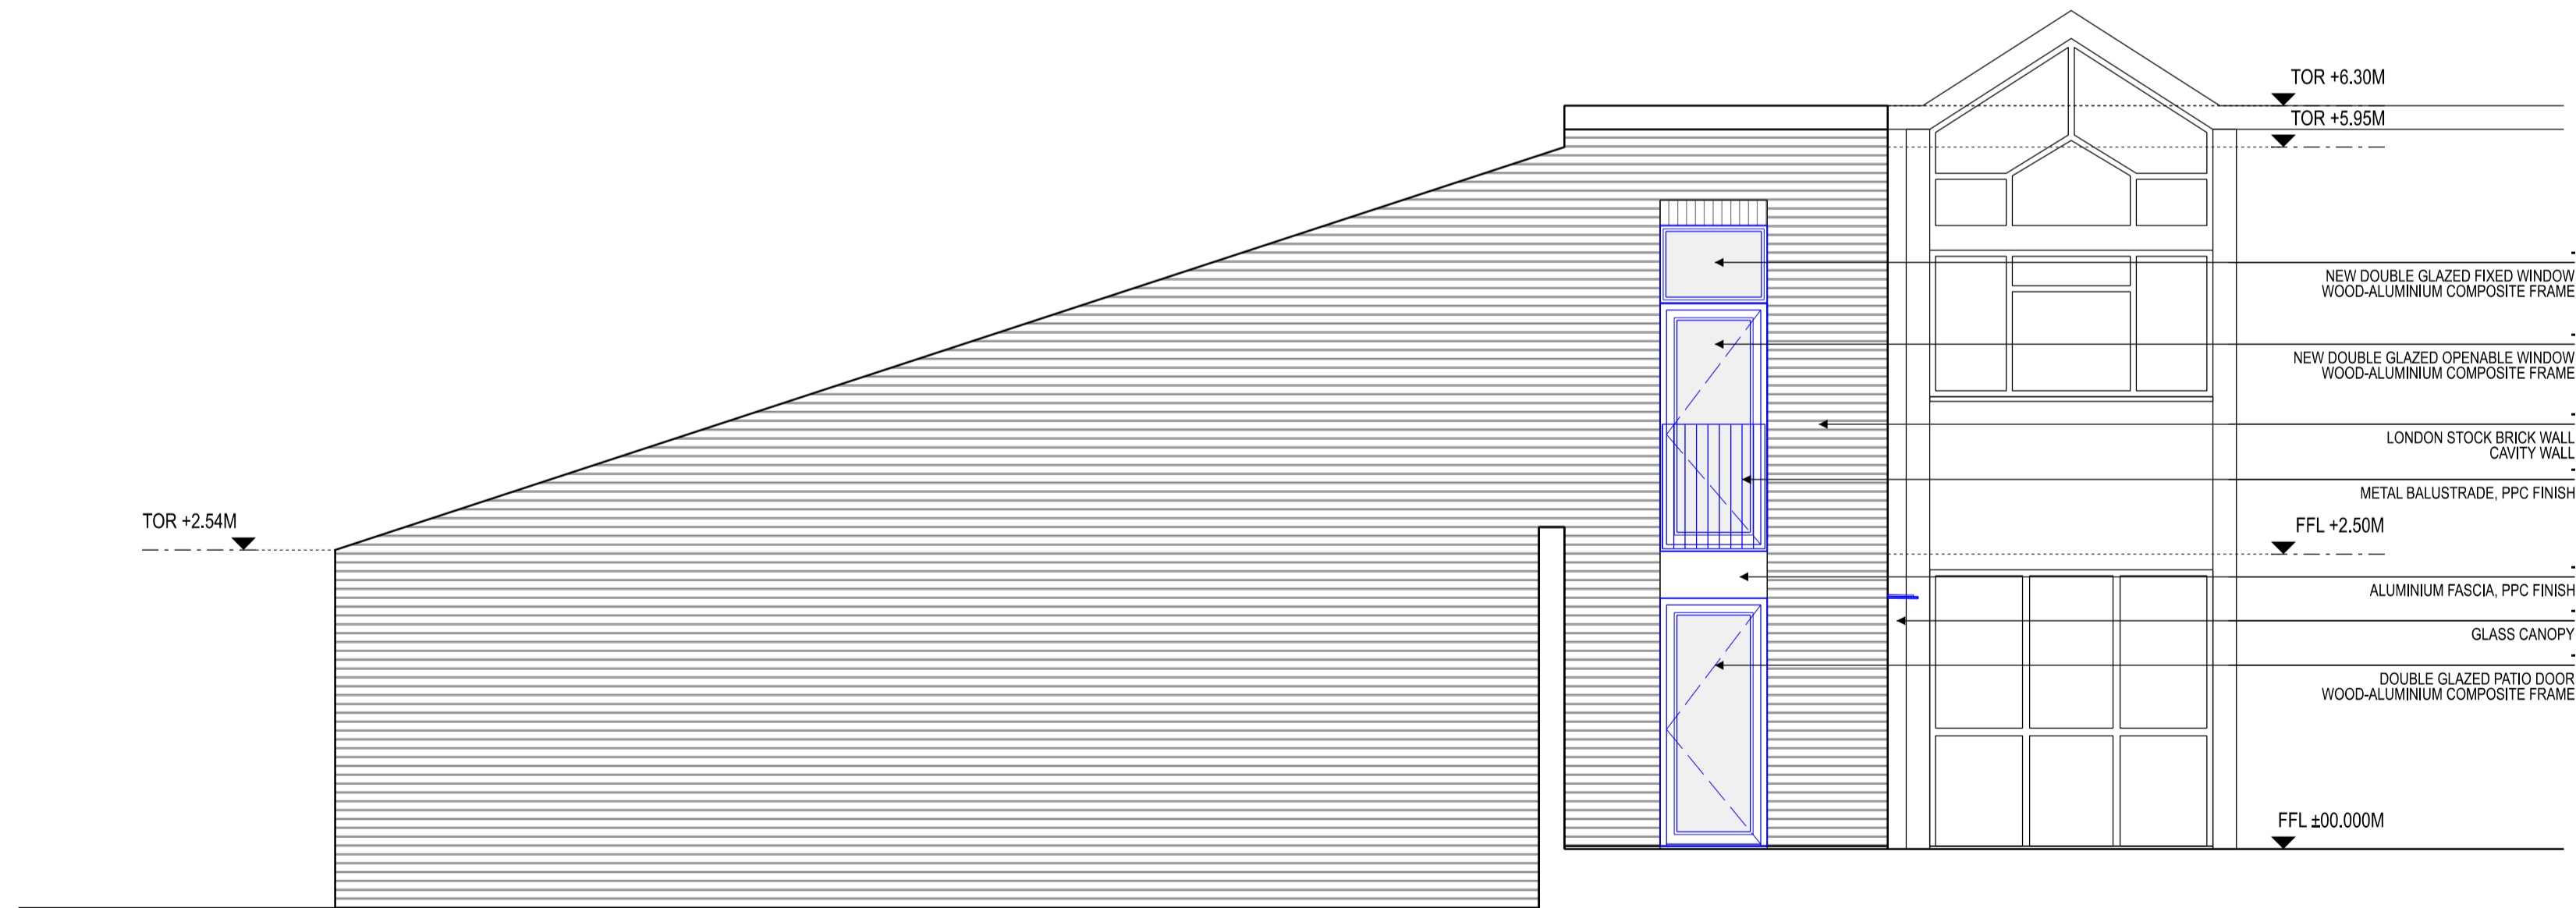

02 PROPOSED SOUTH ELEVATION
1:50@A1

 

Do not scale. Use figured dimensions only. All dimensions to be checked on site.
 All drawings to be read in conjunction with the engineers' drawings.
 Any discrepancies between consultants drawings to be reported to the architect before any work commences.
 The contractor's attention is drawn to the Health & Safety matters identified in the Health & Safety plan as being potentially hazardous.
 These items should not be considered as a complete and final list.
 The work package contractor's normal Health & Safety obligations still apply when undertaking constructional operations both on and off site.

Legend	
	EXISTING
	TO BE OMITTED OR REPLACED
	PROPOSED
	SITE BOUNDARY

Issue Status
FOR PLANNING

Client
Sophie LÉPINOY & Frédéric ANDRÉ

Project 6 Torriano Mews	
Drawing Title South Elevation EXISTING & PROPOSED	
Scale 1/50	Drawing and CAD File Number 6TM - P1 - ZZ-DR-A-2001
Rev rev-	

Rev	Date	Description	By	Chkd
-	28/09/2023	FOR PLANNING	FA	FA

Frédéric André architect dplg, arb