



01 EXISTING REAR ELEVATION
1:50@A1

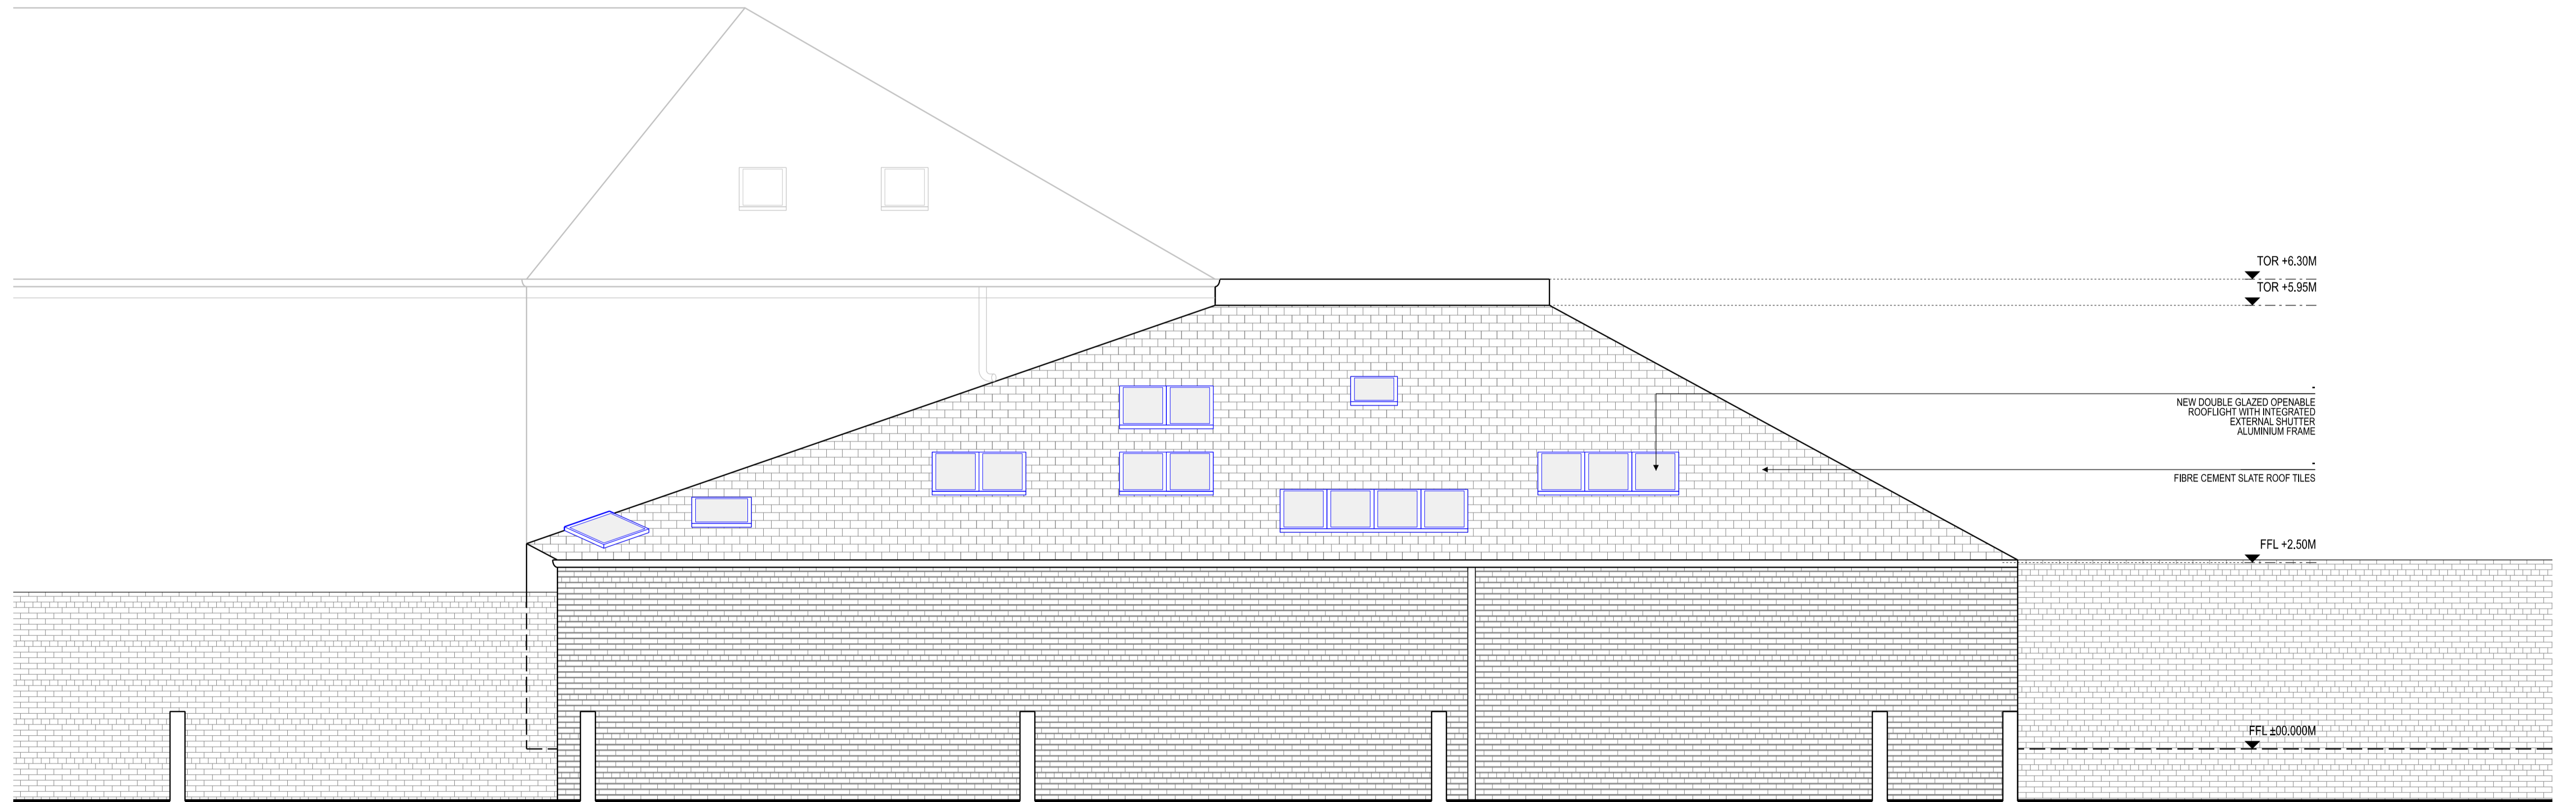

02 PROPOSED REAR ELEVATION
1:50@A1

 

Do not scale. Use figured dimensions only. All dimensions to be checked on site.
 All drawings to be read in conjunction with the engineers' drawings.
 Any discrepancies between consultants drawings to be reported to the architect before any work commences.
 The contractor's attention is drawn to the Health & Safety matters identified in the Health & Safety plan as being potentially hazardous.
 These items should not be considered as a complete and final list.
 The work package contractor's normal Health & Safety obligations still apply when undertaking constructional operations both on and off site.

Rev	Date	Description	By	Chkd
-	28/09/2023	FOR PLANNING	FA	FA

Issue Status

FOR PLANNING

Client

Sophie LÉPINOY & Frédéric ANDRÉ

Project
6 Torriano Mews

Drawing Title
Rear Elevation
EXISTING & PROPOSED

Scale
1/50

Drawing and CAD File Number
6TM - P1 - ZZ-DR-A-2002

Rev
rev-

Frédéric André architect dplg, arb