


2000_PROPOSED

<div>LBMV architects</div> <div>Luigi Montefusco Ltd 72 Haverstock Hill NW3 2BE London T+44 (0) 207 483 3880 info@lbmvarchitects.com www.lbmvarchitects.com</div>	DRAWINGS STATUS	A3	DRAWN	CHECKED	GENERAL NOTE - This drawing should be removed from currency immediately when a revised version is issued. - All dimensions to be checked on site by the contractor. Discrepancies to be reported before proceeding with the works. - This drawing is copyrighted. - All dimensions in mm's.	LEGEND					
	PLANNING PERMISSION		UG - CA	LM							
	PROJECT TITLE HOUSE REFURBISHMENT		DATE	SCALE							
			01.07.2023								
			DRAWING TITLE								
	12a Lancaster Grove NW3 4NX		JOB NO	DRAWING NO							
			0094								
	REV	DESCRIPTION	DATE	NAME							

PROPOSED GROUND FLOOR PLAN - SITE PLAN

SCALE 1:150

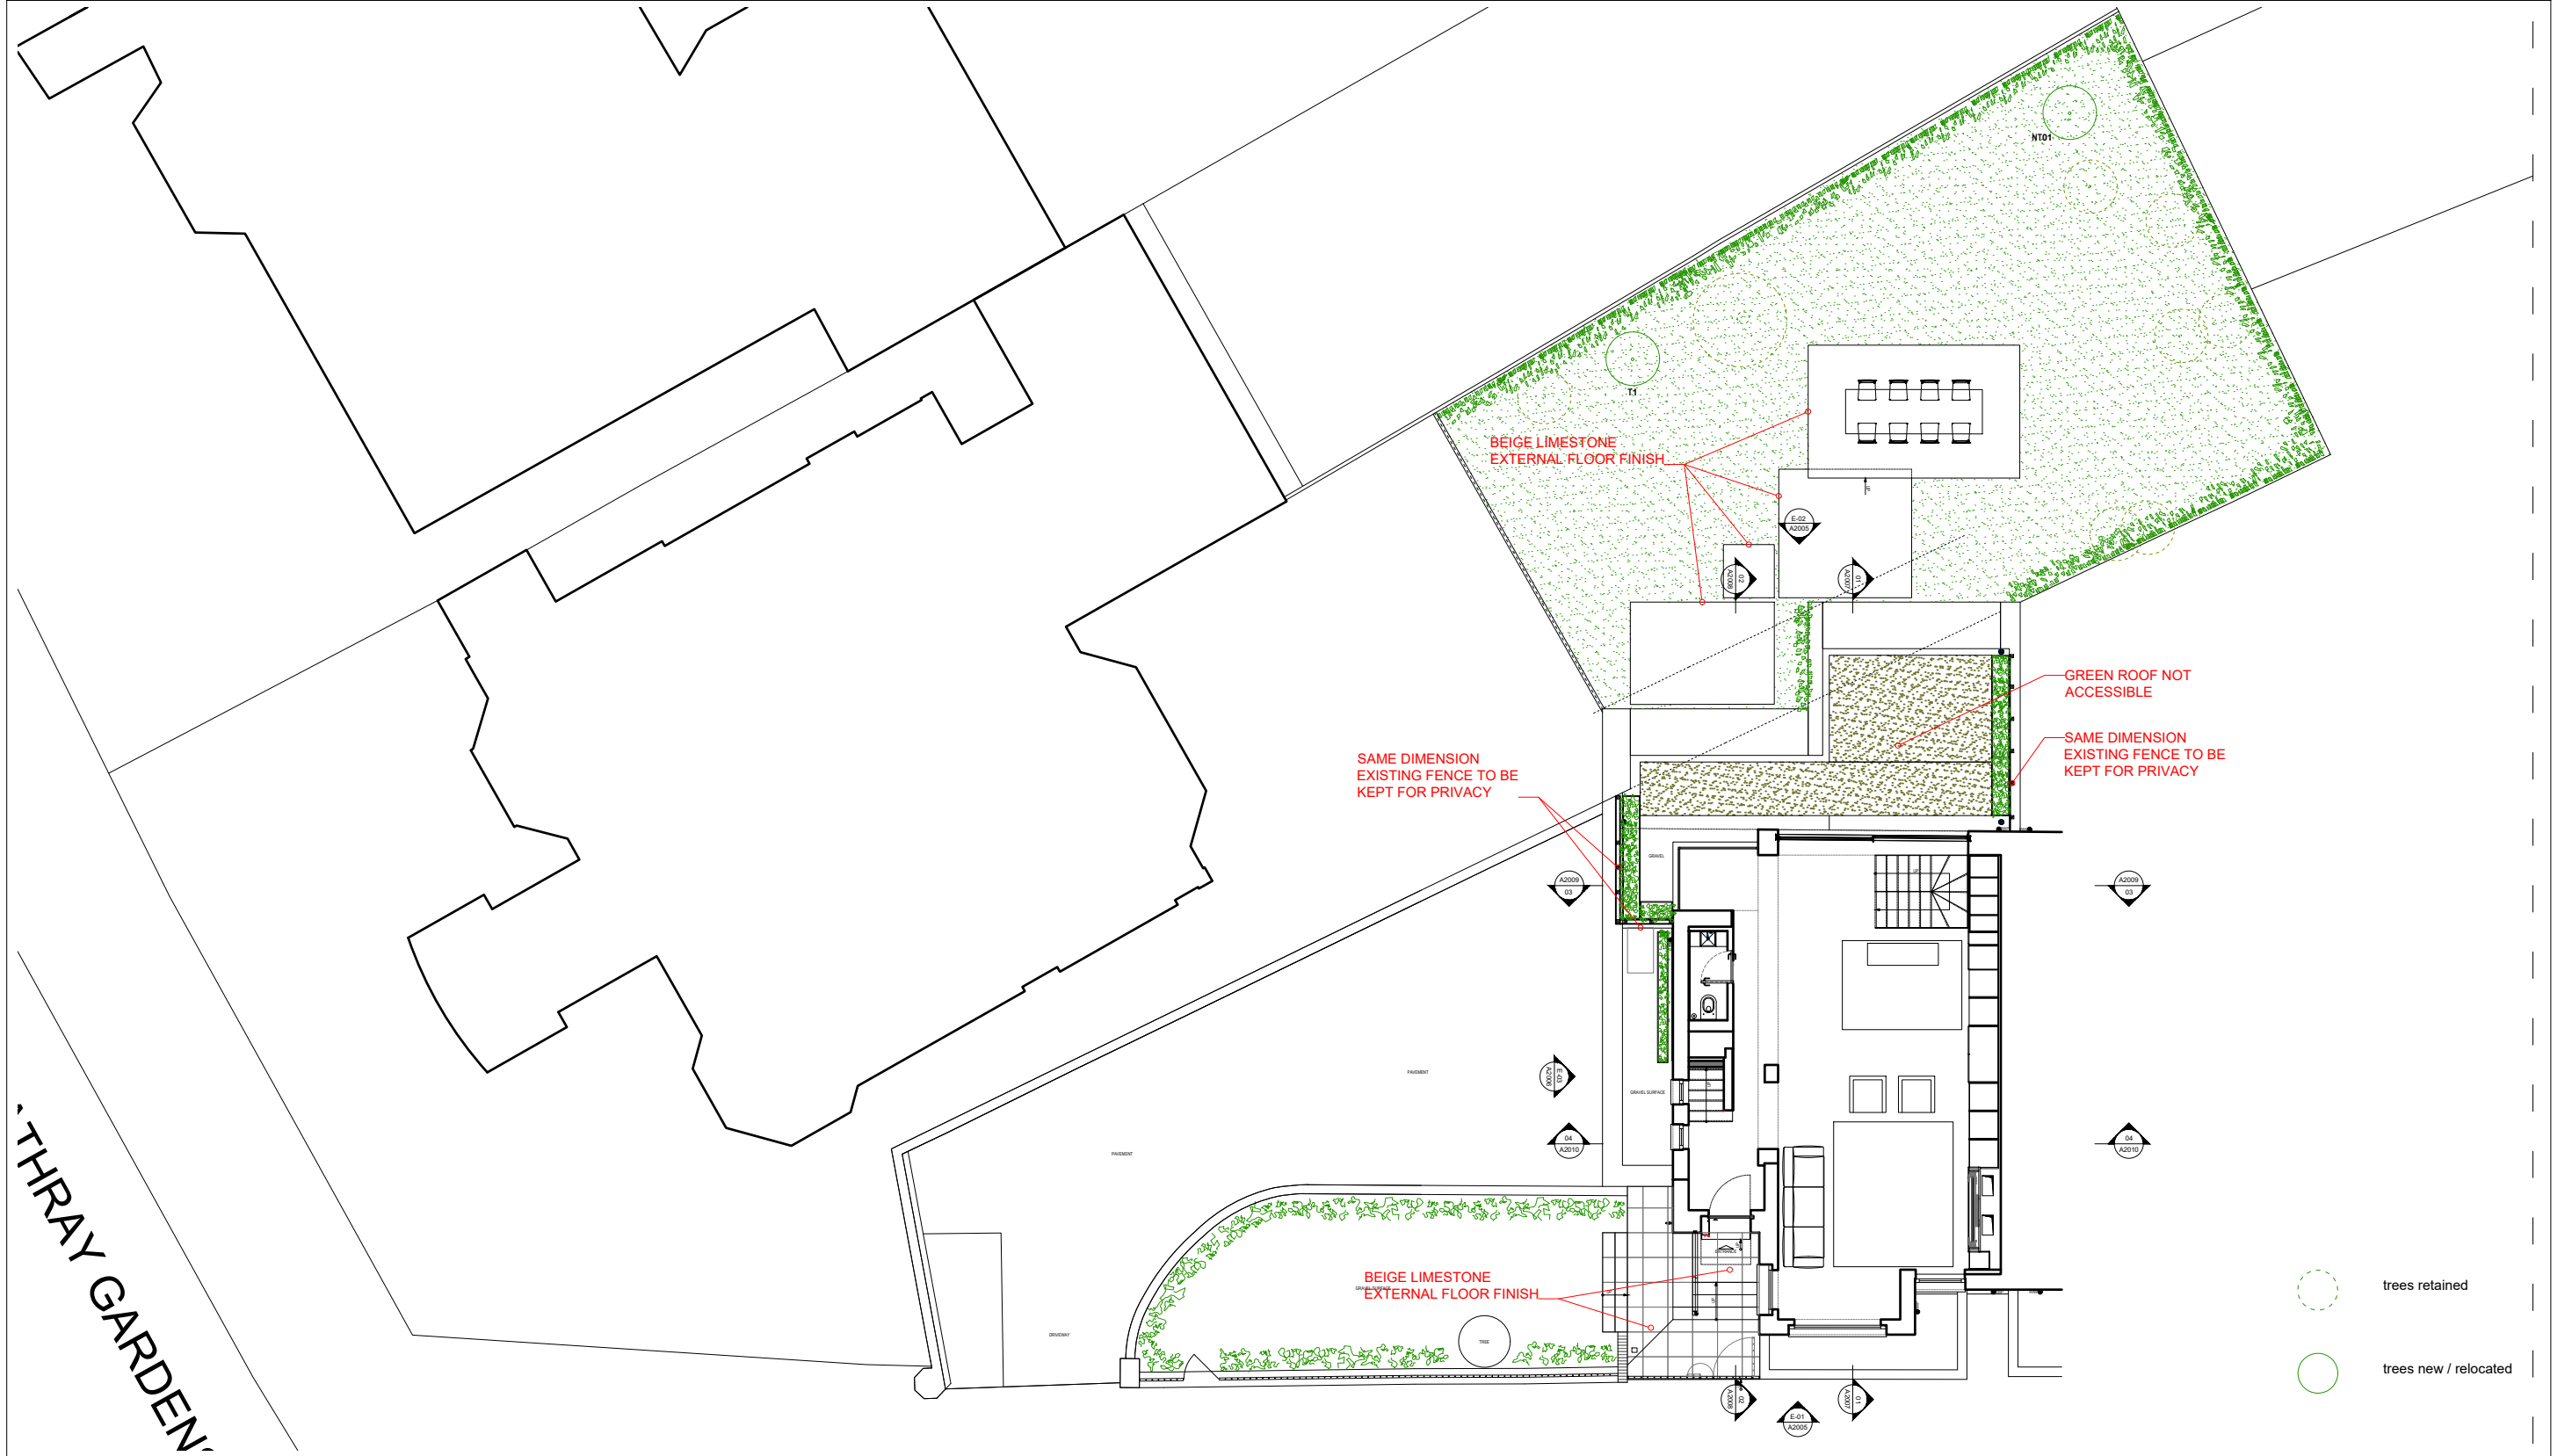

LBMV architects

Luigi Montefusco Ltd
72 Haverstock Hill
NW3 2BE London
T+44 (0) 207 483 3880
info@lbmvarchitects.com
www.lbmvarchitects.com

DRAWINGS STATUS
PLANNING PERMISSION

PROJECT TITLE
HOUSE REFURBISHMENT

12a Lancaster Grove
NW3 4NX

A3

DRAWN
UG - CA

DATE	01.07.2023
------	------------

DRAWING TITLE

PROPOSED GROUND FLOOR
PLAN

JOB NO
0094


CHECKED
LM

SCALE
1:100@A3

DRAWING NO
A2001


GENERAL NOTE	<ul style="list-style-type: none"> - This drawing should be removed from currency immediately when a revised version is issued. - All dimensions to be checked on site by the contractor. Discrepancies to be reported before proceeding with the works. - This drawing is copyrighted. - All dimensions in mm's.
--------------	---

LEGEND

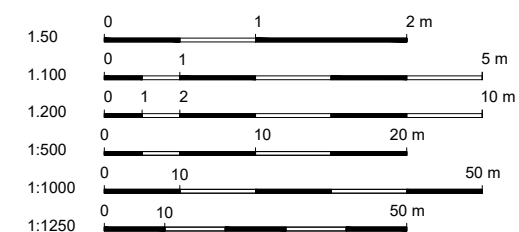[illegible]


PROPOSED FIRST FLOOR PLAN

SCALE 1:100

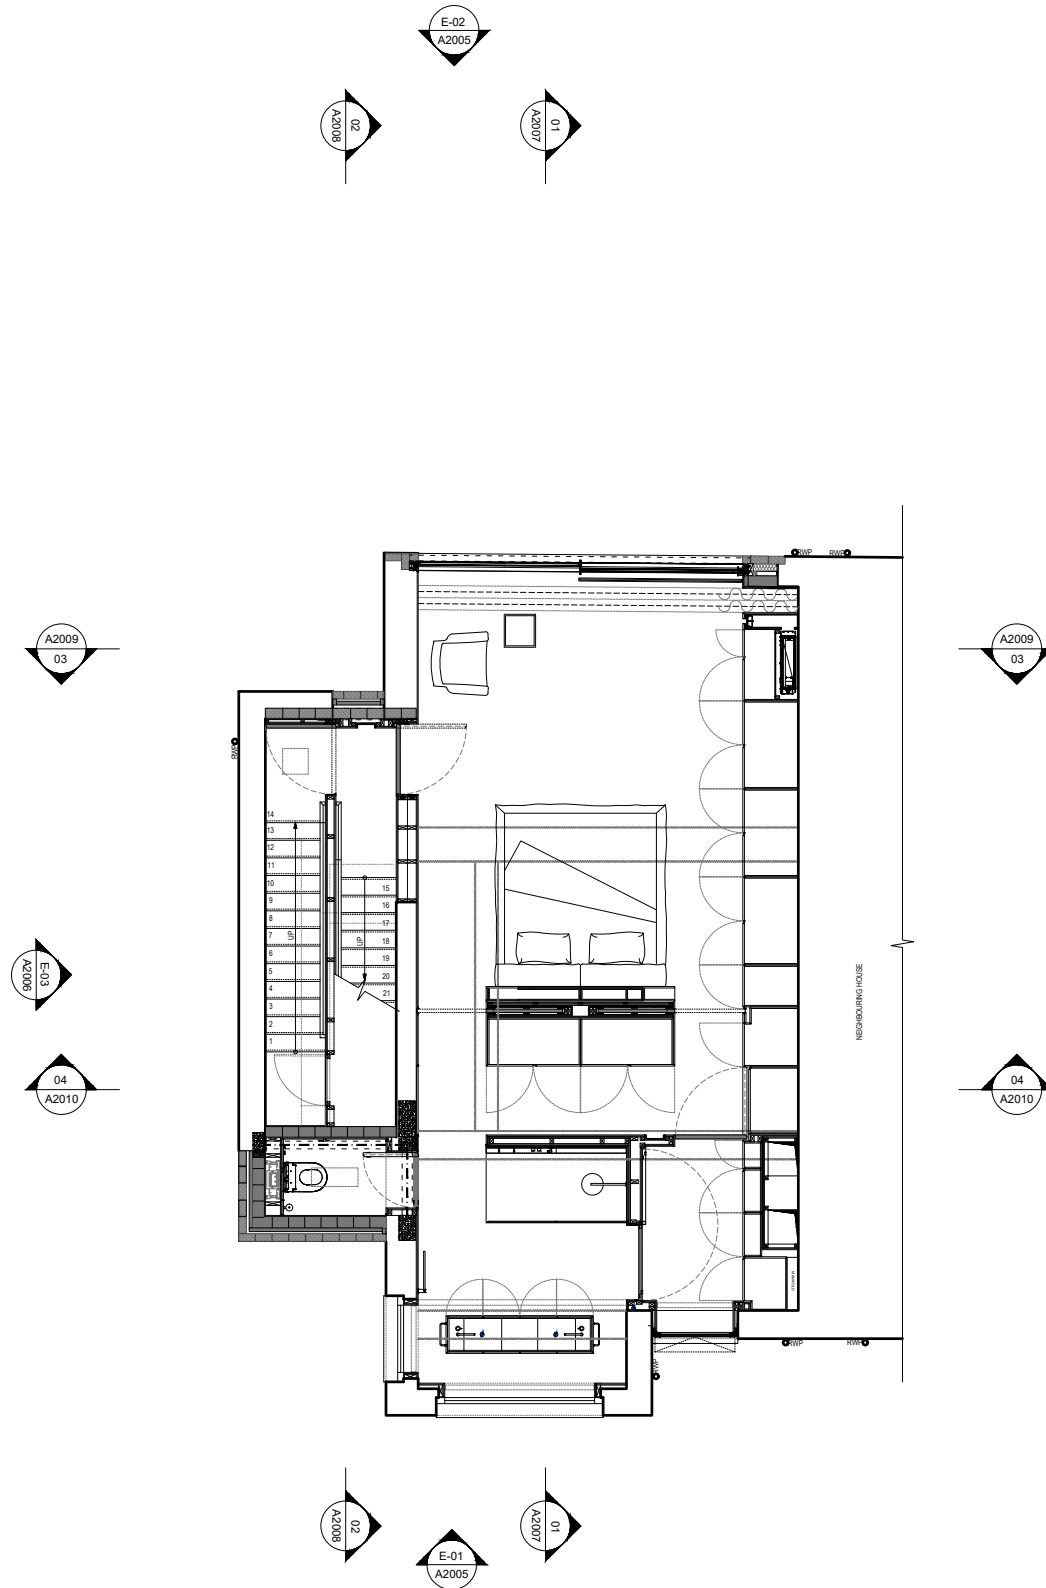

PROPOSED SECOND FLOOR PLAN

SCALE 1:100

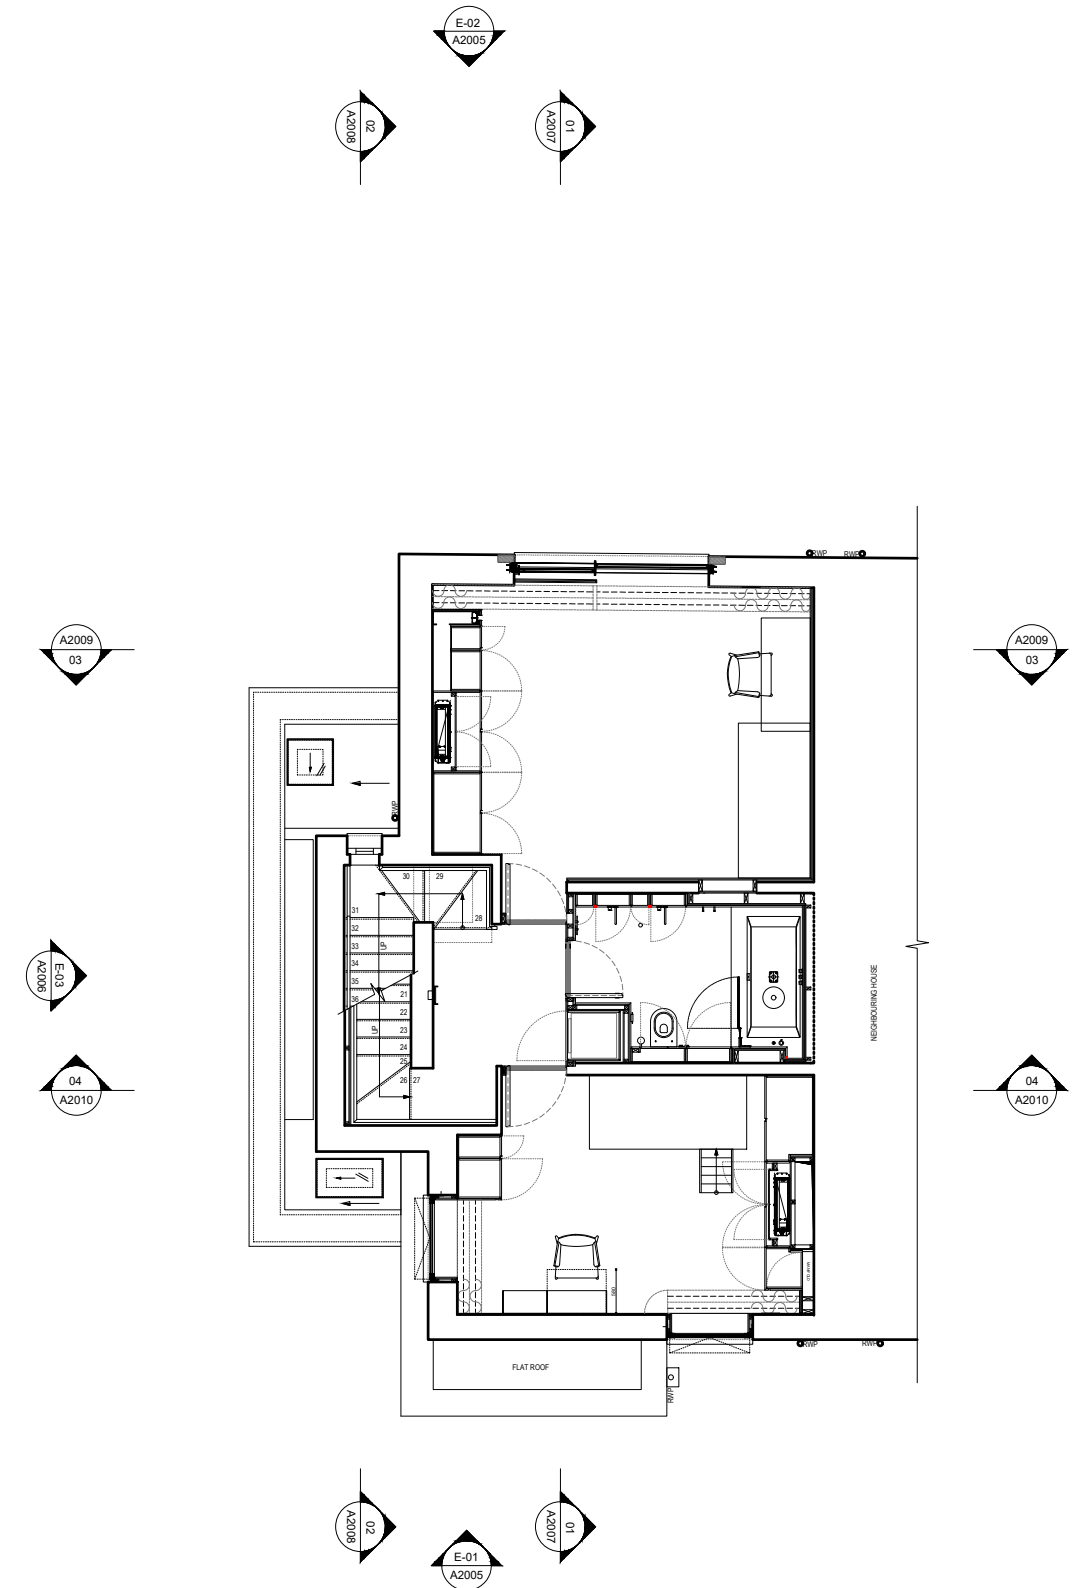

LBMV architects

Luigi Montefusco Ltd
72 Haverstock Hill
NW3 2BE London
T+44 (0) 207 483 3880
info@lbmvarchitects.com
www.lbmvarchitects.com

DRAWINGS STATUS
PLANNING PERMISSION

PROJECT TITLE
HOUSE REFURBISHMENT

12a Lancaster Grove
NW3 4NX

A3

DRAWN
UG - CA

DATE
01.07.2023

DRAWING TITLE

PROPOSED FLOOR PLANS

JOB NO
0094

CHECKED
LM


SCALE
1:100@A3

DRAWING NO
A2003

GENERAL NOTE


- This drawing should be removed from currency immediately when a revised version is issued.
- All dimensions to be checked on site by the contractor
- Discrepancies to be reported before proceeding with the works.
- This drawing is copyrighted.
- All dimensions in mm's.

LEGEND

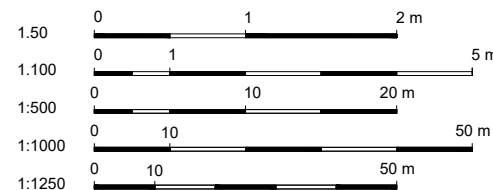[illegible]


PROPOSED THIRD FLOOR PLAN

SCALE 1:100

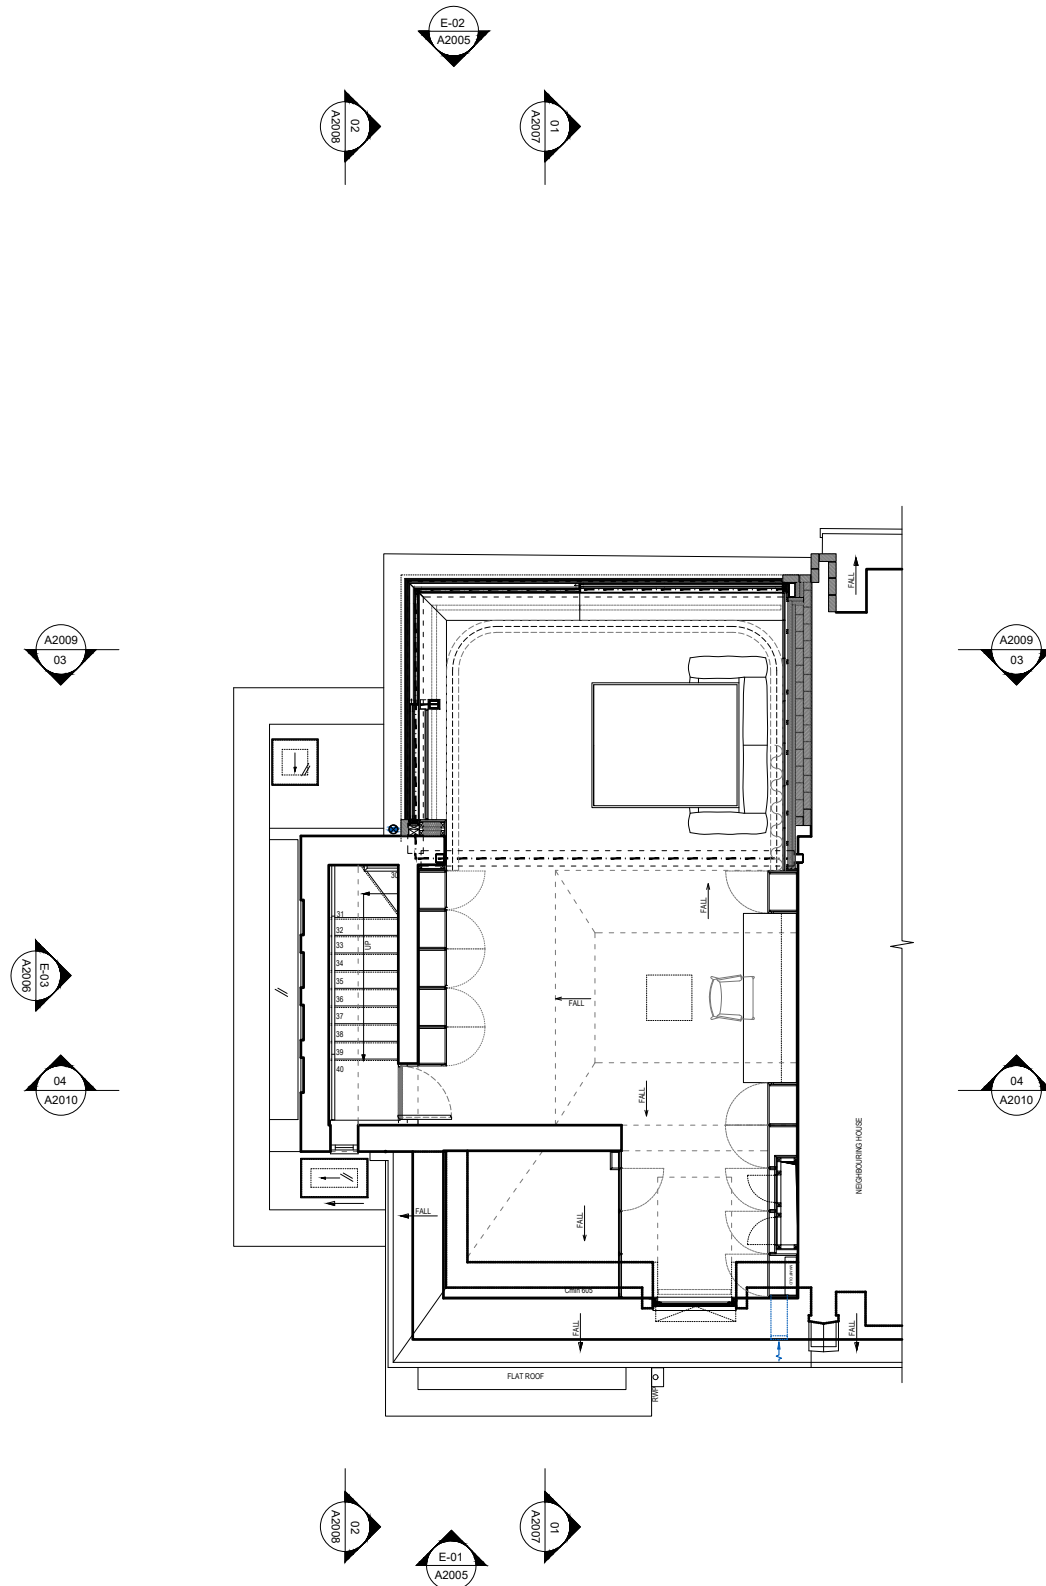

PROPOSED ROOF PLAN

SCALE 1:100

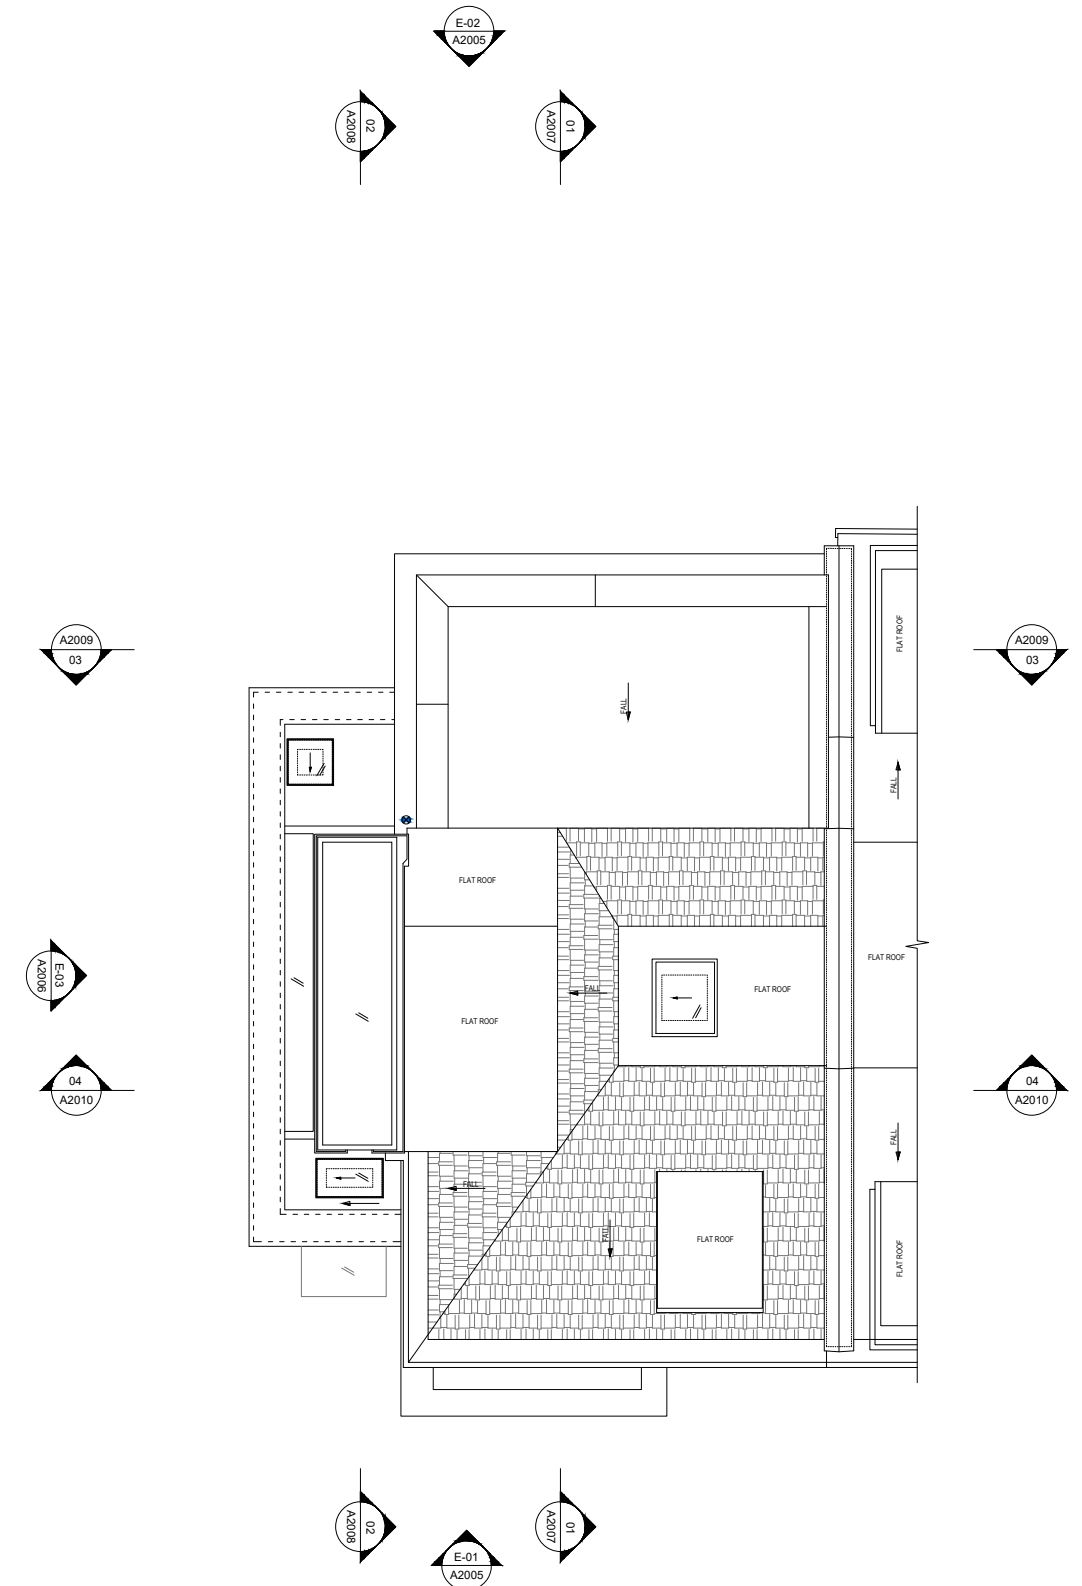

LBMV architects

Luigi Montefusco Ltd
72 Haverstock Hill
NW3 2BE London
T+44 (0) 207 483 3880
info@lbmvarchitects.com
www.lbmvarchitects.com

DRAWINGS STATUS
PLANNING PERMISSION
PROJECT TITLE
HOUSE REFURBISHMENT

12a Lancaster Grove
NW3 4NX

A3

UG - CA

DATE _____

01.07.2023

DRAWING TITLE
PROPOSE

[illegible]

	JOB NO

0094

LM

SCALE	
-------	--

1:100@A3


FLOOR PLAN

DRAWING NO

A2004


GENERAL NOTE	<ul style="list-style-type: none"> - This drawing should be removed from currency immediately when a revised version is issued. - All dimensions to be checked on site by the contractor. Discrepancies to be reported before proceeding with the works. - This drawing is copyrighted. - All dimensions in mm's.
--------------	---

	LEGEND
--	--------

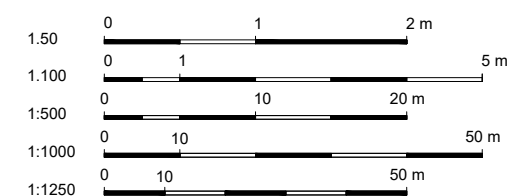[illegible]

PROPOSED FRONT ELEVATION - E01 SCALE 1:100

SCALE 1:100

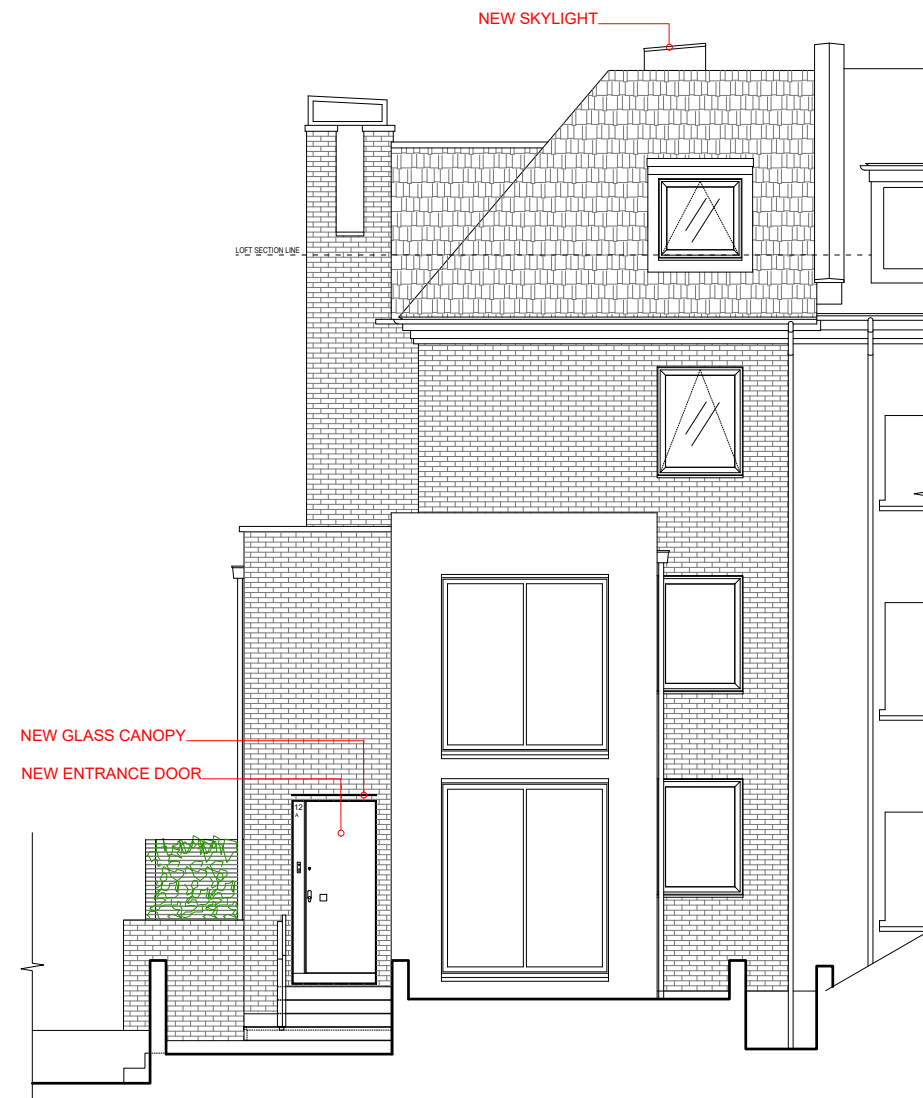

PROPOSED REAR ELEVATION - E02 SCALE 1:100

SCALE 1:100



LBMV architects

Luigi Montefusco Ltd
72 Haverstock Hill
NW3 2BE London
T+44 (0) 207 483 3880
info@lbmvarchitects.com
www.lbmvarchitects.com

DRAWINGS STATUS	
PLANNING PERMISSION	A3

PROJECT TITLE
HOUSE REFURBISHMENT

12a Lancaster Grove
NW3 4NX

A3

DRAWN
UG - CA

DATE	01.07.2023
------	------------

DRAWING TITLE

PROPOSED REAR AND
FRONT ELEVATION

JOB NO
0094


CHECKED
LM

SCALE
1:100@A3

DRAWING NO	A2005
------------	-------


GENERAL NOTE	<ul style="list-style-type: none"> - This drawing should be removed from currency immediately when a revised version is issued. - All dimensions to be checked on site by the contractor. Discrepancies to be reported before proceeding with the works. - This drawing is copyrighted. - All dimensions in mm's.
--------------	---

LEGEND

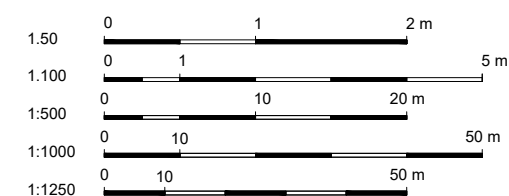[illegible]

PROPOSED SIDE ELEVATION - E03

SCALE 1:100

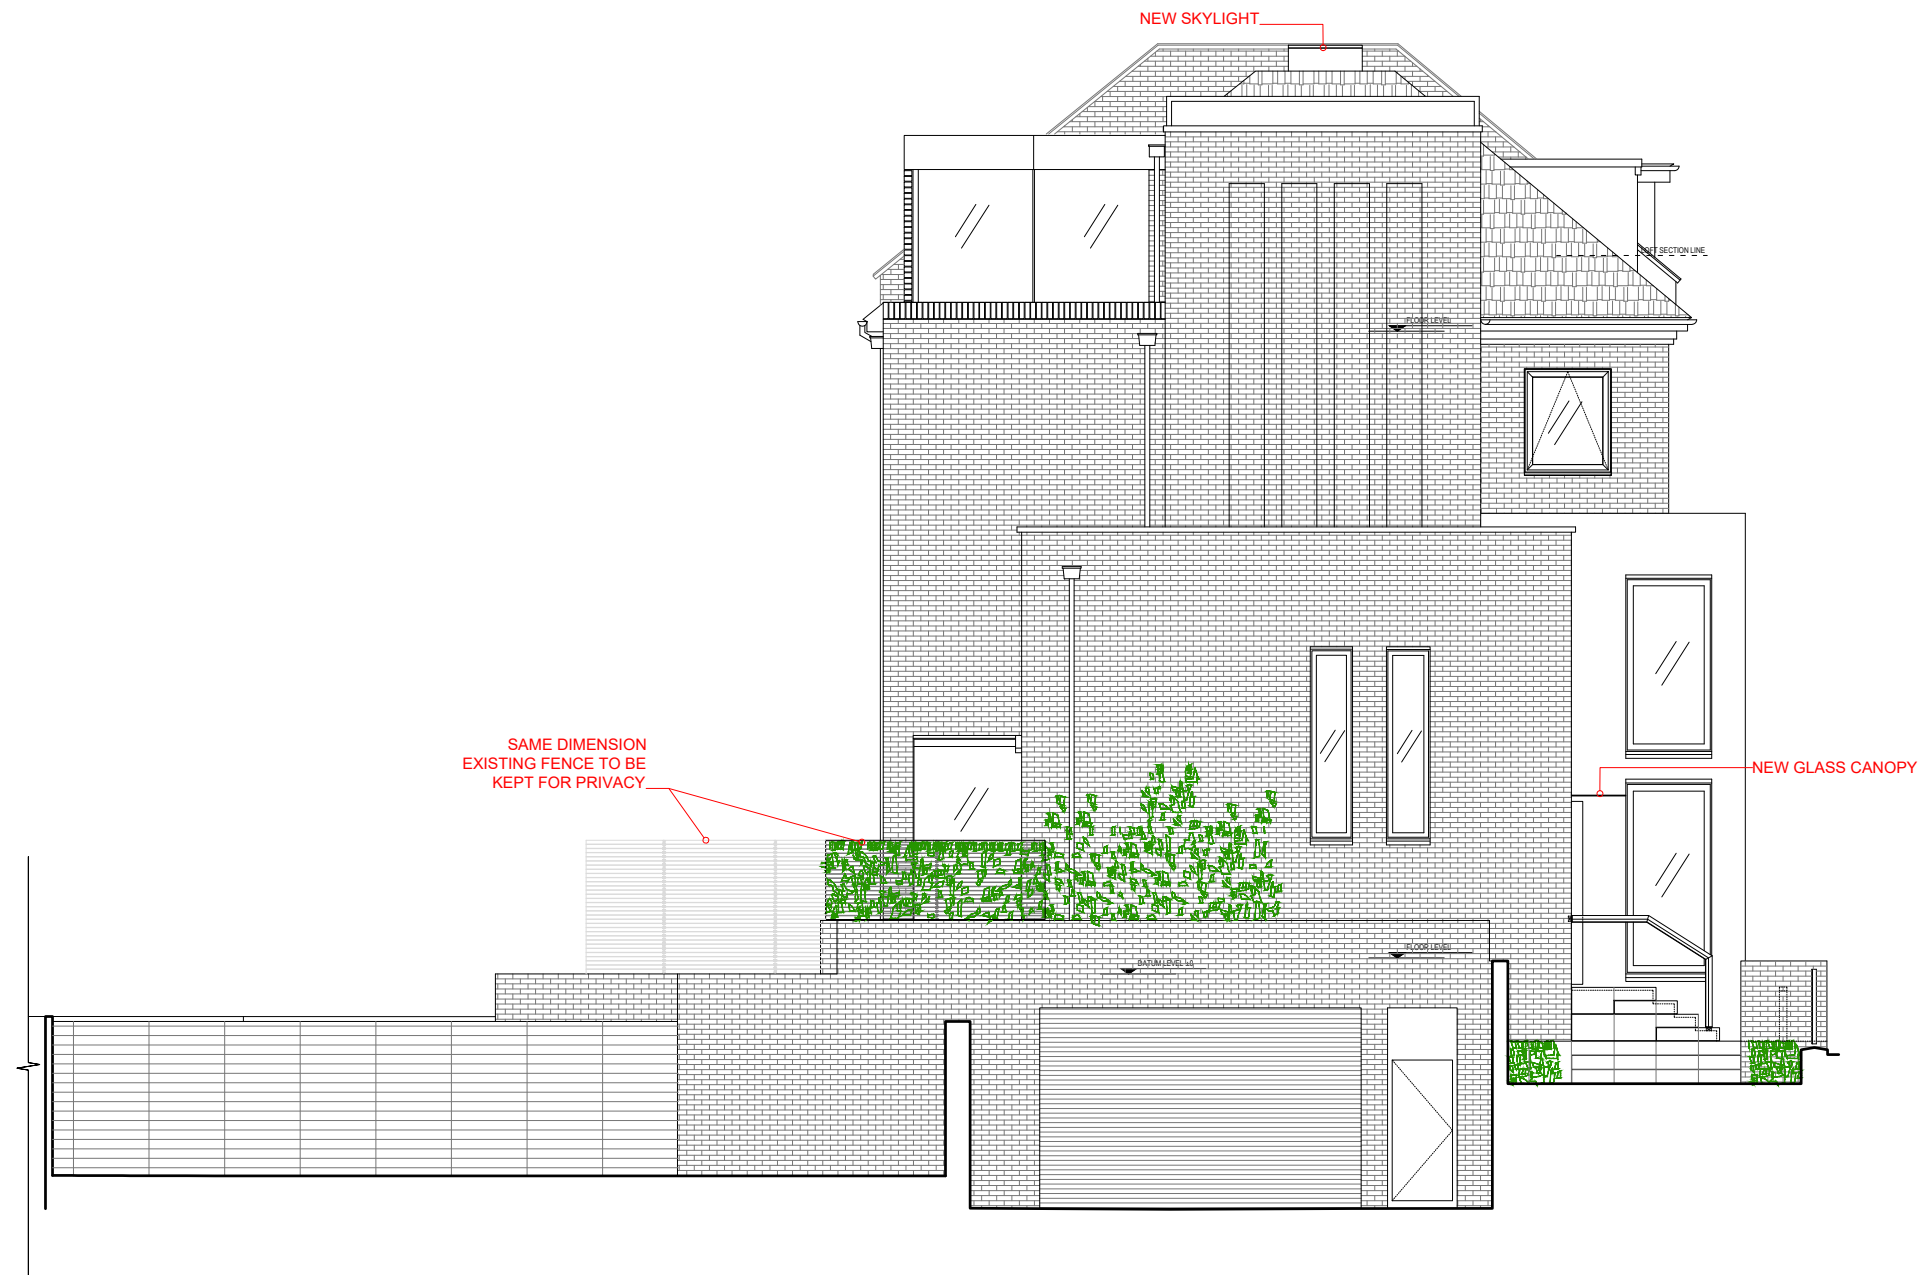

LBMV architects

Luigi Montefusco Ltd
72 Haverstock Hill
NW3 2BE London
T+44 (0) 207 483 3880
info@lbmvarchitects.com
www.lbmvarchitects.com

DRAWINGS STATUS
PLANNING PERMISSION

PROJECT TITLE
HOUSE REFURBISHMENT

12a Lancaster Grove
NW3 4NX

A3

DRAWN
UG - CA

DATE
01.07.2023

DRAWING TITLE

PROPOSED SIDE ELEVATION

JOB NO
0094


CHECKED
LM


SCALE
1:100@A3

DRAWING NO	A2006
------------	-------

N	<p>GENERAL NOTE</p> <ul style="list-style-type: none"> - This drawing should be removed from currency immediately when a revised version is issued. - All dimensions to be checked on site by the contractor. Discrepancies to be reported before proceeding with the works. - This drawing is copyrighted. - All dimensions in mm's.
---	---

	LEGEND
--	--------

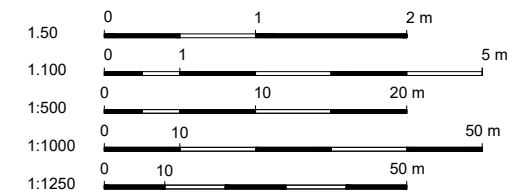[illegible]

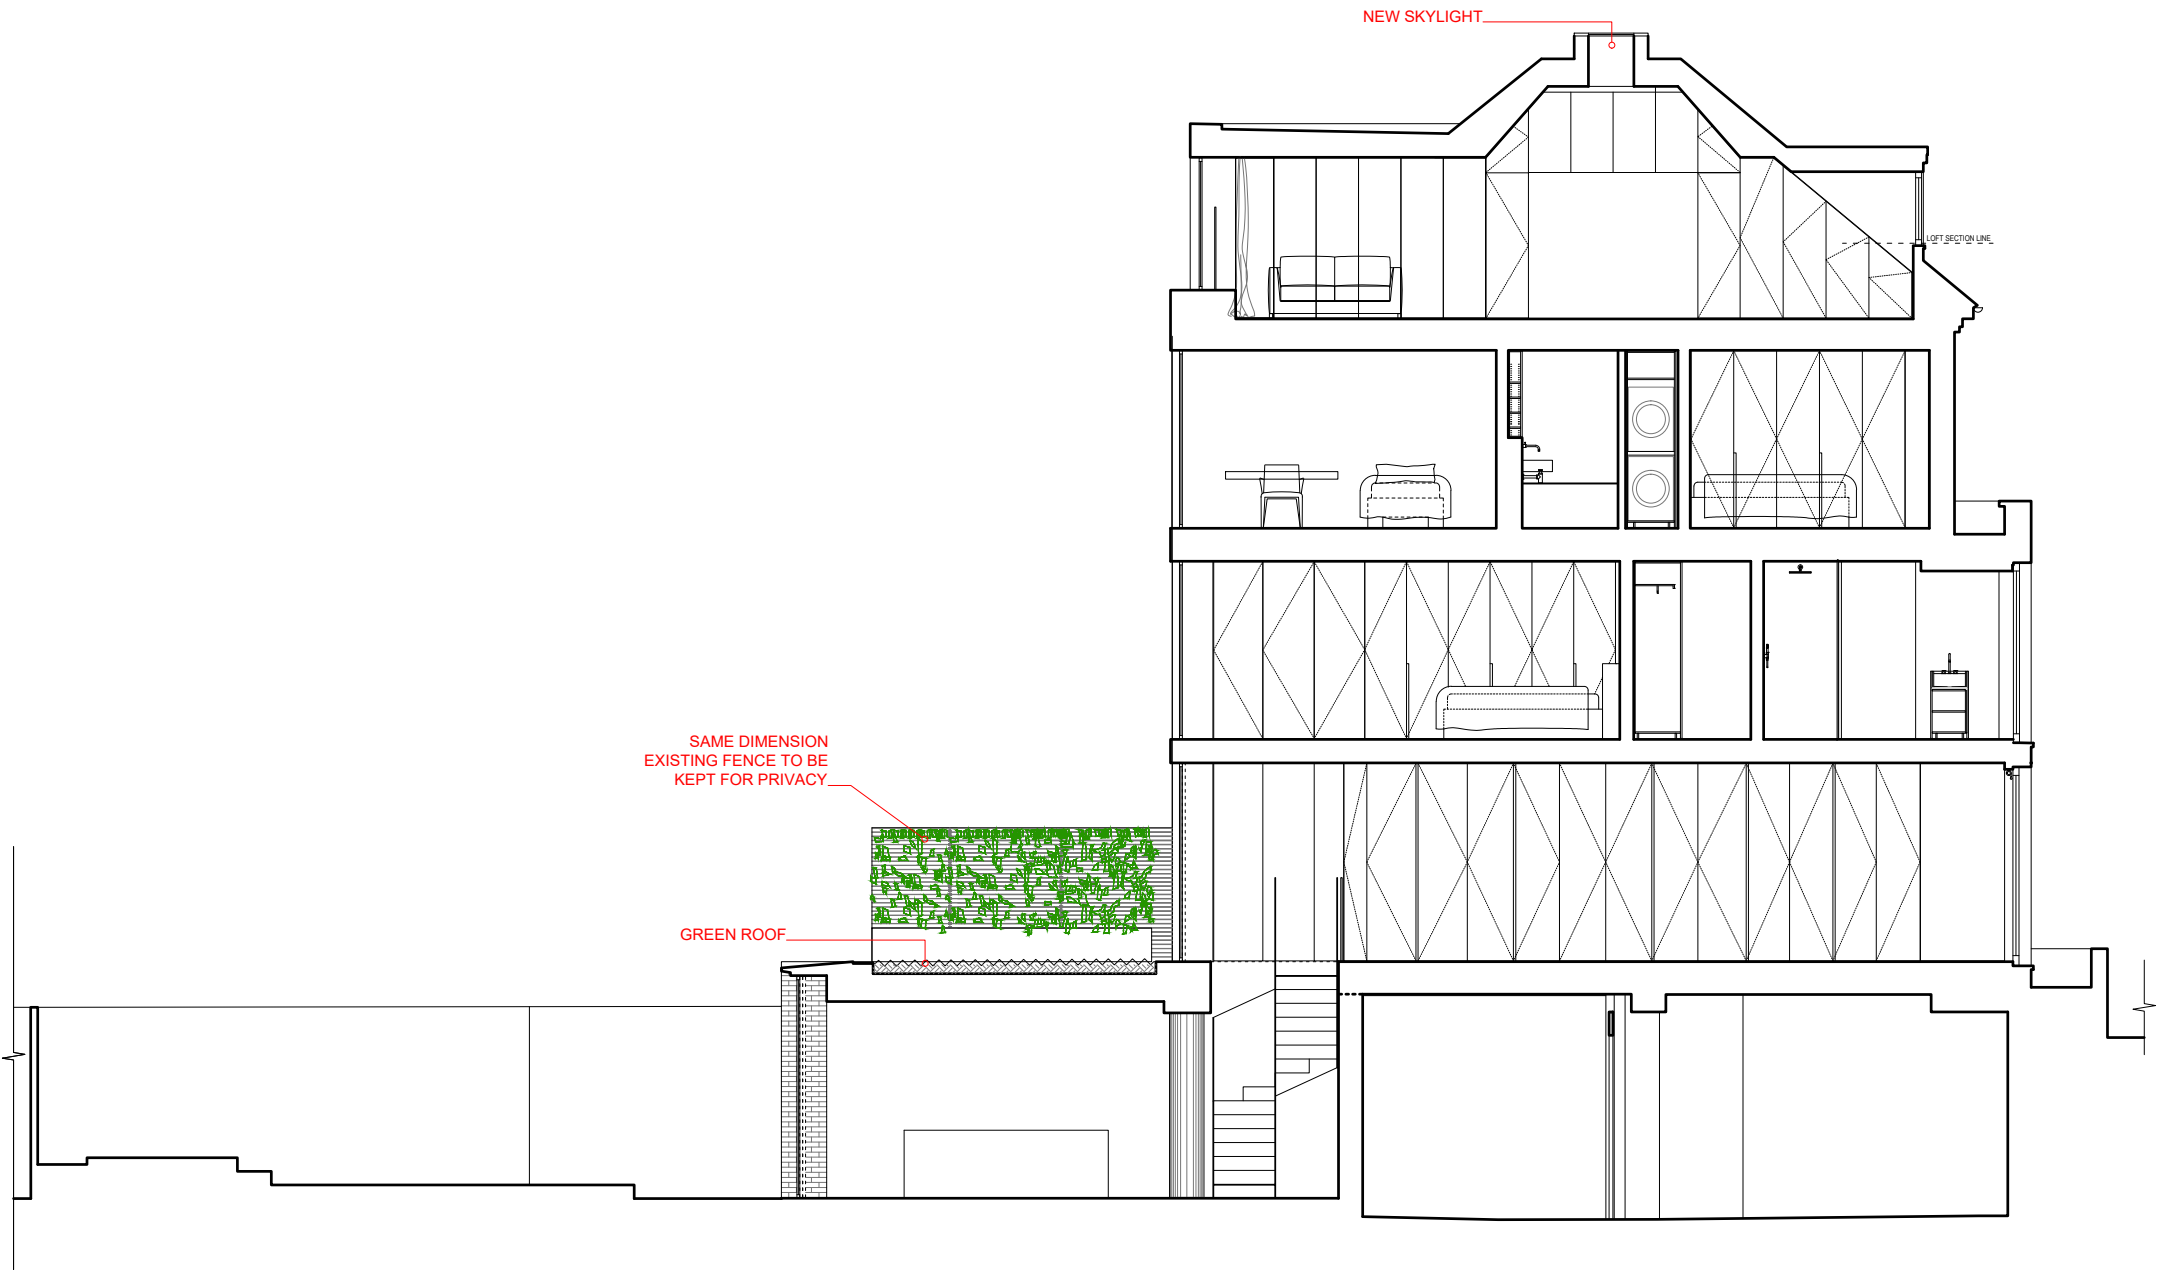

LBMV architects

Luigi Montefusco Ltd
72 Haverstock Hill
NW3 2BE London
T+44 (0) 207 483 3880
info@lbmvarchitects.com
www.lbmvarchitects.com

DRAWINGS STATUS
PLANNING PERMISSION

A3

PROJECT TITLE
HOUSE REFURBISHMENT

12a Lancaster Grove
NW3 4NX

DRAWN
UG - CA

DATE
01.07.2023

DRAWING TITLE
PROPOSED SECTION

JOB NO
0094


CHECKED
LM

SCALE
1:100@A3


DRAWING NO
A2007

GENERAL NOTE
- This drawing should be removed from currency immediately when a revised version is issued.
- All dimensions to be checked on site by the contractor. Discrepancies to be reported before proceeding with the works.
- This drawing is copyrighted.
- All dimensions in mm's.

LEGEND

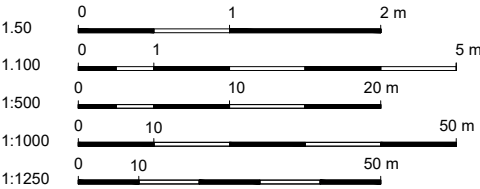

REV	DESCRIPTION	DATE	NAME
-----	-------------	------	------

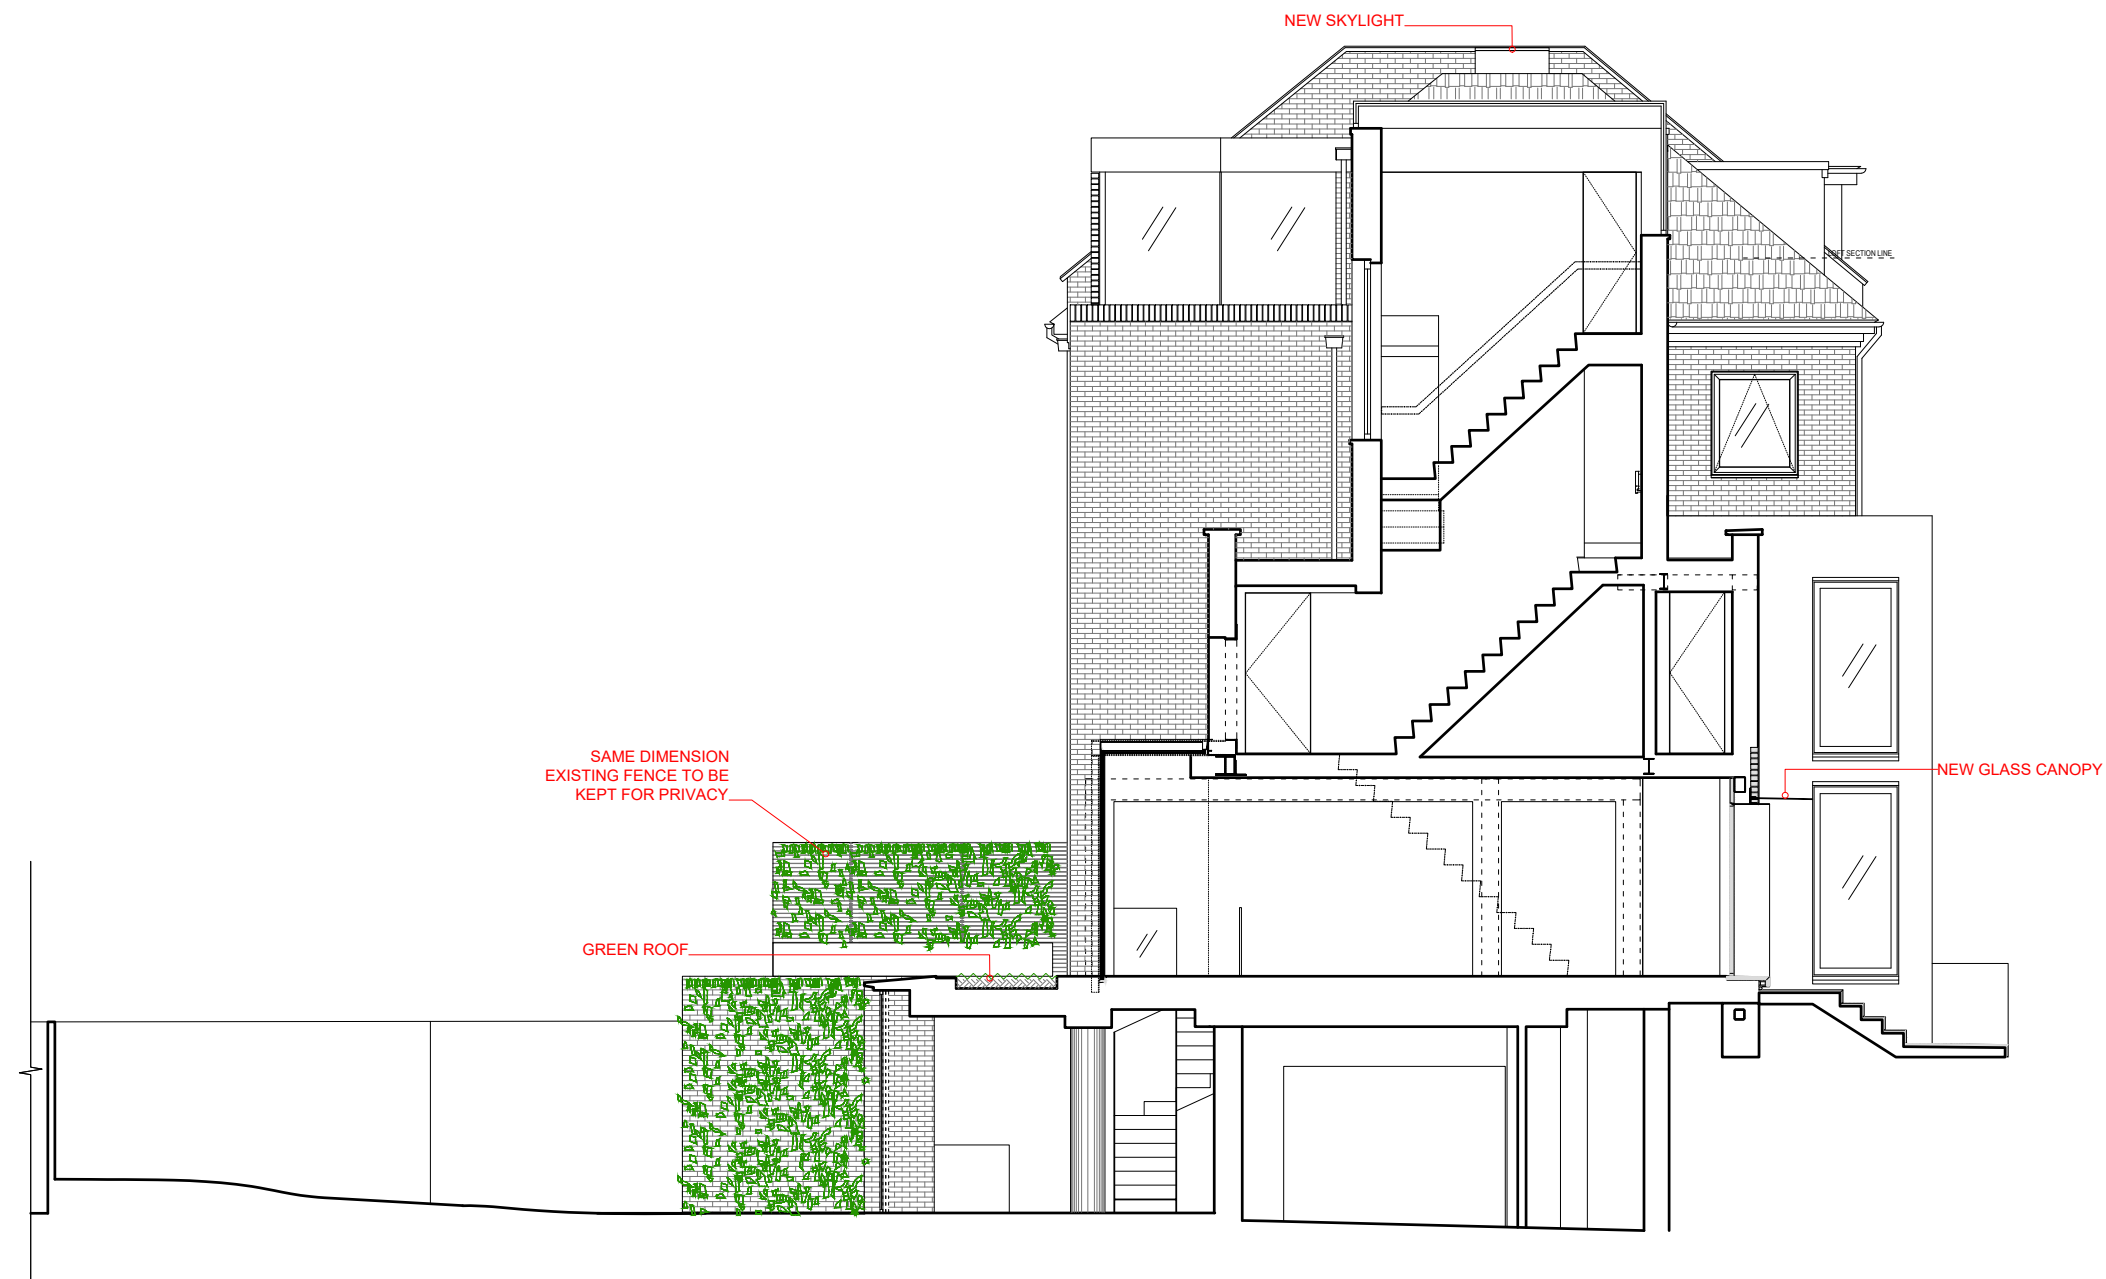

LBMV architects

Luigi Montefusco Ltd
72 Haverstock Hill
NW3 2BE London
T+44 (0) 207 483 3880
info@lbmvarchitects.com
www.lbmvarchitects.com

DRAWINGS STATUS
PLANNING PERMISSION

A3

DRAWN
UG - CA

CHECKED
LM

DATE	01.07.2023
------	------------

SCALE
1:100@A3

DRAWING TITLE
PROPOSED SECTION

JOB NO
0094

DRAWING NO.	A2008
-------------	-------

12a Lancaster Grove
NW3 4NX


GENERAL NOTE	<ul style="list-style-type: none"> - This drawing should be removed from currency immediately when a revised version is issued. - All dimensions to be checked on site by the contractor. Discrepancies to be reported before proceeding with the works. - This drawing is copyrighted. - All dimensions in mm's.
--------------	---

	LEGEND
--	--------

[illegible]

PROPOSED SECTION 03

SCALE 1:100

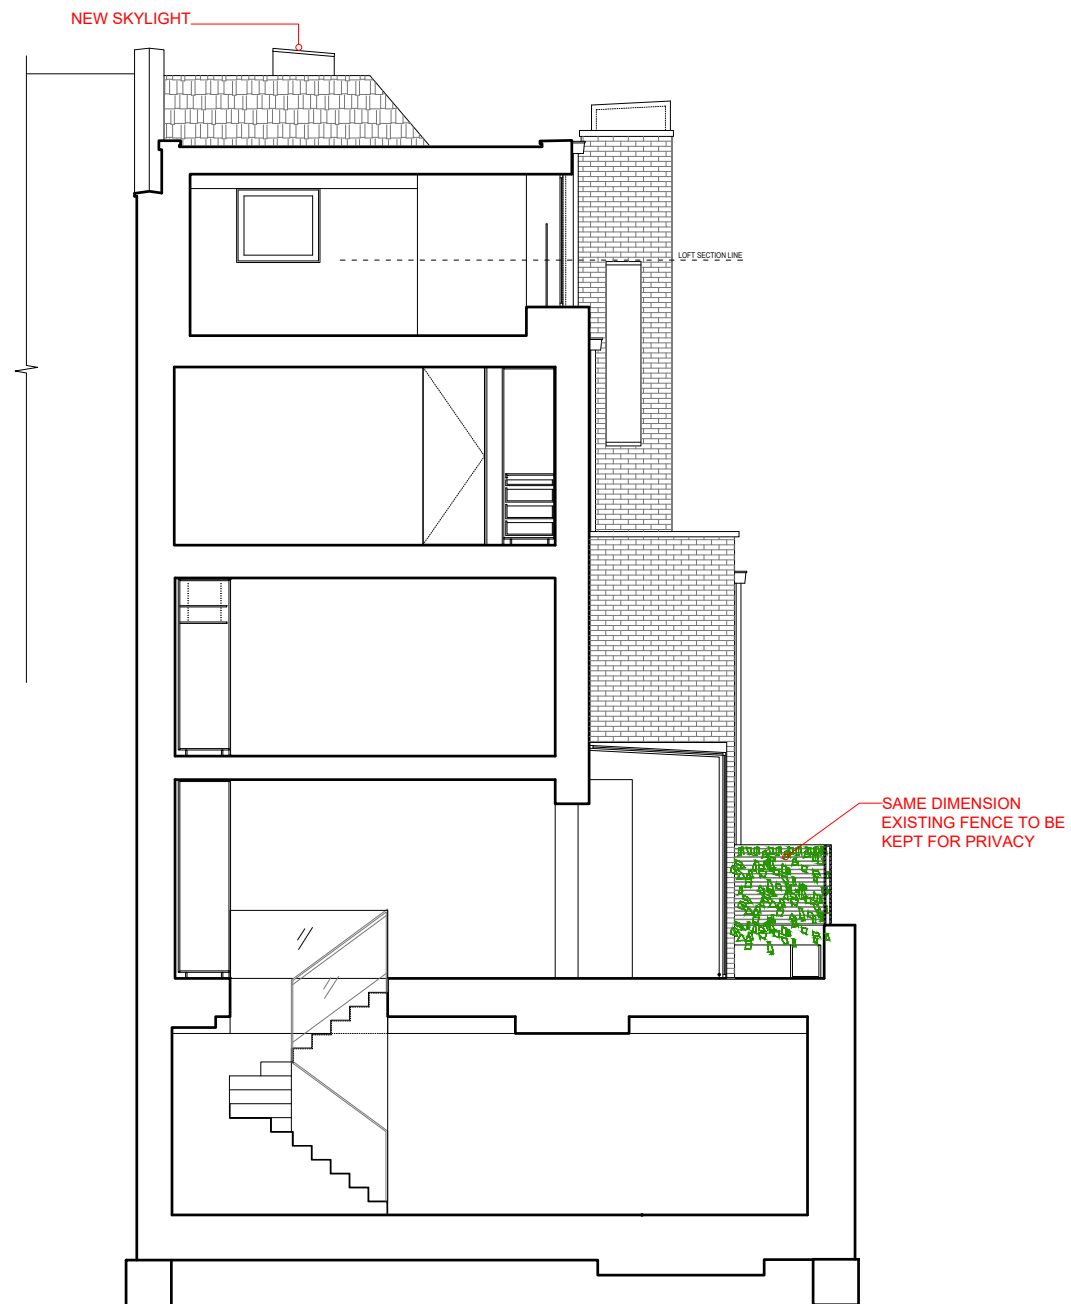

LBMV architects

Luigi Montefusco Ltd
72 Haverstock Hill
NW3 2BE London
T+44 (0) 207 483 3880
info@lbmvarchitects.com
www.lbmvarchitects.com

DRAWINGS STATUS

PLANNING PERMISSION

A3

DRAWN

UG - CA

CHECKED

LM

	SCALE
--	-------

SECTIONS

JOB NO	
--------	--

0094


DRAWING NO


A2009

GENERAL NOTE

- This drawing should be removed from currency immediately when a revised version is issued.
- All dimensions to be checked on site by the contractor. Discrepancies to be reported before proceeding with the works.
- This drawing is copyrighted.
- All dimensions in mm's.

LEGEND

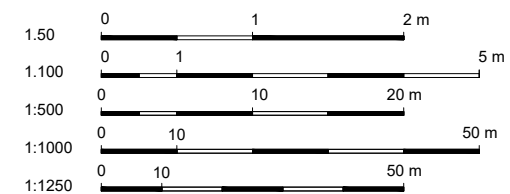[illegible]

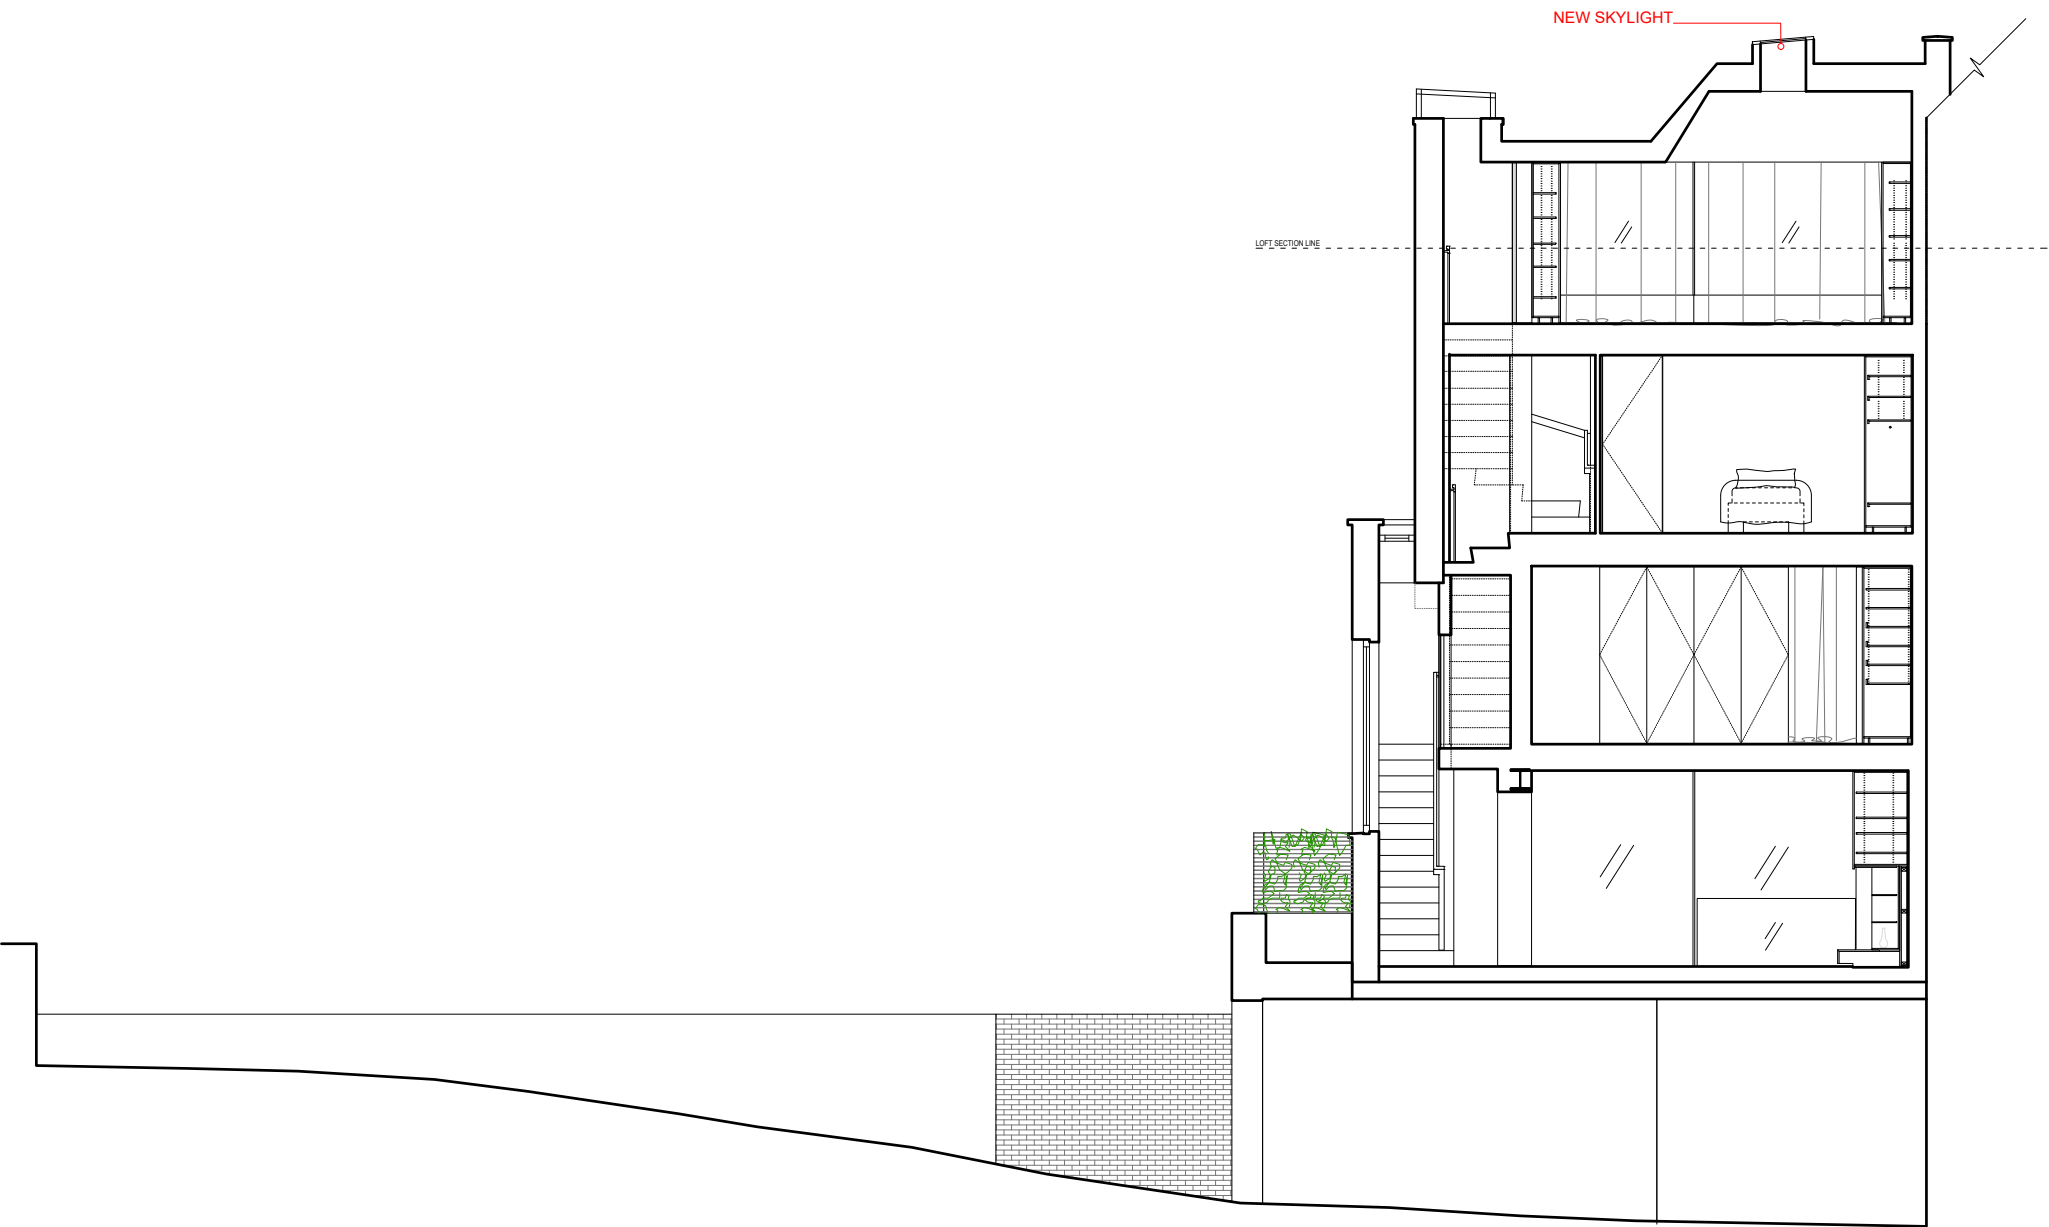

LBMV architects

Luigi Montefusco Ltd
72 Haverstock Hill
NW3 2BE London
T+44 (0) 207 483 3880
info@lbmvarchitects.com
www.lbmvarchitects.com

DRAWINGS STATUS
PLANNING PERMISSION

A3

DRAWN
UG - CA

CHECKED
LM

DATE
01.07.2023

SCALE
1:100@A3


DRAWING TITLE
PROPOSED SECTIONS

JOB NO
0094

DRAWING NO
A2010

GENERAL NOTE
- This drawing should be removed from currency immediately when a revised version is issued.
- All dimensions to be checked on site by the contractor. Discrepancies to be reported before proceeding with the works.
- This drawing is copyrighted.
- All dimensions in mm's.

LEGEND

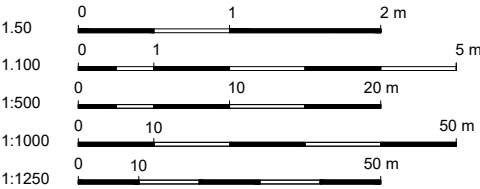

REV	DESCRIPTION	DATE	NAME
-----	-------------	------	------

EXISTING CG IMAGE



PROPOSED CG IMAGE



LBMV architects

Luigi Montefusco Ltd
72 Haverstock Hill
NW3 2BE London
T+44 (0) 207 483 3880
info@lbmvarchitects.com
www.lbmvarchitects.com

DRAWINGS STATUS
PLANNING PERMISSION

A3

PROJECT TITLE
HOUSE REFURBISHMENT

12a Lancaster Grove
NW3 4NX

DRAWN
UG - CA

DATE
01.07.2023

DRAWING TITLE
PROPOSED CG IMAGES

JOB NO
0094

CHECKED
LM

SCALE
-

DRAWING NO
A2011

GENERAL NOTE
- This drawing should be removed from currency immediately when a revised version is issued.
- All dimensions to be checked on site by the contractor. Discrepancies to be reported before proceeding with the works.
- This drawing is copyrighted.
- All dimensions in mm's.

LEGEND

REV	DESCRIPTION	DATE	NAME

PROPOSED CG IMAGE



LBMV architects

Luigi Montefusco Ltd
72 Haverstock Hill
NW3 2BE London
T+44 (0) 207 483 3880
info@lbmvarchitects.com
www.lbmvarchitects.com

DRAWINGS STATUS
PLANNING PERMISSION

A3

PROJECT TITLE
HOUSE REFURBISHMENT

12a Lancaster Grove
NW3 4NX

DRAWN
UG - CA

CHECKED
LM

DATE
01.07.2023

SCALE
-

DRAWING TITLE
PROPOSED CG IMAGES

JOB NO
0094

DRAWING NO
A2012



GENERAL NOTE

- This drawing should be removed from currency immediately when a revised version is issued.
- All dimensions to be checked on site by the contractor. Discrepancies to be reported before proceeding with the works.
- This drawing is copyrighted.
- All dimensions in mm's.

LEGEND

REV	DESCRIPTION	DATE	NAME

PROPOSED DETAIL - ENTRANCE DOOR

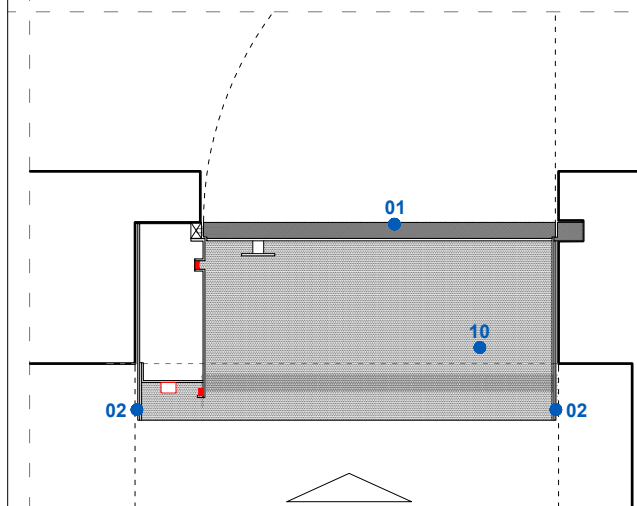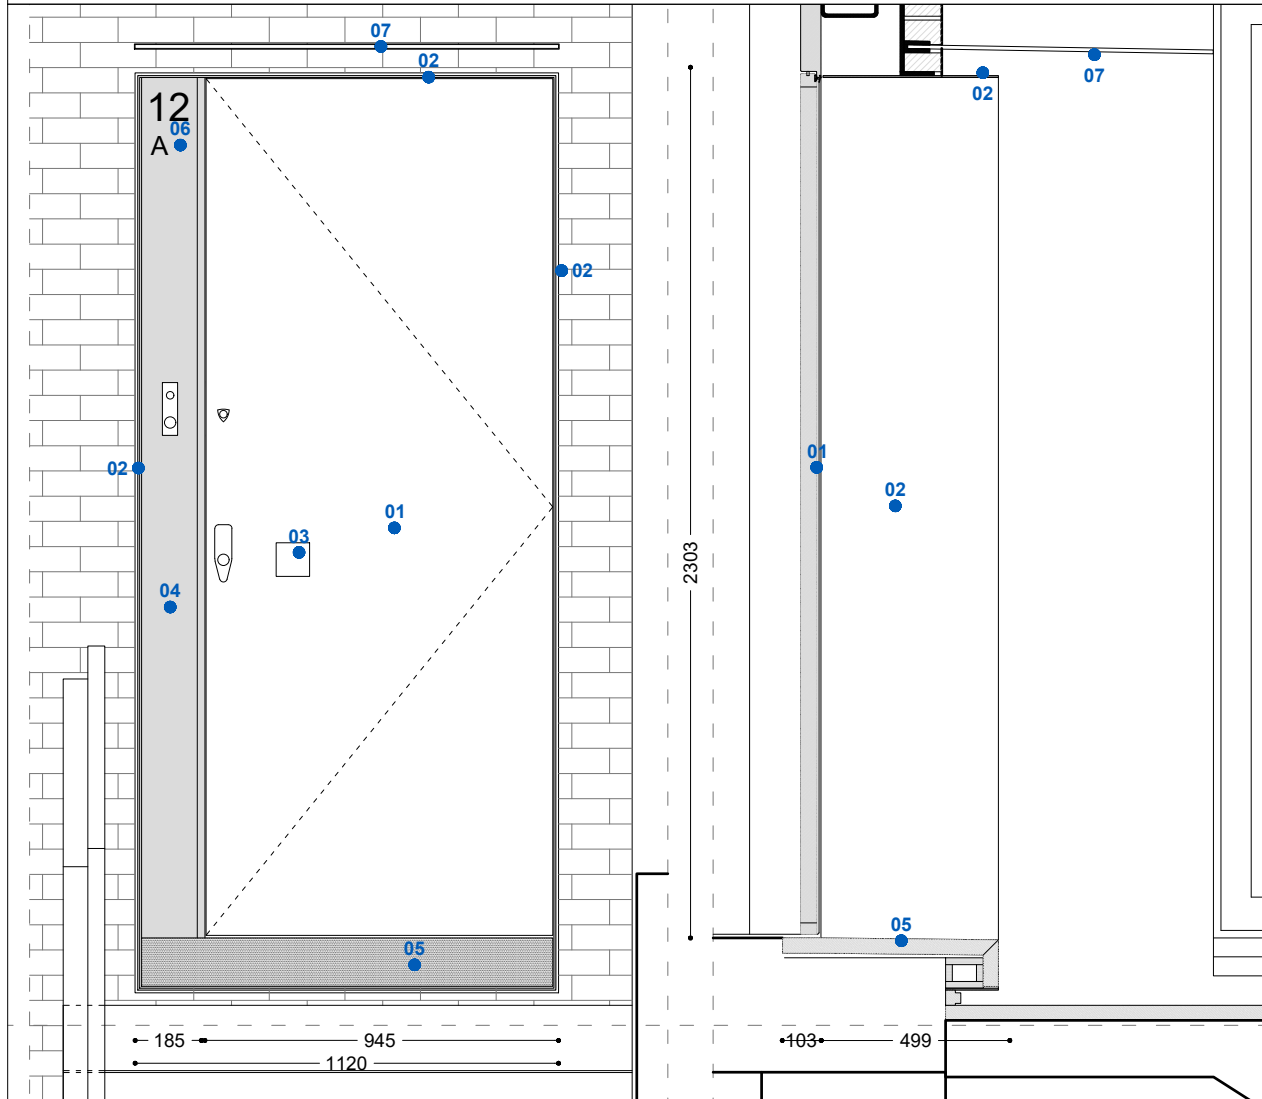

- | DESCRIPTION | |
|-------------|------------------------------|
| 01 | DARK ALUMINUM FINISH DOOR |
| 02 | 6MM (as minimum) METAL FRAME |
| | TBS BY CONTRACTOR |
| 03 | METAL HANDLE |
| 04 | METAL PANEL |
| 05 | SLOPED STONE LANDING |
| 06 | HOUSE NUMBERS - |
| | DARK BRONZE FINISH |
| 07 | GLASS CANOPY |



LBMV architects

Luigi Montefusco Ltd
72 Haverstock Hill
NW3 2BE London
T+44 (0) 207 483 3880
info@lbmvarchitects.com
www.lbmvarchitects.com

DRAWINGS STATUS
PLANNING PERMISSION

PROJECT TITLE
HOUSE REFURBISHMENT

12a Lancaster Grove
NW3 4NX

A3

DRAWN
UG - CA

DATE	01.07.2023
------	------------

DRAWING TITLE
PROPOSED DETAIL

JOB NO
0094

CHECKED
LM

SCALE
-

DRAWING NO	A2013
------------	-------

GENERAL NOTE	<ul style="list-style-type: none"> - This drawing should be removed from currency immediately when a revised version is issued. - All dimensions to be checked on site by the contractor. Discrepancies to be reported before proceeding with the works. - This drawing is copyrighted. - All dimensions in mm's.
--------------	---

LEGEND

[illegible]