
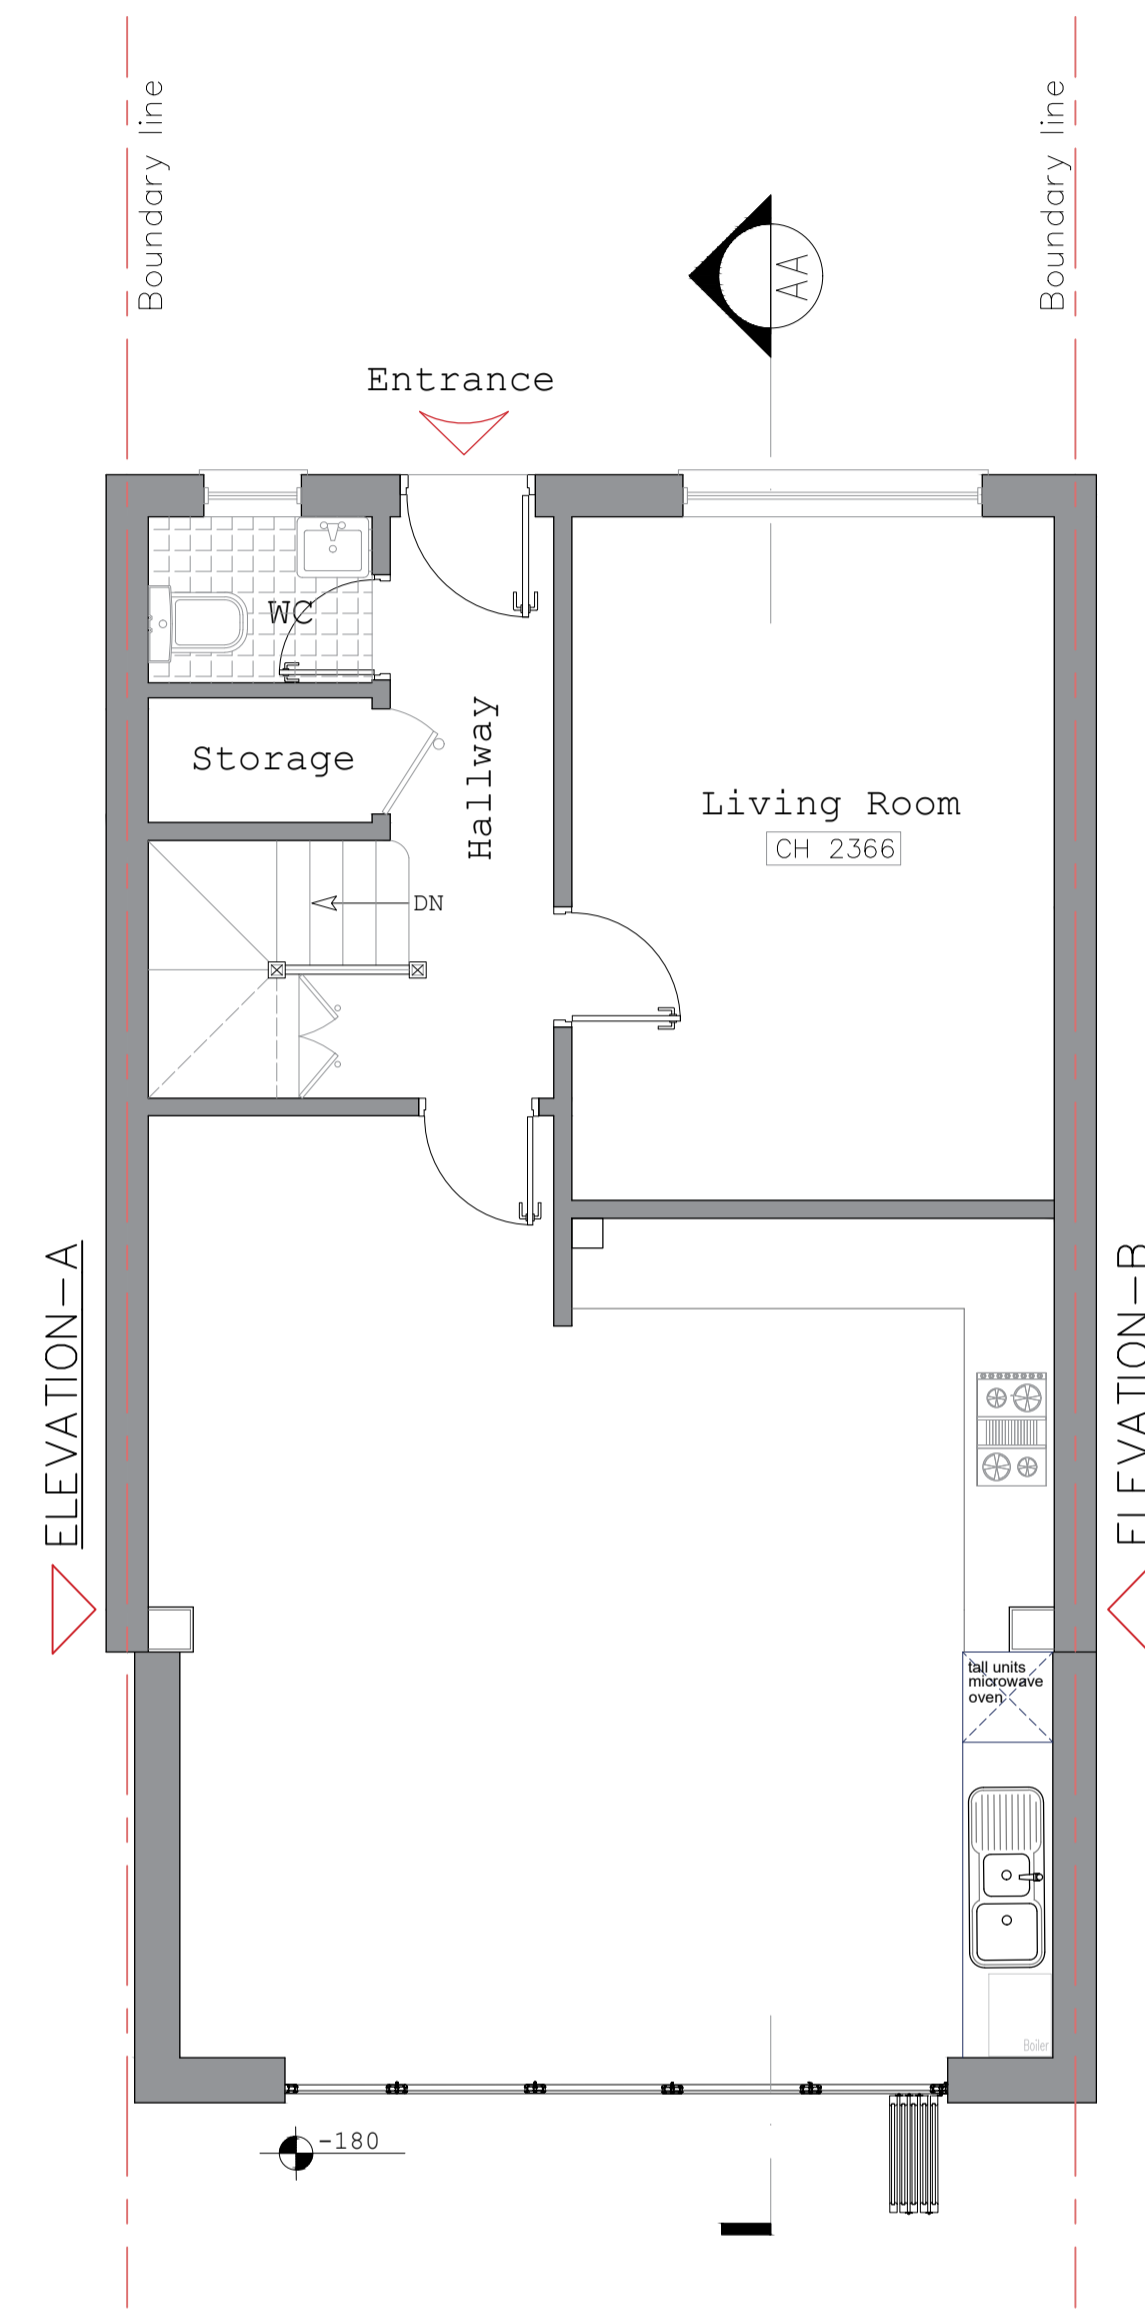



Notes:

Copyright@SequinDesign


This drawing is the property of SEQUIN DESIGN and is the subject of Intellectual Property Rights including copyright and design right and shall not be reproduced, copied, loaned or submitted to any other party without the written consent of SEQUIN DESIGN. This drawing is not to be scaled for construction. Just to scale for planning purposes. Only figured dimensions to be taken. Any discrepancies to be reported SEQUIN DESIGN prior to setting out or ordering of any materials.

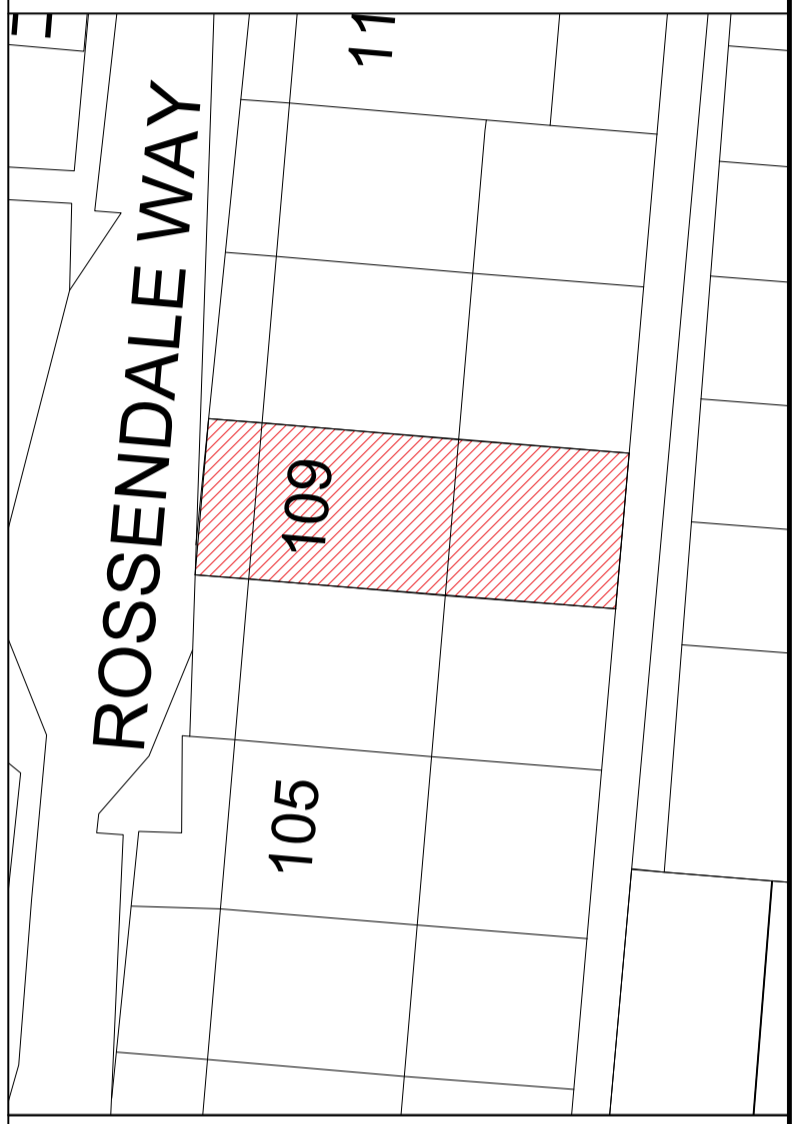


PROPOSED GROUND FLOOR PLAN
SCALE 1:50

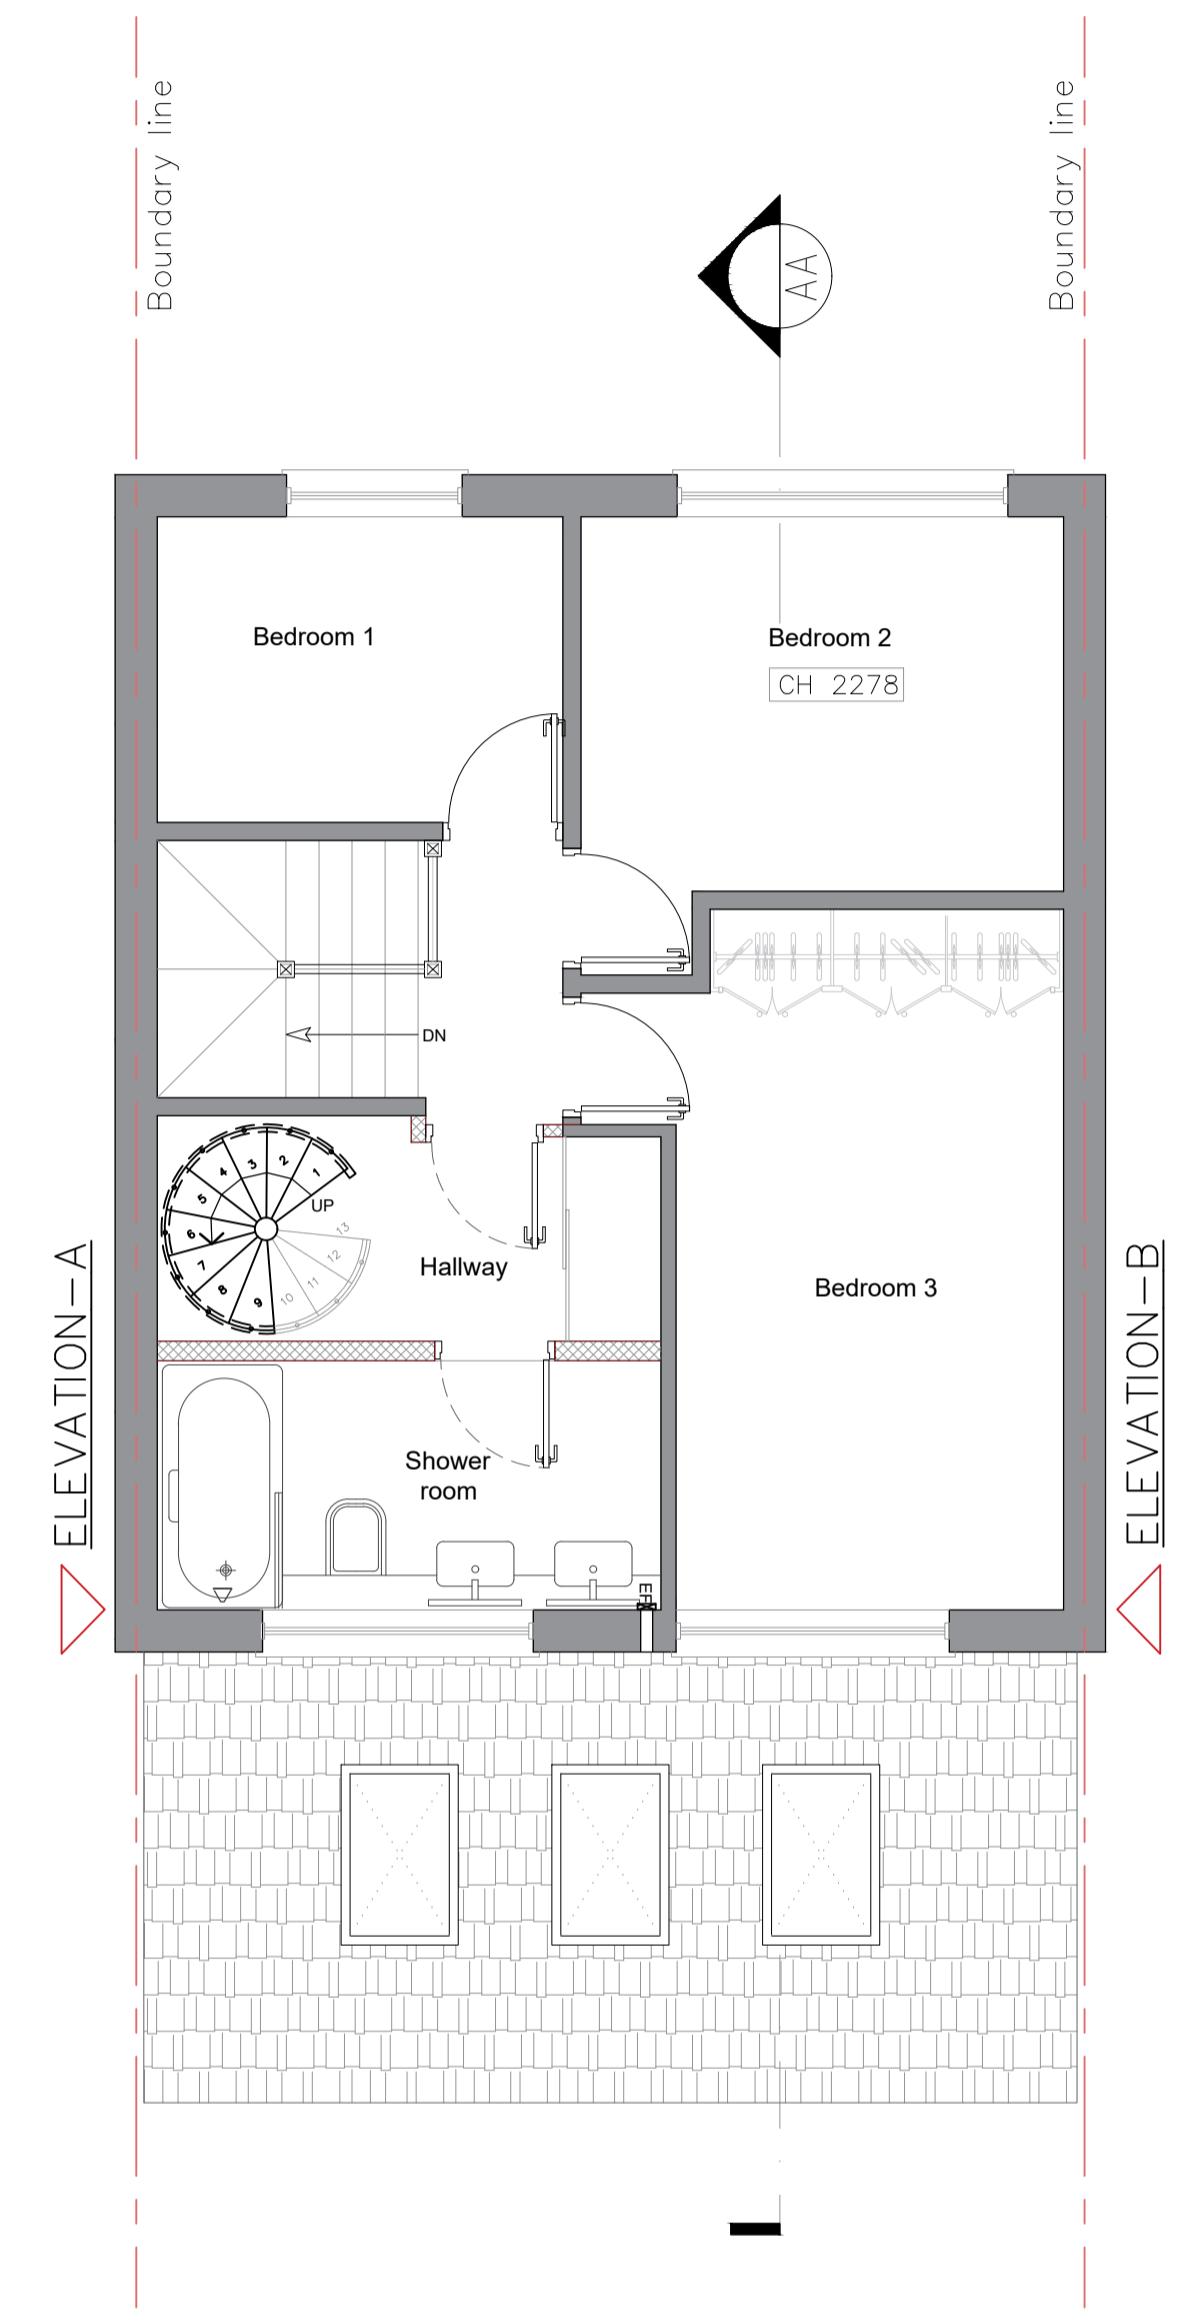

PROPOSED FIRST FLOOR PLAN
SCALE 1:50

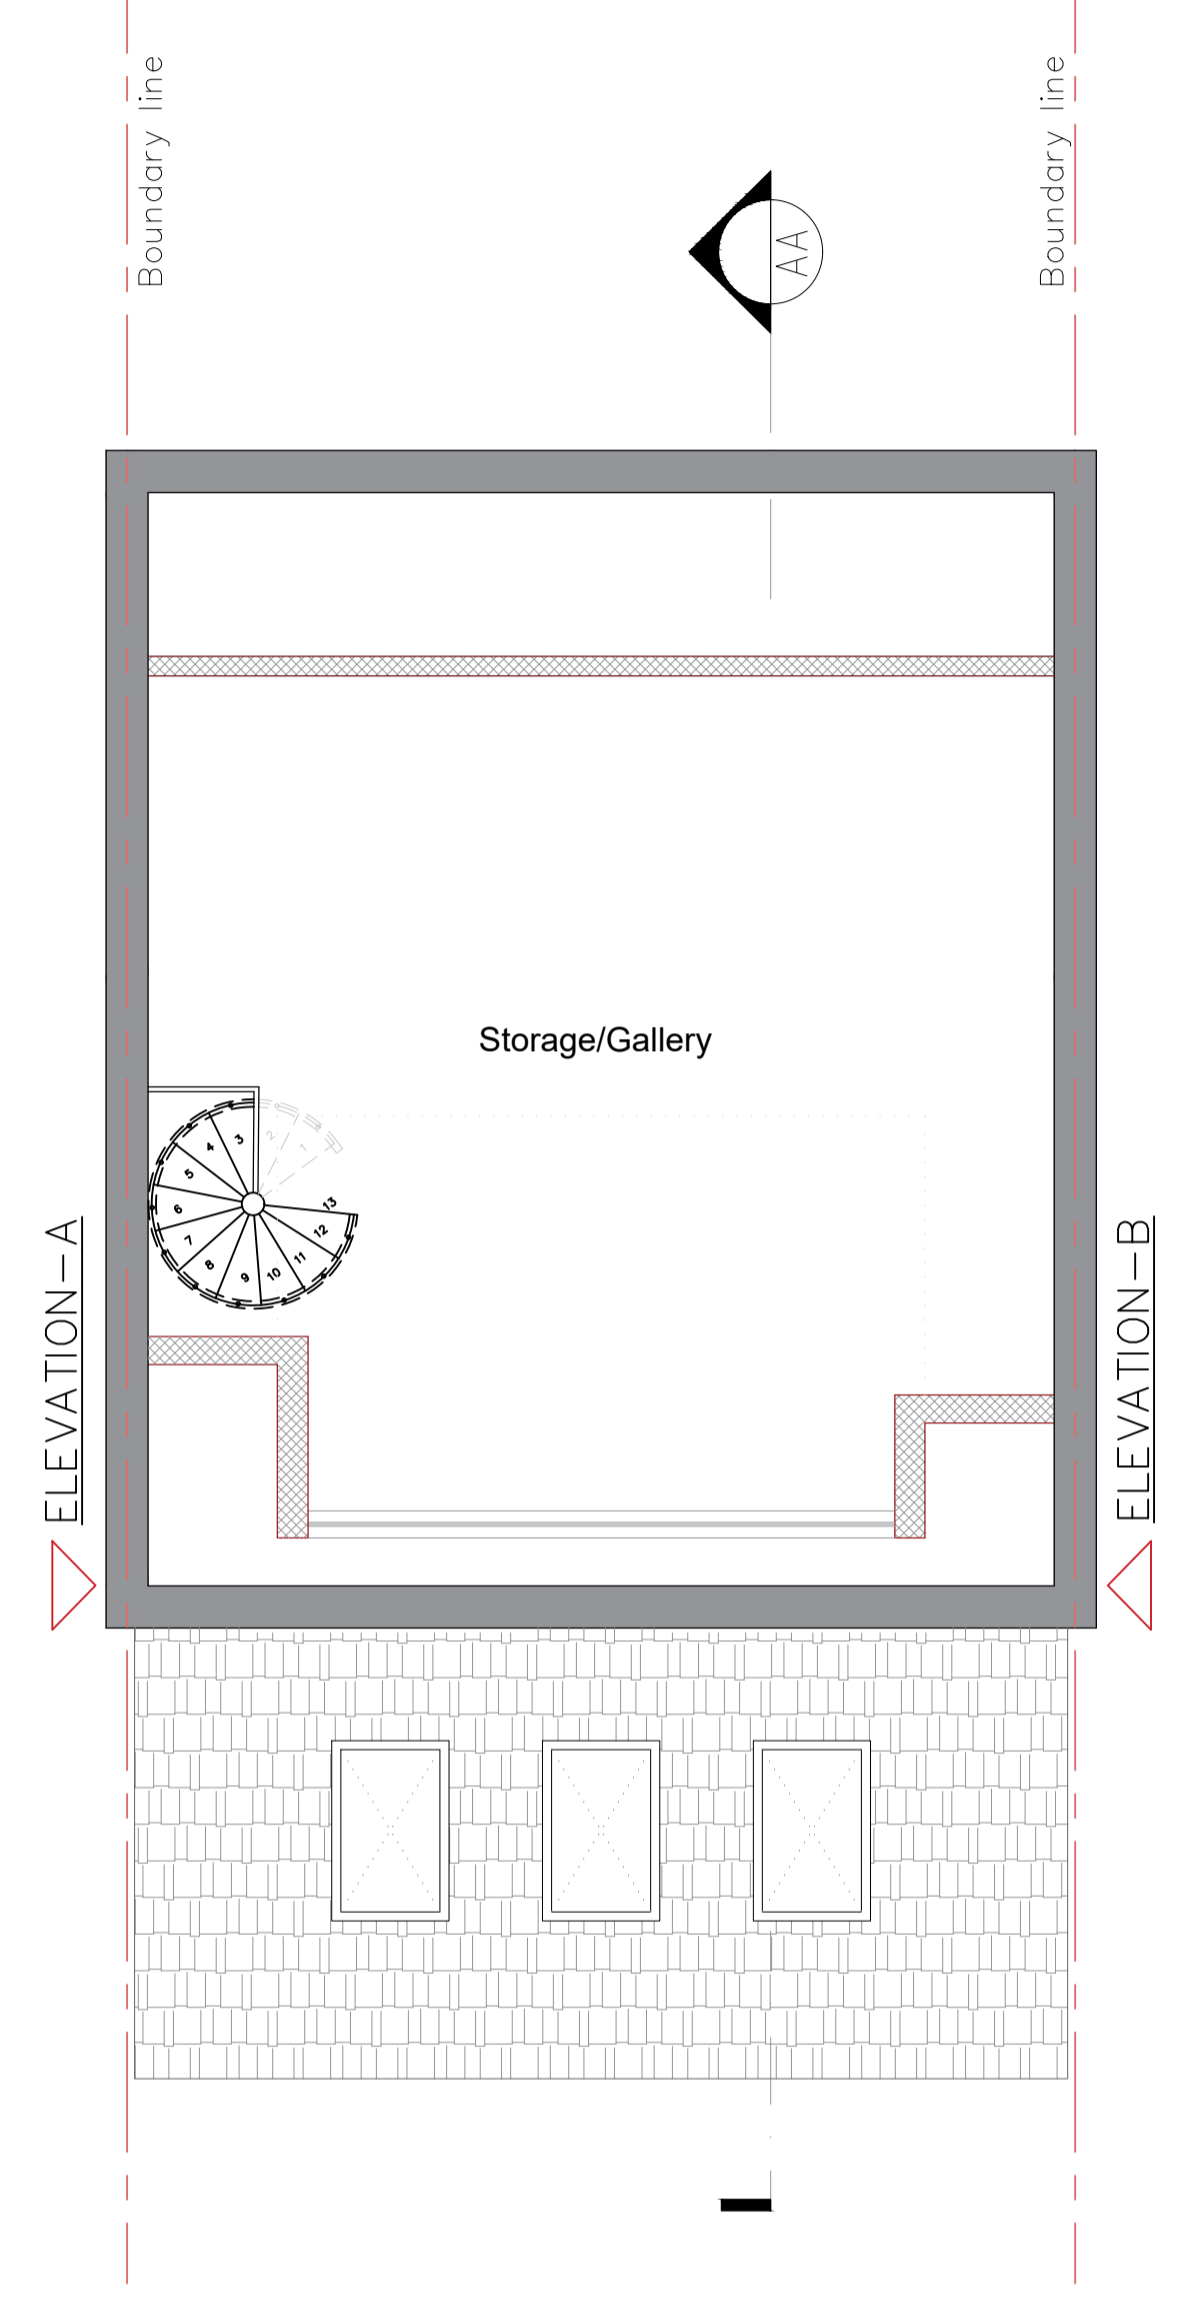

PROPOSED LOFT FLOOR PLAN
SCALE 1:50

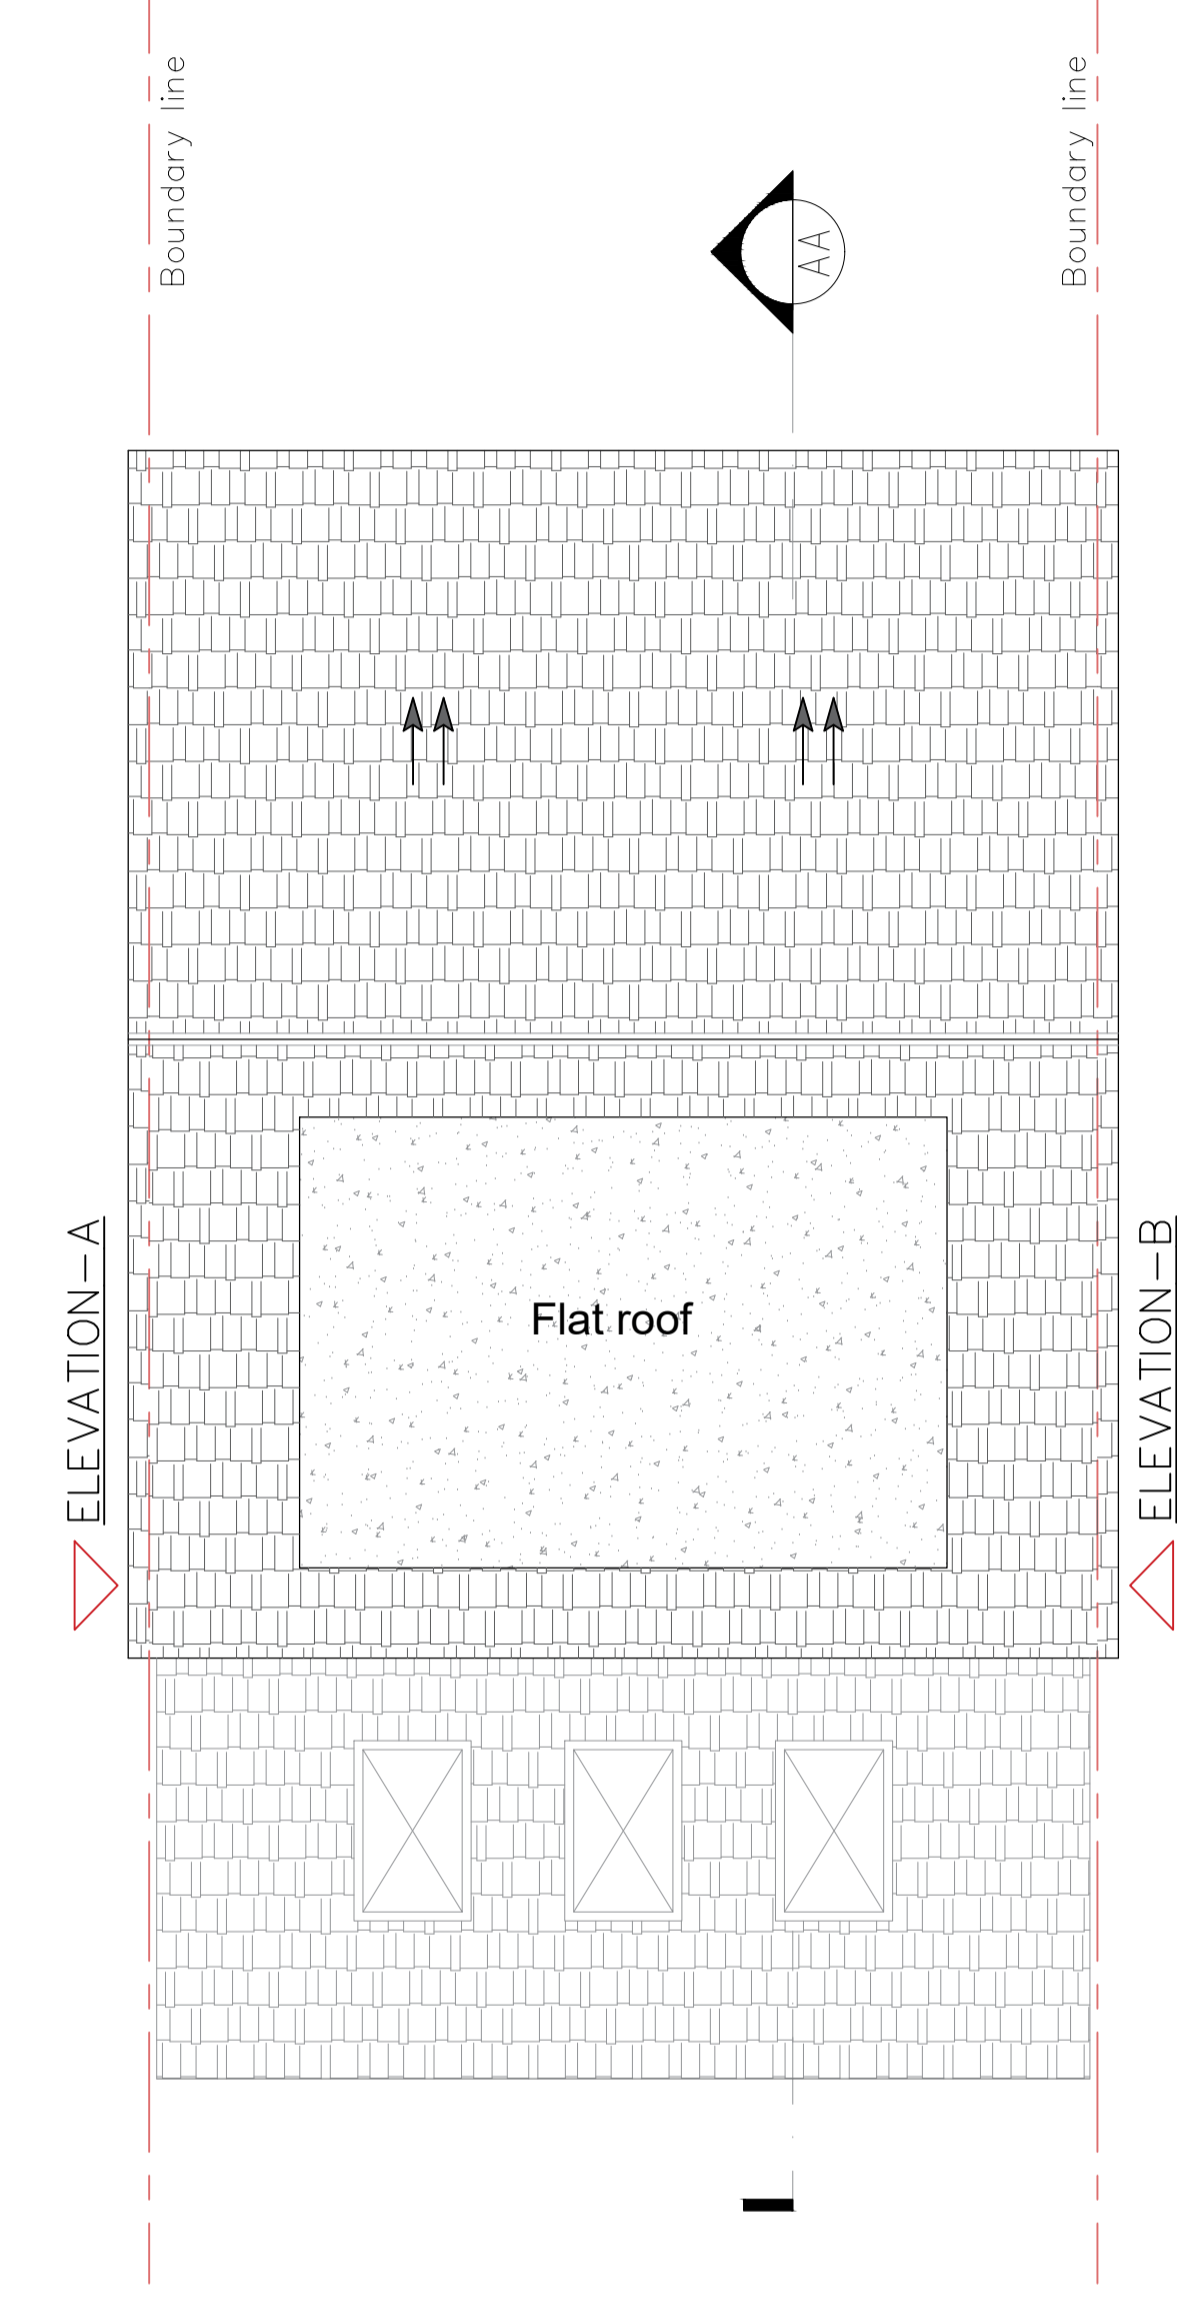

PROPOSED ROOF PLAN
SCALE 1:50



DRAFT
NOT FOR CONSTRUCTION

REV.	DESCRIPTION	BY	DATE
	CONSTRUCTION ISSUE		



Sequin Design
Architectural services
+44 7403401414
www.sequindesign.com
info@sequindesign.com

CLIENT:
Green Inside Ltd 11 Bute St
SW7 3E

ARCHITECT:
SEQUIN DESIGN
ARCHITECTURAL SERVICES
LONDON

SITE:
109 ROSSENDALE WAY
NW1 0AX

TITLE:
PROPOSED FLOOR PLANS

SCALE AT A1: 1:50	DATE: 18/09/2023	DRAWN: PT	SHEET: A1
PROJECT NO: SD-52	DRAWING NO: PO-2	REVISION:	-