




1 Proposed South Elevation  
Scale: 1:100

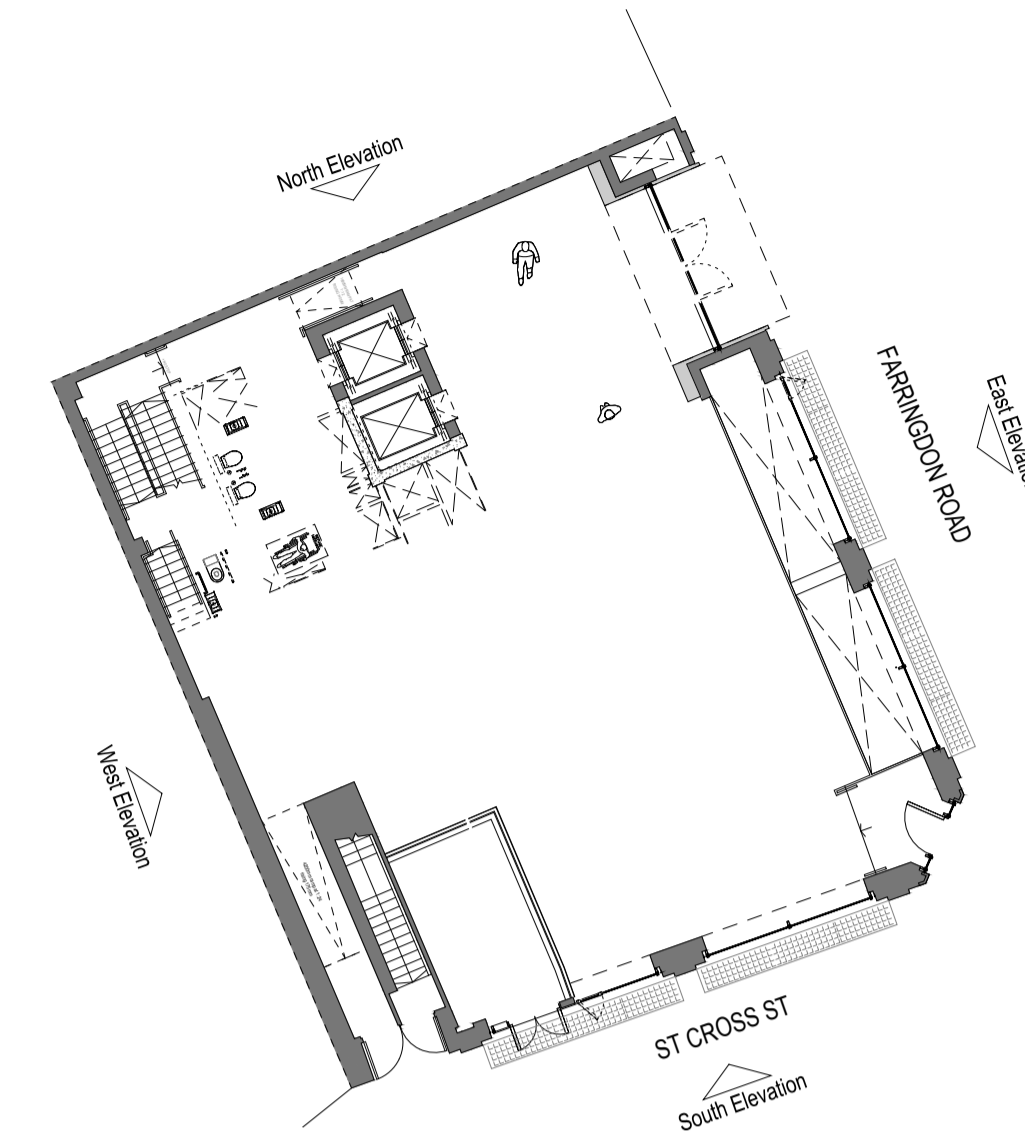

2 Elevation Locator  
Scale: 1:200

KEY


Facade Finishes

- EXTERNAL WALL SYSTEMS**
- EWS-101 Aluminium Stick Capped Curtain Wall System and pressure relief vents
  - EWS-201 SFS Built up (external) wall and brick outer leaf
  - EWS-202 SFS Built up (external) wall and metal rainscreen
  - EWS-203 SFS Built up (external) wall and granite outer leaf.
  - EWS-204 New granite to remodel plinth / piers
  - EWS-301 Roof plant screen
  - EWS-302 Louvre screen to bin store
  - EWS-401 Metal rainscreen to main entrance portal
  - EWS-402 Projecting canopy to main entrance portal
  - EWS-501 Brickwork to plant enclosure
- OTHER**
- ALT-101 Grit blasting of existing granite
  - AM-102 Various aluminium flashings
  - BA-01 External terrace balustrade
  - RFS-03 Aluminium Copings
  - DRS-101 Aluminium external glazed doors to CW system EWS-101.
  - DRS-107/108 PPC metal door

NOTES

Read in conjunction with EN Series drawings.

DRAWING MUST BE VIEWED IN COLOUR

 

Rev	Date	Description	Drawn	Checked
Do not scale from this drawing All dimensions are to be checked on site Any discrepancies are to be reported immediately to the Architect or Main Contractor				

**COPYRIGHT © 2014**  
ALL RIGHTS RESERVED IN THE CHAPTER IV OF THE COPYRIGHT DESIGN AND PATENTS ACT 1988, HAVE BEEN GENERALLY ASSERTED

Richard Morton Architects Ltd

The Bungalow, Home Yard, Hatfield House, AL9 5NF  
Tel: 0203 179 9030

Email: richard@rm-architects.com  
Web: www.rm-architects.com

**Client**  
**Orchard Street Investment Management**

**Project**  
**75 Farringdon Road**

**Drawing**  
**Proposed South Elevation Facade Scoping**

**Scale**  
1:100 @A1, 1:200 @A3

Project No.	Drawing No.	Revision
206	EN-11	T2

Status	Date	Drawn by	Checked by
-	Sept 23	GR	YR