


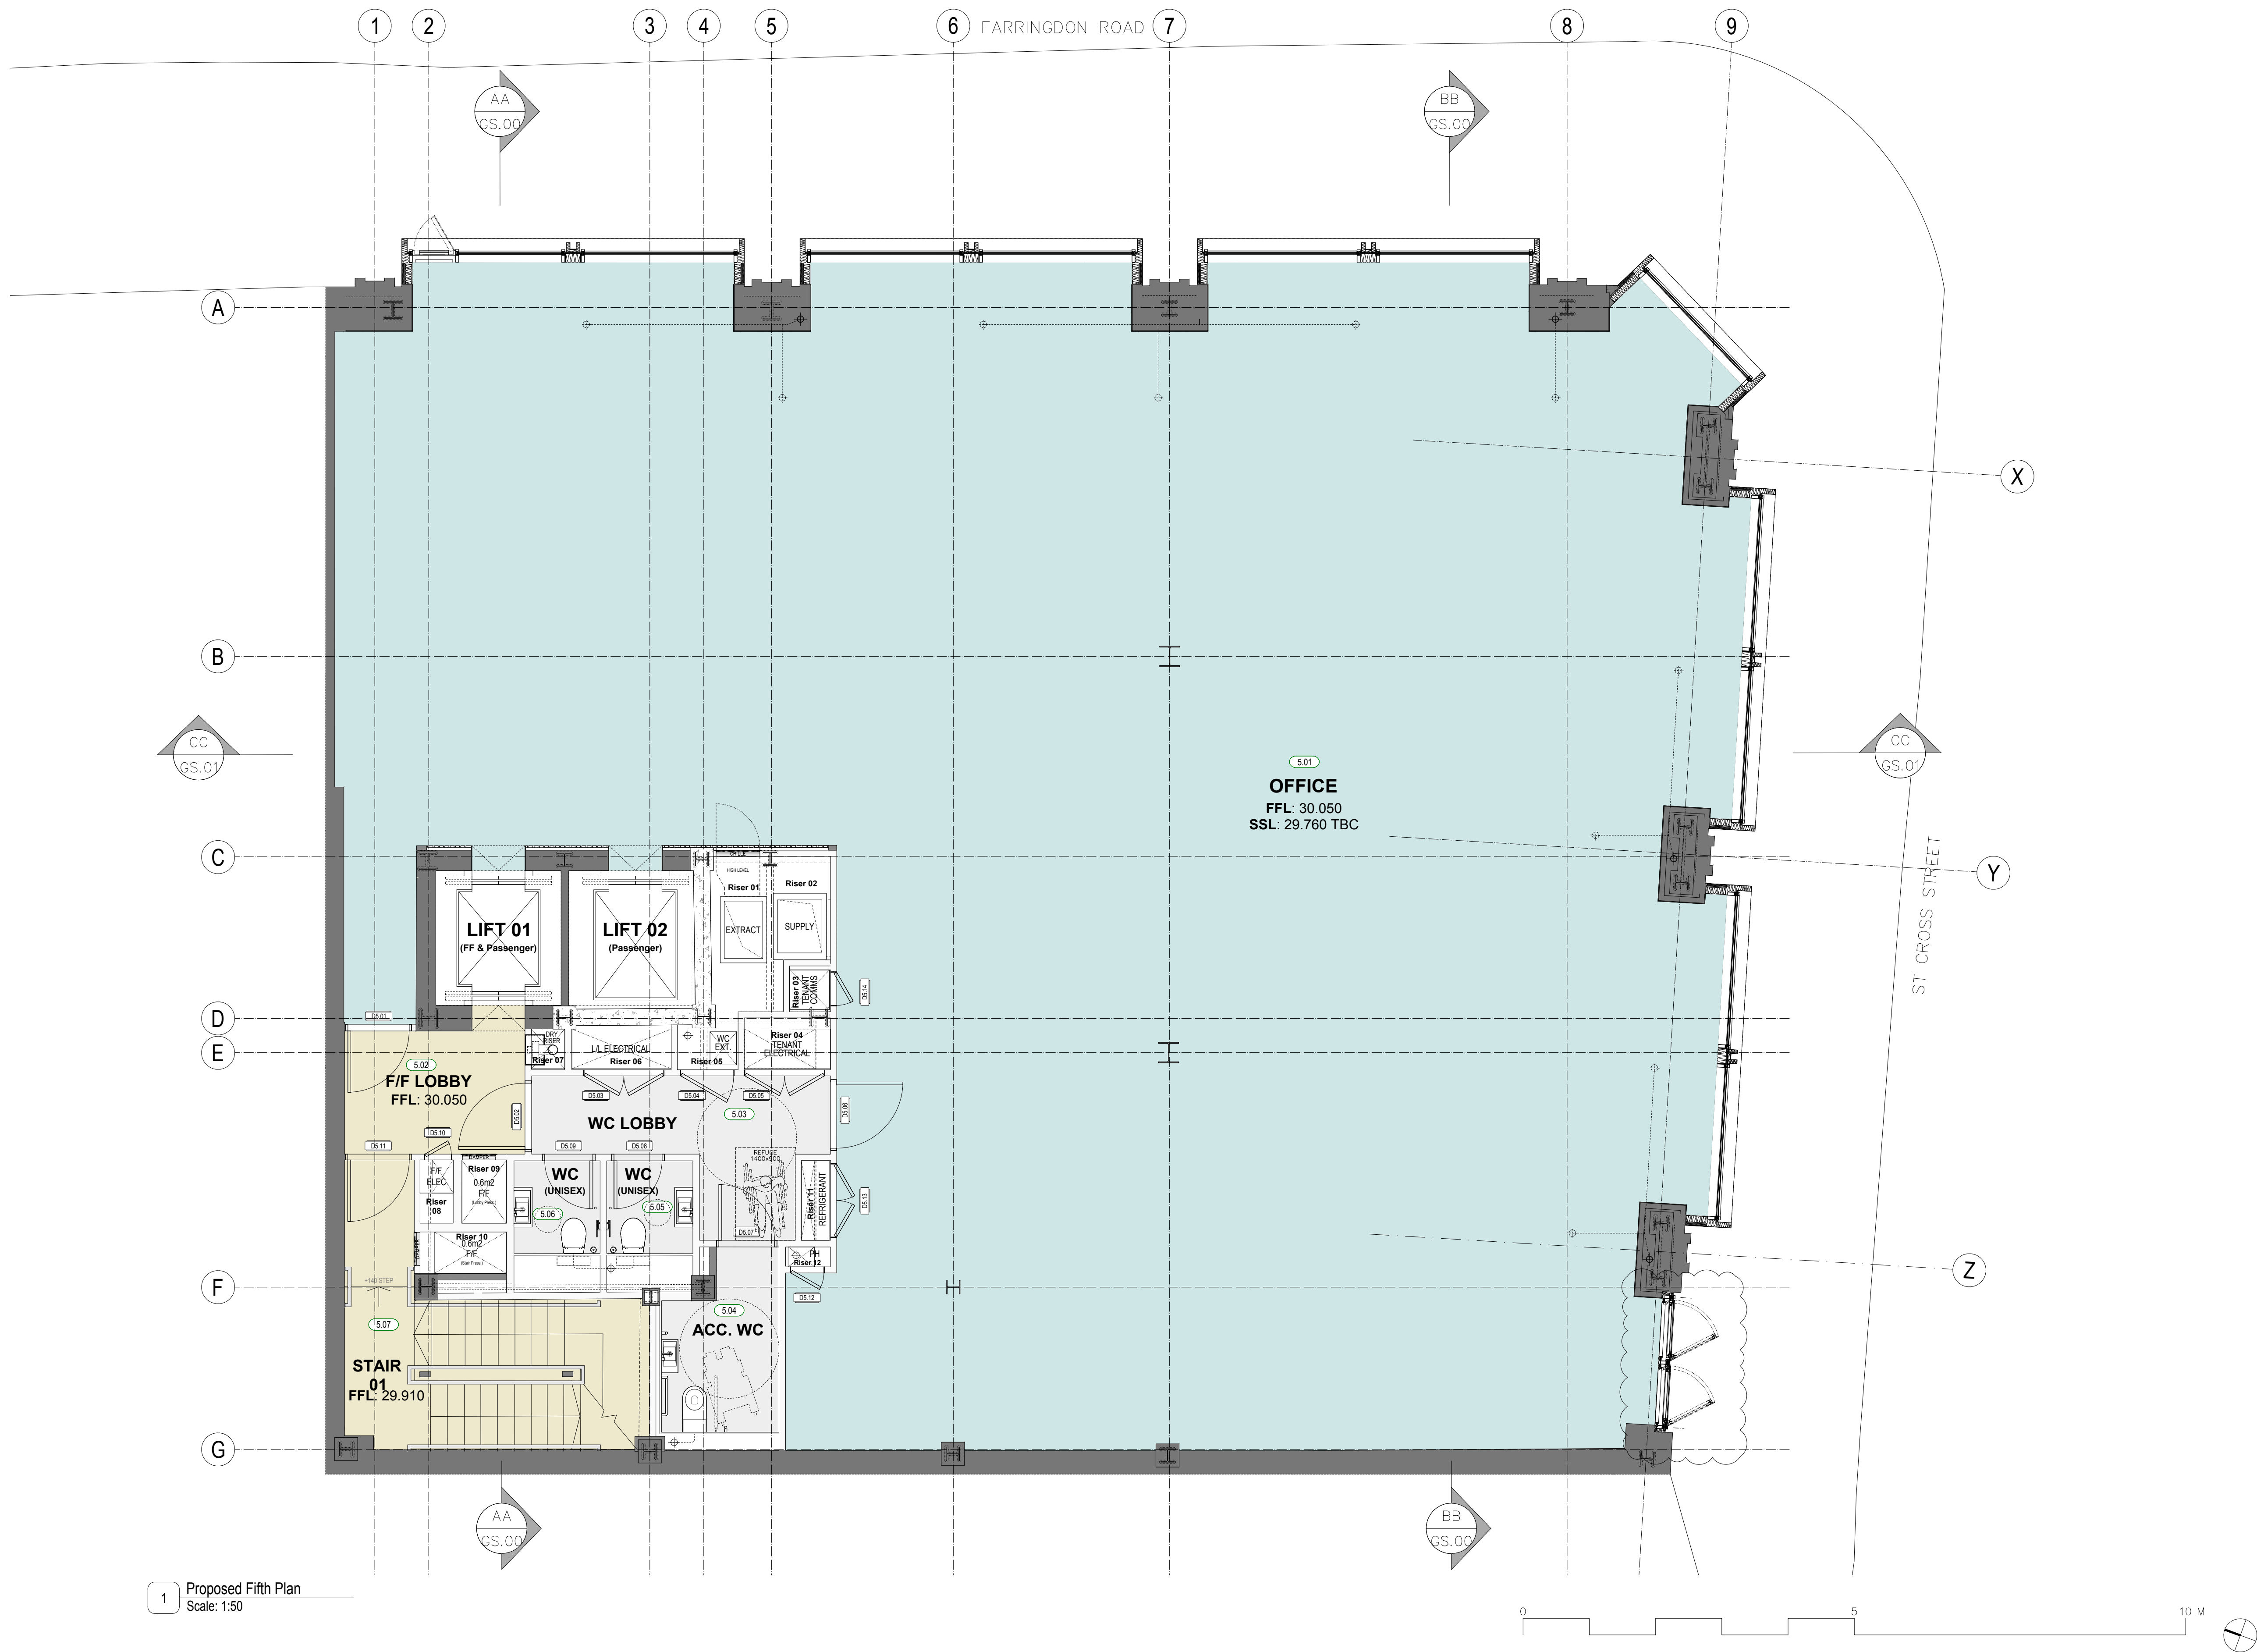

1 Proposed Fifth Plan
Scale: 1:50

Rev	Date	Description	Drawn	Checked
-----	------	-------------	-------	---------

Do not scale from this drawing
All dimensions are to be checked on site
Any discrepancies are to be reported immediately to the Architect or Main Contractor

COPYRIGHT © 2014
ALL RIGHTS DESCRIBED IN THE CHAPTER IV OF THE COPYRIGHT
DESIGN AND PATENTS ACT 1986, HAVE BEEN GENERALLY ASSERTED

Richard Morton Architects Ltd

The Bungalow, Home Yard, Hatfield House, AL9 5NF
Tel: 0203 179 9030

Email: richard@rm-architects.com
Web: www.rm-architects.com

Client
Orchard Street
Investment Management

Project
75 Farringdon Road
-

Drawing
Proposed First Floor Plan
-

Scale
1:50 @A1, 1:100 @A3

Project No.	Drawing No.	Revision
206	GA-05	P8

Status	Date	Drawn by	Checked by
-	Sept 23	GR	YR