


GENERAL NOTES:

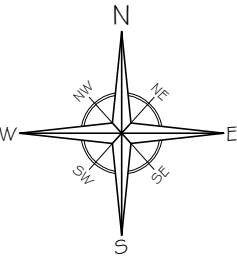

-	-	-
No	Revision / Issue	Date

Site :  
62-64 Churchway  
London  
NW1 1LT

Project / Drawing Title :  
Roof Extension to provide an  
additional flat and external  
changes


Site Location Plan

Client :  
Patel  
62-64 Churchway  
London  
NW1 1LT


Do not scale from this drawing. The information may be  
suitable for discussion purposes and for obtaining  
Planning Approval Only. This drawing is NOT for  
construction purposes and should not be relied upon  
for any other works. This drawing is copyright and may  
not be copied or altered in any way except by way of  
written permission from the designers.

Copyright 2020 - 2023

Project Ref No : ABP-G2CWE-01	Sheet No : P-1
Date : 18 Sept 2023	Drawn By : DS
Scale : 1:1250 @ A-3	

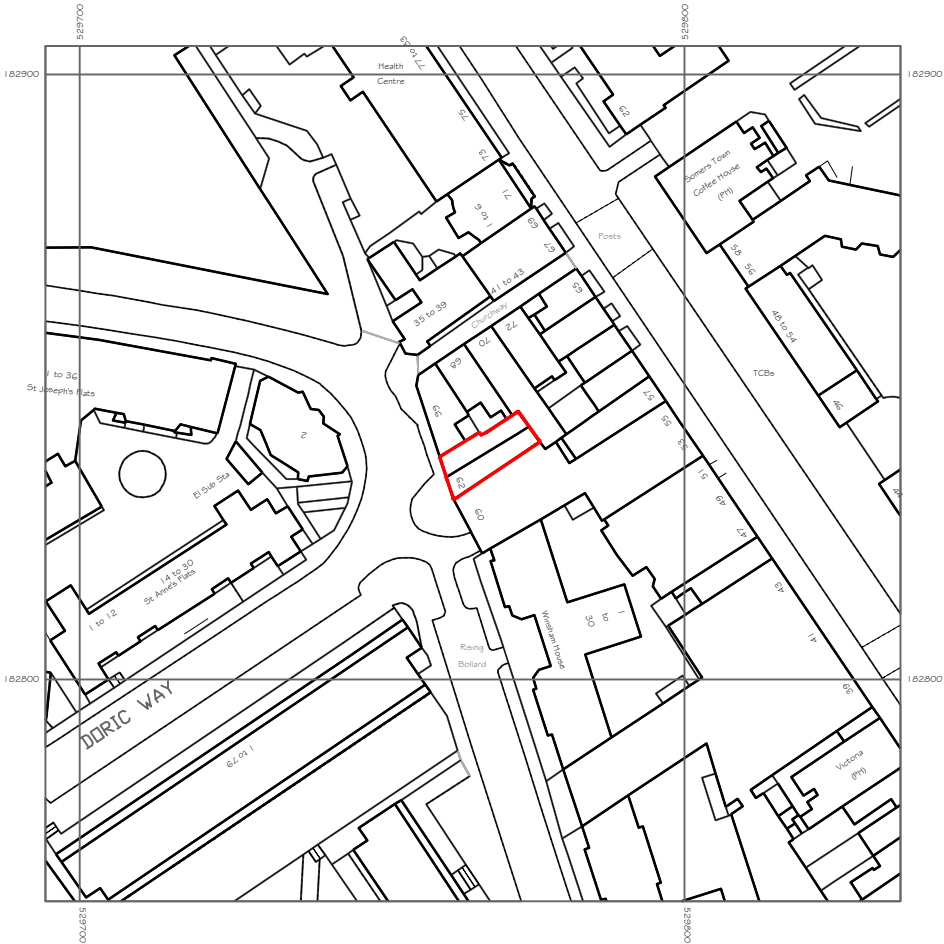


SITE LOCATION PLAN  
1:1250 @ A3

 

182900

182900

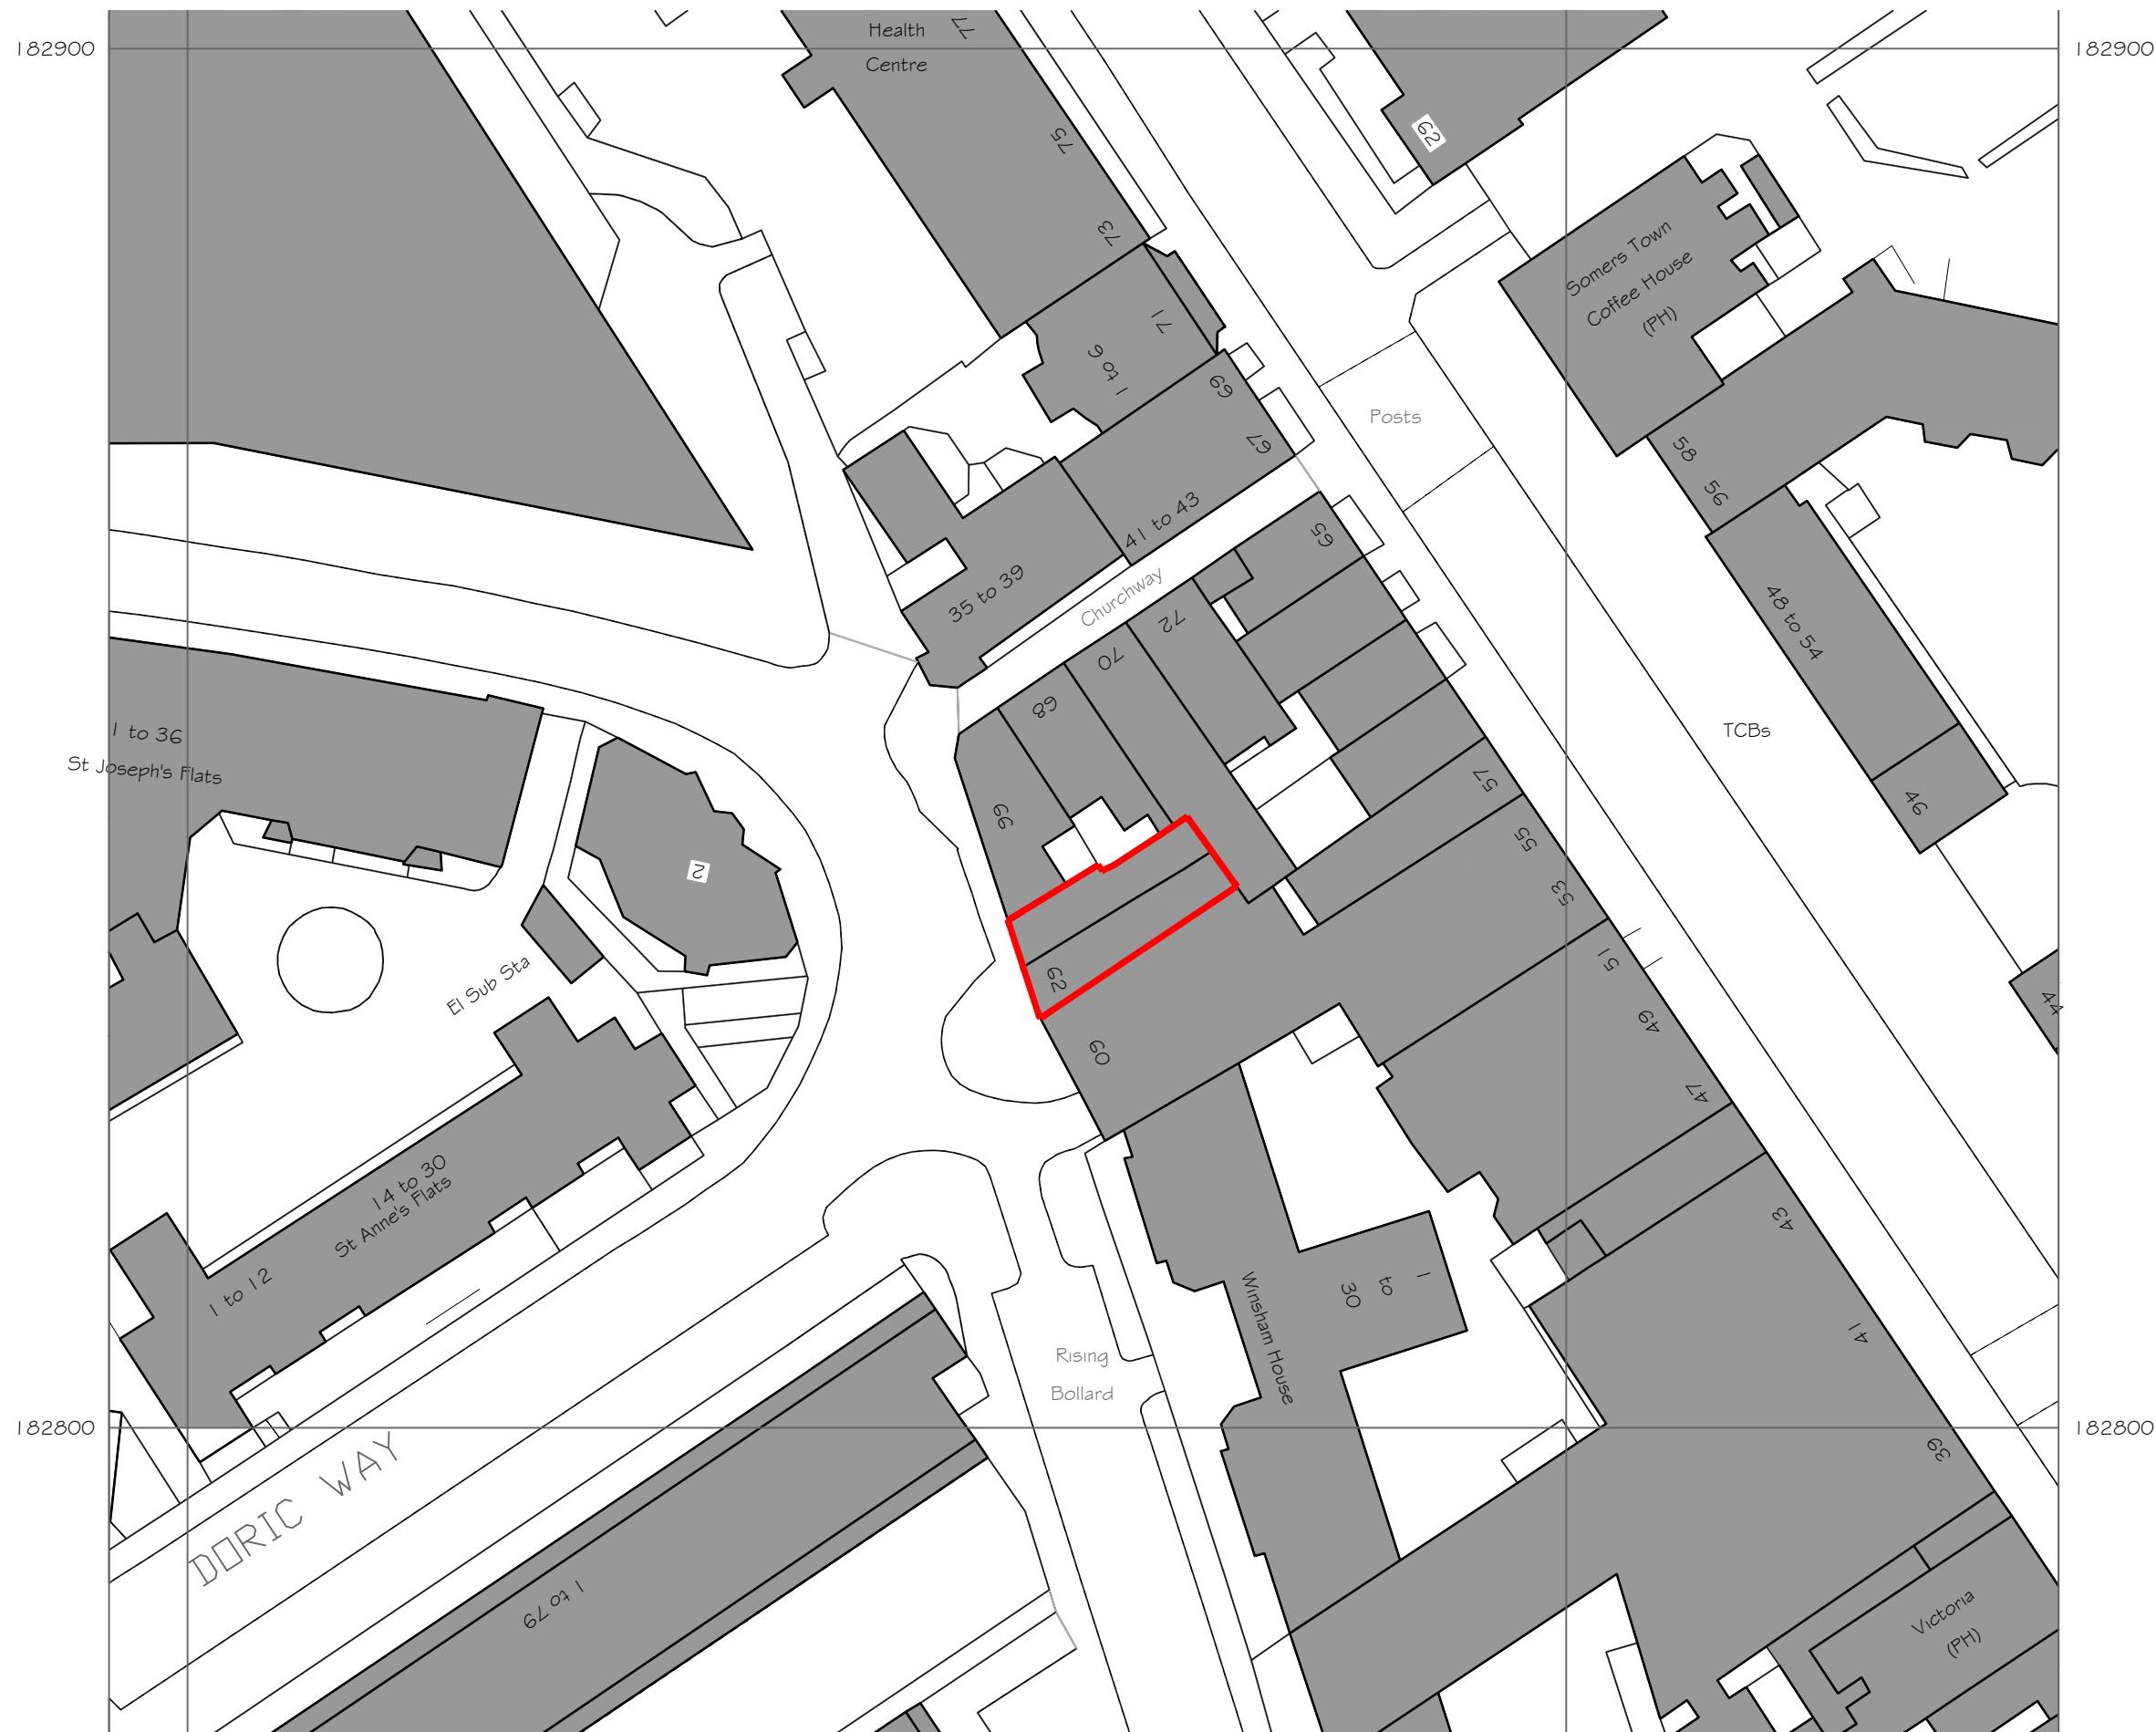


182800

182800

BLOCK PLAN  
1:500 @ A3



GENERAL NOTES:

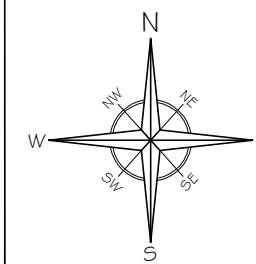

No	Revision / Issue	Date
-	-	-

Site :  
62-64 Churchway  
London  
NW1 1LT

Project / Drawing Title :  
Roof Extension to provide an  
additional flat and external  
changes

Block Plan


Client :  
Patel  
62-64 Churchway  
London  
NW1 1LT

Do not scale from this drawing. The information may be  
suitable for discussion purposes and for obtaining  
Planning Approval Only. This drawing is NOT for  
construction purposes and should not be relied upon  
for any other works. This drawing is copyright and may  
not be copied or altered in any way except by way of  
written permission from the designers.

Copyright 2020 - 2023

Project Ref No : ABP-G2CWE-01	Sheet No : P-2
Date : 18 Sept 2023	Drawn By : DS
Scale : 1:500 @ A-3	

GENERAL NOTES:

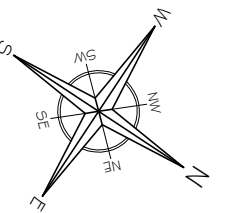

A	-	29/08
No	Revision / Issue	Date

Site :  
62-64 Churchway  
London  
NW1 1LT

Project / Drawing Title :  
Roof Extension to provide an  
additional flat and external  
changes


Existing Floor Plans 1

Client :  
Patel  
62-64 Churchway  
London  
NW1 1LT


Do not scale from this drawing. The information may be  
suitable for discussion purposes and for obtaining  
Planning Approval Only. This drawing is NOT for  
construction purposes and should not be relied upon  
for any other works. This drawing is copyright and may  
not be copied or altered in any way except by way of  
written permission from the designers.

Copyright 2020 - 2023


Project Ref No : ABP-G2CWE-01	Sheet No : P-3
Date : 18 Sept 2023	Drawn By : DS
Scale : 1:100 @ A-3	

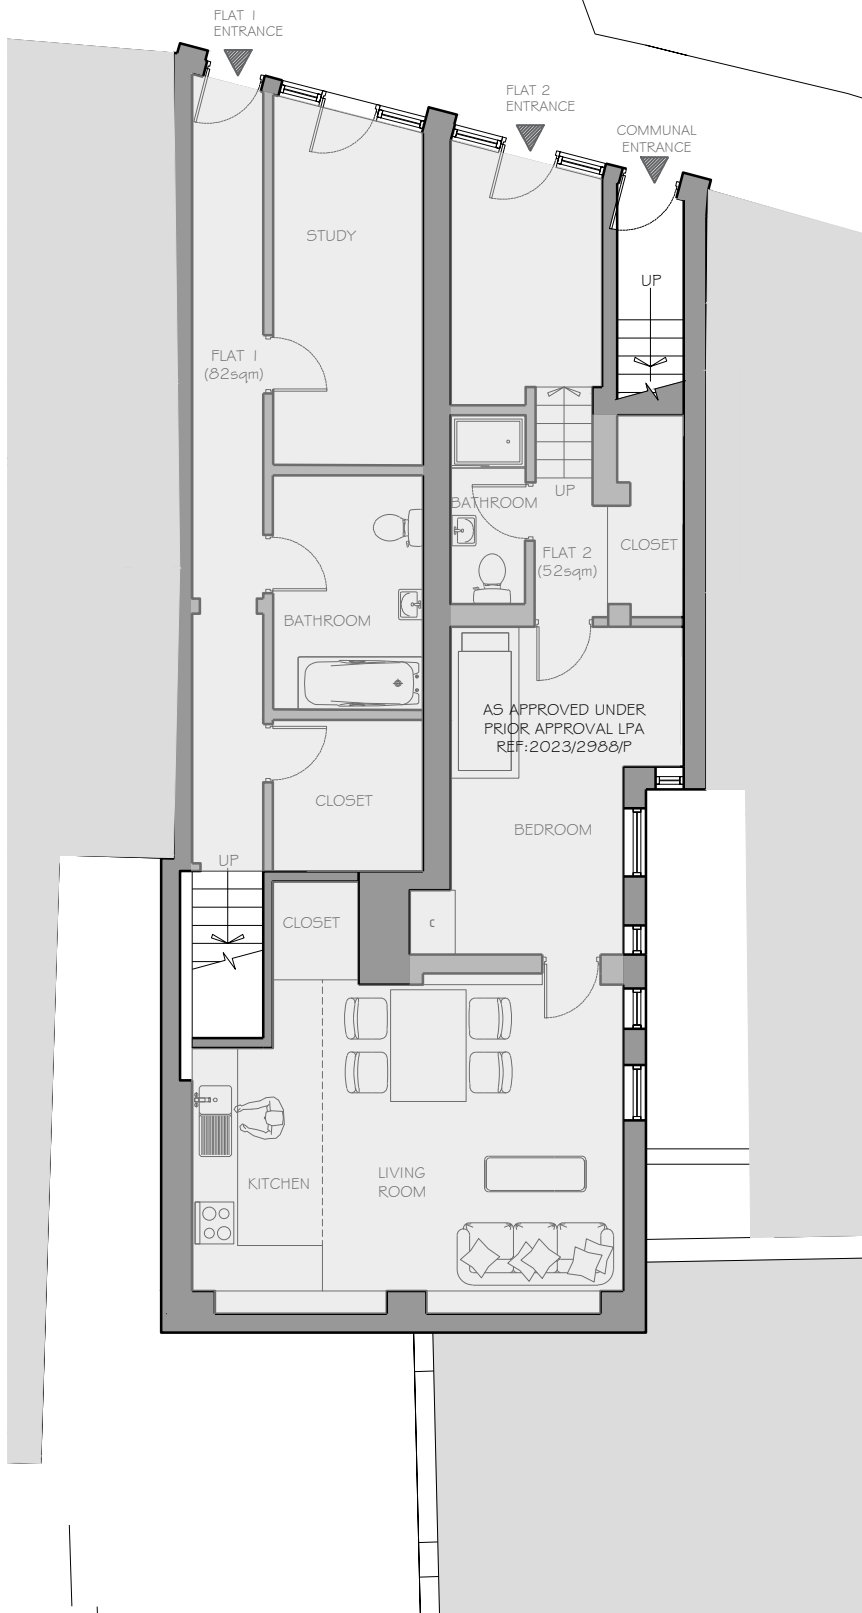


LOWER GROUND FLOOR PLAN  
1:100 @ A3

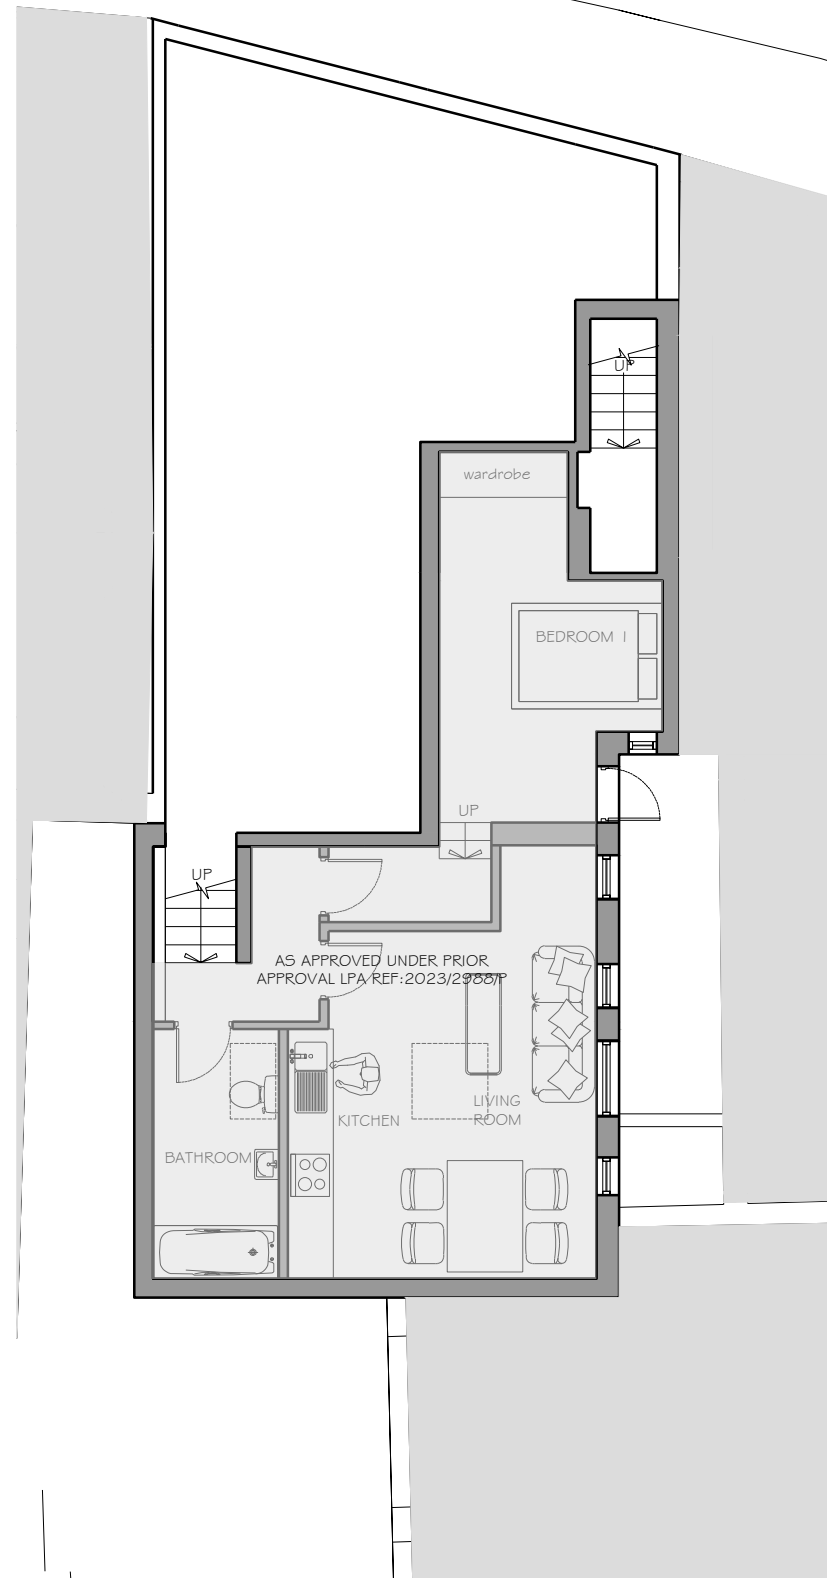

UPPER GROUND FLOOR PLAN  
1:100 @ A3

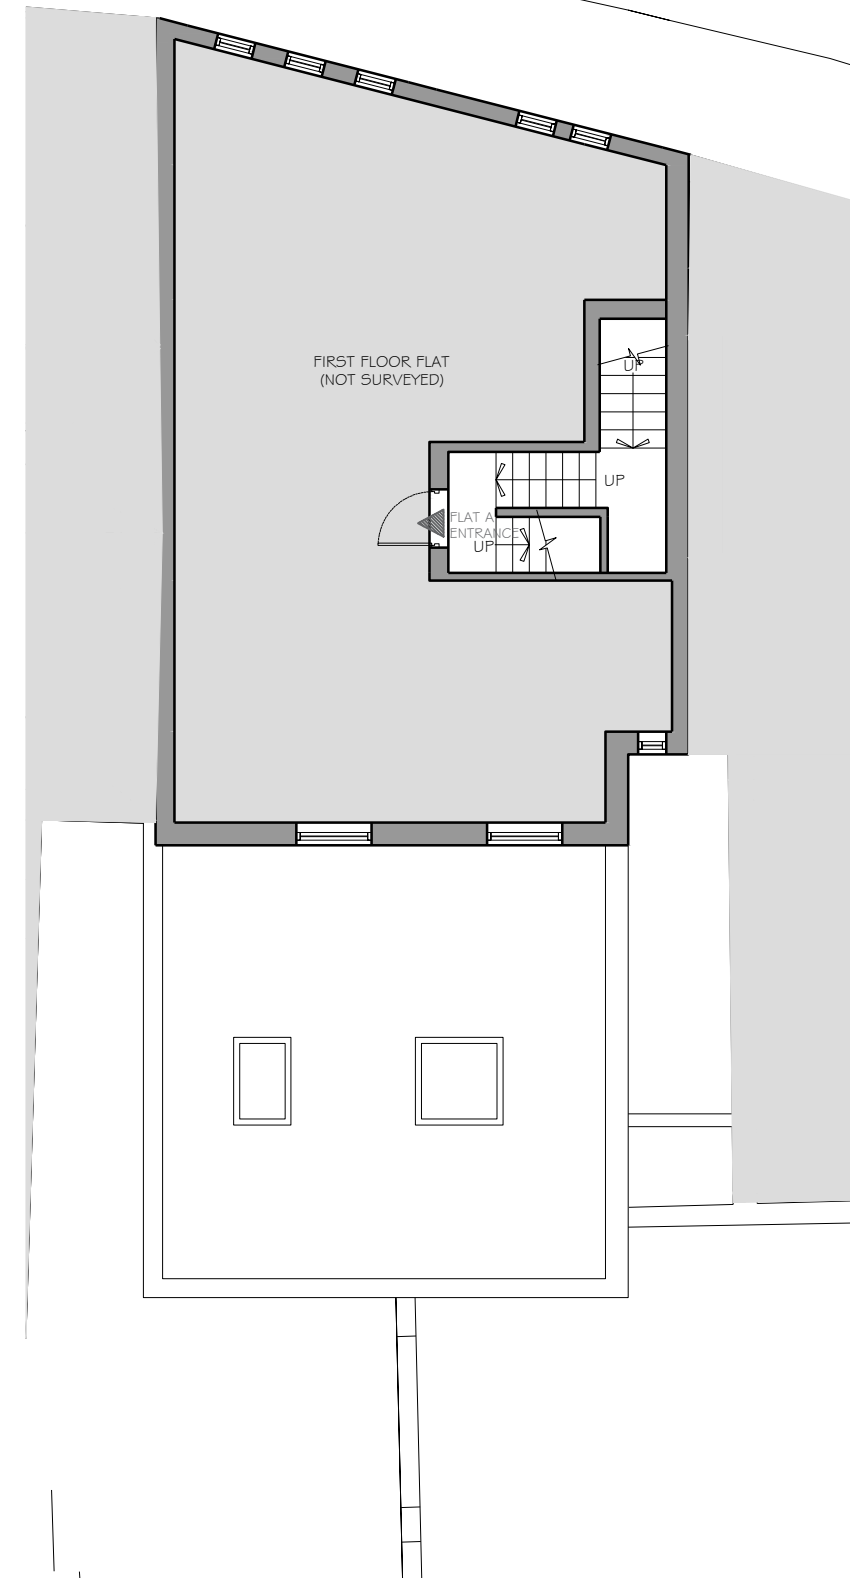


FIRST FLOOR PLAN  
1:100 @ A3

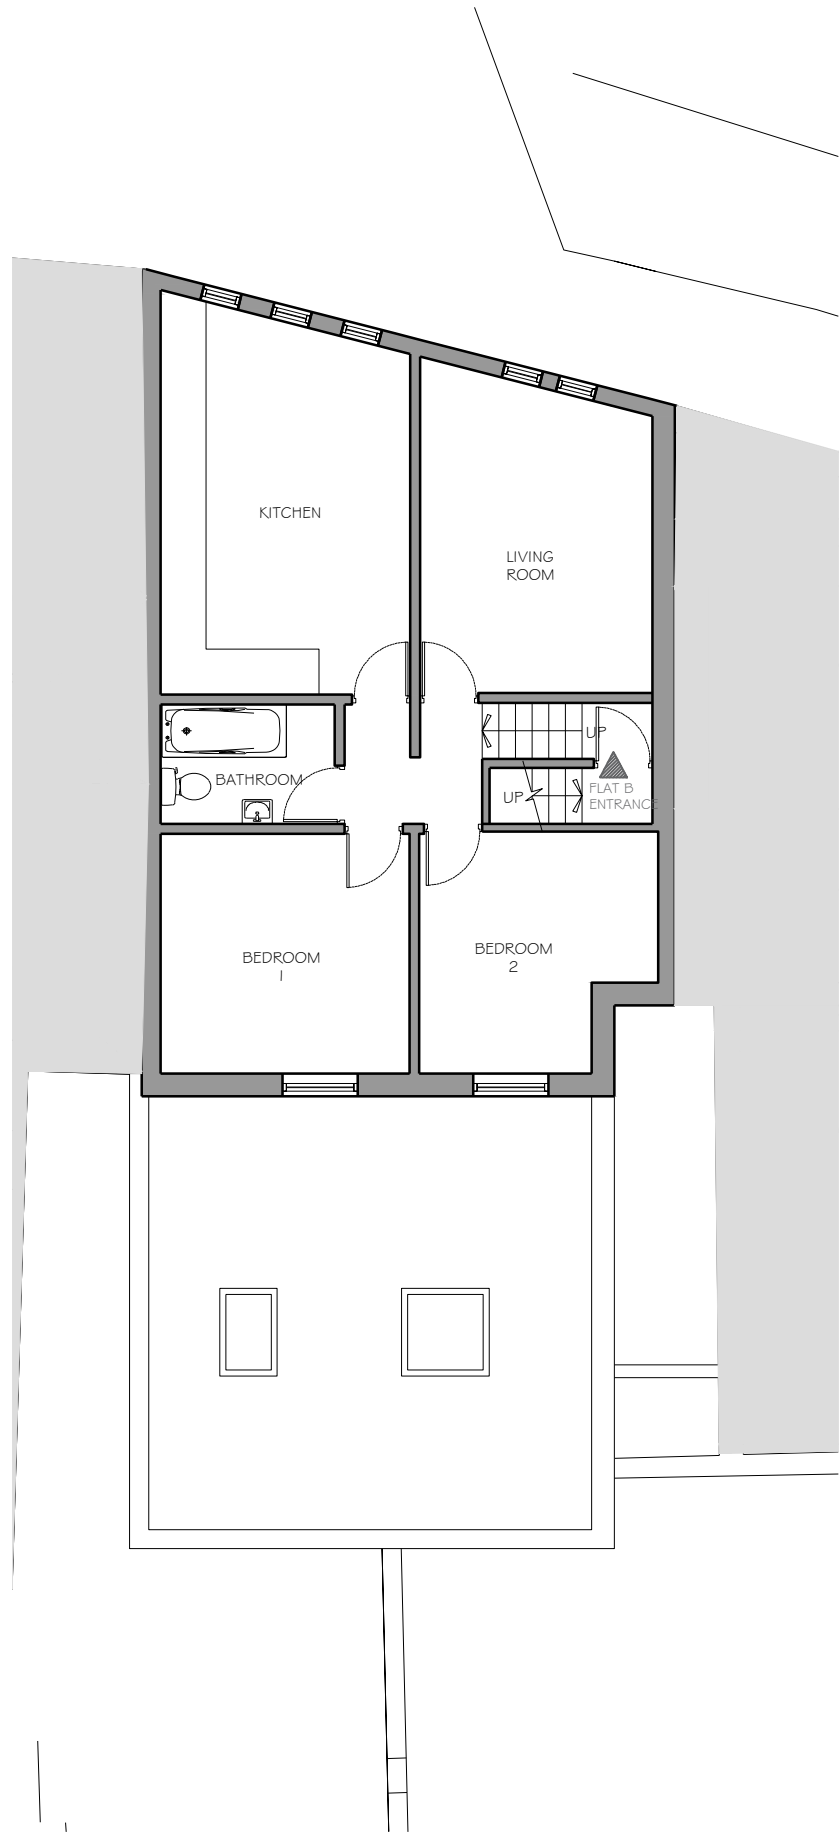

SECOND FLOOR PLAN


1:100 @ A3

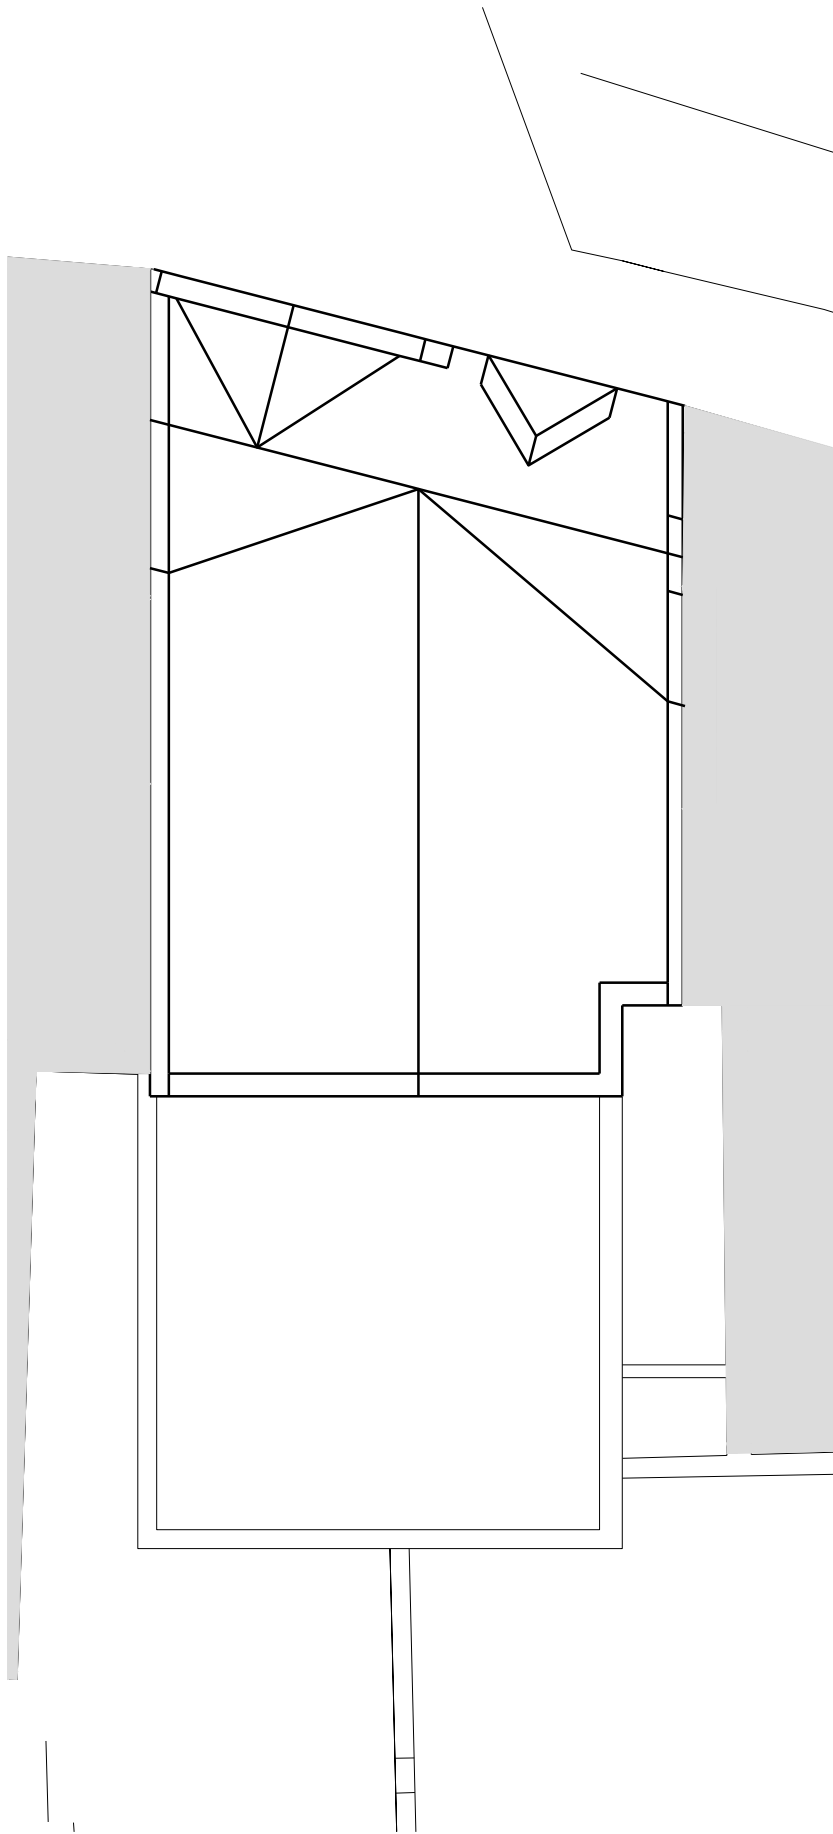

ROOF PLAN

1:100 @ A3

GENERAL NOTES:

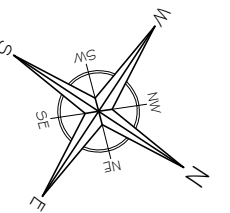

A	-	29/08
No	Revision / Issue	Date

Site :  
62-64 Churchway  
London  
NW1 1LT

Project / Drawing Title :  
Roof Extension to provide an  
additional flat and external  
changes  
Existing Floor Plans 2

Client :  
Patel  
62-64 Churchway  
London  
NW1 1LT

Do not scale from this drawing. The information may be  
suitable for discussion purposes and for obtaining  
Planning Approval Only. This drawing is NOT for  
construction purposes and should not be relied upon  
for any other works. This drawing is copyright and may  
not be copied or altered in any way except by way of  
written permission from the designers.  
Copyright 2020 - 2023

Project Ref No : ABP-G2CWE-01	Sheet No : P-3
Date : 18 Sept 2023	Drawn By : DS
Scale : 1:100 @ A-3	

66 Churchway

62+64 Churchway

60 Churchway

GENERAL NOTES:

No	Revision / Issue	Date
-	-	-

Site :

62-64 Churchway  
London  
NW1 1LT

Project / Drawing Title :  
Roof Extension to provide an  
additional flat and external  
changes

Existing Front Elevation

Client :

Patel  
62-64 Churchway  
London  
NW1 1LT

Do not scale from this drawing. The information may be  
suitable for discussion purposes and for obtaining  
Planning Approval Only. This drawing is NOT for  
construction purposes and should not be relied upon  
for any other works. This drawing is copyright and may  
not be copied or altered in any way except by way of  
written permission from the designers.

Copyright 2020 - 2023

Project Ref No : ABP-G2CWE-01	Sheet No : P-5
Date : 18 Sept 2023	Drawn By : DS
Scale : 1:100 @ A-3	

FRONT ELEVATION

1:100 @ A3



+19.31

GENERAL NOTES:

-	-	-
No	Revision / Issue	Date

Site :  
62-64 Churchway  
London  
NW1 1LT

Project / Drawing Title :  
Roof Extension to provide an  
additional flat and external  
changes  
Existing Rear Elevation


Client :  
Patel  
62-64 Churchway  
London  
NW1 1LT


Do not scale from this drawing. The information may be suitable for discussion purposes and for obtaining Planning Approval Only. This drawing is NOT for construction purposes and should not be relied upon for any other works. This drawing is copyright and may not be copied or altered in any way except by way of written permission from the designers.  
Copyright 2020 - 2023

Project Ref No : ABP-G2CWE-01	Sheet No : P-6
Date : 18 Sept 2023	Drawn By : DS
Scale : 1:100 @ A-3	




REAR ELEVATION  
1:100 @ A3

 

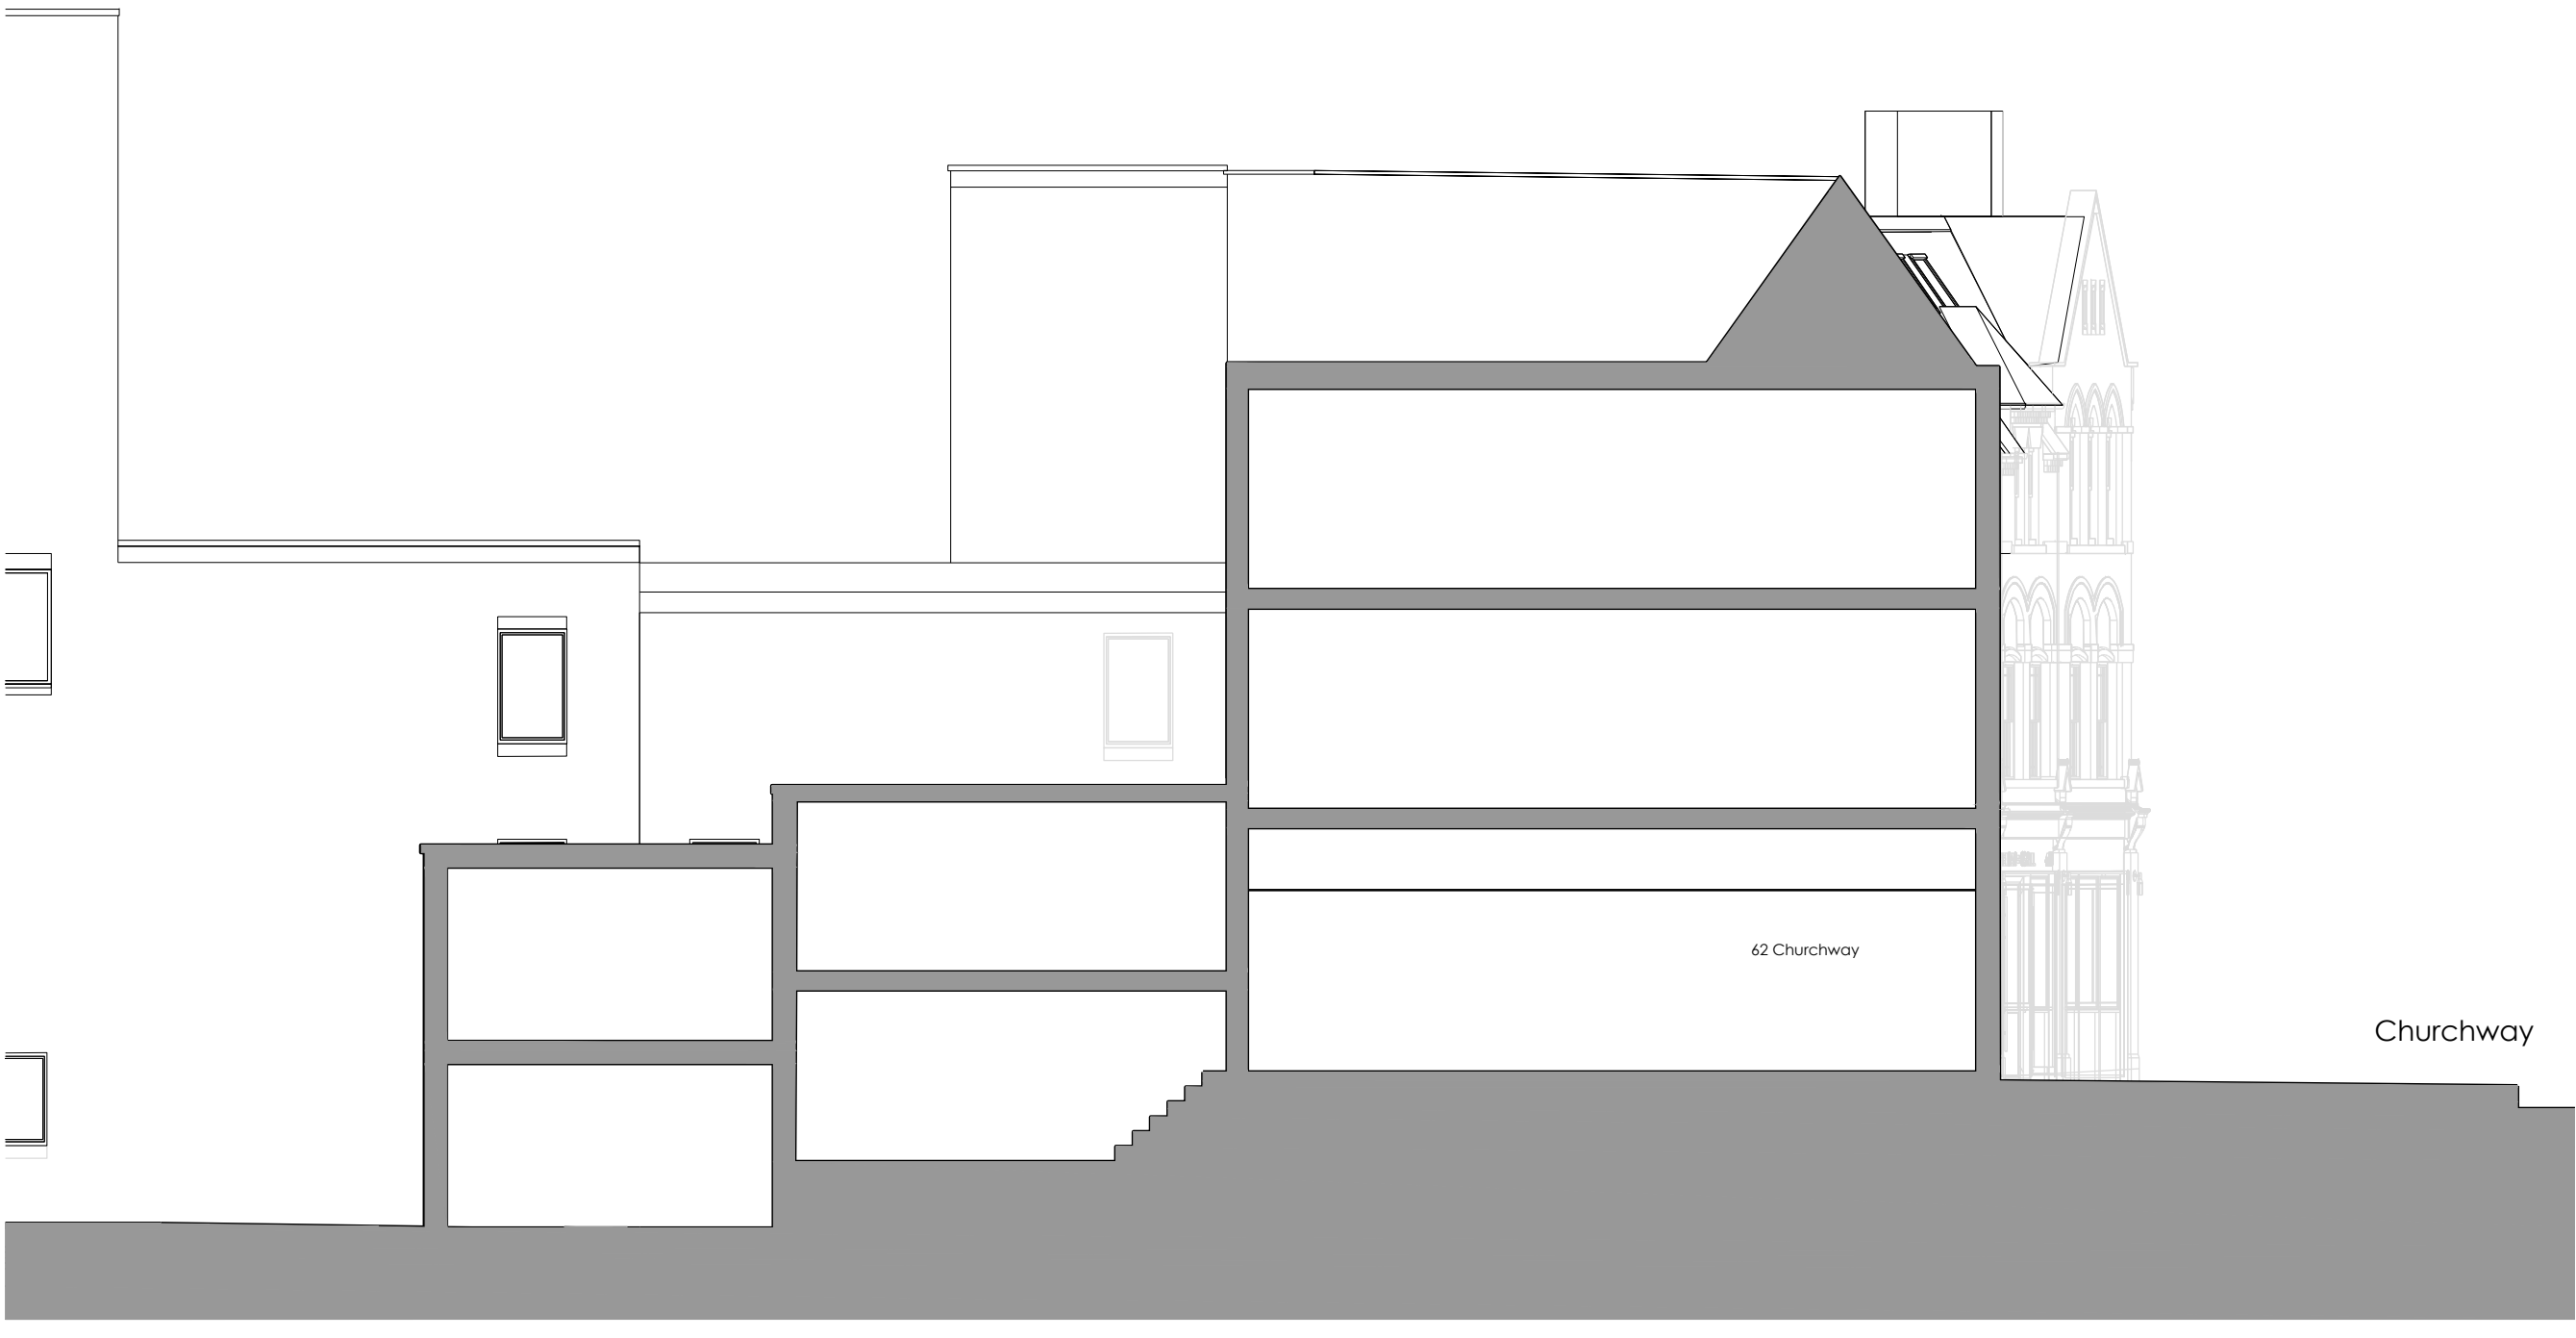

LONG SECTION  
1:100 @ A3

 

GENERAL NOTES:

-	-	-
No	Revision / Issue	Date

Site :  
62-64 Churchway  
London  
NW1 1LT


Project / Drawing Title :  
Roof Extension to provide an  
additional flat and external  
changes  
Existing Long Section

Client :  
Patel  
62-64 Churchway  
London  
NW1 1LT

Do not scale from this drawing. The information may be suitable for discussion purposes and for obtaining Planning Approval Only. This drawing is NOT for construction purposes and should not be relied upon for any other works. This drawing is copyright and may not be copied or altered in any way except by way of written permission from the designers.  
Copyright 2020 - 2023

Project Ref No : ABP-G2CWE-01	Sheet No : P-7
Date : 18 Sept 2023	Drawn By : DS
Scale : 1:100 @ A-3	

GENERAL NOTES:

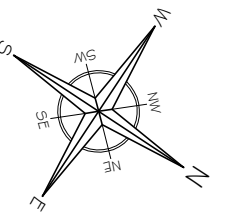

A	-	29/08
No	Revision / Issue	Date




Site :  
62-64 Churchway  
London  
NW1 1LT

Project / Drawing Title :  
Roof Extension to provide an  
additional flat and external  
changes  
Proposed Floor Plans 1

Client :  
Patel  
62-64 Churchway  
London  
NW1 1LT

Do not scale from this drawing. The information may be  
suitable for discussion purposes and for obtaining  
Planning Approval Only. This drawing is NOT for  
construction purposes and should not be relied upon  
for any other works. This drawing is copyright and may  
not be copied or altered in any way except by way of  
written permission from the designers.  
Copyright 2020 - 2023

Project Ref No : ABP-G2CWE-01	Sheet No : P-8
Date : 18 Sept 2023	Drawn By : DS
Scale : 1:100 @ A-3	

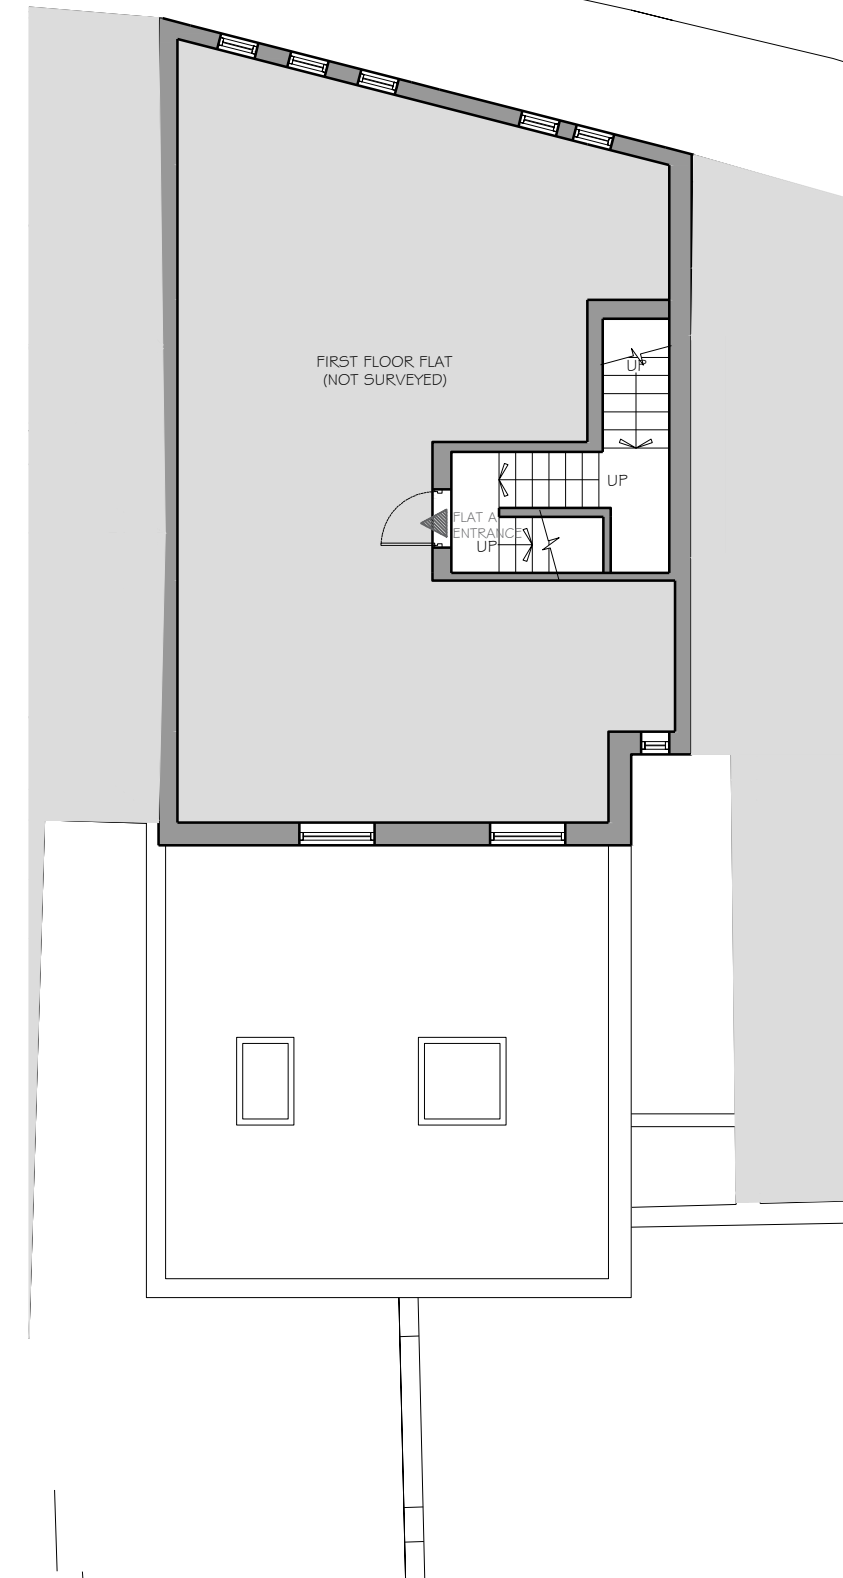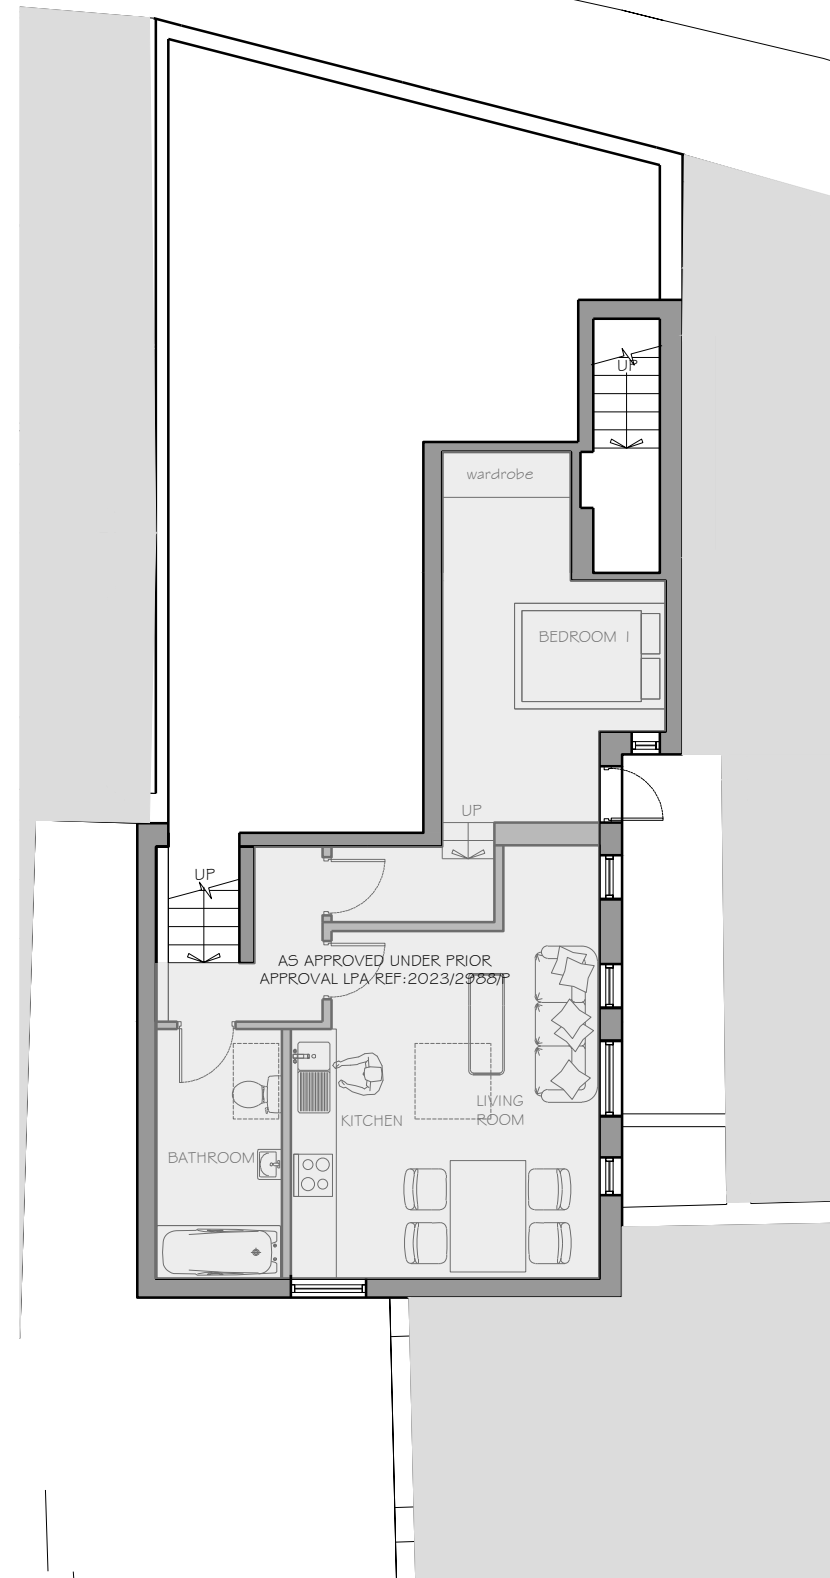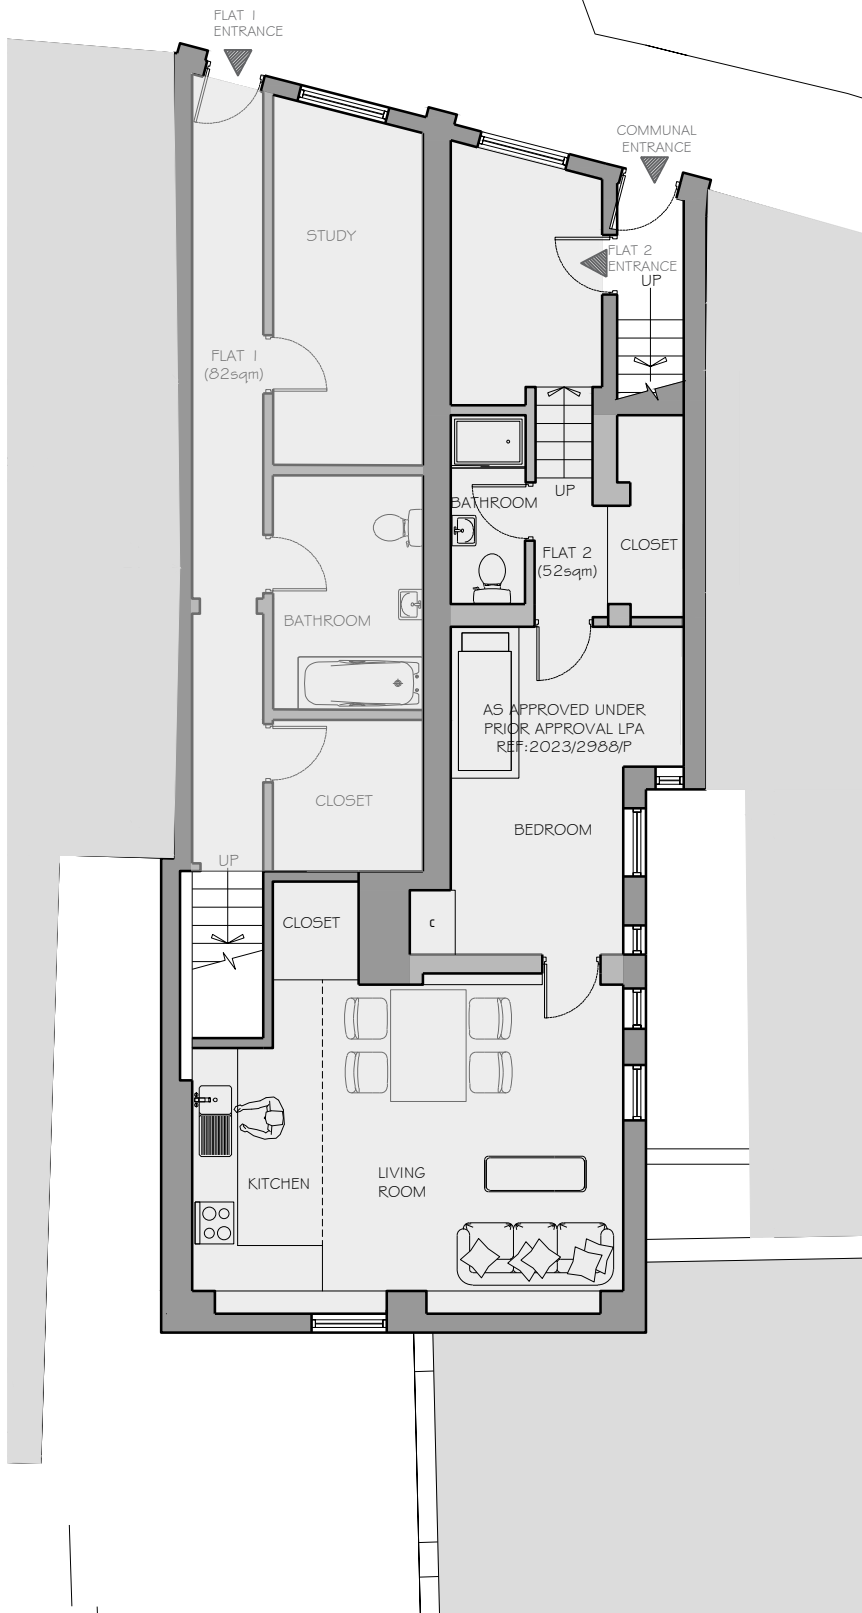




LOWER GROUND FLOOR PLAN  
1:100 @ A3




UPPER GROUND FLOOR PLAN  
1:100 @ A3

FIRST FLOOR PLAN  
1:100 @ A3



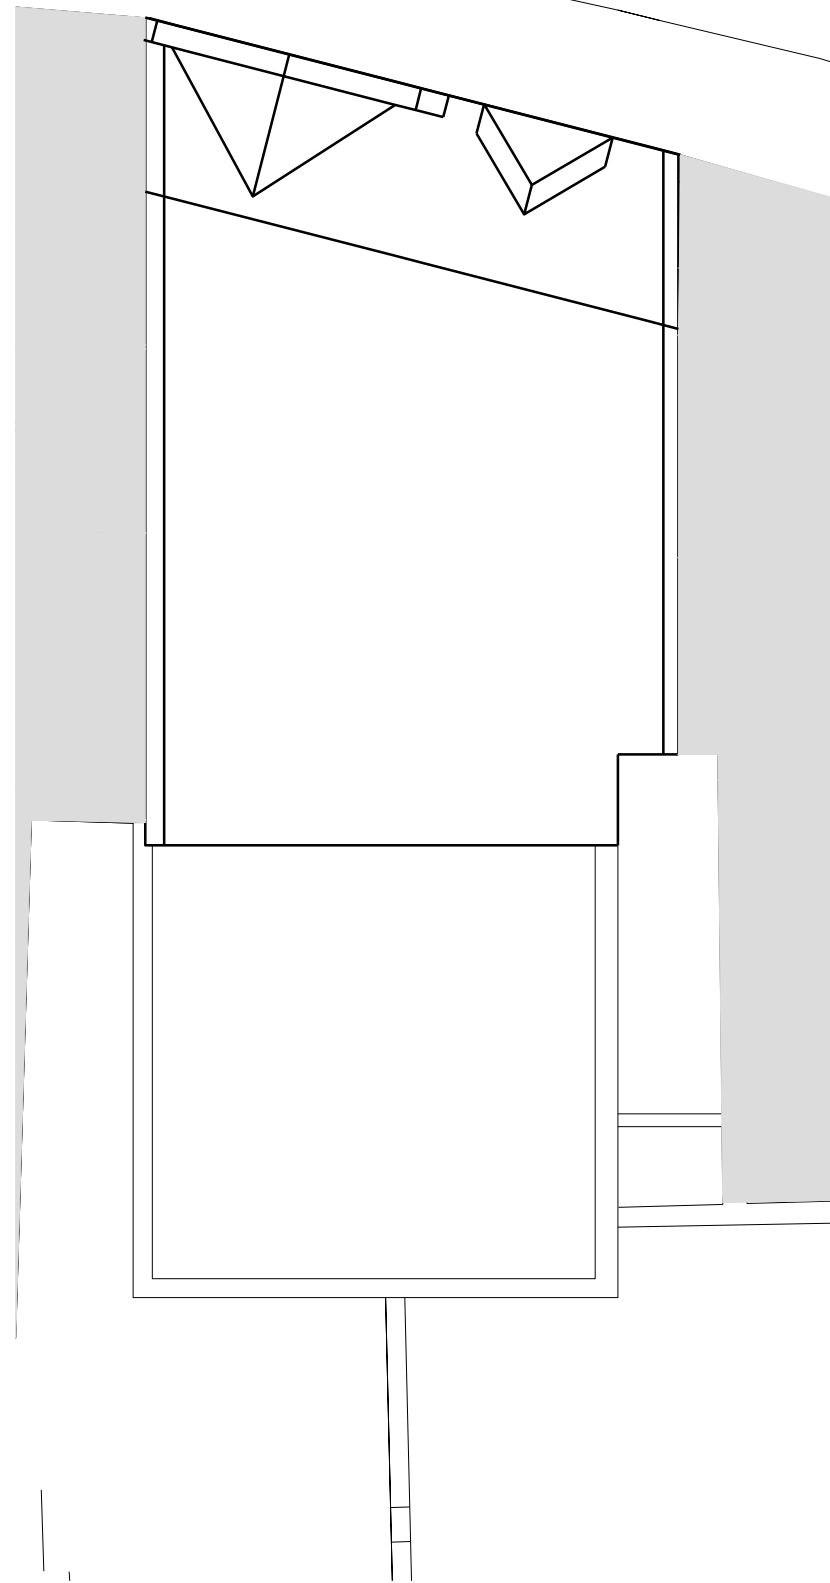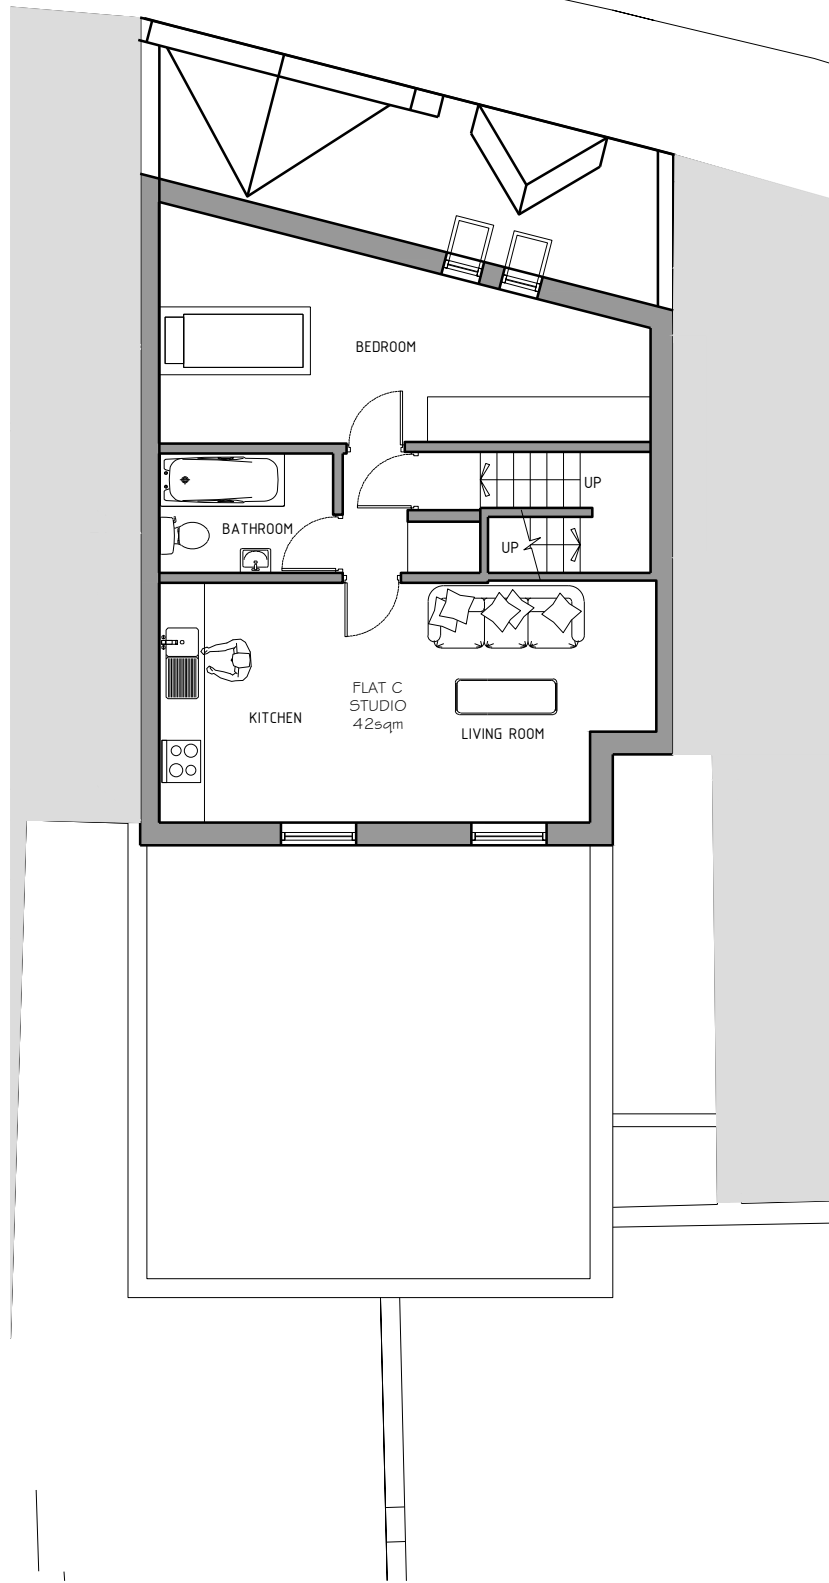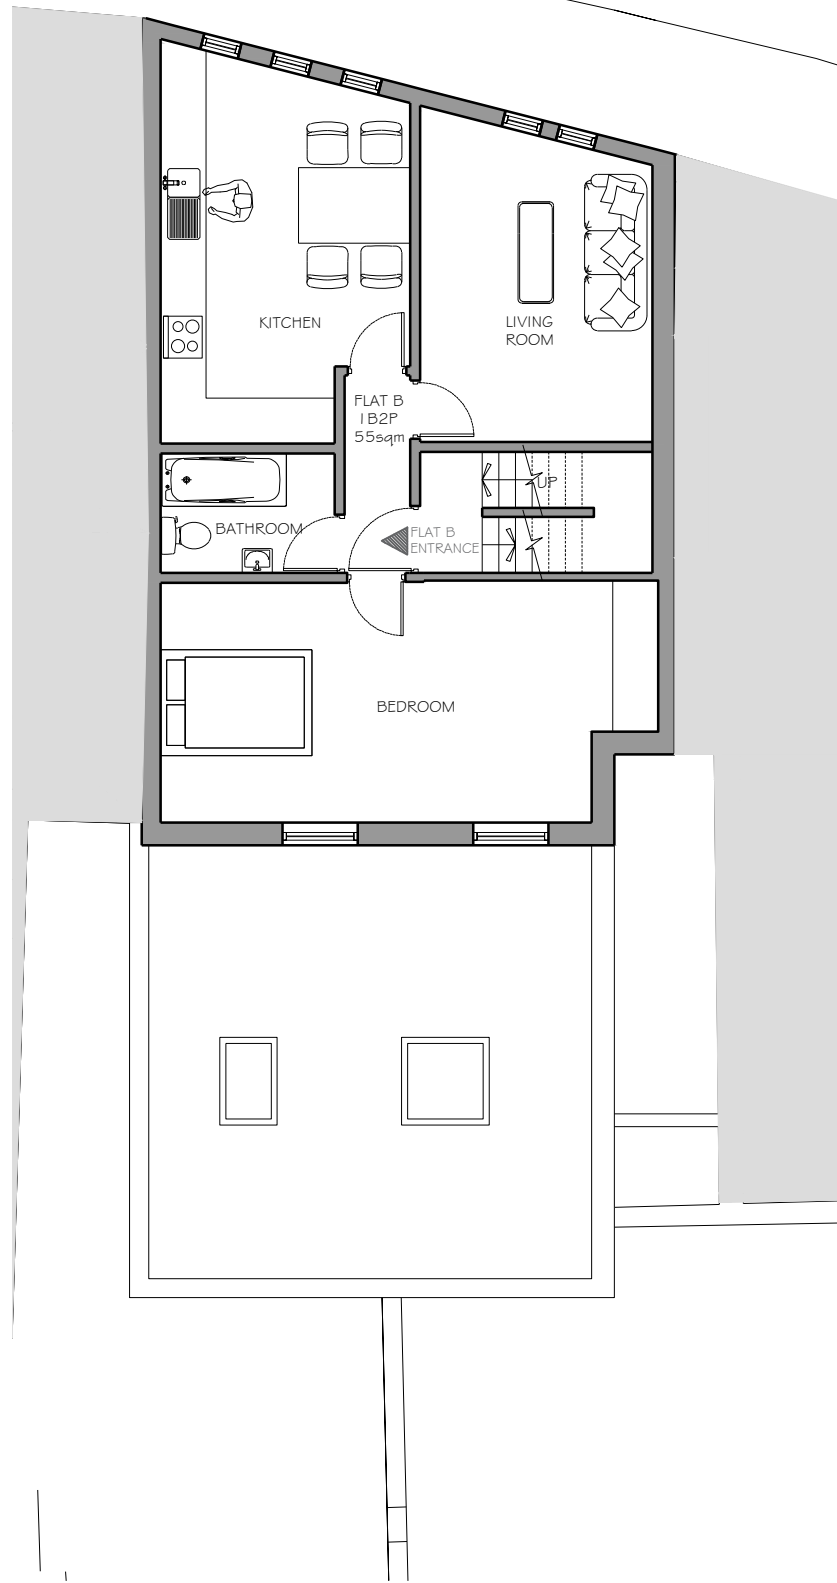

GENERAL NOTES:

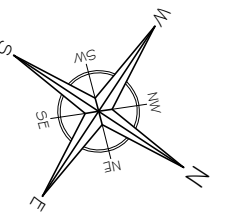

A	-	29/08
No	Revision / Issue	Date

Site :  
62-64 Churchway  
London  
NW1 1LT

Project / Drawing Title :  
Roof Extension to provide an  
additional flat and external  
changes  
Proposed Floor Plans 2

Client :  
Patel  
62-64 Churchway  
London  
NW1 1LT

Do not scale from this drawing. The information may be  
suitable for discussion purposes and for obtaining  
Planning Approval Only. This drawing is NOT for  
construction purposes and should not be relied upon  
for any other works. This drawing is copyright and may  
not be copied or altered in any way except by way of  
written permission from the designers.  
Copyright 2020 - 2023

Project Ref No : ABP-G2CWE-01	Sheet No : P-9
Date : 18 Sept 2023	Drawn By : DS
Scale : 1:100 @ A-3	

66 Churchway

62+64 Churchway

60 Churchway

GENERAL NOTES:

-	-	-
No	Revision / Issue	Date

Site :

62-64 Churchway  
London  
NW1 1LT

Project / Drawing Title :  
Roof Extension to provide an  
additional flat and external  
changes

Proposed Front Elevation

Client :

Patel  
62-64 Churchway  
London  
NW1 1LT

Do not scale from this drawing. The information may be  
suitable for discussion purposes and for obtaining  
Planning Approval Only. This drawing is NOT for  
construction purposes and should not be relied upon  
for any other works. This drawing is copyright and may  
not be copied or altered in any way except by way of  
written permission from the designers.

Copyright 2020 - 2023

Project Ref No : ABP-G2CWE-01	Sheet No : P-10
Date : 18 Sept 2023	Drawn By : DS
Scale : 1:100 @ A-3	

FRONT ELEVATION

1:100 @ A3



+19.31

GENERAL NOTES:

-	-	-
No	Revision / Issue	Date


Site :  
62-64 Churchway  
London  
NW1 1LT

Project / Drawing Title :  
Roof Extension to provide an  
additional flat and external  
changes  
  
Proposed Rear Elevation


Client :  
Patel  
62-64 Churchway  
London  
NW1 1LT

Do not scale from this drawing. The information may be  
suitable for discussion purposes and for obtaining  
Planning Approval Only. This drawing is NOT for  
construction purposes and should not be relied upon  
for any other works. This drawing is copyright and may  
not be copied or altered in any way except by way of  
written permission from the designers.  
  
Copyright 2020 - 2023

Project Ref No : ABP-G2CWE-01	Sheet No : P-111
Date : 18 Sept 2023	Drawn By : DS
Scale : 1:100 @ A-3	

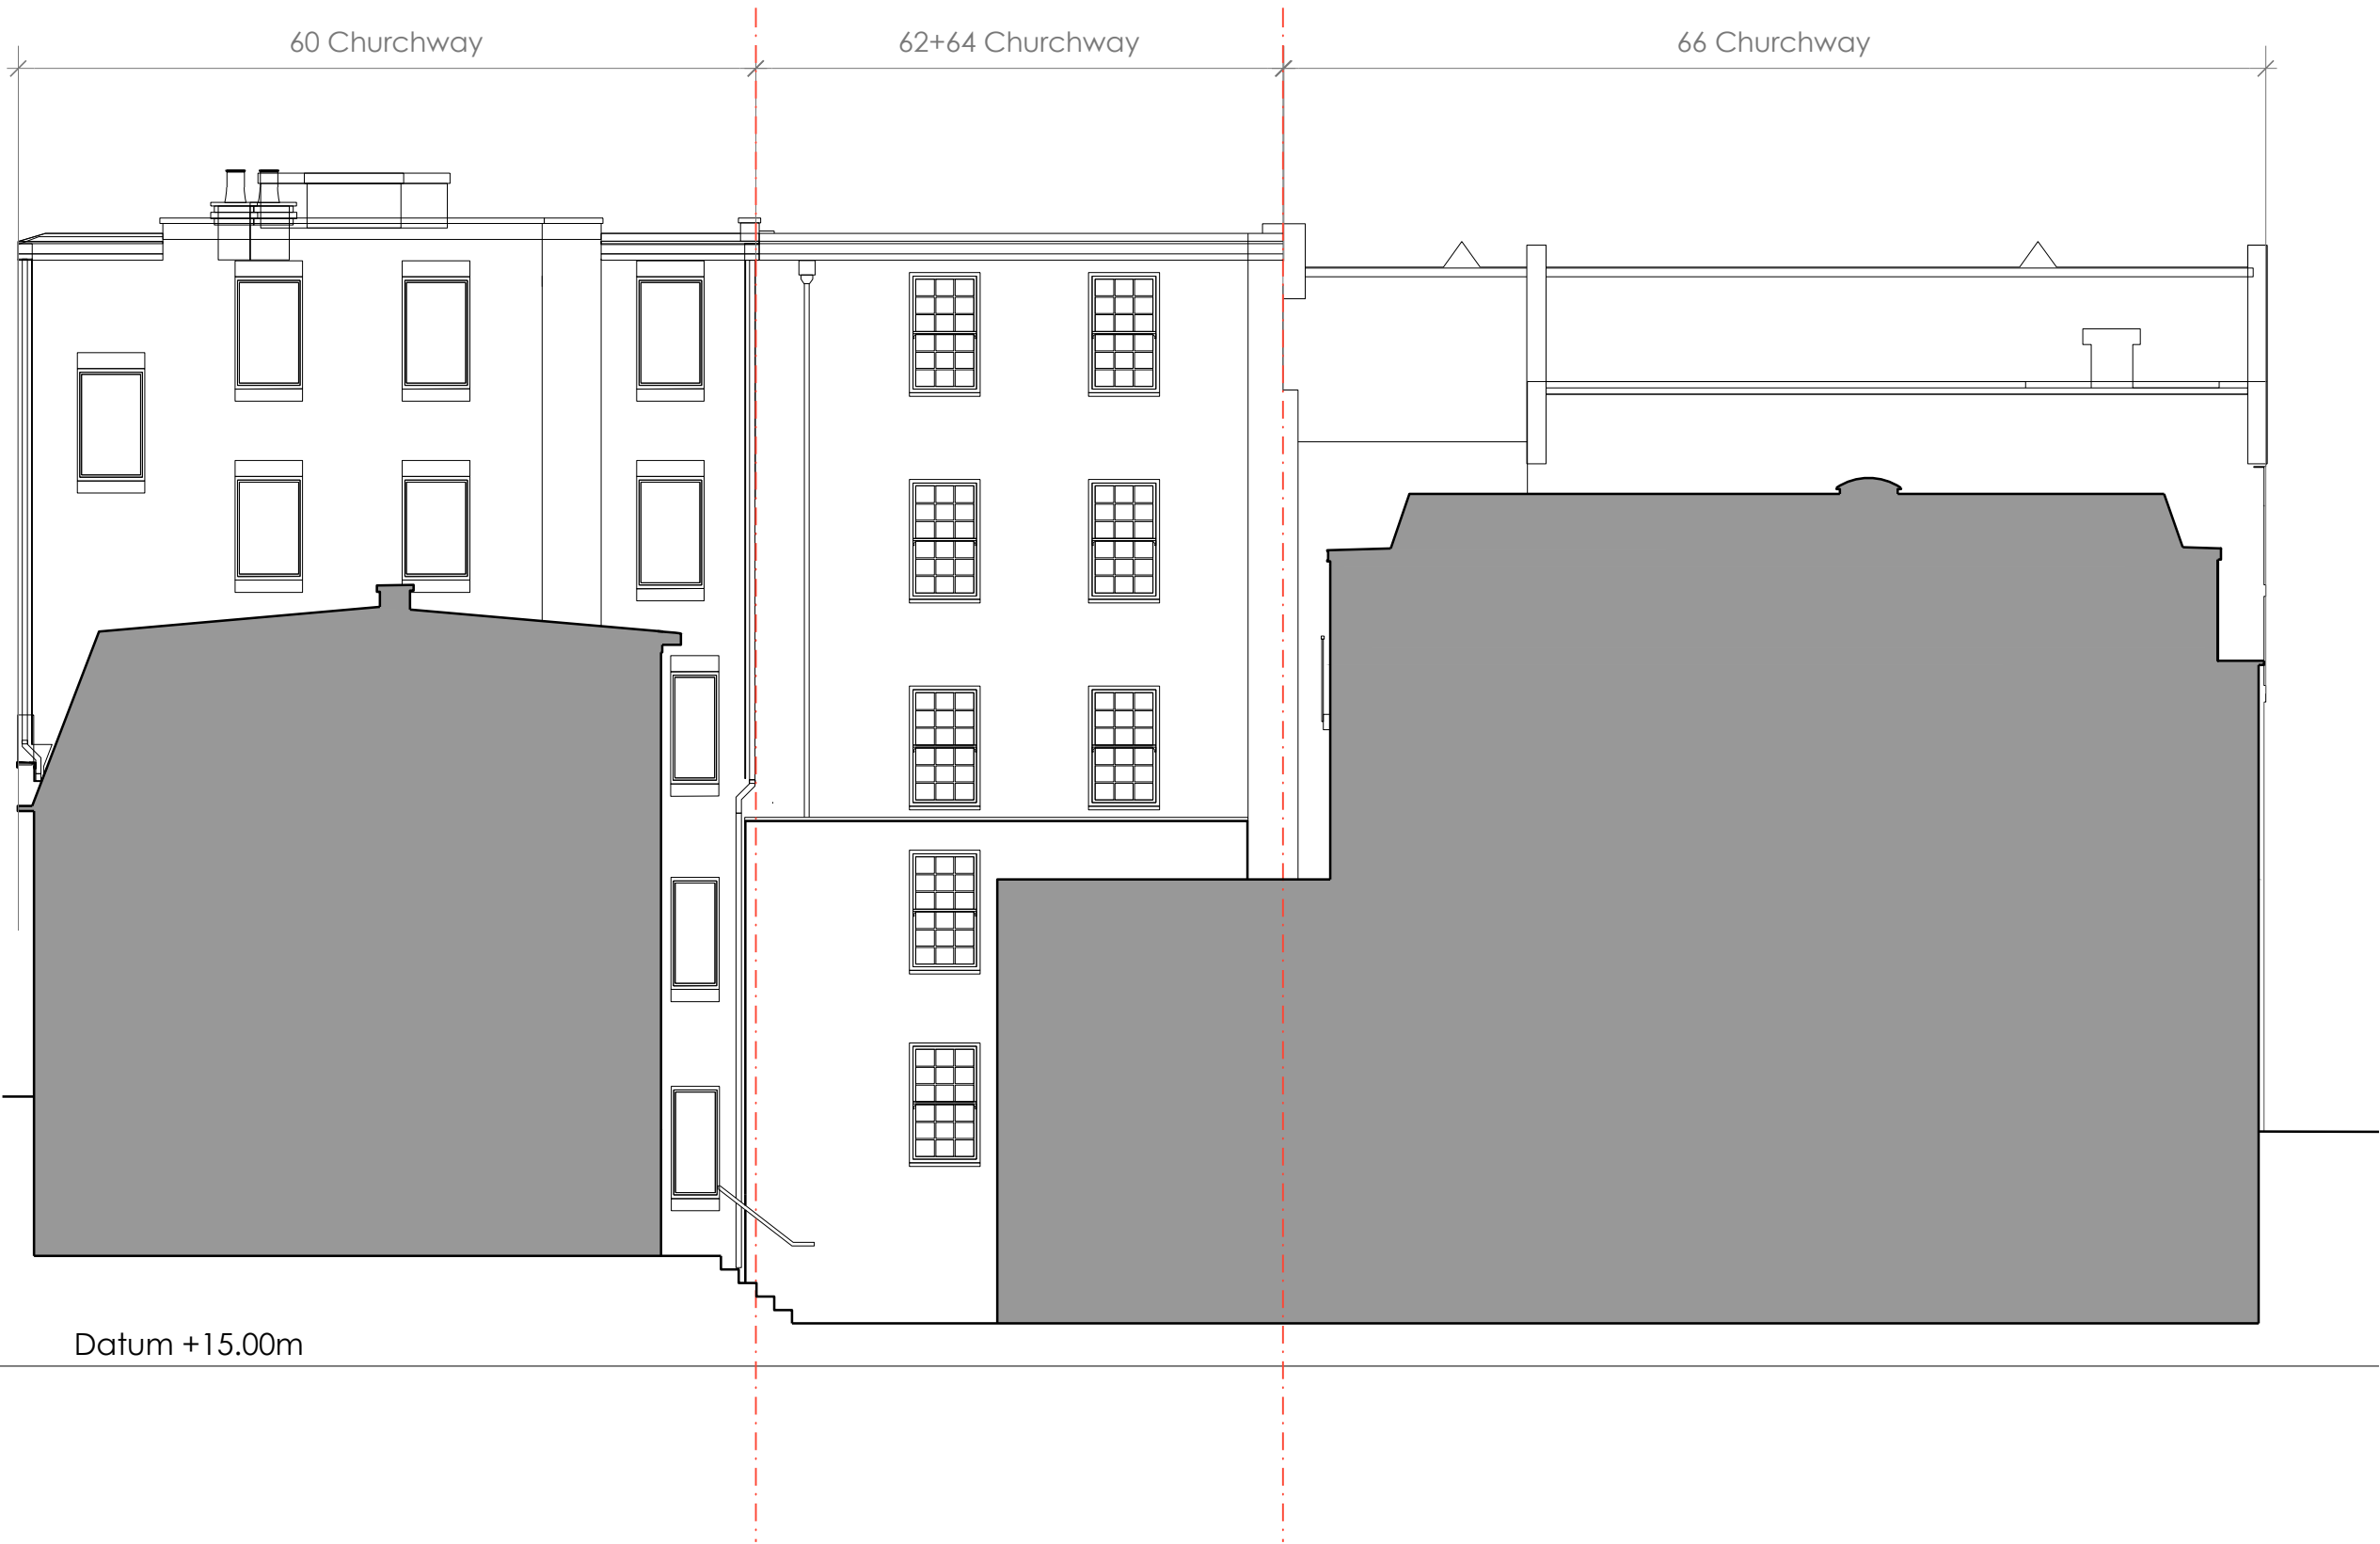

REAR ELEVATION  
1:100 @ A3

 

GENERAL NOTES:

-	-	-
No	Revision / Issue	Date


Site :  
62-64 Churchway  
London  
NW1 1LT

Project / Drawing Title :  
Roof Extension to provide an  
additional flat and external  
changes  
  
Proposed Long Section

Client :  
Patel  
62-64 Churchway  
London  
NW1 1LT

Do not scale from this drawing. The information may be suitable for discussion purposes and for obtaining Planning Approval Only. This drawing is NOT for construction purposes and should not be relied upon for any other works. This drawing is copyright and may not be copied or altered in any way except by way of written permission from the designers.  
  
Copyright 2020 - 2023

Project Ref No : ABP-G2CWE-01	Sheet No : P-12
Date : 18 Sept 2023	Drawn By : DS
Scale : 1 : 100 @ A-3	

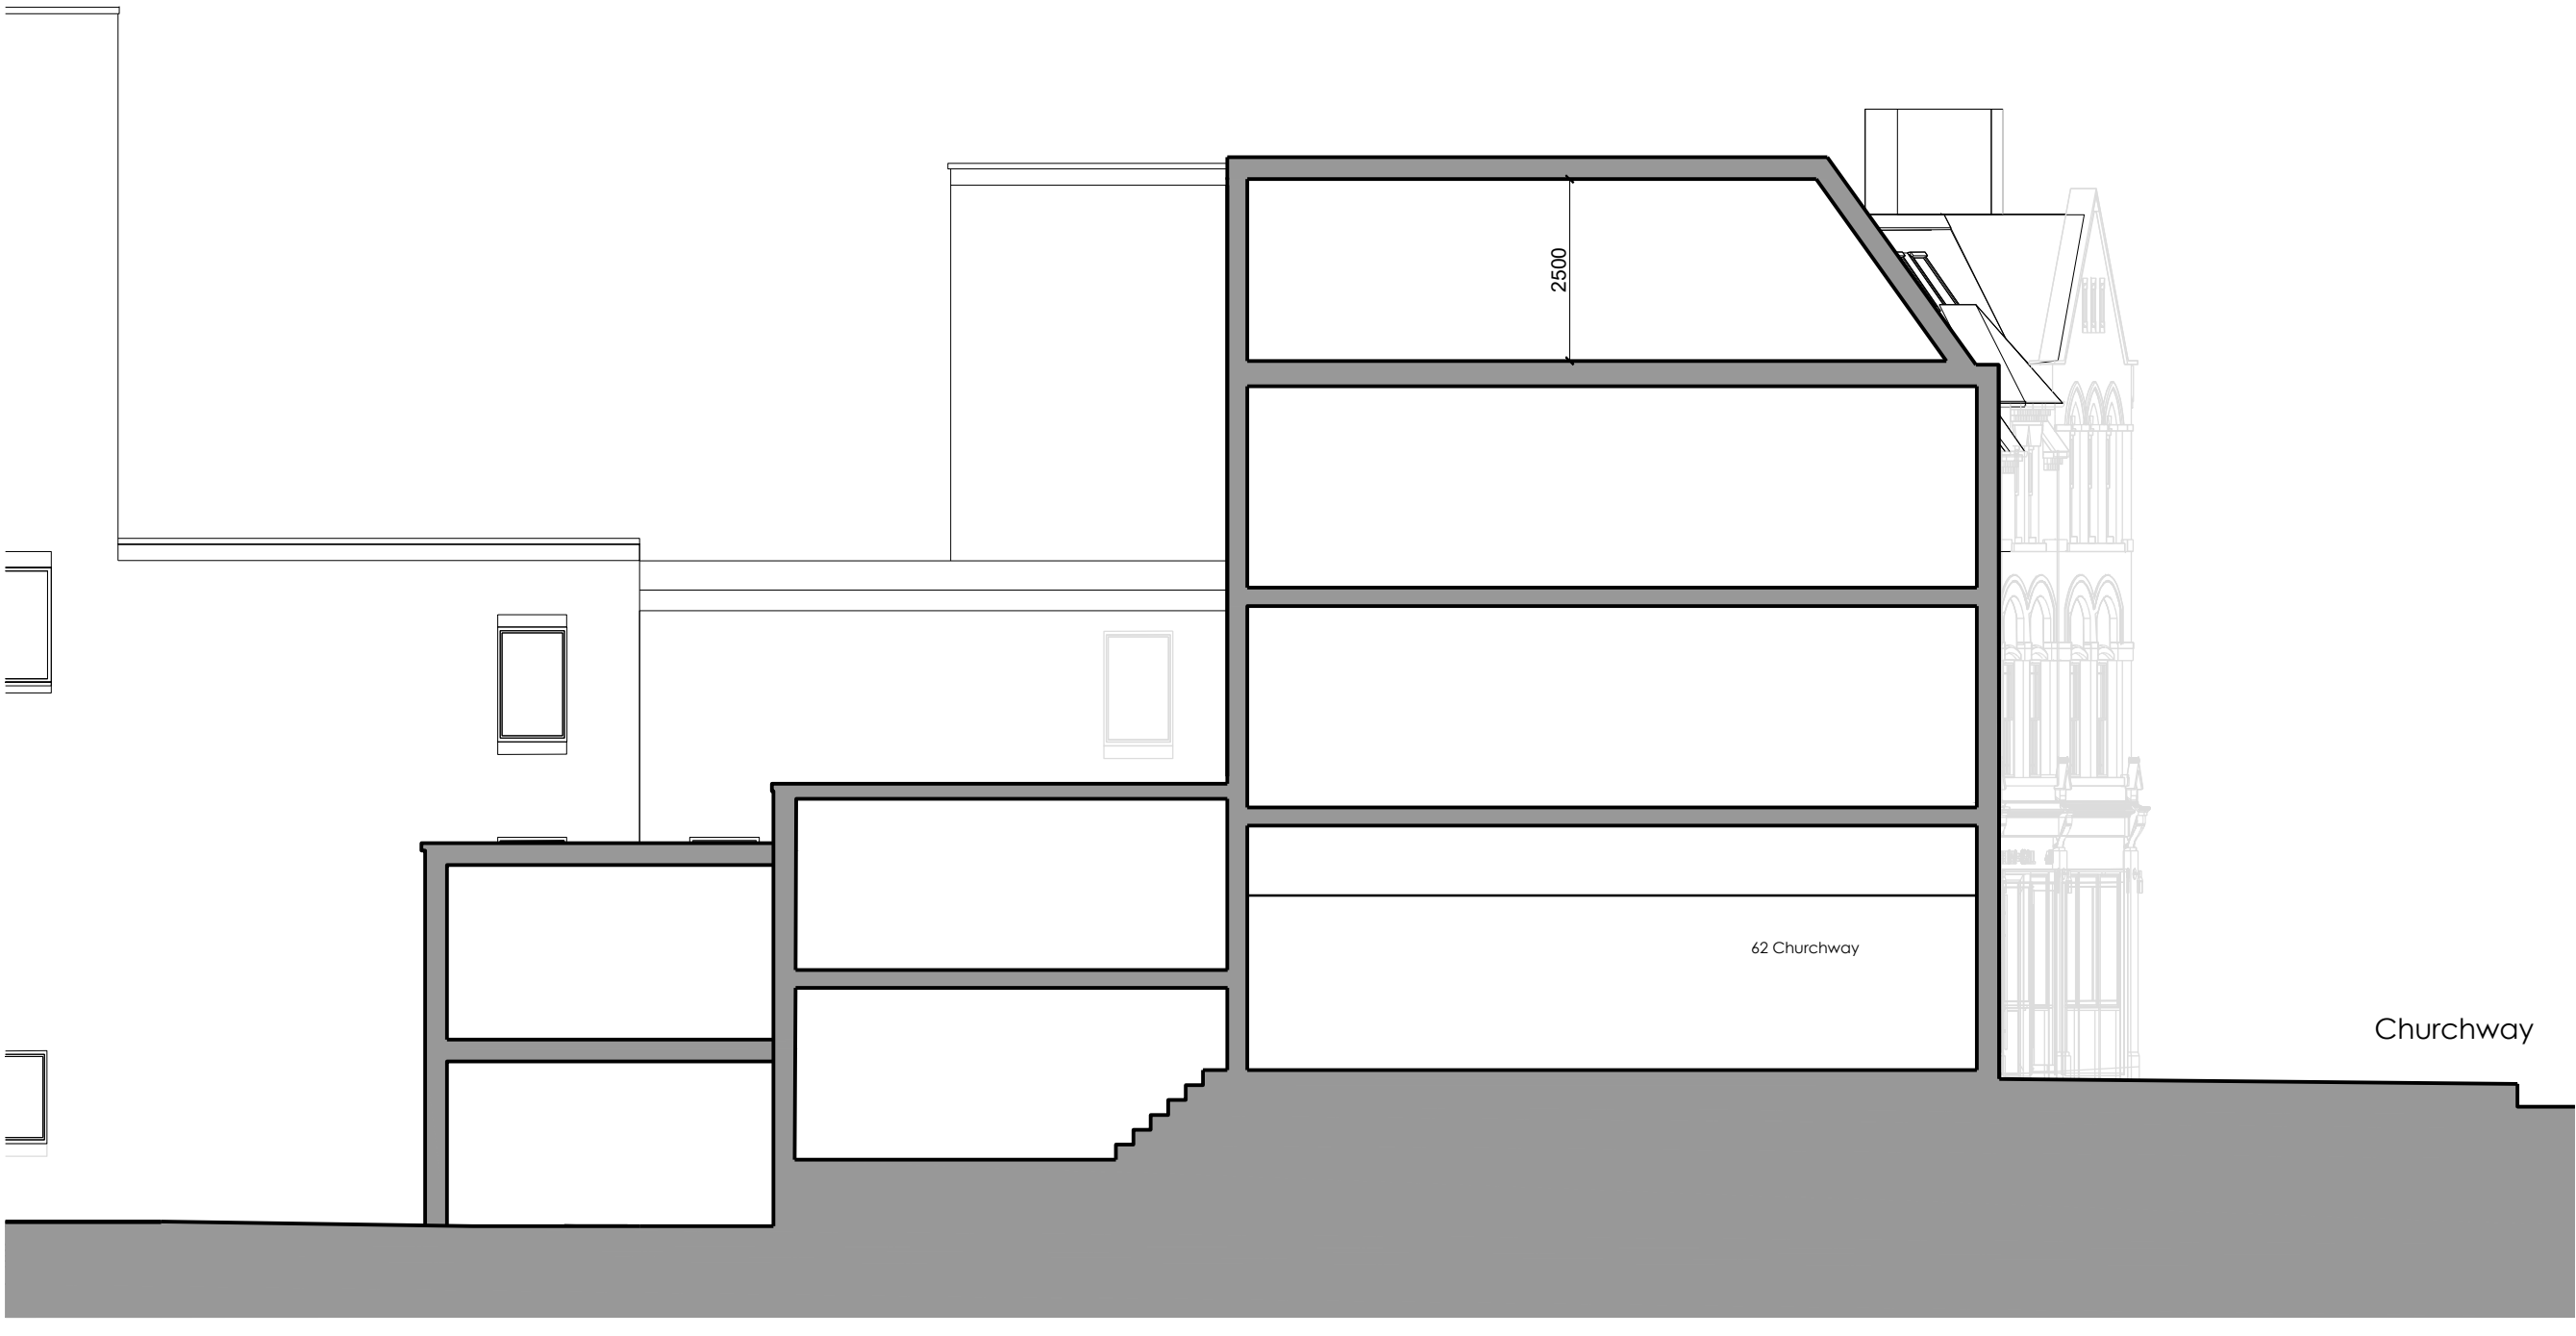

LONG SECTION  
1 : 100 @ A3

