


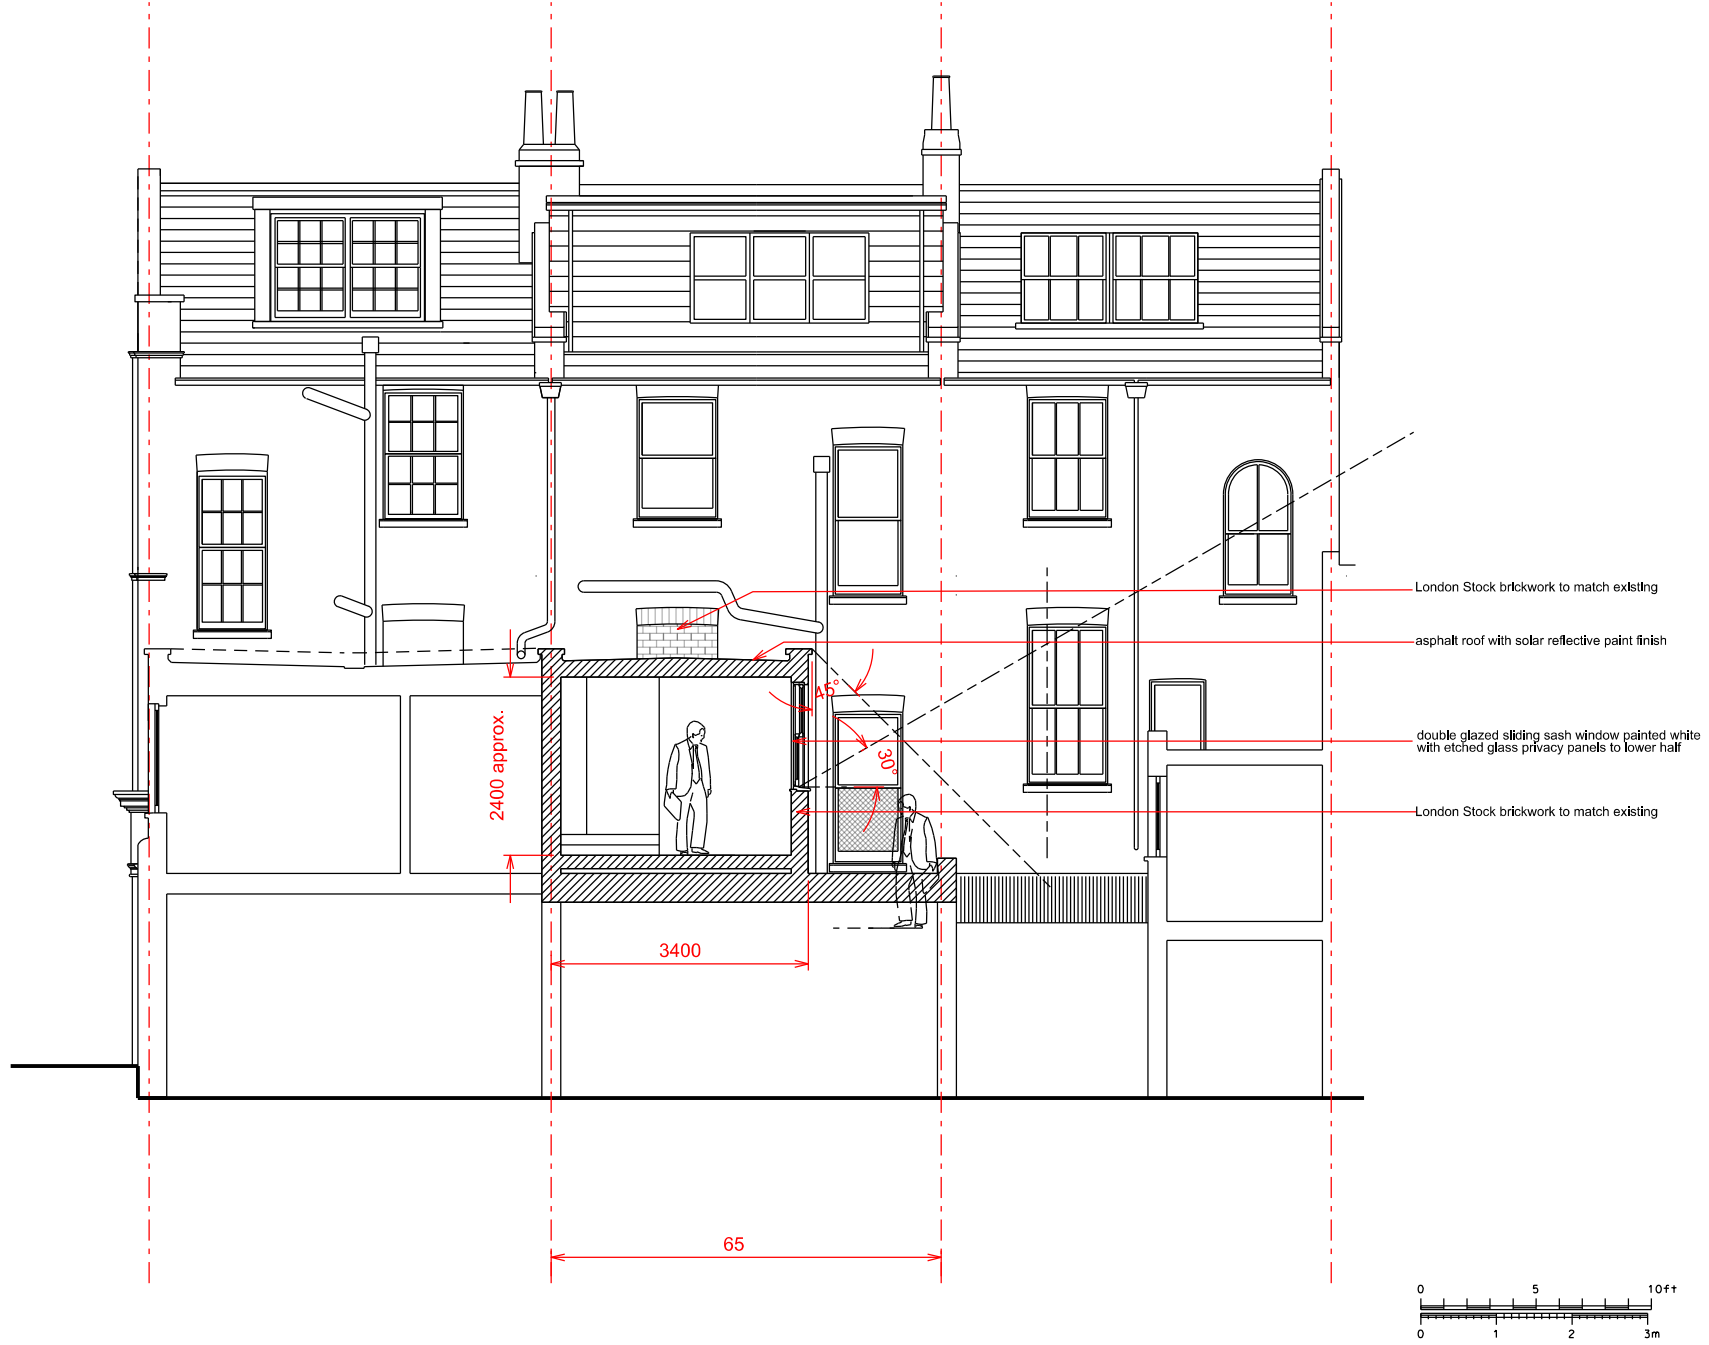

KP ARCHITECTS LIMITED

25 Crossfield Road, London NW3 4NT
tel. 07931 700 438

kasia@kparchitects.co.uk

Do not scale from this drawing.
Resolve discrepancies prior to
construction. If in doubt ASK
This drawing is COPYRIGHT



Revisions:

A	B	C	D	E	F
1					

Drawing Status:

Preliminary for Approval	
Design Approved by Client	
Planning Drawing	
Tender Drawing	
Construction Drawing	

Project: 65 REGENT'S PARK ROAD, LONDON NW1 8XD

Title: PROPOSED REAR ELEVATION

Scale: 1:100 @A4 / 1:50 @A2

Date: 22/09/2023

Drawing Number: 314/L/05

A4

N

