



SECTION A-A

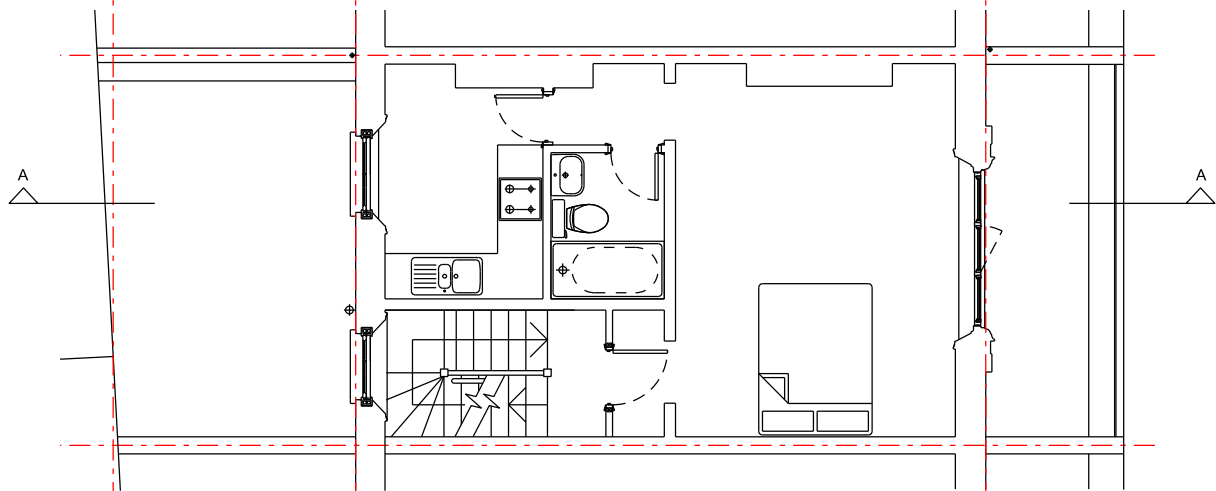

FIRST FLOOR PLAN

Gross Internal Area = 32 m q.

 

# **KP ARCHITECTS LIMITED**

25 Crossfield Road, London NW3 4NT  
tel. 07931 700 438 kasia@kparchitects.co.uk



Do not scale from this drawing.  
Resolve discrepancies prior to  
construction. If in doubt ASK  
This drawing is COPYRIGHT

## Revisions:

A	01/02/2023	0000000000
B		
C		
D		
E		
F		

## Drawing Status:

Preliminary for Approval	
Design Approved by Client	
Planning Drawing	
Tender Drawing	
Construction Drawing	

Project: 65 REGENT'S PARK ROAD, LONDON NW1 8XD

Title: EXISTING FIRST FLOOR PLAN & SECTION AA

Scale: 1:100 @A4 / 1:50 @A2

Date: 20/09/2023

Drawing Number: 314/L/01

A4

N