
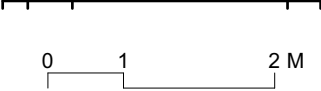


ALL INCOMING SERVICES COORDINATED WITH SPECIALIST DESIGNS AND LAYOUTS	ALL U VALUES TO BE IN ACCORDANCE WITH THE SBEM REPORT, PROVIDED BY THE MAIN CONTRACTOR.	ALL STRUCTURE SHOWN INDICATIVELY. FOUNDATIONS AND STRUCTURAL DESIGN TO S.E. / SUB CONSULTANT DESIGN AND DETAILS.	THIS DRAWING IS COPYRIGHT, AND REMAINS THE PROPERTY OF HTG ARCHITECTS. IT MUST NOT BE REPRODUCED, USED, DISCLOSED OR TRANSMITTED TO THIRD PARTIES IN ANY FORM, IN WHOLE OR IN PART, WITHOUT PRIOR WRITTEN PERMISSION.
REFER TO FIRE BOUNDARIES DRAWINGS FOR INFORMATION ON FIRE BOUNDARY	DRAWINGS TO BE READ IN CONJUNCTION WITH WRITTEN SPECIFICATION		DO NOT SCALE! ALL DIMENSIONS SHOULD BE CHECKED ON SITE BEFORE WORK COMMENCES



Rev	Date	Description	Drawn
-----	------	-------------	-------



York Place Studio  
8 Britannia Street  
Leeds  
LS1 2DZ  
T: (0113) 244 3457  
W: [www.htcarchitects.co.uk](http://www.htcarchitects.co.uk)  
E: [info@htcarchitects.co.uk](mailto:info@htcarchitects.co.uk)

client	KHF Trading Ltd.
project	ACOL Flats 86 W End Ln, London NW6 2LX
drawing title	Second Floor Plan as Existing
date	11/09/2023
status	DRAFT ISSUE
scale	1:50 @SO A3
drawn	ER checked TG
job no.	3287 dwg no. P100 rev.



 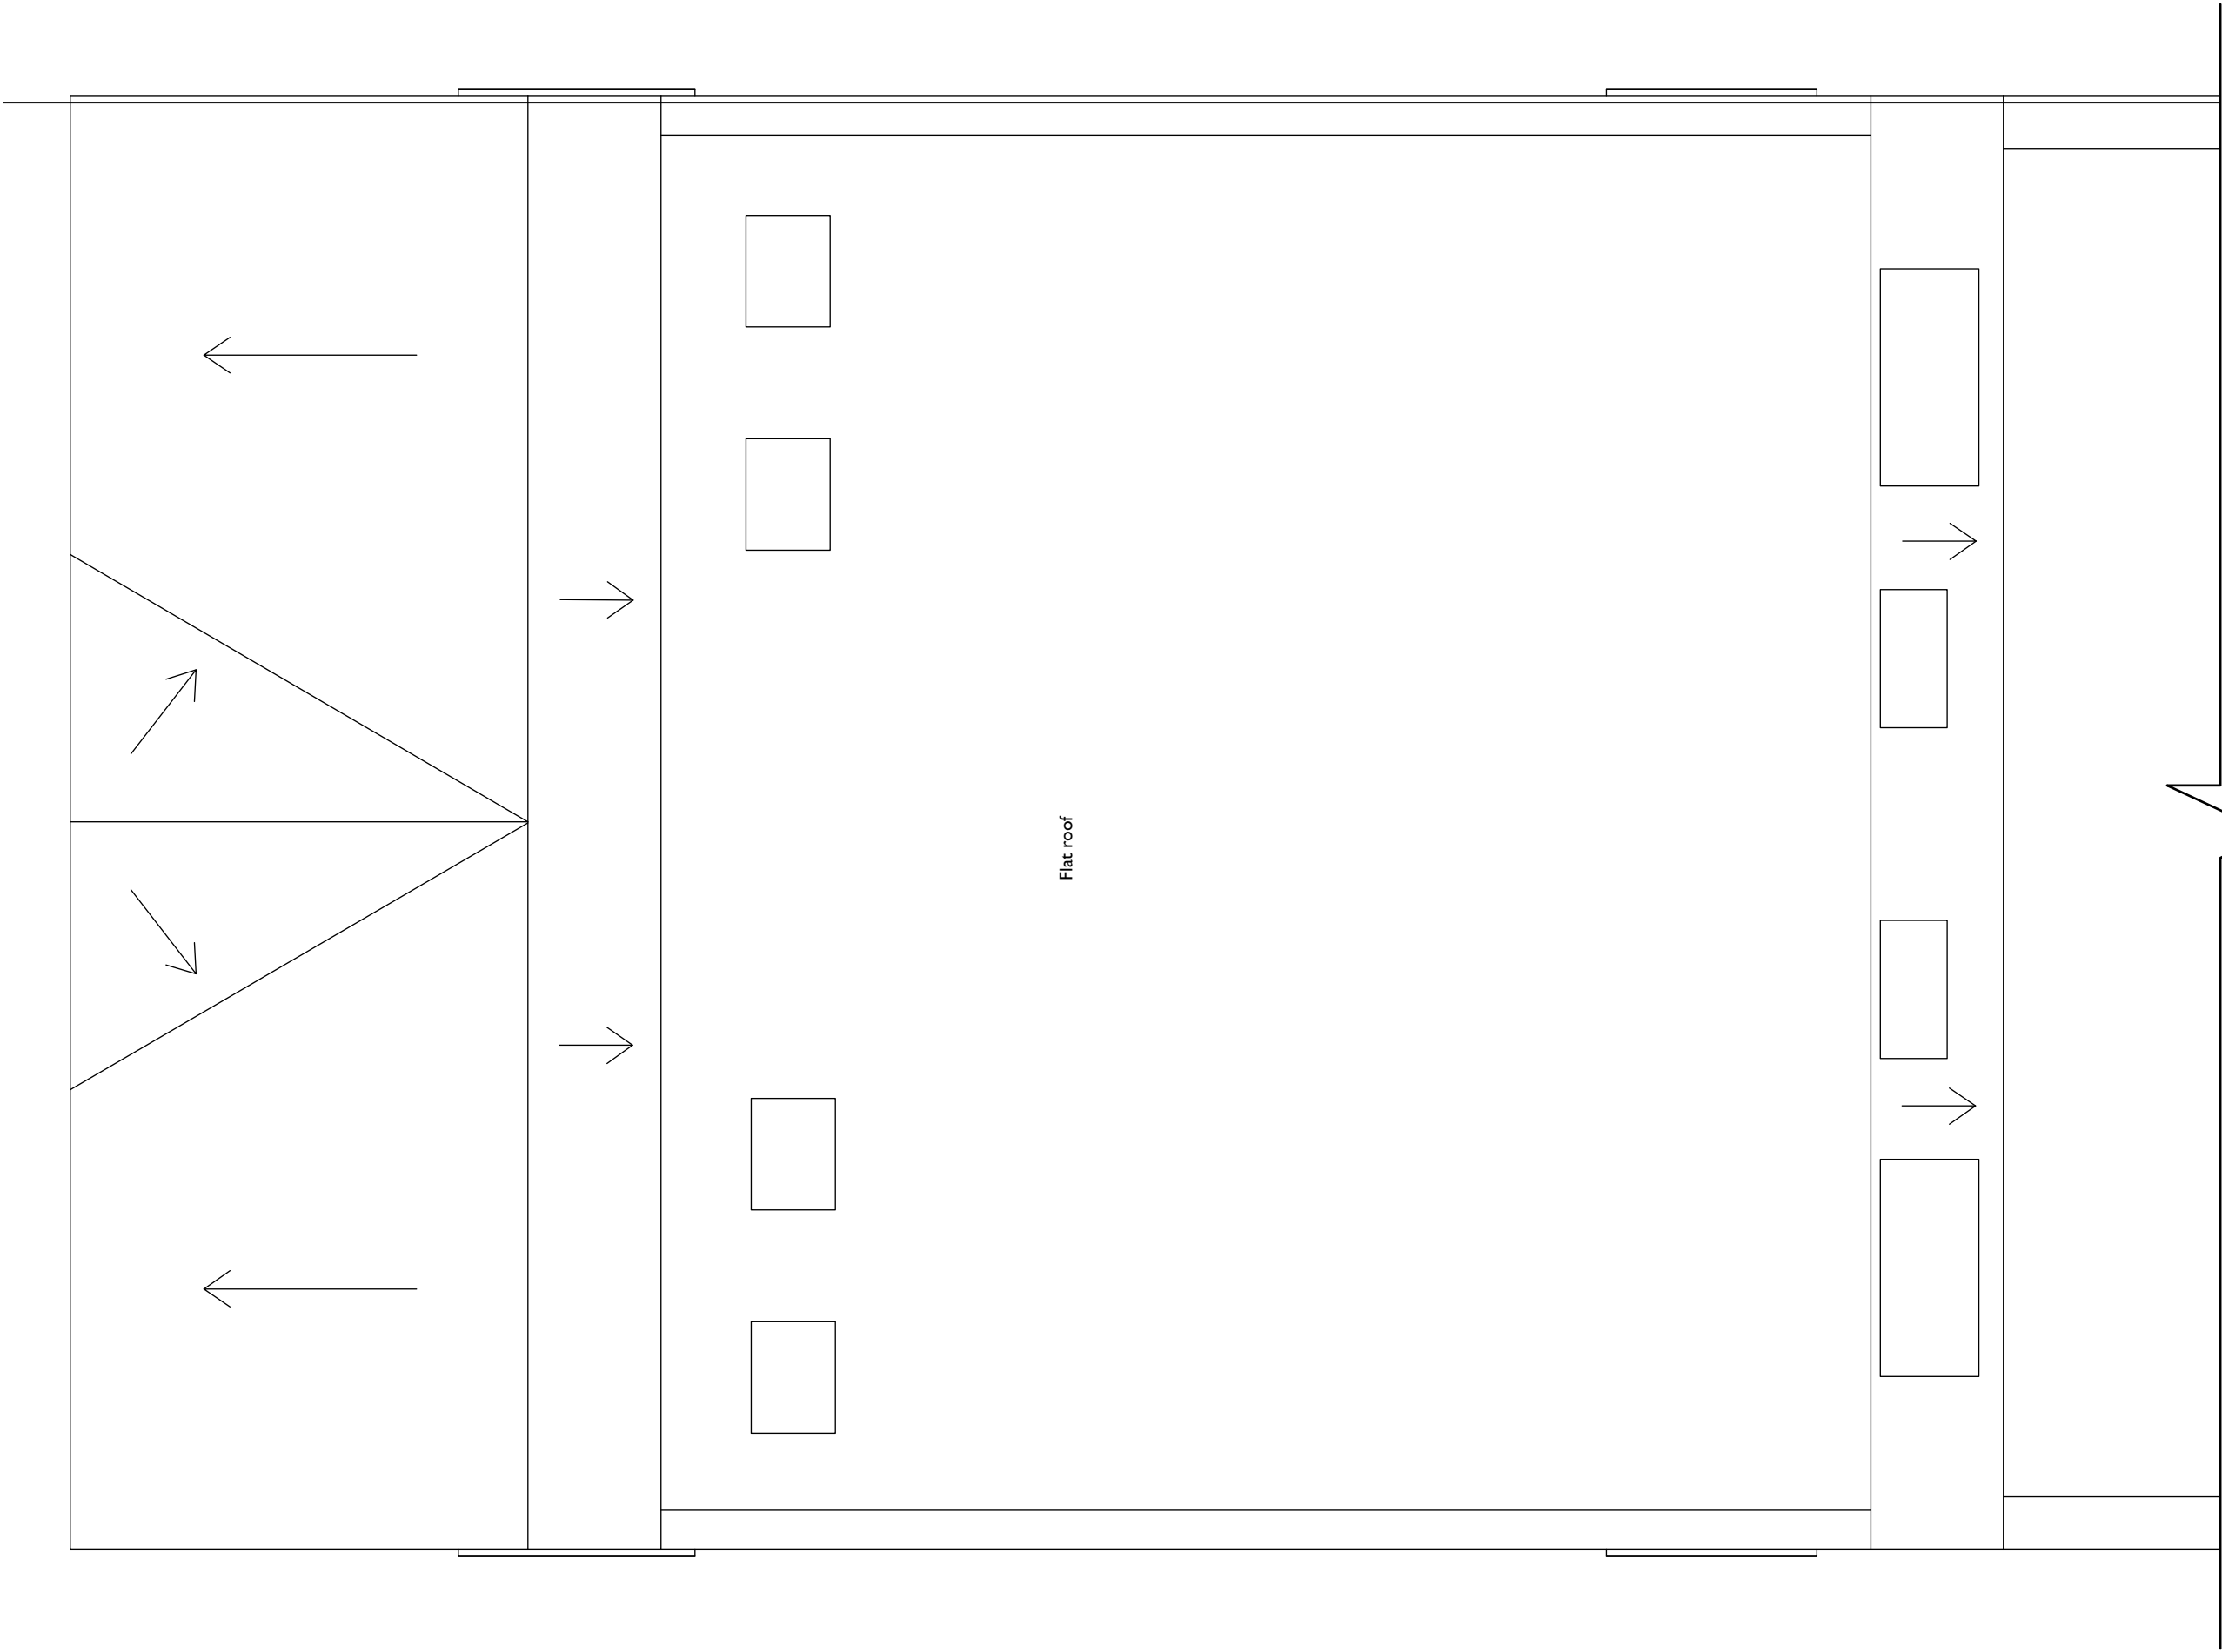

Rev.	Date	Description	Drawn
------	------	-------------	-------

**htcarchitects**

York Place Studio  
8 Britannia Street  
Leeds  
LS1 2DZ  
T: (0113) 244 3457  
W: [www.htcarchitects.co.uk](http://www.htcarchitects.co.uk)  
E: [info@htcarchitects.co.uk](mailto:info@htcarchitects.co.uk)


client  
**KHF Trading Ltd.**

project  
**ACOL Flats**  
**86 W End Ln, London NW6 2LX**

drawing title  
**Roof Plan as Existing**

date **11/09/2023**  
status **DRAFT ISSUE**  
scale **1:50 @SO A3**  
drawn **ER** checked **TG**  
job no. **3287** dwg no. **P101** rev.



 

Rev.	Date	Description	Drawn
------	------	-------------	-------

**htgarchitects**

York Place Studio  
8 Britannia Street  
Leeds  
LS1 2DZ  
T:(0113) 244 3457

W: [www.htgarchitects.co.uk](http://www.htgarchitects.co.uk)  
E: [info@htgarchitects.co.uk](mailto:info@htgarchitects.co.uk)

client  
**KHF Trading Ltd.**



project  
**ACOL Flats**  
86 W End Ln, London NW6 2LX

drawing title  
**Front Elevation as Existing**

date	11/09/2023
status	DRAFT ISSUE
scale	1:50 @SO A3
drawn	ER checked TG
job no.	3287 dwg no. P200 rev.



ALL INCOMING SERVICES COORDINATED WITH SPECIALIST DESIGNS AND LAYOUTS	ALL U VALUES TO BE IN ACCORDANCE WITH THE SBEM REPORT, PROVIDED BY THE MAIN CONTRACTOR.	ALL STRUCTURE SHOWN INDICATIVLEY. FOUNDATIONS AND STRUCTURAL DESIGN TO S.E / SUB CONSULTANT DESIGN AND DETAILS.	THIS DRAWING IS COPYRIGHT, AND REMAINS THE PROPERTY OF HTC ARCHITECTS. IT MUST NOT BE REPRODUCED, USED, DISCLOSED OR TRANSMITTED TO THIRD PARTIES IN ANY FORM, IN WHOLE OR IN PART, WITHOUT PRIOR WRITTEN PERMISSION.
REFER TO FIRE BOUNDARIES DRAWINGS FOR INFORMATION ON FIRE BOUNDARY	DRAWINGS TO BE READ IN CONJUNCTION WITH WRITTEN SPECIFICATION		DO NOT SCALE! ALL DIMENSIONS SHOULD BE CHECKED ON SITE BEFORE WORK COMMENCES

 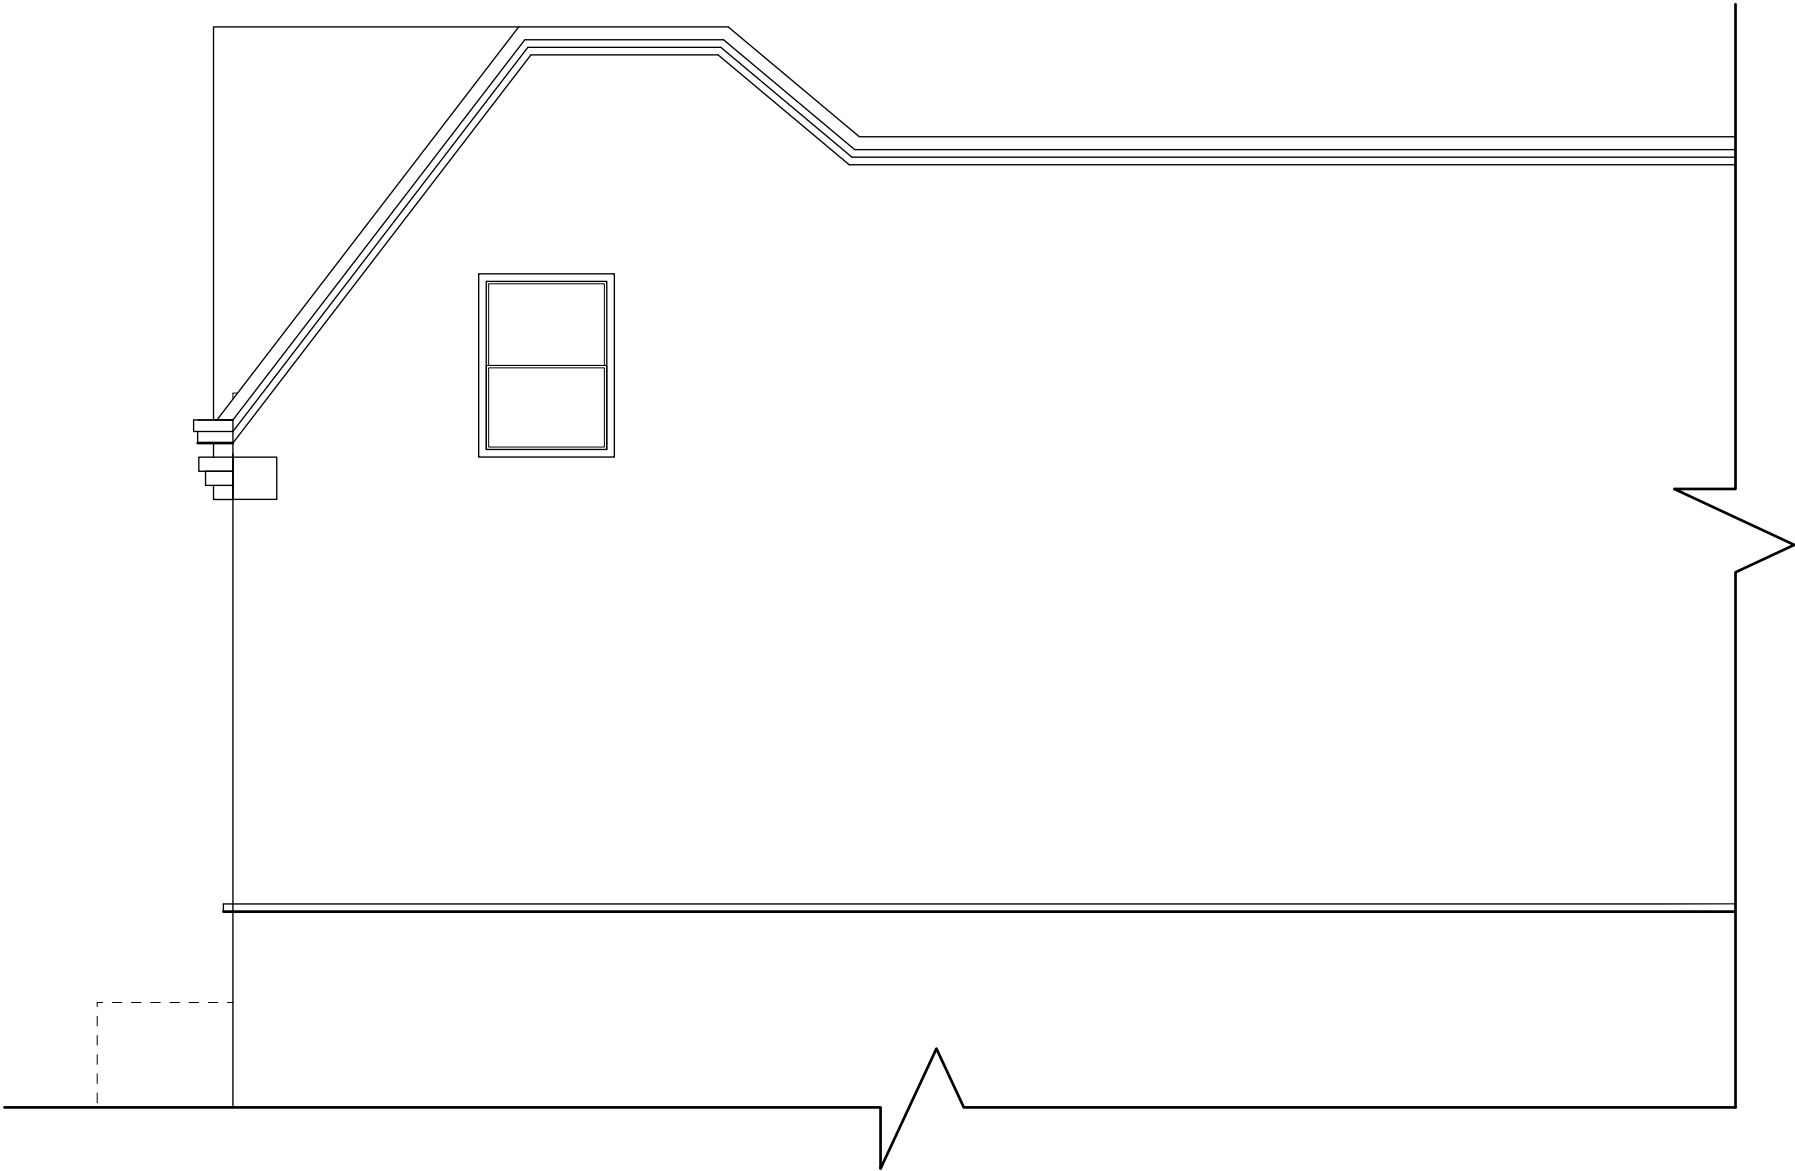

Rev.	Date	Description	Drawn
------	------	-------------	-------

**htc**architects

York Place Studio  
8 Britannia Street  
Leeds  
LS1 2DZ  
T:(0113) 244 3457  
W: [www.htcarchitects.co.uk](http://www.htcarchitects.co.uk)  
E: [info@htcarchitects.co.uk](mailto:info@htcarchitects.co.uk)

client  
KHF Trading Ltd.



project  
ACOL Flats  
86 W End Ln, London NW6 2LX

drawing title  
Side Elevation as Existing

date 11/09/2023  
status DRAFT ISSUE  
scale 1:50 @SO A3  
drawn ER checked TG  
job no. 3287 dwg no. P201 rev.



ALL INCOMING SERVICES COORDINATED WITH SPECIALIST DESIGNS AND LAYOUTS	ALL U VALUES TO BE IN ACCORDANCE WITH THE SBEM REPORT, PROVIDED BY THE MAIN CONTRACTOR.	ALL STRUCTURE SHOWN INDICATIVELY. FOUNDATIONS AND STRUCTURAL DESIGN TO S.E / SUB CONSULTANT DESIGN AND DETAILS.	THIS DRAWING IS COPYRIGHT, AND REMAINS THE PROPERTY OF HTC ARCHITECTS. IT MUST NOT BE REPRODUCED, USED, DISCLOSED OR TRANSMITTED TO THIRD PARTIES IN ANY FORM, IN WHOLE OR IN PART, WITHOUT PRIOR WRITTEN PERMISSION.
REFER TO FIRE BOUNDARIES DRAWINGS FOR INFORMATION ON FIRE BOUNDARY	DRAWINGS TO BE READ IN CONJUNCTION WITH WRITTEN SPECIFICATION		DO NOT SCALE! ALL DIMENSIONS SHOULD BE CHECKED ON SITE BEFORE WORK COMMENCES

 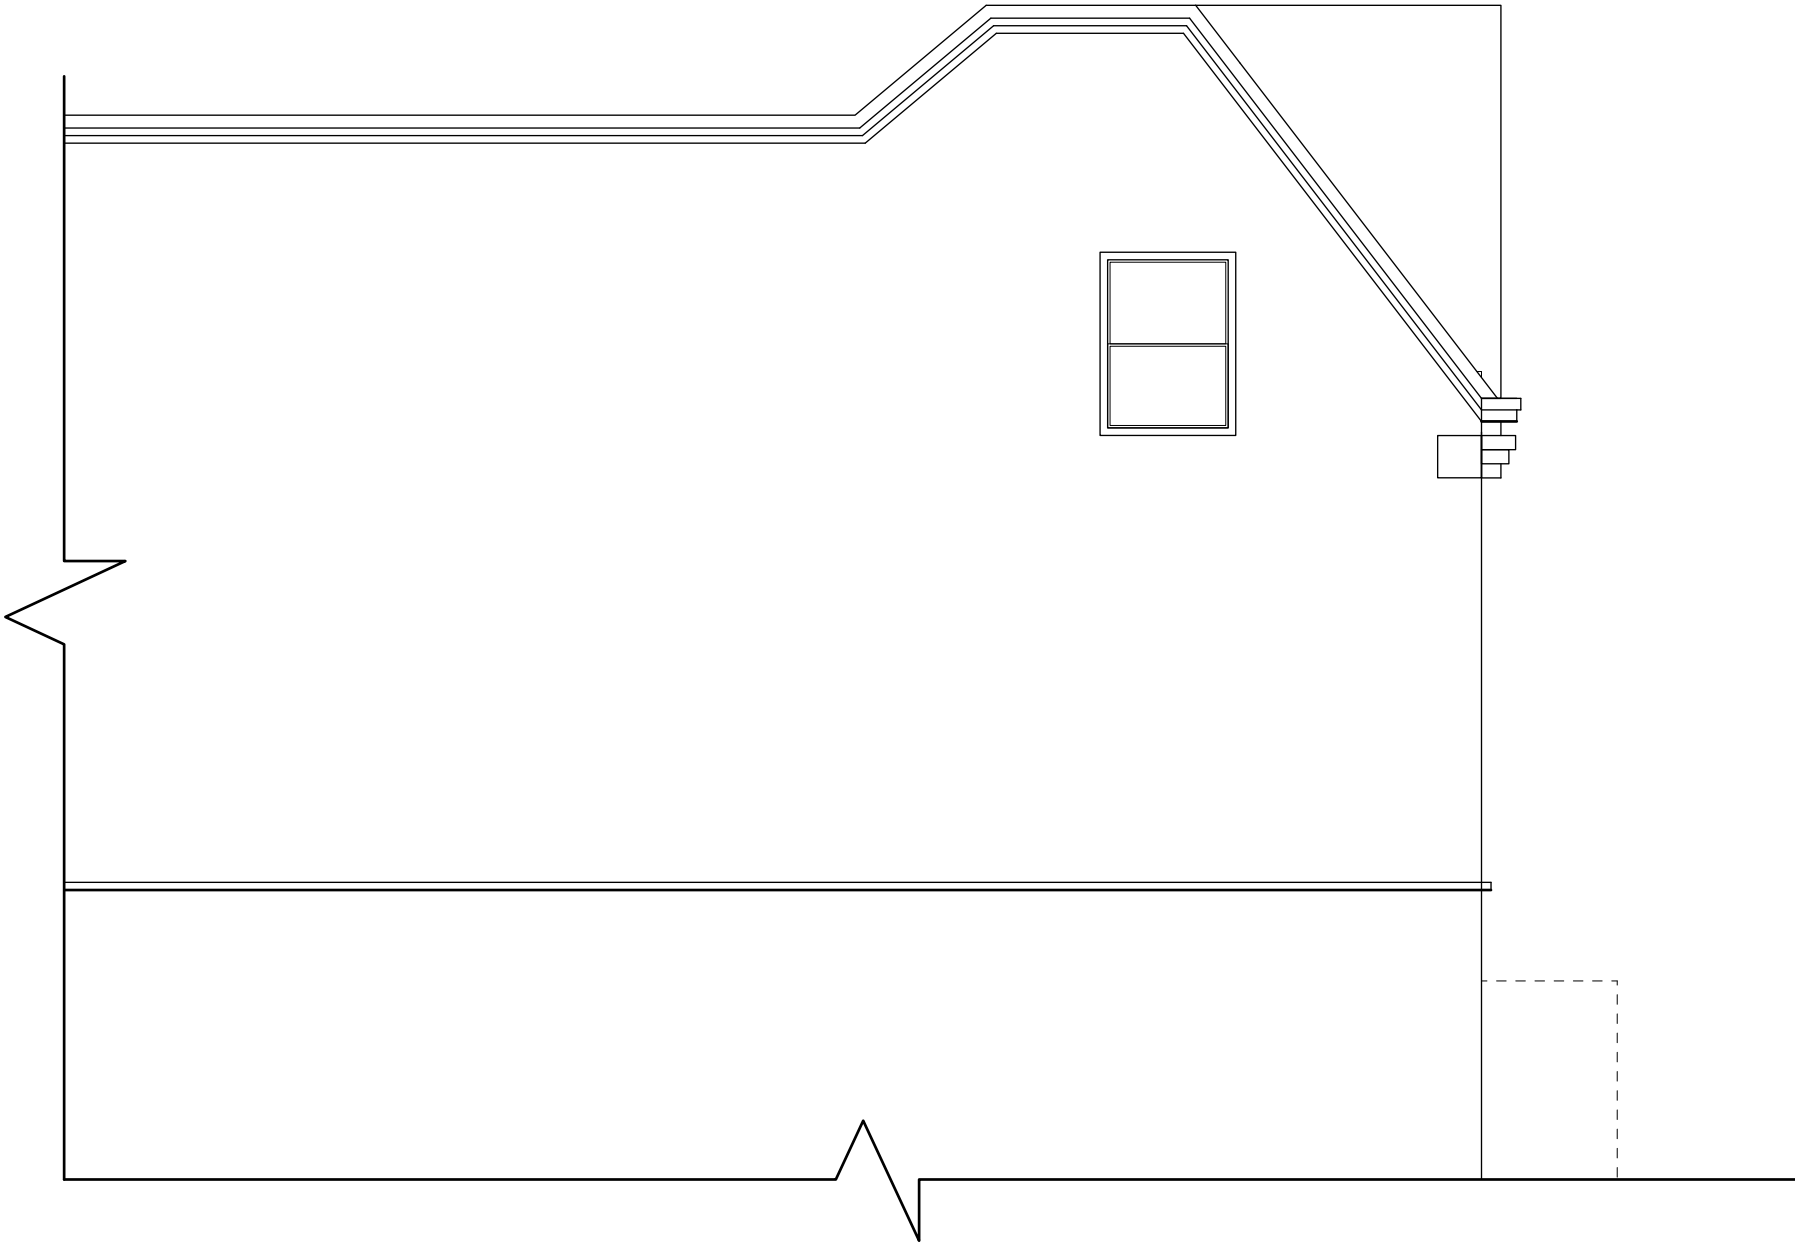

Rev.	Date	Description	Drawn
------	------	-------------	-------

**htcarchitects**

York Place Studio  
8 Britannia Street  
Leeds  
LS1 2DZ  
T:(0113) 244 3457  
W: [www.htcarchitects.co.uk](http://www.htcarchitects.co.uk)  
E: [info@htcarchitects.co.uk](mailto:info@htcarchitects.co.uk)

client  
KHF Trading Ltd.



project  
ACOL Flats  
86 W End Ln, London NW6 2LX

drawing title  
Side Elevation as Existing

date	11/09/2023
status	DRAFT ISSUE
scale	1:50 @SO A3
drawn	ER checked TG
job no.	3287 dwg no. P202 rev.



ALL INCOMING SERVICES COORDINATED WITH SPECIALIST DESIGNS AND LAYOUTS	ALL U VALUES TO BE IN ACCORDANCE WITH THE SBEM REPORT, PROVIDED BY THE MAIN CONTRACTOR.	ALL STRUCTURE SHOWN INDICATIVLEY. FOUNDATIONS AND STRUCTURAL DESIGN TO S.E / SUB CONSULTANT DESIGN AND DETAILS.	THIS DRAWING IS COPYRIGHT, AND REMAINS THE PROPERTY OF HTC ARCHITECTS. IT MUST NOT BE REPRODUCED, USED, DISCLOSED OR TRANSMITTED TO THIRD PARTIES IN ANY FORM, IN WHOLE OR IN PART, WITHOUT PRIOR WRITTEN PERMISSION.
REFER TO FIRE BOUNDARIES DRAWINGS FOR INFORMATION ON FIRE BOUNDARY	DRAWINGS TO BE READ IN CONJUNCTION WITH WRITTEN SPECIFICATION		DO NOT SCALE! ALL DIMENSIONS SHOULD BE CHECKED ON SITE BEFORE WORK COMMENCES

 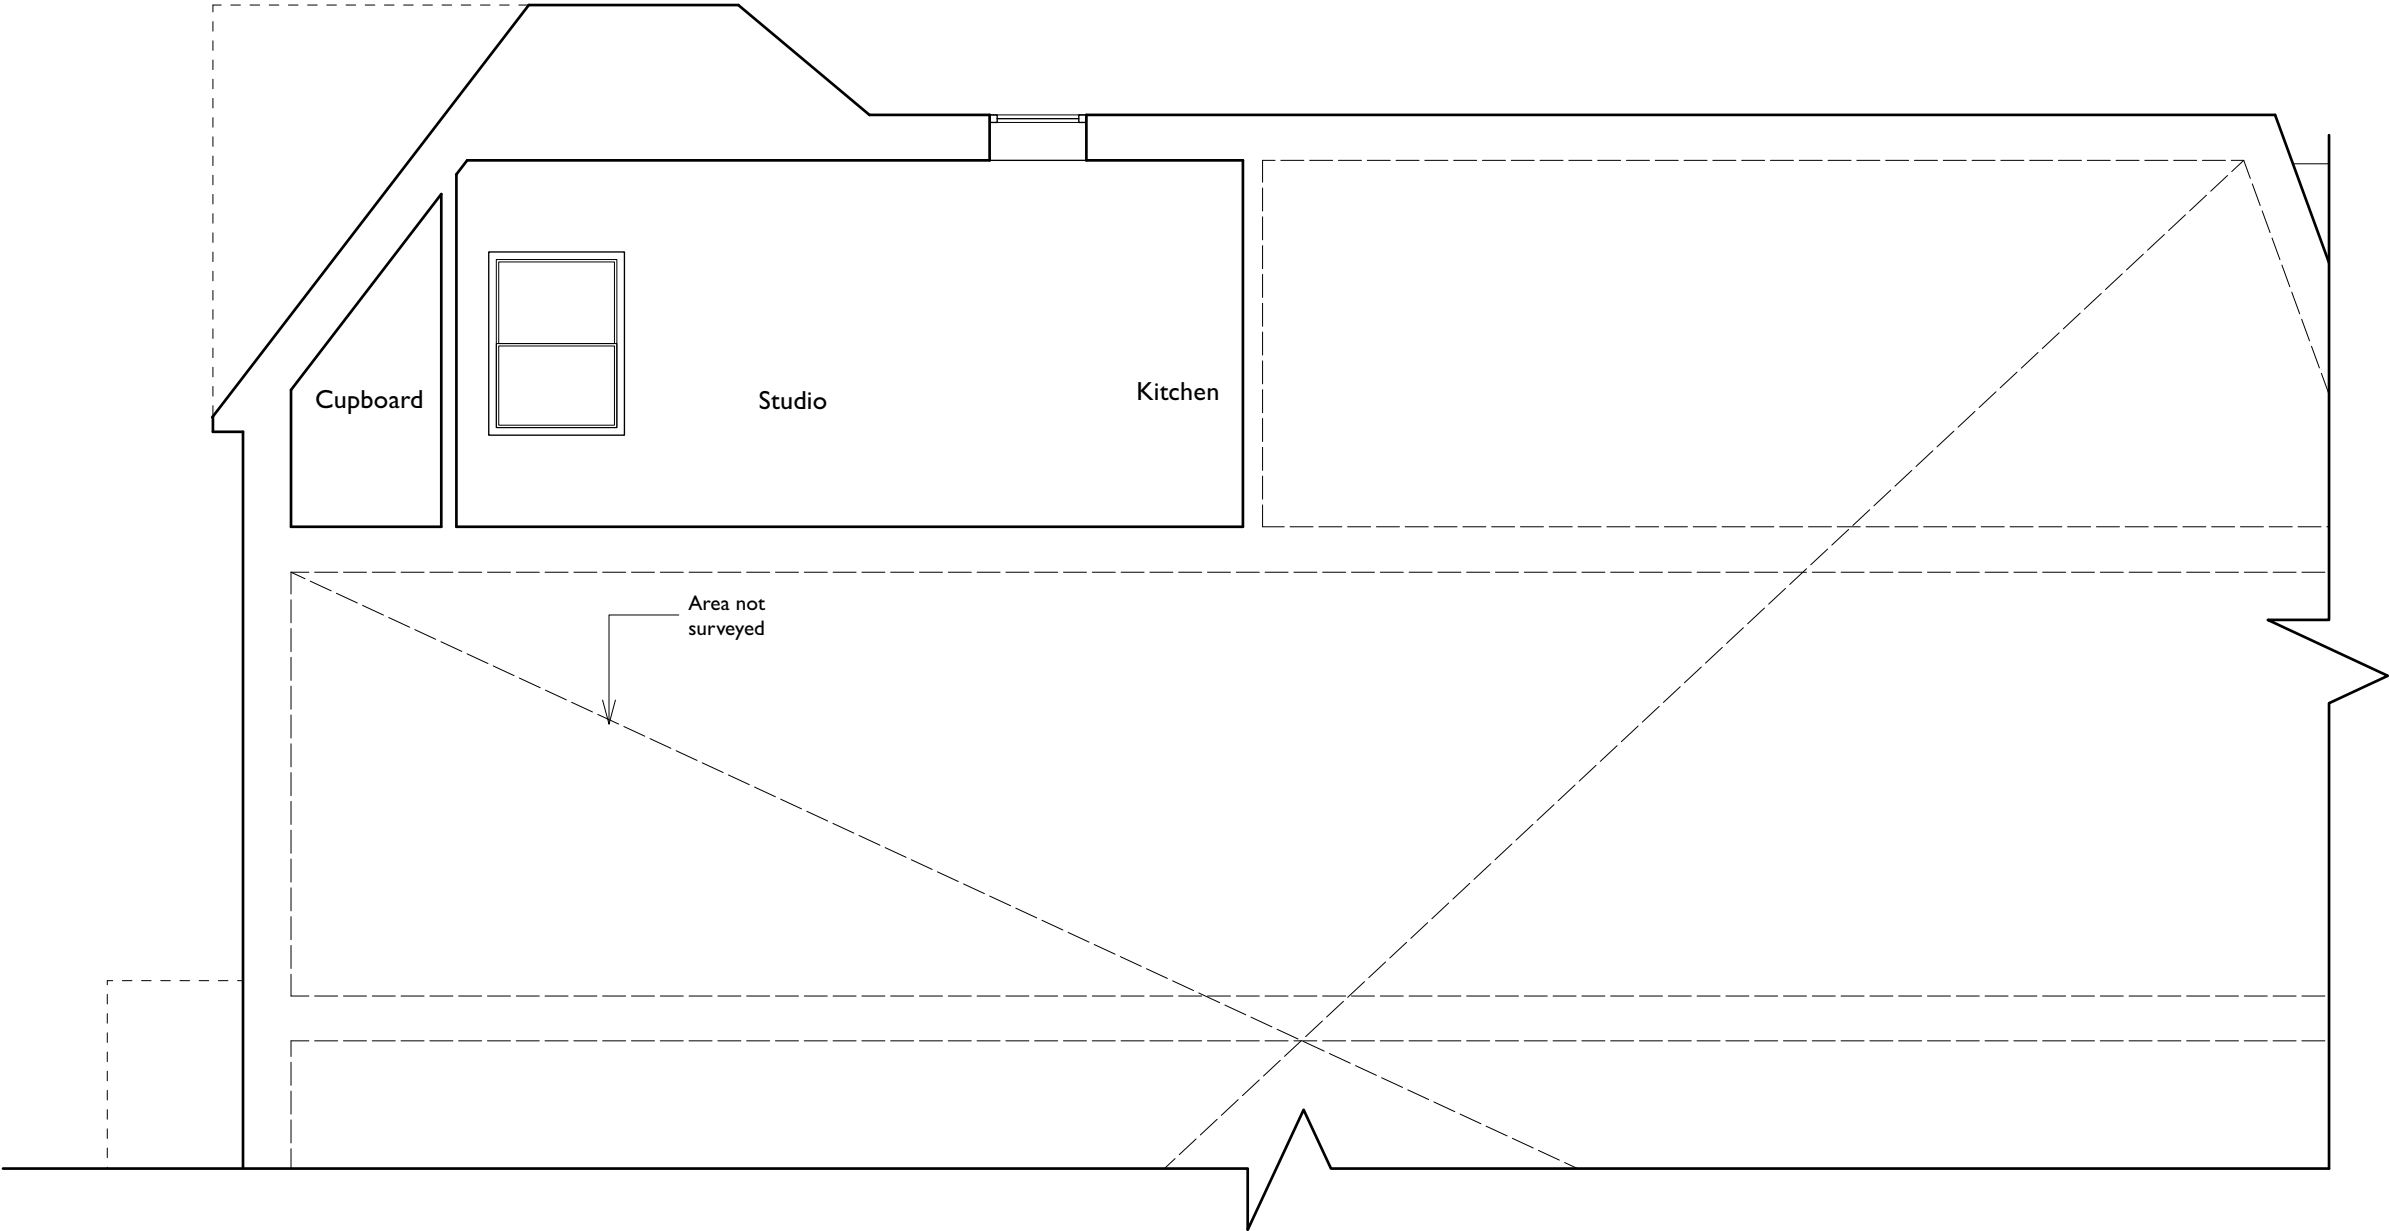

Rev.	Date	Description	Drawn
------	------	-------------	-------

**htcarchitects**

York Place Studio  
8 Britannia Street  
Leeds  
LS1 2DZ  
T:(0113) 244 3457  
W: www.htcarchitects.co.uk  
E: info@htcarchitects.co.uk

client  
**KHF Trading Ltd.**

project  
**ACOL Flats**  
**86 W End Ln, London NW6 2LX**

drawing title  
**Section A-A as Existing**

date **11/09/2023**  
status **DRAFT ISSUE**  
scale **1:50 @SO A3**  
drawn **ER** checked **TG**  
job no. **3287** dwg no. **P300** rev.