


1 Strip Section - South Elevation E - F
1:20

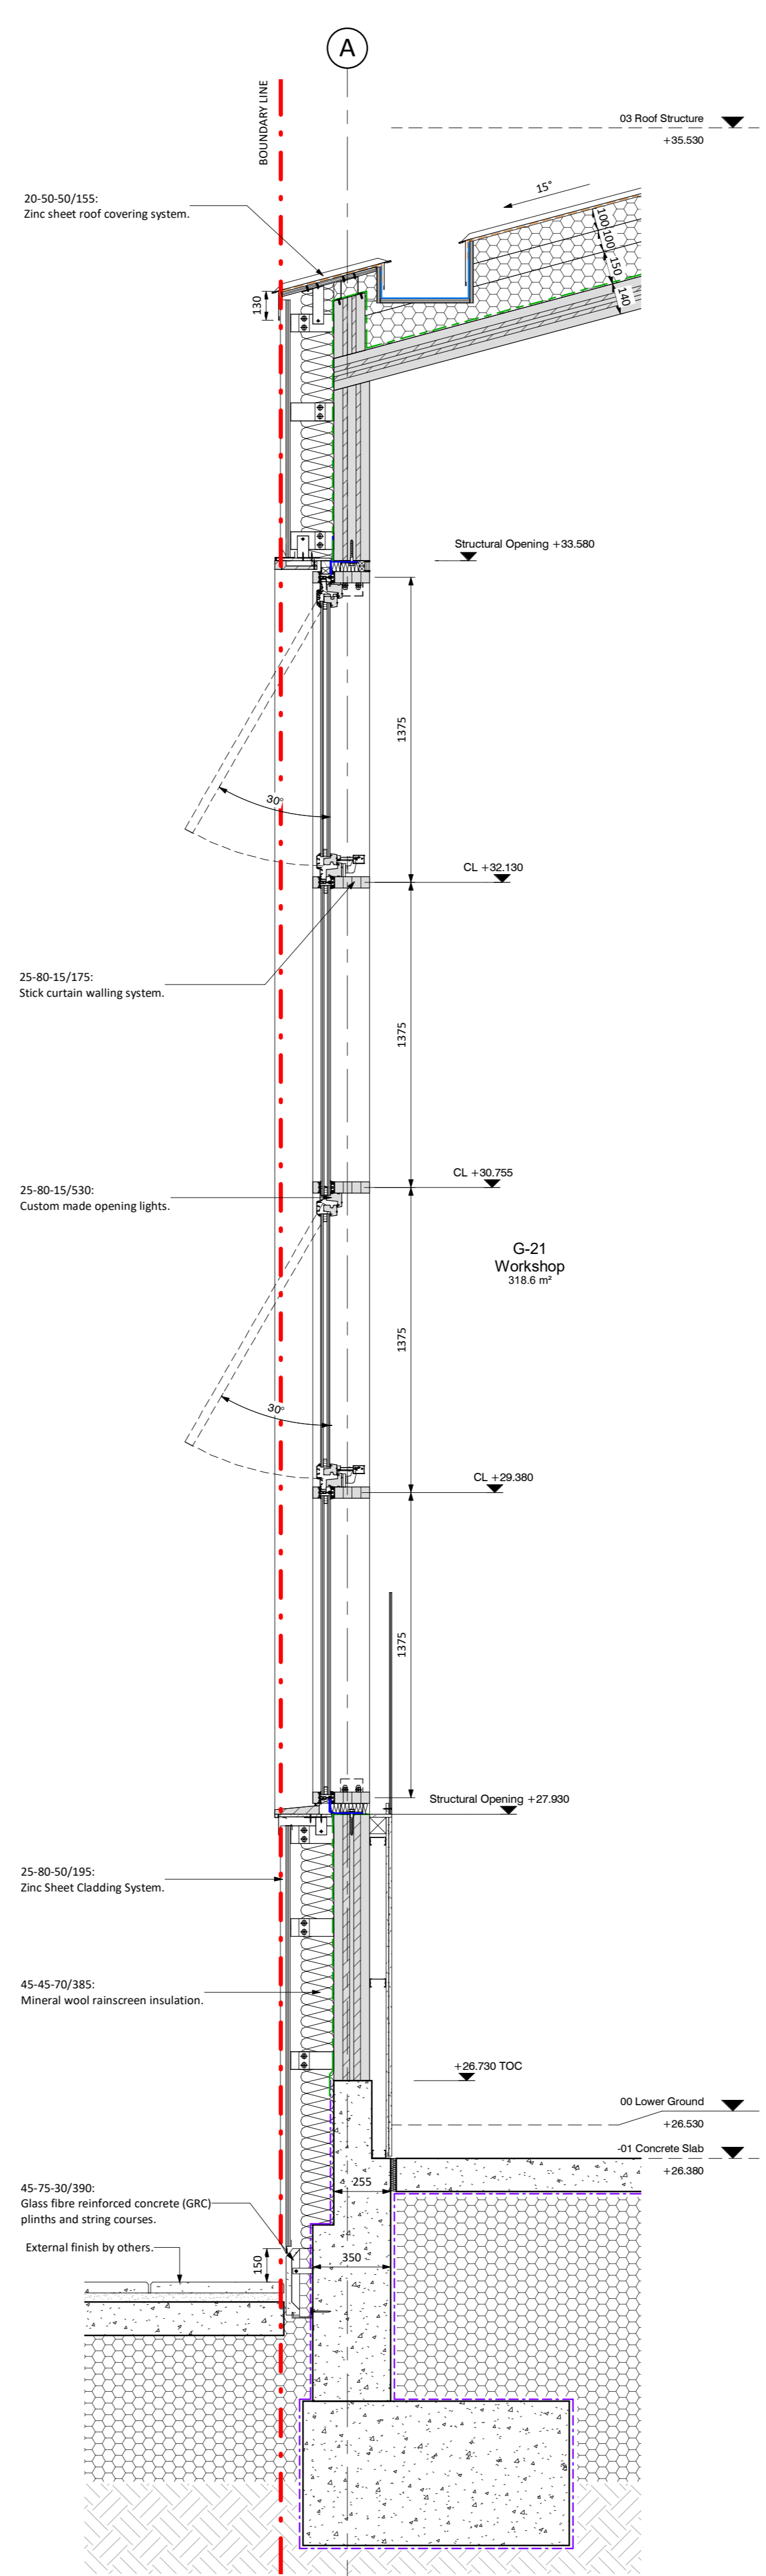

2 Strip Section - West Elevation 01 - 02
1:20

STATUS	REV	DATE	DESCRIPTION
FC	C31	05.02.20	FINAL CONSTRUCTION ISSUE
A	C10	14.06.19	CONSTRUCTION ISSUE: Changes identified where relevant
S4	P69	11.10.18	General updates
S4	P47	16.01.17	STAGE 4 ISSUE: Final Issue
S4	P33	23.11.16	STAGE 4 ISSUE: For information

CLIENT
BAM

REVISOR
NV

CHECKED BY
CC

ORIGINATOR NO
151891

CONSULTANT
STRIDE TREGLOWN
www.stride-treglown.com © Stride Treglown Limited 2017

PROJECT
King's Cross Q2
King's Cross Q2 Site

DRAWING TITLE
Strip Section South And West Elevation 01

SUITABILITY STATUS	SCALE
FC : FINAL CONSTRUCTION ISSUE	As indicated @ A1
SITE PROJ.COLLECT. ZONE PROJ.REF ROLE ORIGIN. CLASS. NUMBER	REVISION
KXC-Q2-ZZ-001-A-STL-21-31003	C31