


No.98C to F

No.98B

No.98A Priory Road

No.96

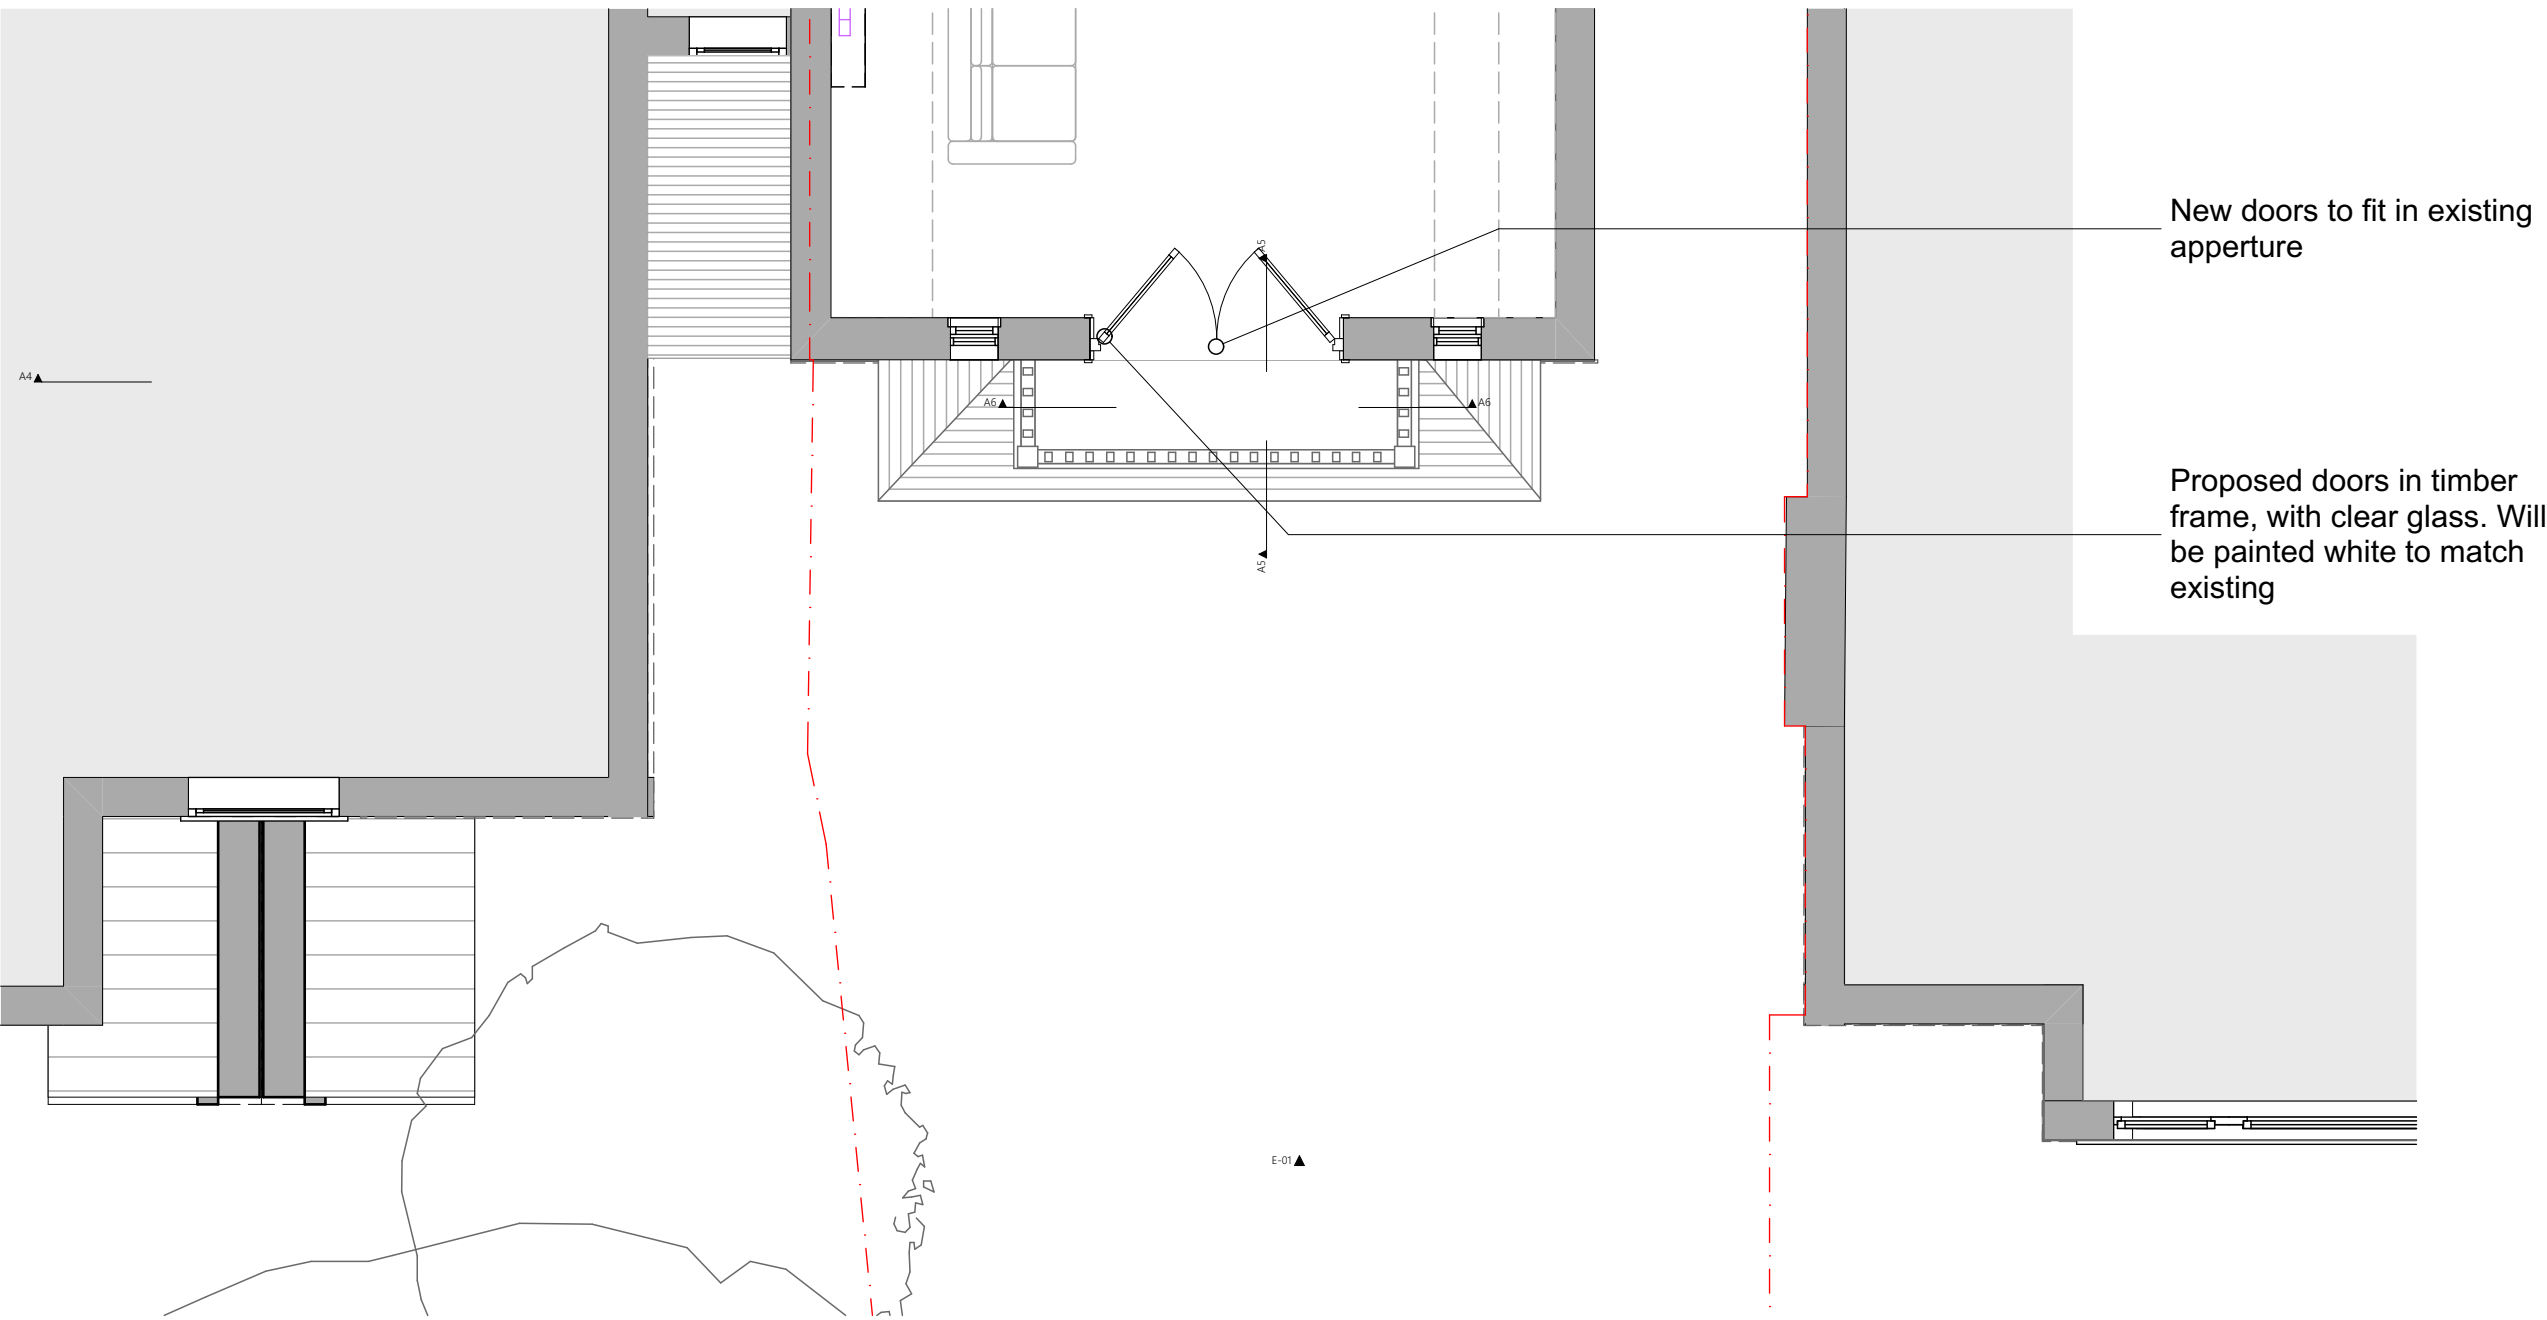

MWArchitects

110 The Tea Factory
Endwell Road
London
SE4 2LX
020 7407 6767

© Copyright 2022 - All rights reserved
Matthew Wood Architects Ltd.


Job Title 98A Priory Road
Job Number 2302
Drawn Corben Lai

Drawing Status Planning
Drawing Scale 1:50 at A3


Created 22.03.23
Issue Date 20.09.23

Drawing Name Proposed First Floor Plan
Layout ID P1.1
Revision B

Revision Notes
+ Proposed window to hinge inwards
+ Transom lifted by 200mm upwards

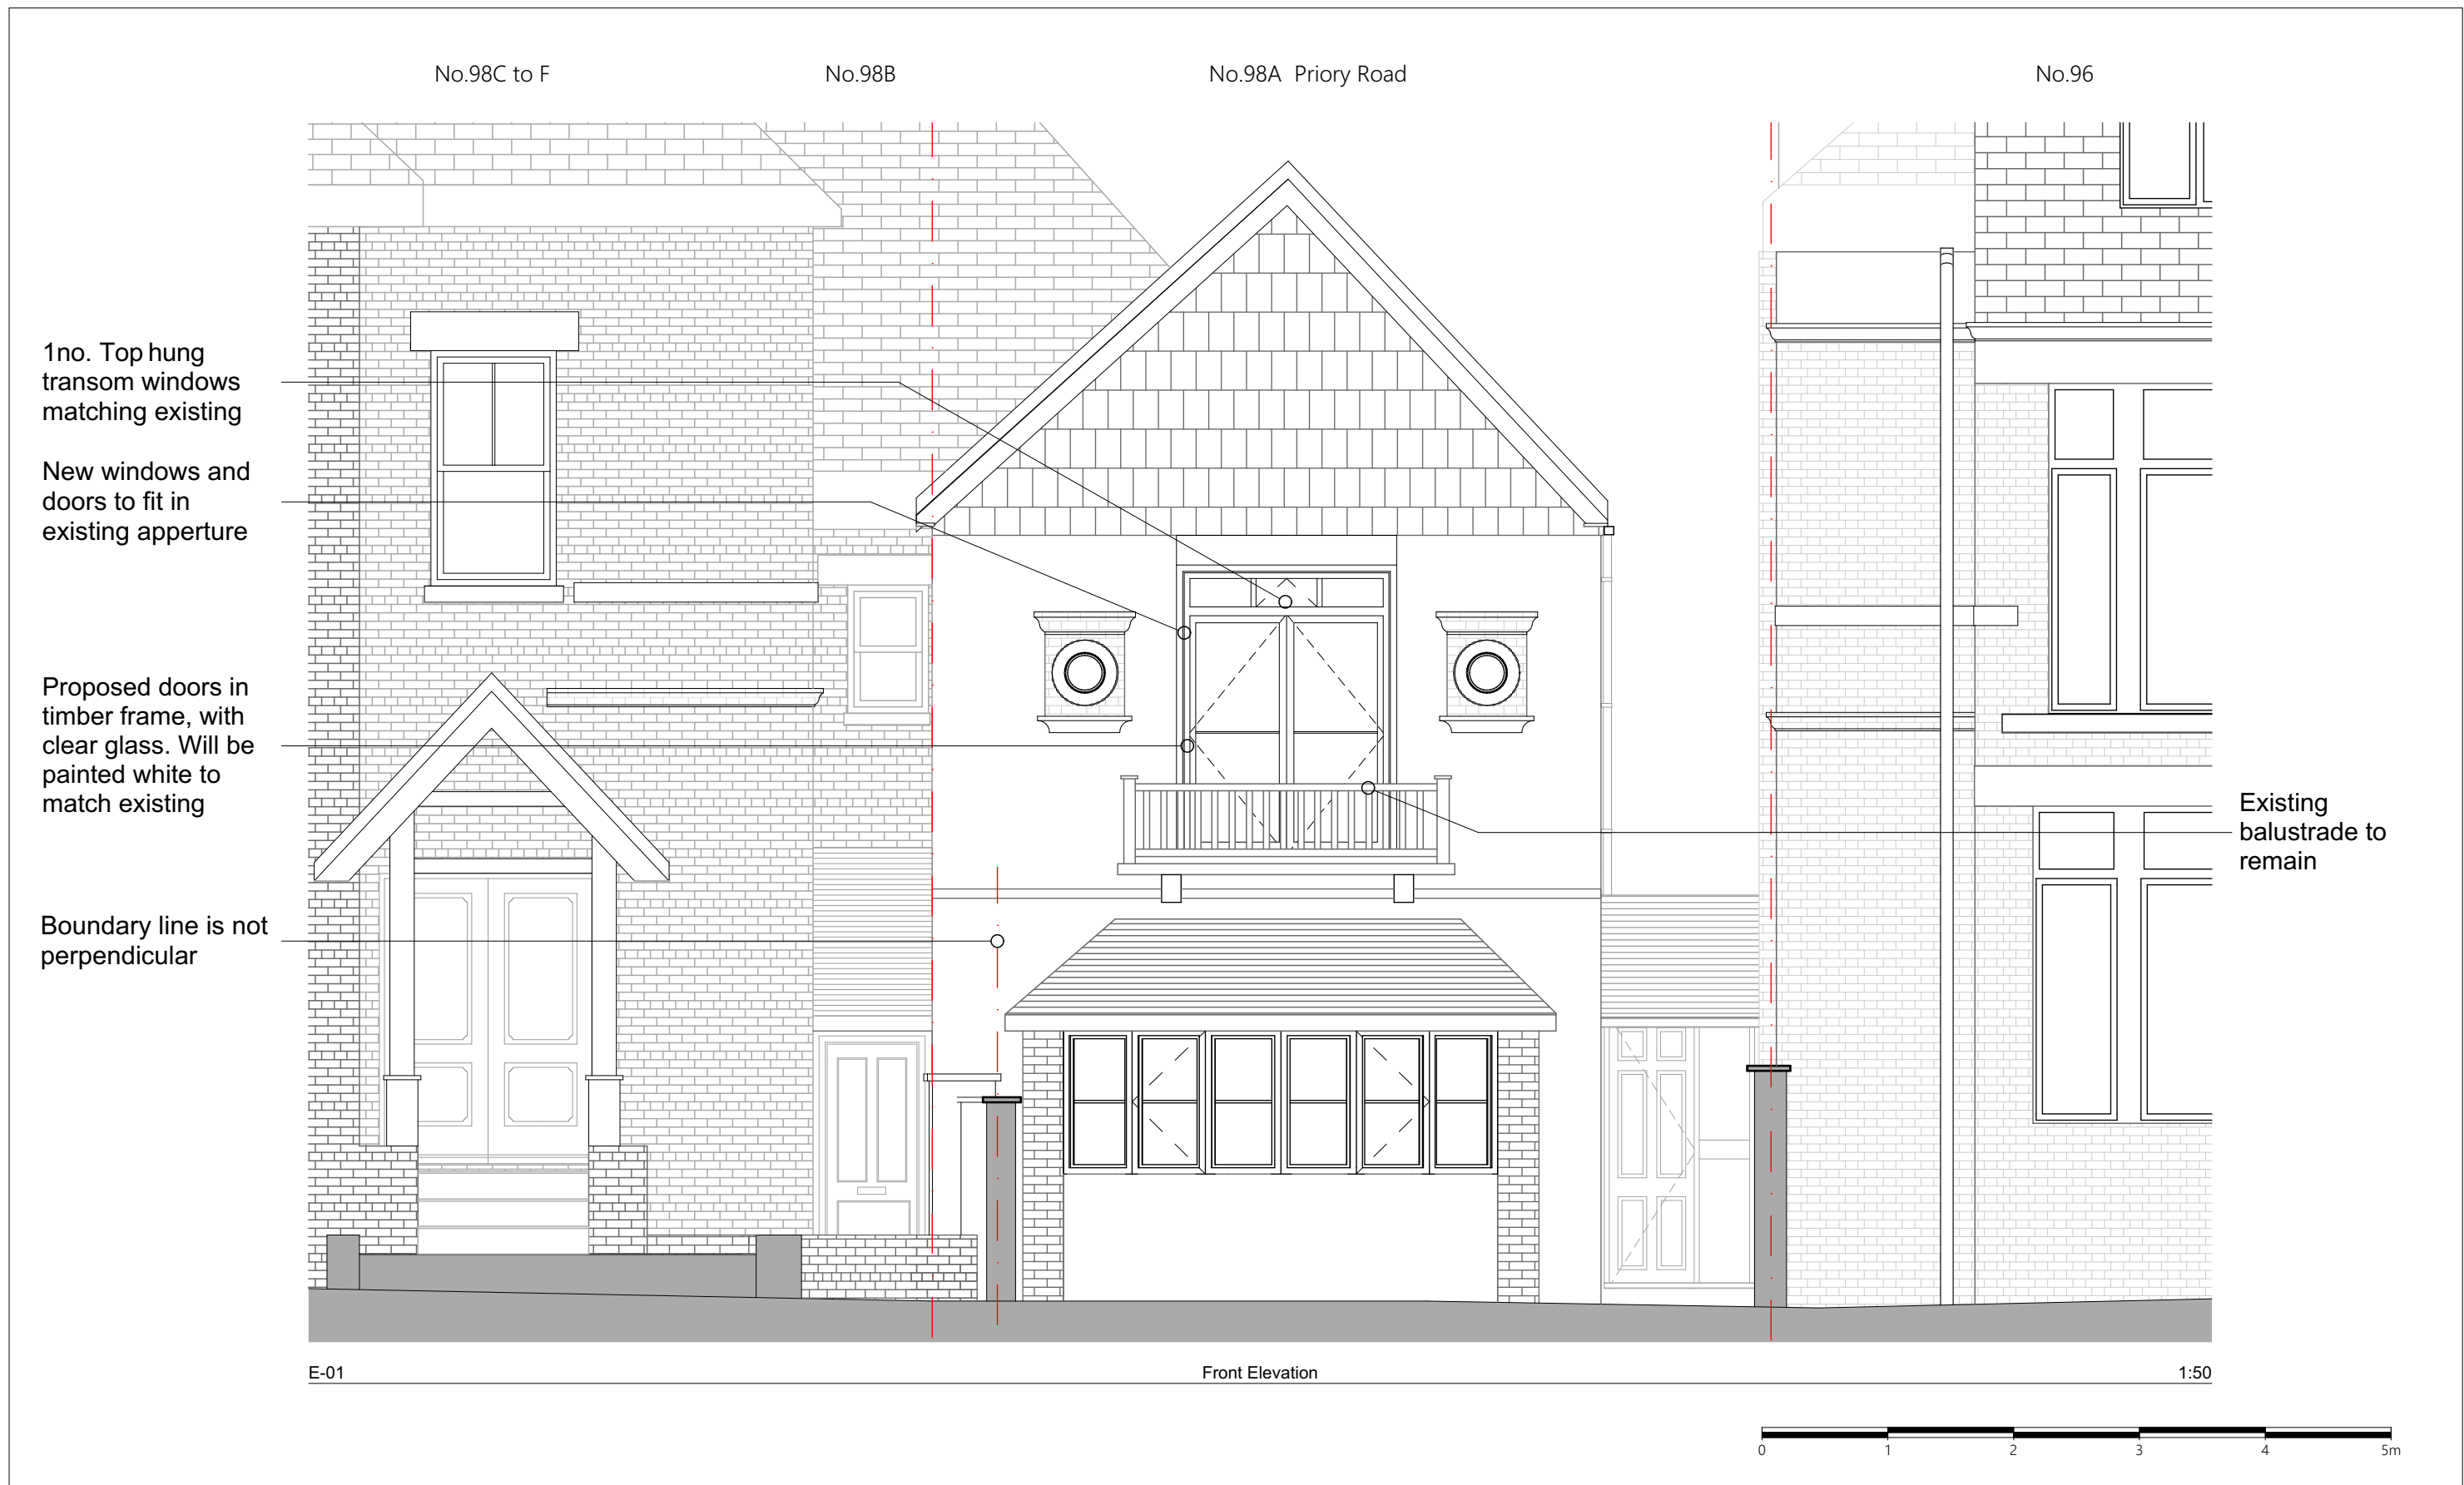

MWArchitects 110 The Tea Factory Endwell Road London SE4 2LX 020 7407 6767 <small>© Copyright 2022 - All rights reserved Matthew Wood Architects Ltd.</small>	Job Title 98A Priory Road		Drawing Status Planning	Created 22.03.23	Drawing Name Proposed Front Elevation		Revision Notes + Transom lifted by 200mm upwards
	Job Number 2302		Drawing Scale	Issue Date	Layout ID	Revision	
	Drawn Corben Lai		1:50 at A3	20.09.23	P2.1	B	

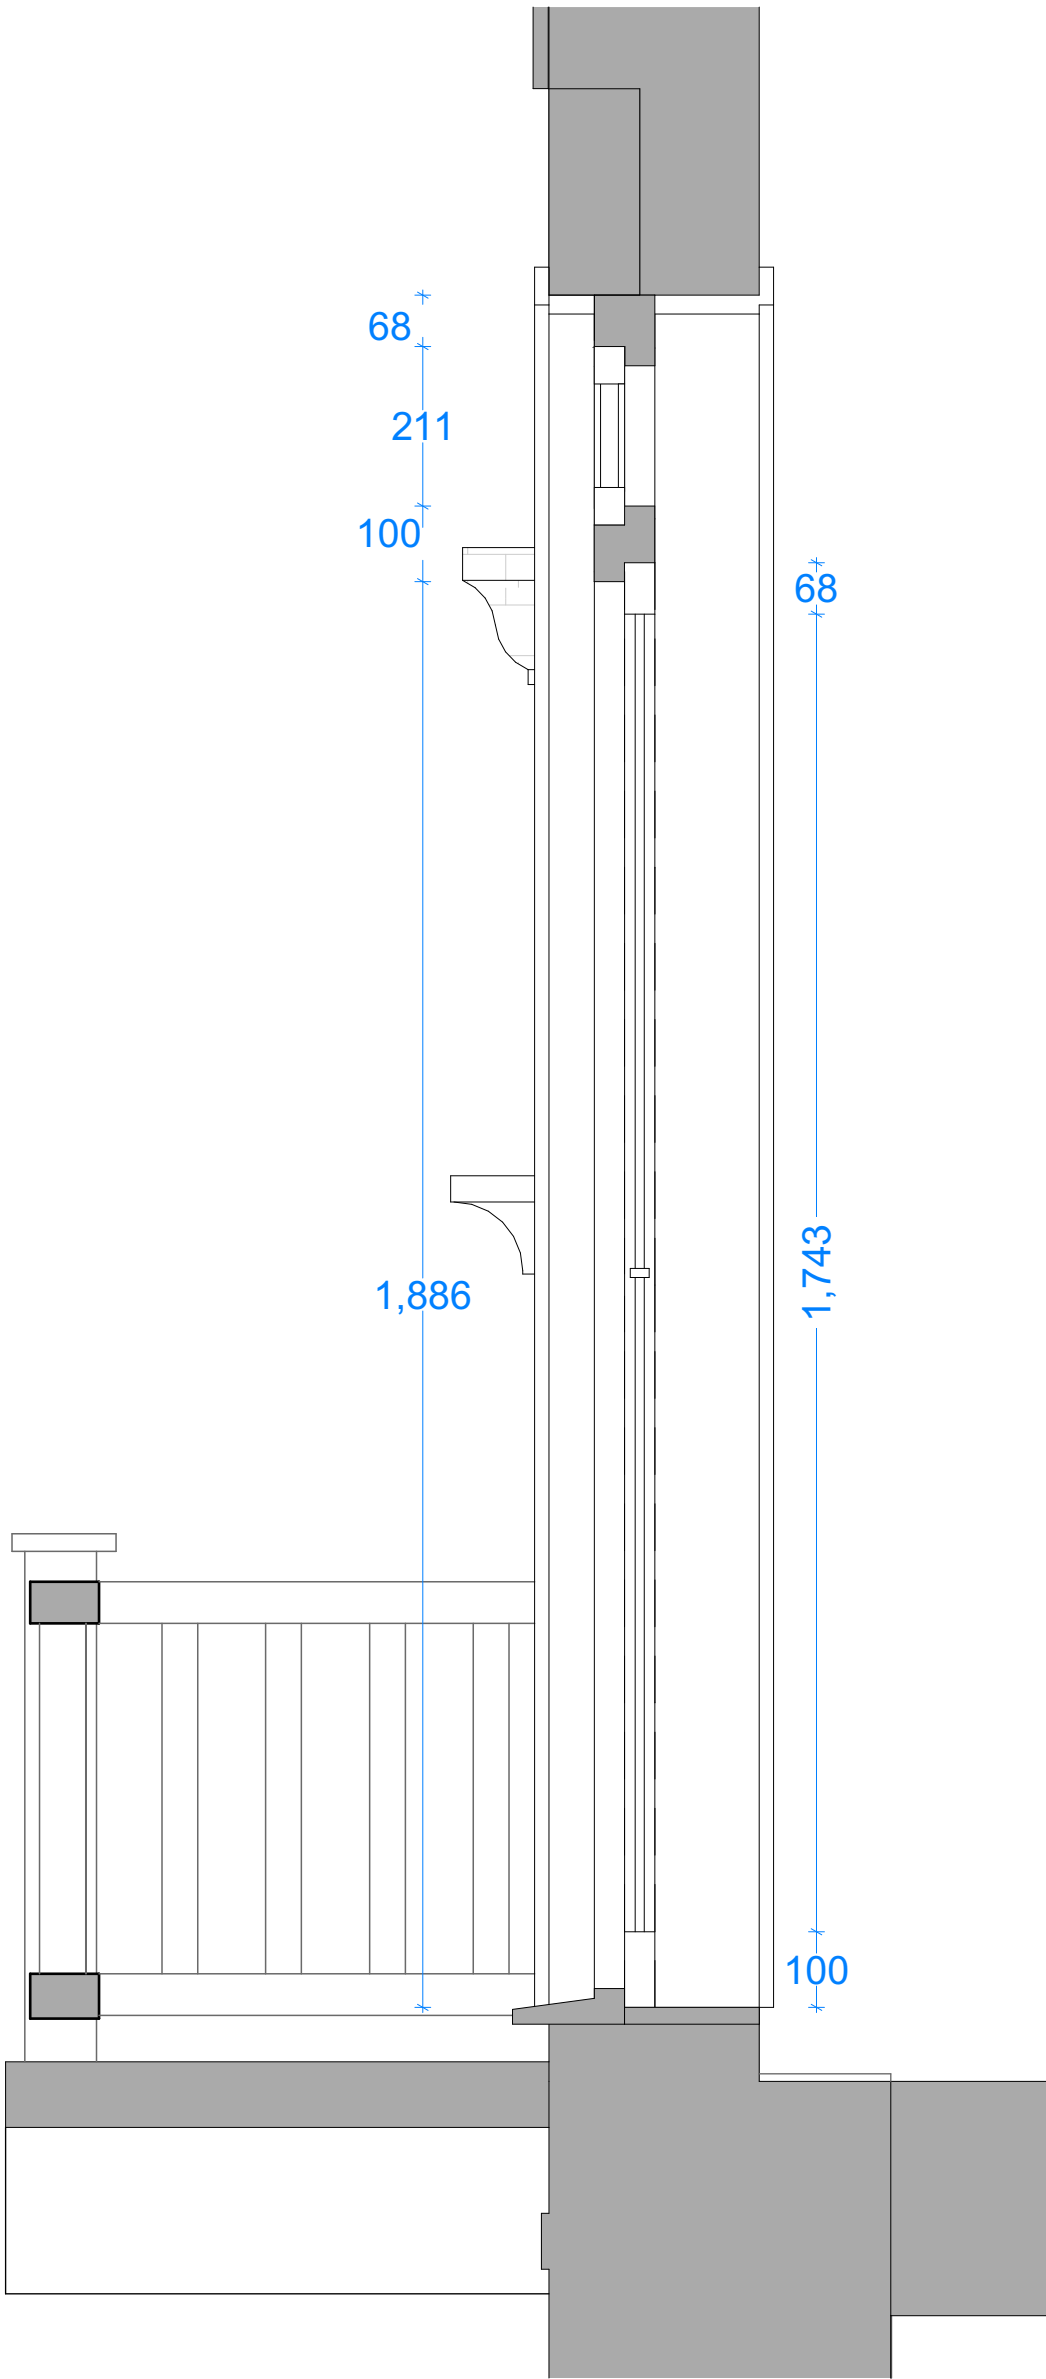

MWArchitects

110 The Tea Factory
Endwell Road
London
SE4 2LX
020 7407 6767

© Copyright 2022 - All rights reserved
Matthew Wood Architects Ltd.

Job Title	98A Priory Road	
Job Number	2302	
Drawn by	Corben Lai	
Drawing Status	Planning	
Drawing Scale	1:10 at A3	
Created	22.03.23	Issue Date
		20.09.23
Drawing Name	Supplementary Proposed Building Section AA	
Layout ID	P3.1	Revision
		B
Revision Notes		
+ Transom lifted by 200mm upwards		
+ Proposed window to hinge inwards		